


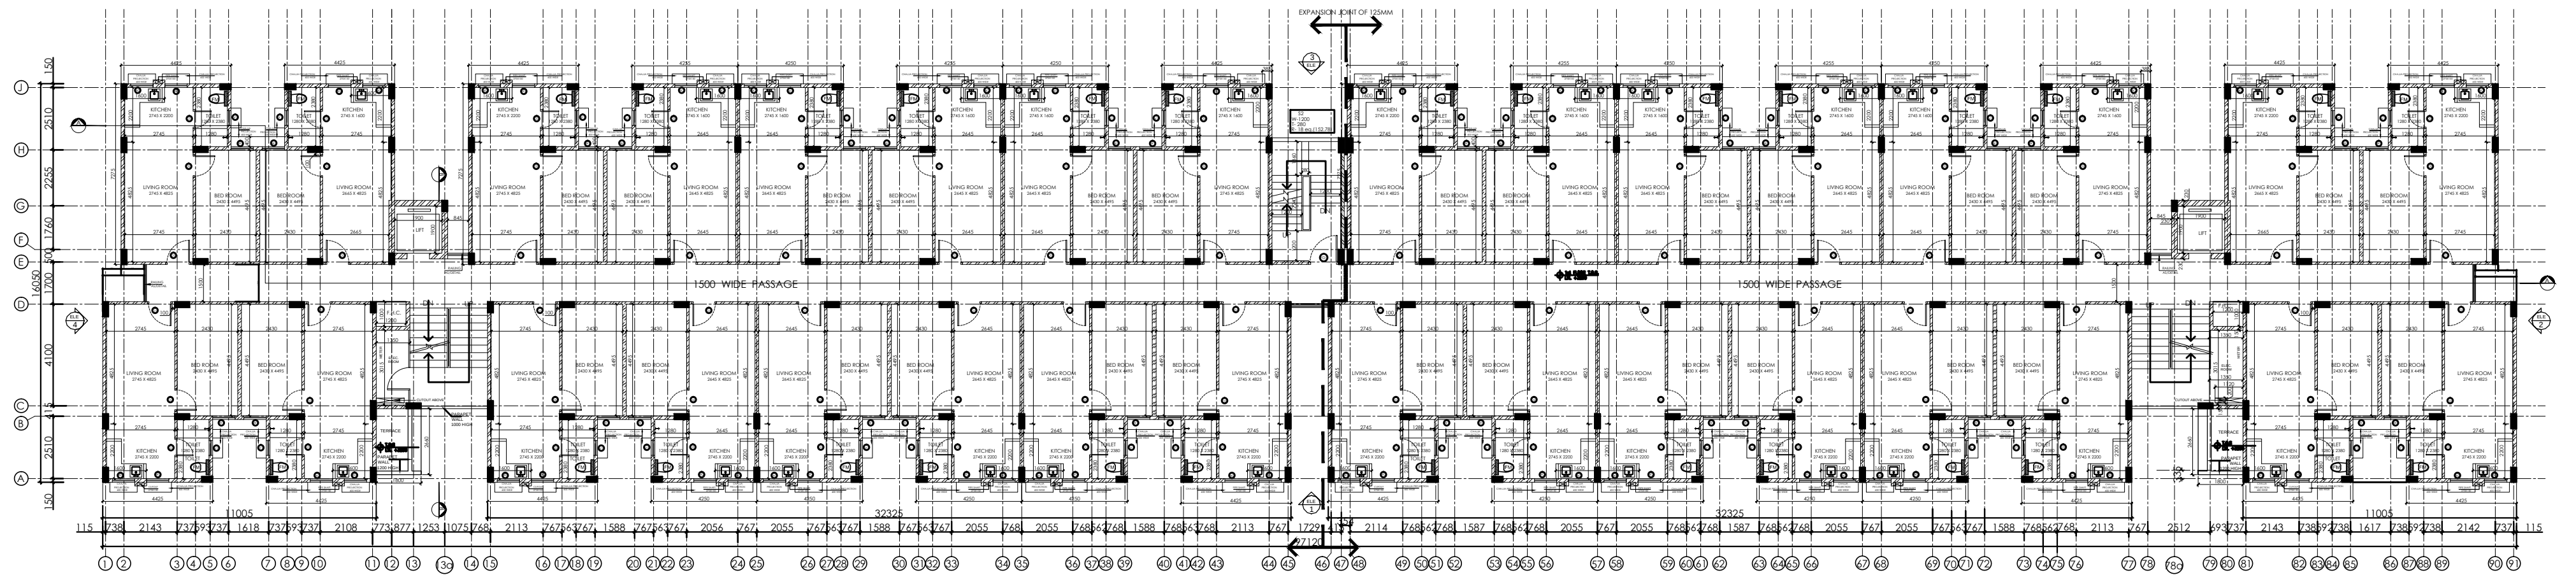

BLOCK - LIG-02, TYPICAL FLOOR PLAN

UCHDPL- SECTOR-5 - EWS/LIG

