

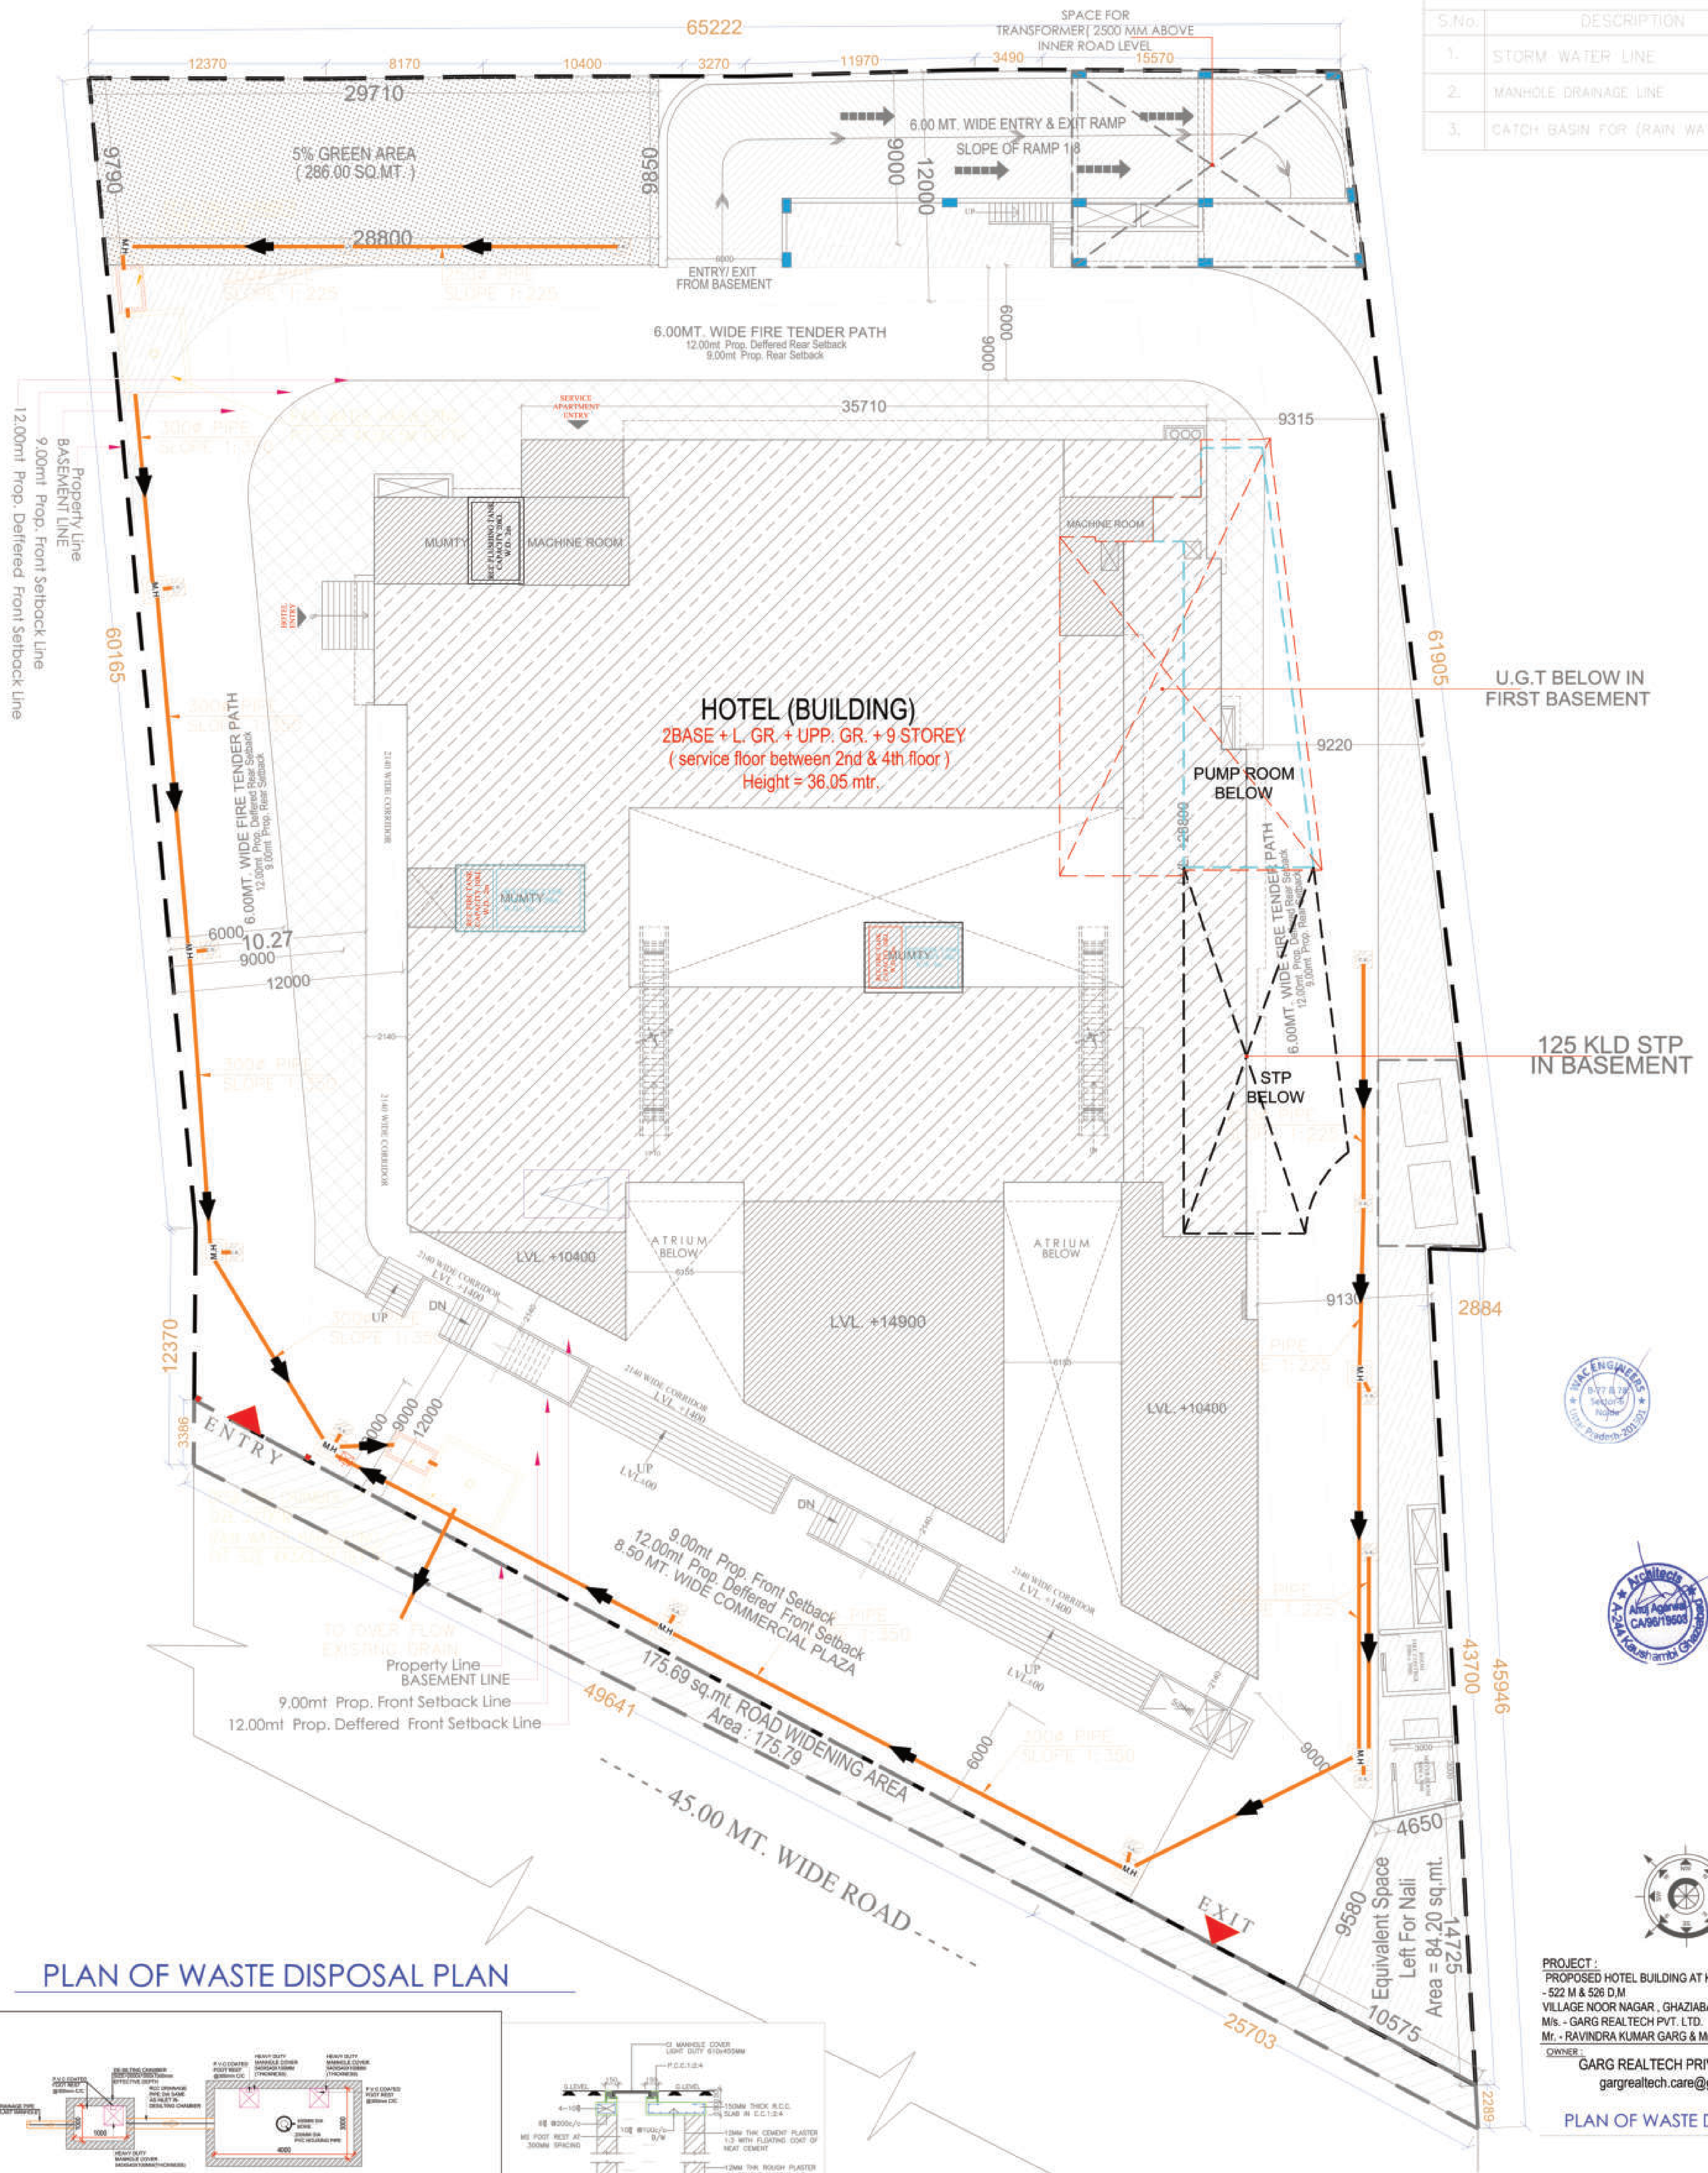
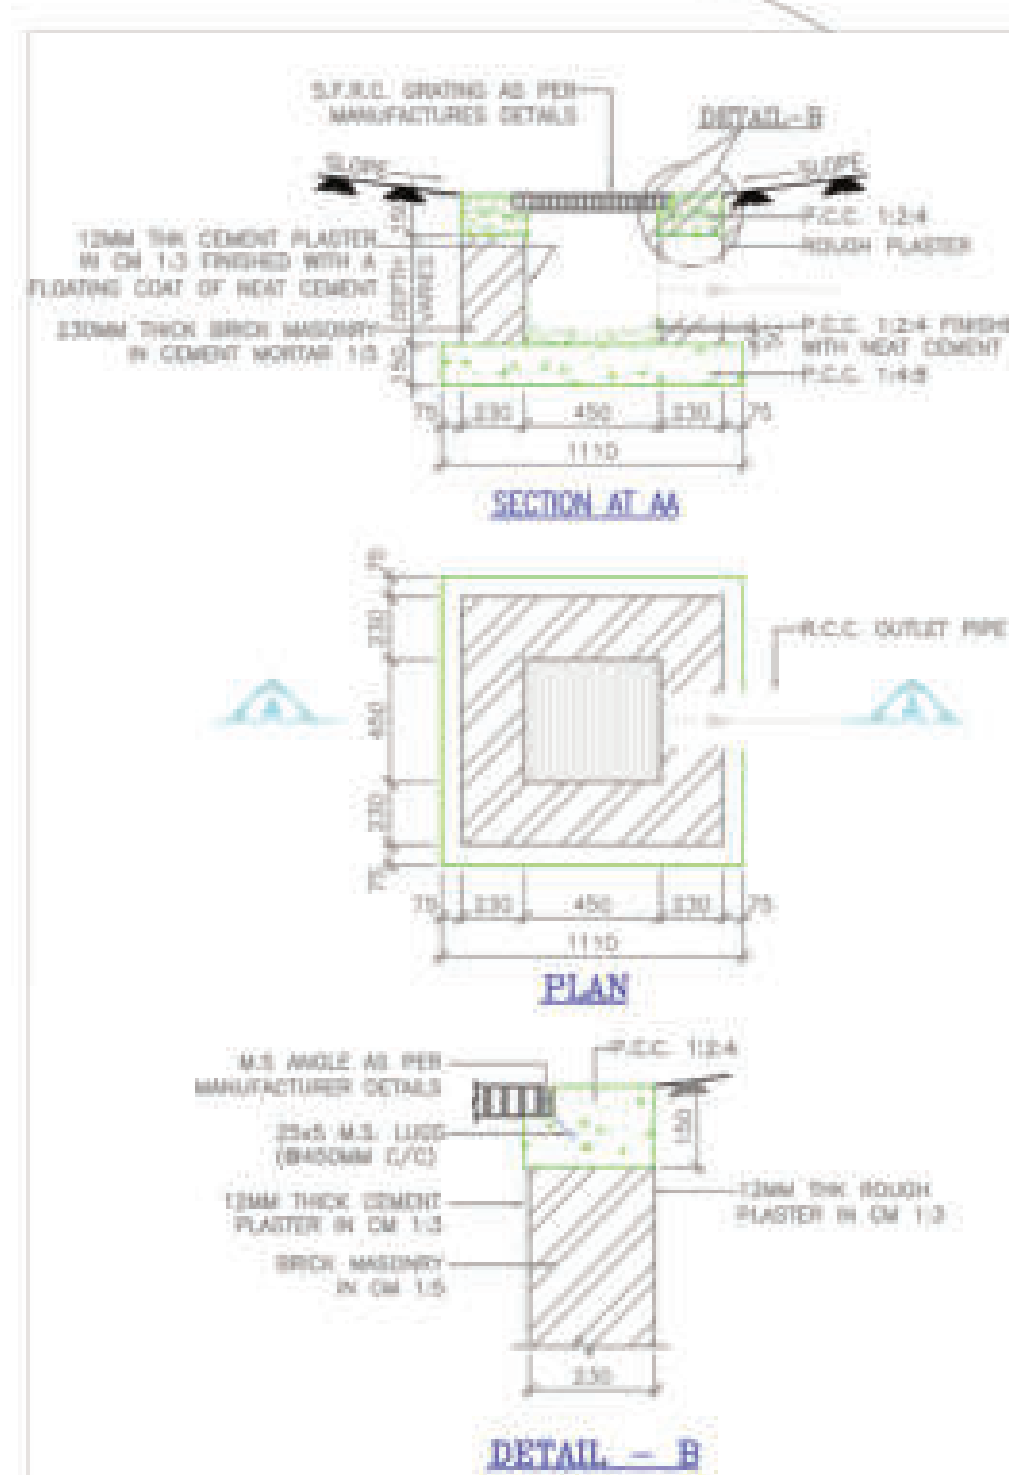


LEGEND :-

S.No.	DESCRIPTION	SYMBOL
1.	STORM WATER LINE	
2.	MANHOLE DRAINAGE LINE	
3.	CATCH BASIN FOR (RAIN WATER)	

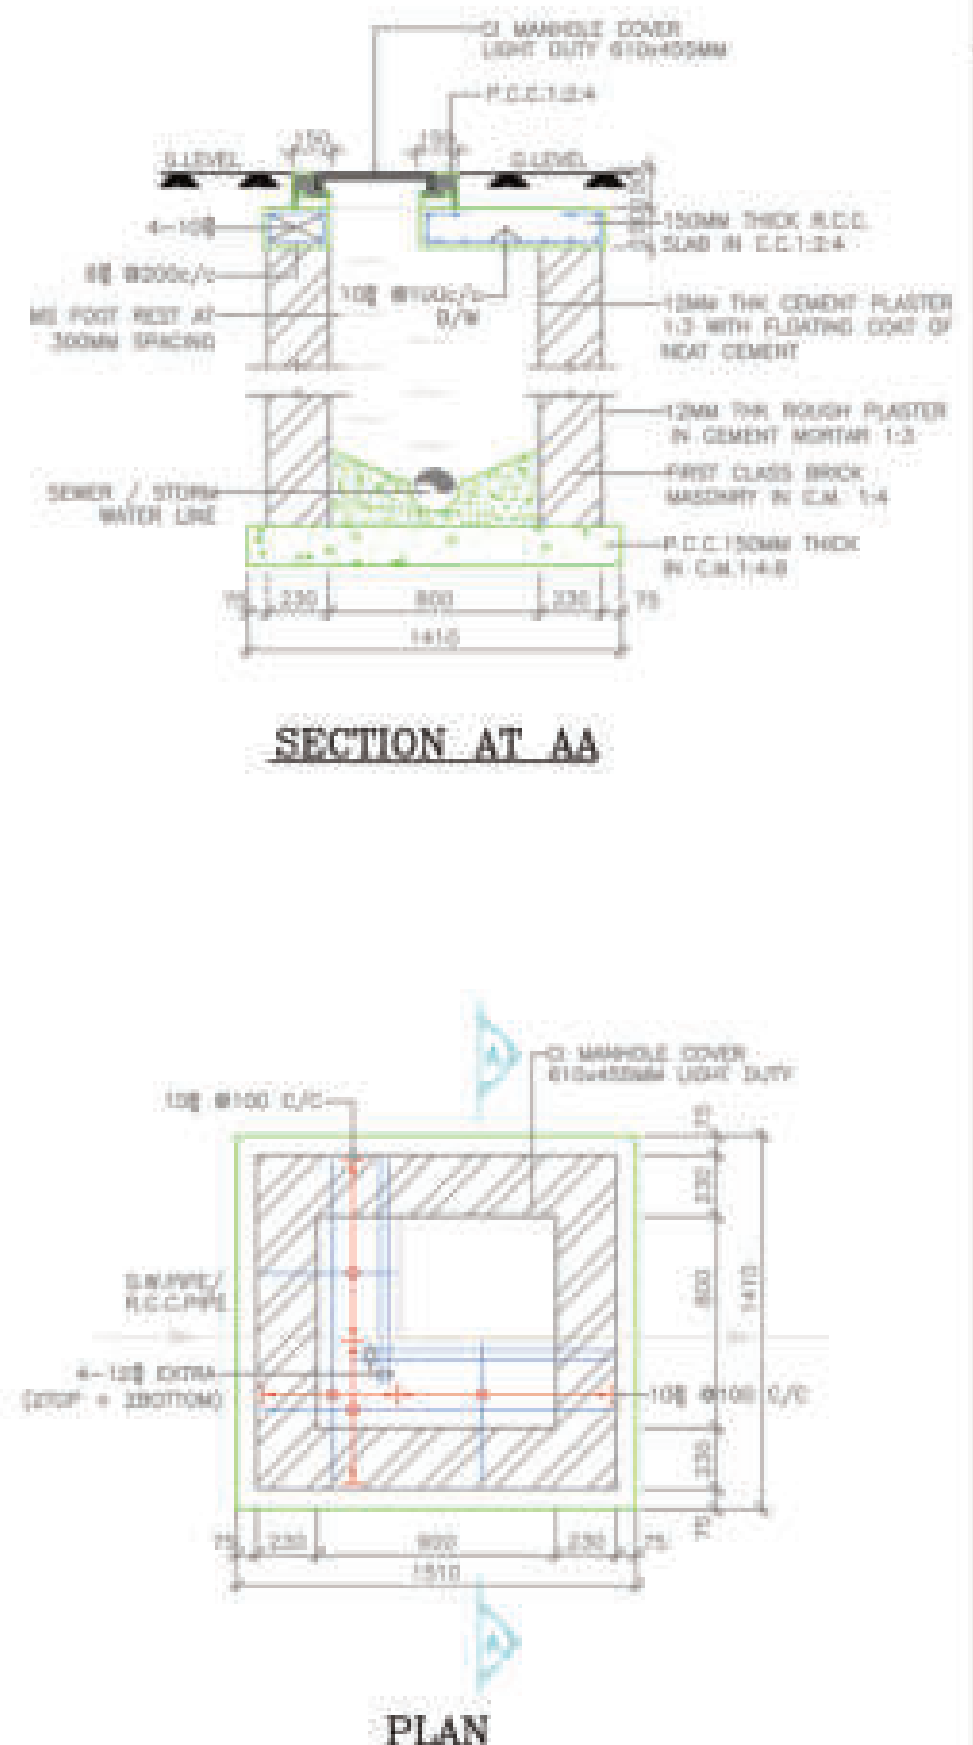

PLAN OF WASTE DISPOSAL PLAN

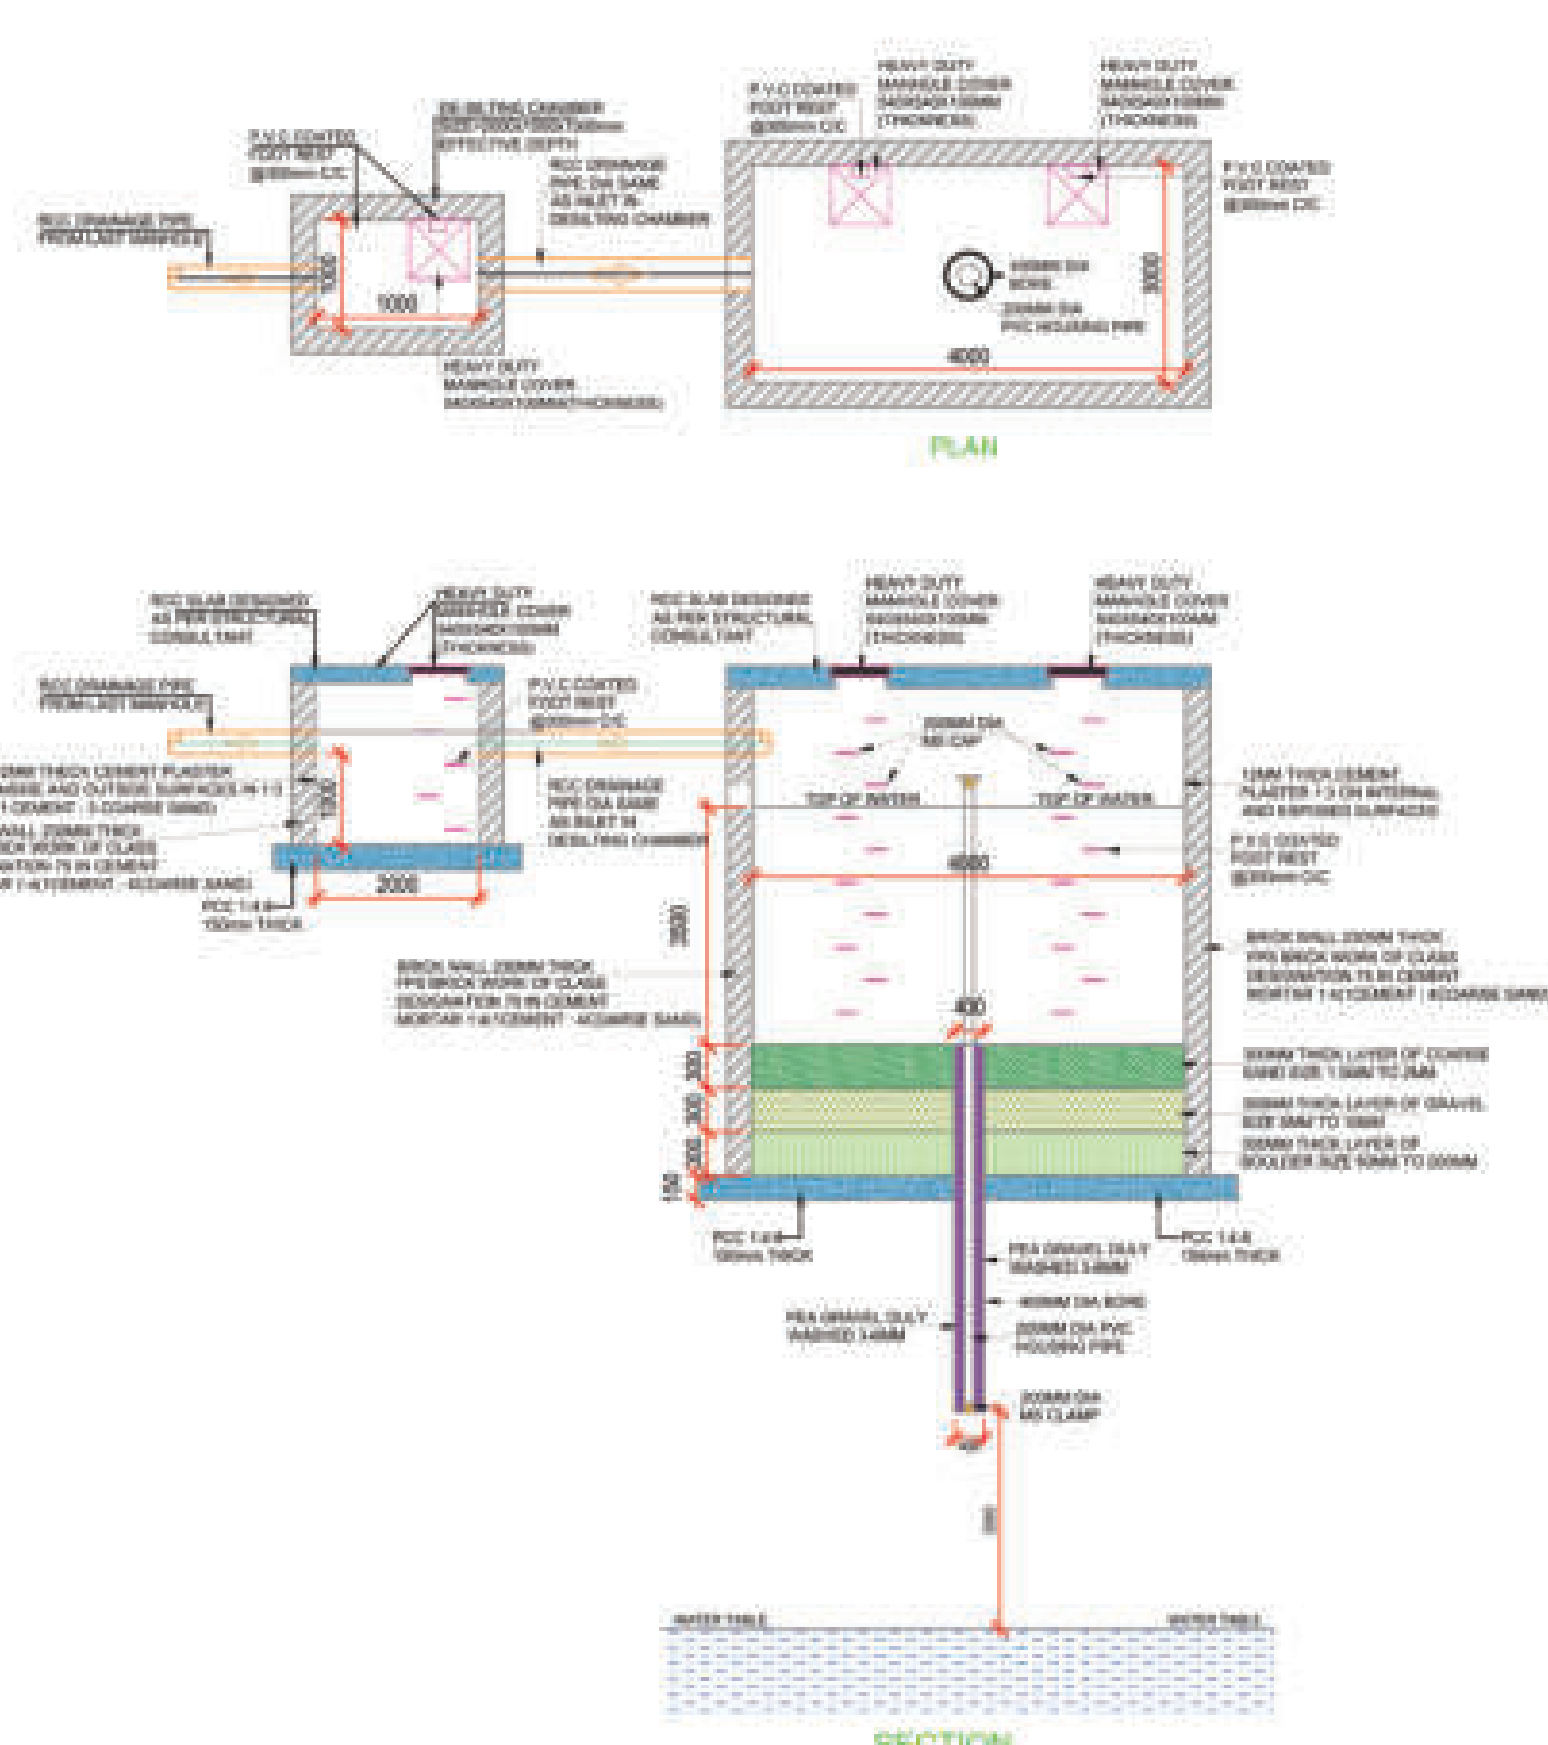

PROJECT :
PROPOSED HOTEL BUILDING AT KHASRA NO.
- 522 M & 526 D.M
VILLAGE NOOR NAGAR, GHAZIABAD (U.P.),
M/s. - GARG REALTECH PVT. LTD. , (THROUGH -
Mr. - RAVINDRA KUMAR GARG & Mr. - SAHIL GARG)
OWNER :
GARG REALTECH PRIVATE LIMITED,
gargrealtech.care@gmail.com

PLAN OF WASTE DISPOSAL PLAN

MEP CONSULTANT:
WAC Engineers
INDIA PVT. LTD.
MEP Consultants & Project Managers
B-78, Sector-6, Noida, UP-201301

ELECTRICAL SERVICES CONSULTANT:
ECMS INDIA PVT. LTD.
WP-21 C-282, BASEMENT
NOIDA SECTOR-71,
UTTAR PRADESH-201307
E-mail: ecms.tech01@gmail.com
URL: www.ecsindia.com
Ph.No: 0120-3502815

ANUJ AGARWAL ARCHITECTS
OFFICE:- A-244 KAUSHAMBI GHAZIABAD (U.P.)
Ph:0120-6454182, 4145712. TEL. FAX - 2773592
e-mail : arch.anujagarwal@gmail.com