


SCHEDULE OF MANHOLE

Type of Manhole	Size(mm)	Shape	Depth
A	910 DIA	CIRCULAR	900 TO 1650
B	1220 DIA	CIRCULAR	1651 TO 2300
C	1520 DIA	CIRCULAR	2301 TO UP

LEGEND FOR PLUMBING:-

SYMBOL	DESCRIPTION
G.L	GROUND LEVEL
I.L	INVERT LEVEL
C.L	CONNECTION LEVEL
	MUNICIPAL INLET PIPE
	BORE WELL INLET PIPE
	EXTERNAL FIRE PIPE
	IRRIGATION PIPE
	SOIL PIPE
	WASTE PIPE
	MH SEWERAGE MANHOLE
	FBC 2WAY FIRE BRIGADE DRAW OFF CONNECTION
	FBC 4WAY FIRE BRIGADE INLET CONNECTION
	EFH EXTERNAL FIRE HYDRANT
	GH GARDEN HYDRANT

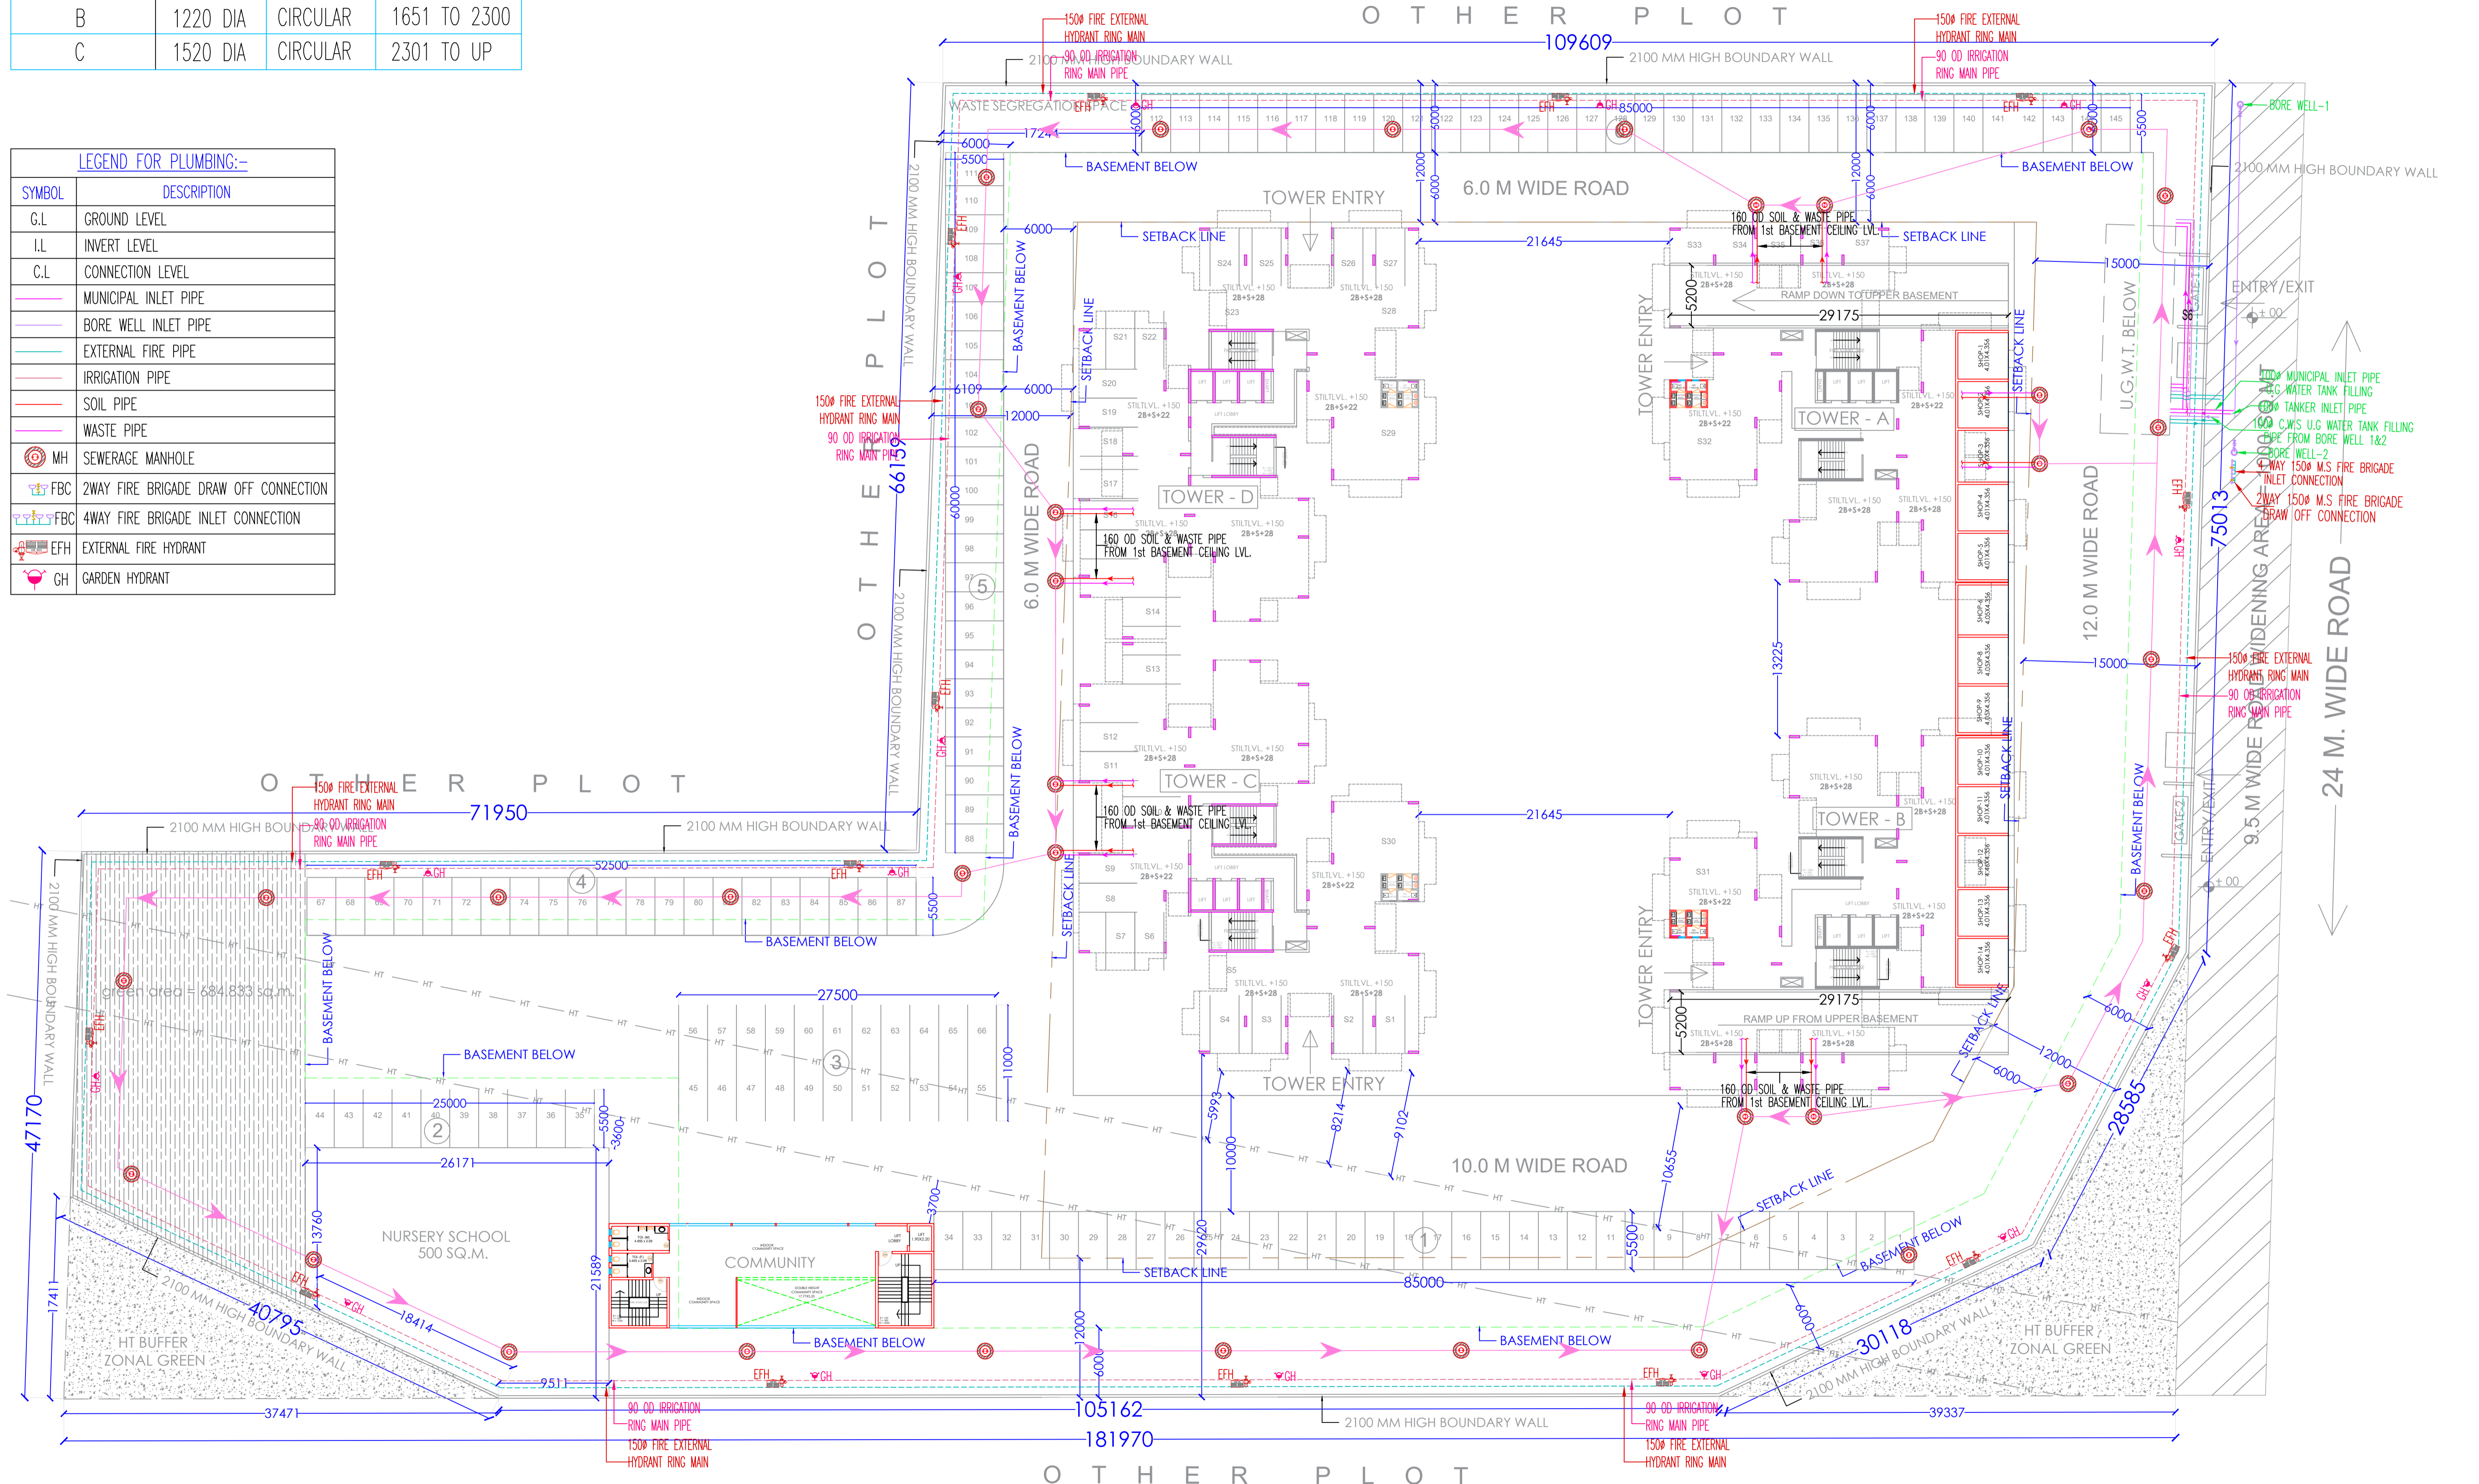


PROJECT:-
 GROUP HOUSING FOR
M/S VALUE INFRATECH INDIA PVT LTD,
 KHATA NO. 389,235, KHASRA NO. 1101 & 1099,
 VILLAGE MORTA, PARANA JOLALLABD, TEHSIL DIST GHAZIABAD

For Value Infratech India Pvt. Ltd.

 PANKAJ NATH ANDLEY
 B. ARCH A.I.I.A.
 ARCHITECT CA/99/24866

DRG. TITLE:-
 WATER SUPPLY
 SCALE:-1:250
 DLT.BY:-Mukesh

DRG. NO.: 04
 DATE:-07/08/2025

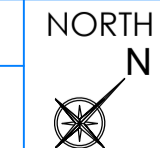

ARCHITECTS:-
 P.N. ANDLEY B.ARCH. A.I.I.A.
ANDLEYS ASSOCIATES PVT. LTD.
 ARCHITECTS ENGINEERS PLANNERS
 39 HOUSING SOCIETY N.D.S.E-I NEW DELHI - 110049