


**NOTES**

- ALL DIMENSIONS ARE IN MM UNLESS NOTED OTHERWISE.
- ALL DIMENSIONS ARE TO BE READ AND NOT TO BE MEASURED.
- ALL LEVELS ARE IN MILLIMETRES.
- THE CONTRACTOR SHALL VERIFY ALL DIMENSIONS, DETAILS, SPECIFICATIONS & SITE CONDITIONS & SHALL REPORT ANY ERROR, OMISSION AND/OR ANOMALY TO THE ARCHITECT BEFORE COMMENCEMENT OF WORK.
- FOR CONSTRUCTION PURPOSES, THE DIMENSIONS SHALL NOT BE MEASURED DIRECTLY ON THE DRAWINGS. THE DRAWINGS SHALL NOT BE USED FOR CONSTRUCTION UNTIL THEY ARE ISSUED FOR CONSTRUCTION.
- THIS DWG IS THE PROPERTY OF THE ARCHITECT AND IT SHOULD NOT BE COPIED AND REPRODUCED FOR ANY OTHER PURPOSE FOR WHICH WAS ISSUED, WITHOUT THE PRIOR PERMISSION OF THE ARCHITECT.

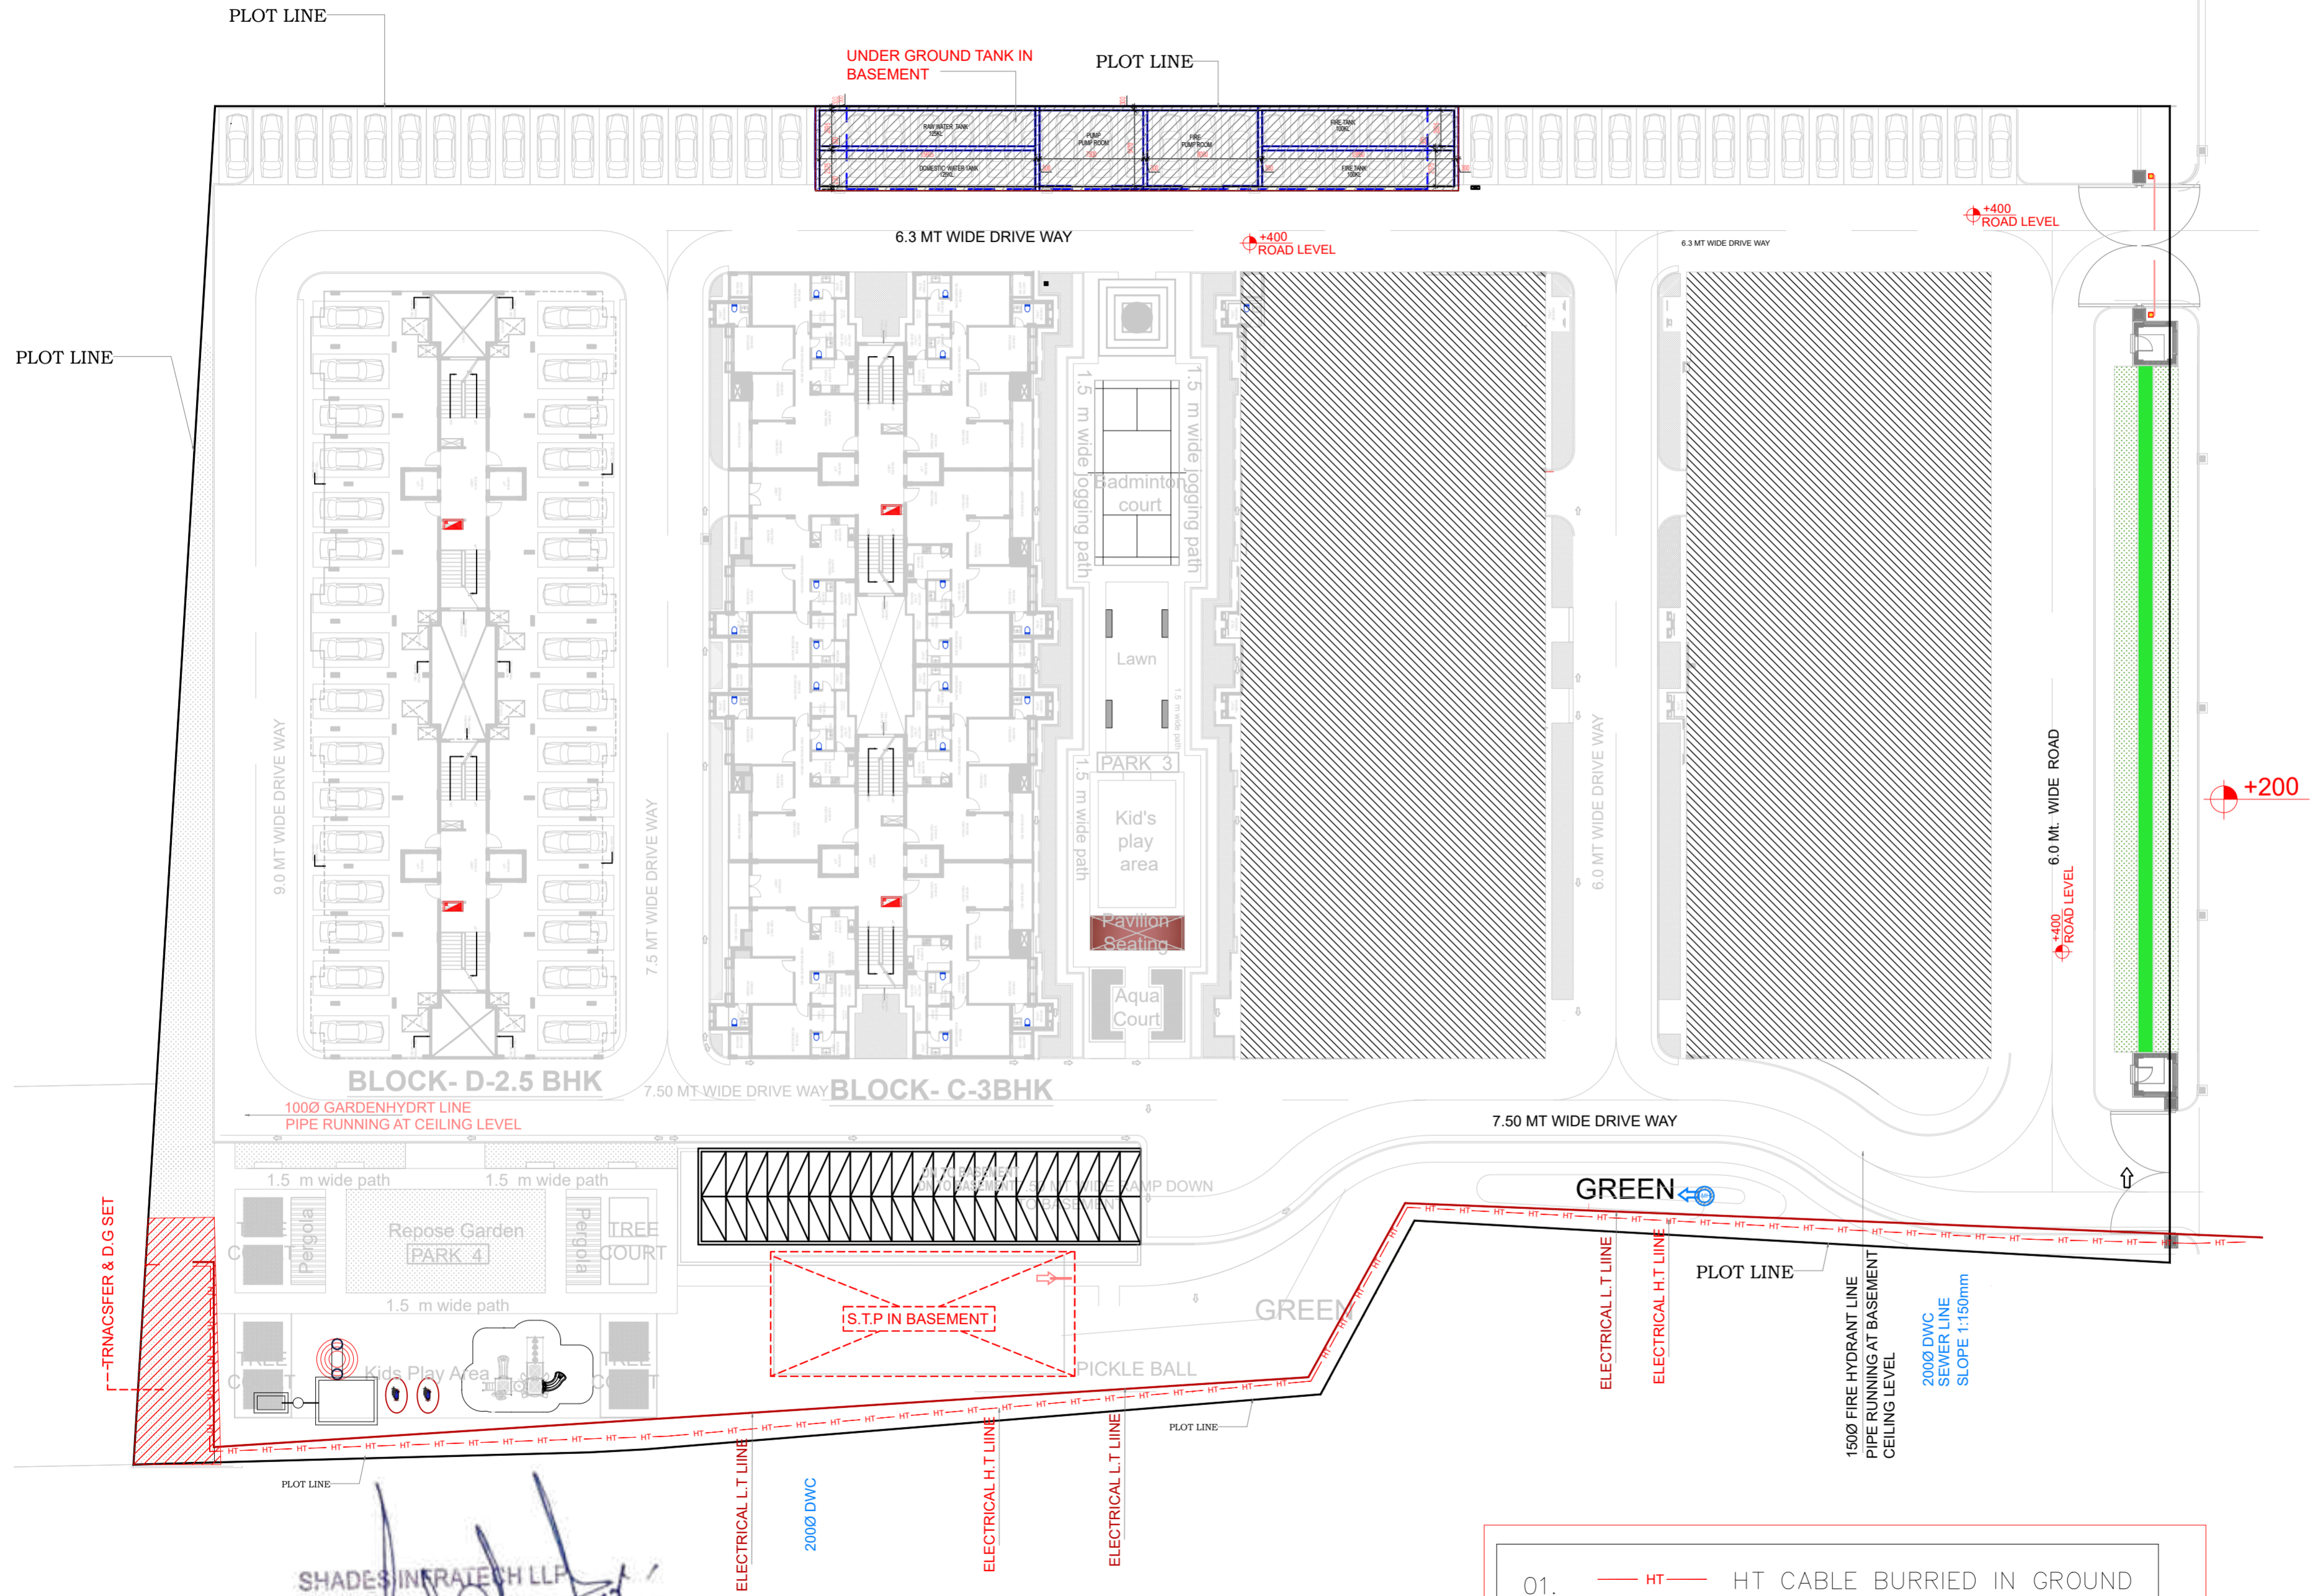


4.		
3.		
2.		
1.		
S.NO	DATE	REVISIONS

**REVISION CHART**

**CONSULTANTS**

ELECTRICAL SERVICES CONSULTANT



**ECMS INDIA PVT. LTD.**  
 WP-21 C-282, BASEMENT  
 NOIDA SECTOR-71,  
 UTTAR PRADESH-201307  
 E-mail: ecms.tech01@gmail.com  
 URL: www.ecmsindia.com  
 Ph.No. 0120-3502815

**jasleen waraich**  
 landscapearchitecture  
 1808, Brahmputra Apartments, Sector 29, NOIDA - 201301  
 M +91 9810055957 L(0120) 4280826  
 E landscape.jasleen@gmail.com,  
 sustainable.jasleen@yahoo.com

**PROJECT**

**EVARA -SHADES**

**DRAWING TITLE**

**EXTERNAL ELECTRICAL SERVICES PLAN**

**ARCHITECTS:**



**jsr**  
 C-67, DEFENCE COLONY NEW DELHI  
 PHONE: 011-40580350, EMAIL: info@jsr.net.in

Scale	N.T.S
Date	
Drawn	ARVIND
Checked	
DRG. NO.	REV.

**SHADES IN RATECH LLP**  
*Arvind*  
 PARTNER

*Alpana Bhargava*  
**Ms. ALPANA BHARGAVA**  
 CA/94/17216

- 01. — HT — HT CABLE BURIED IN GROUND
- 02. — LT — LT CABLE BURIED IN GROUND (LT PANEL TO FEEDER PILLAR)