

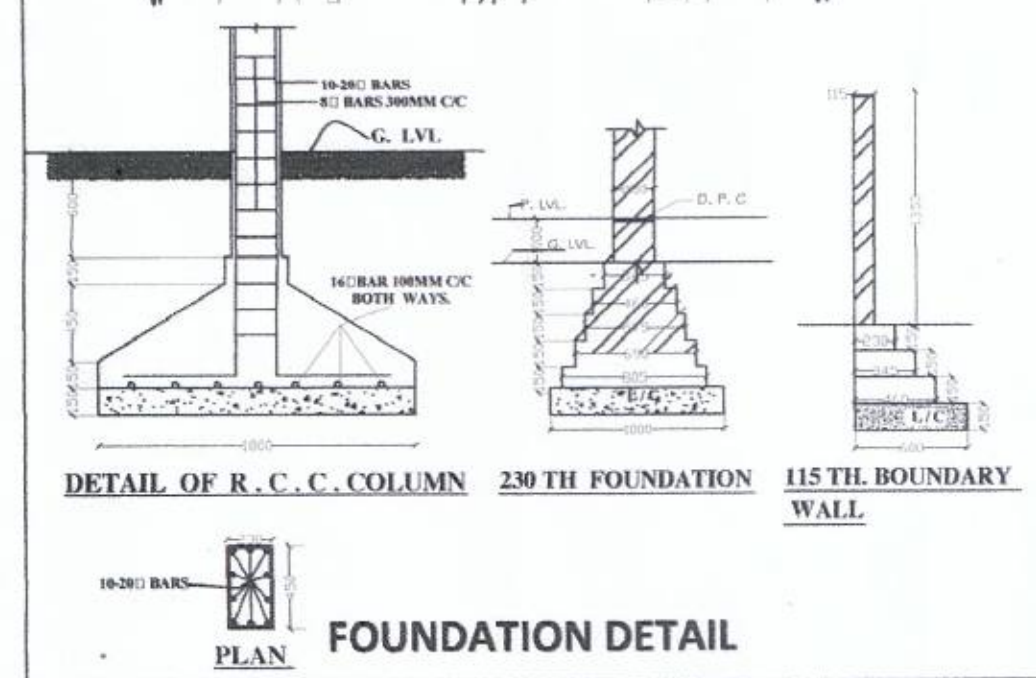


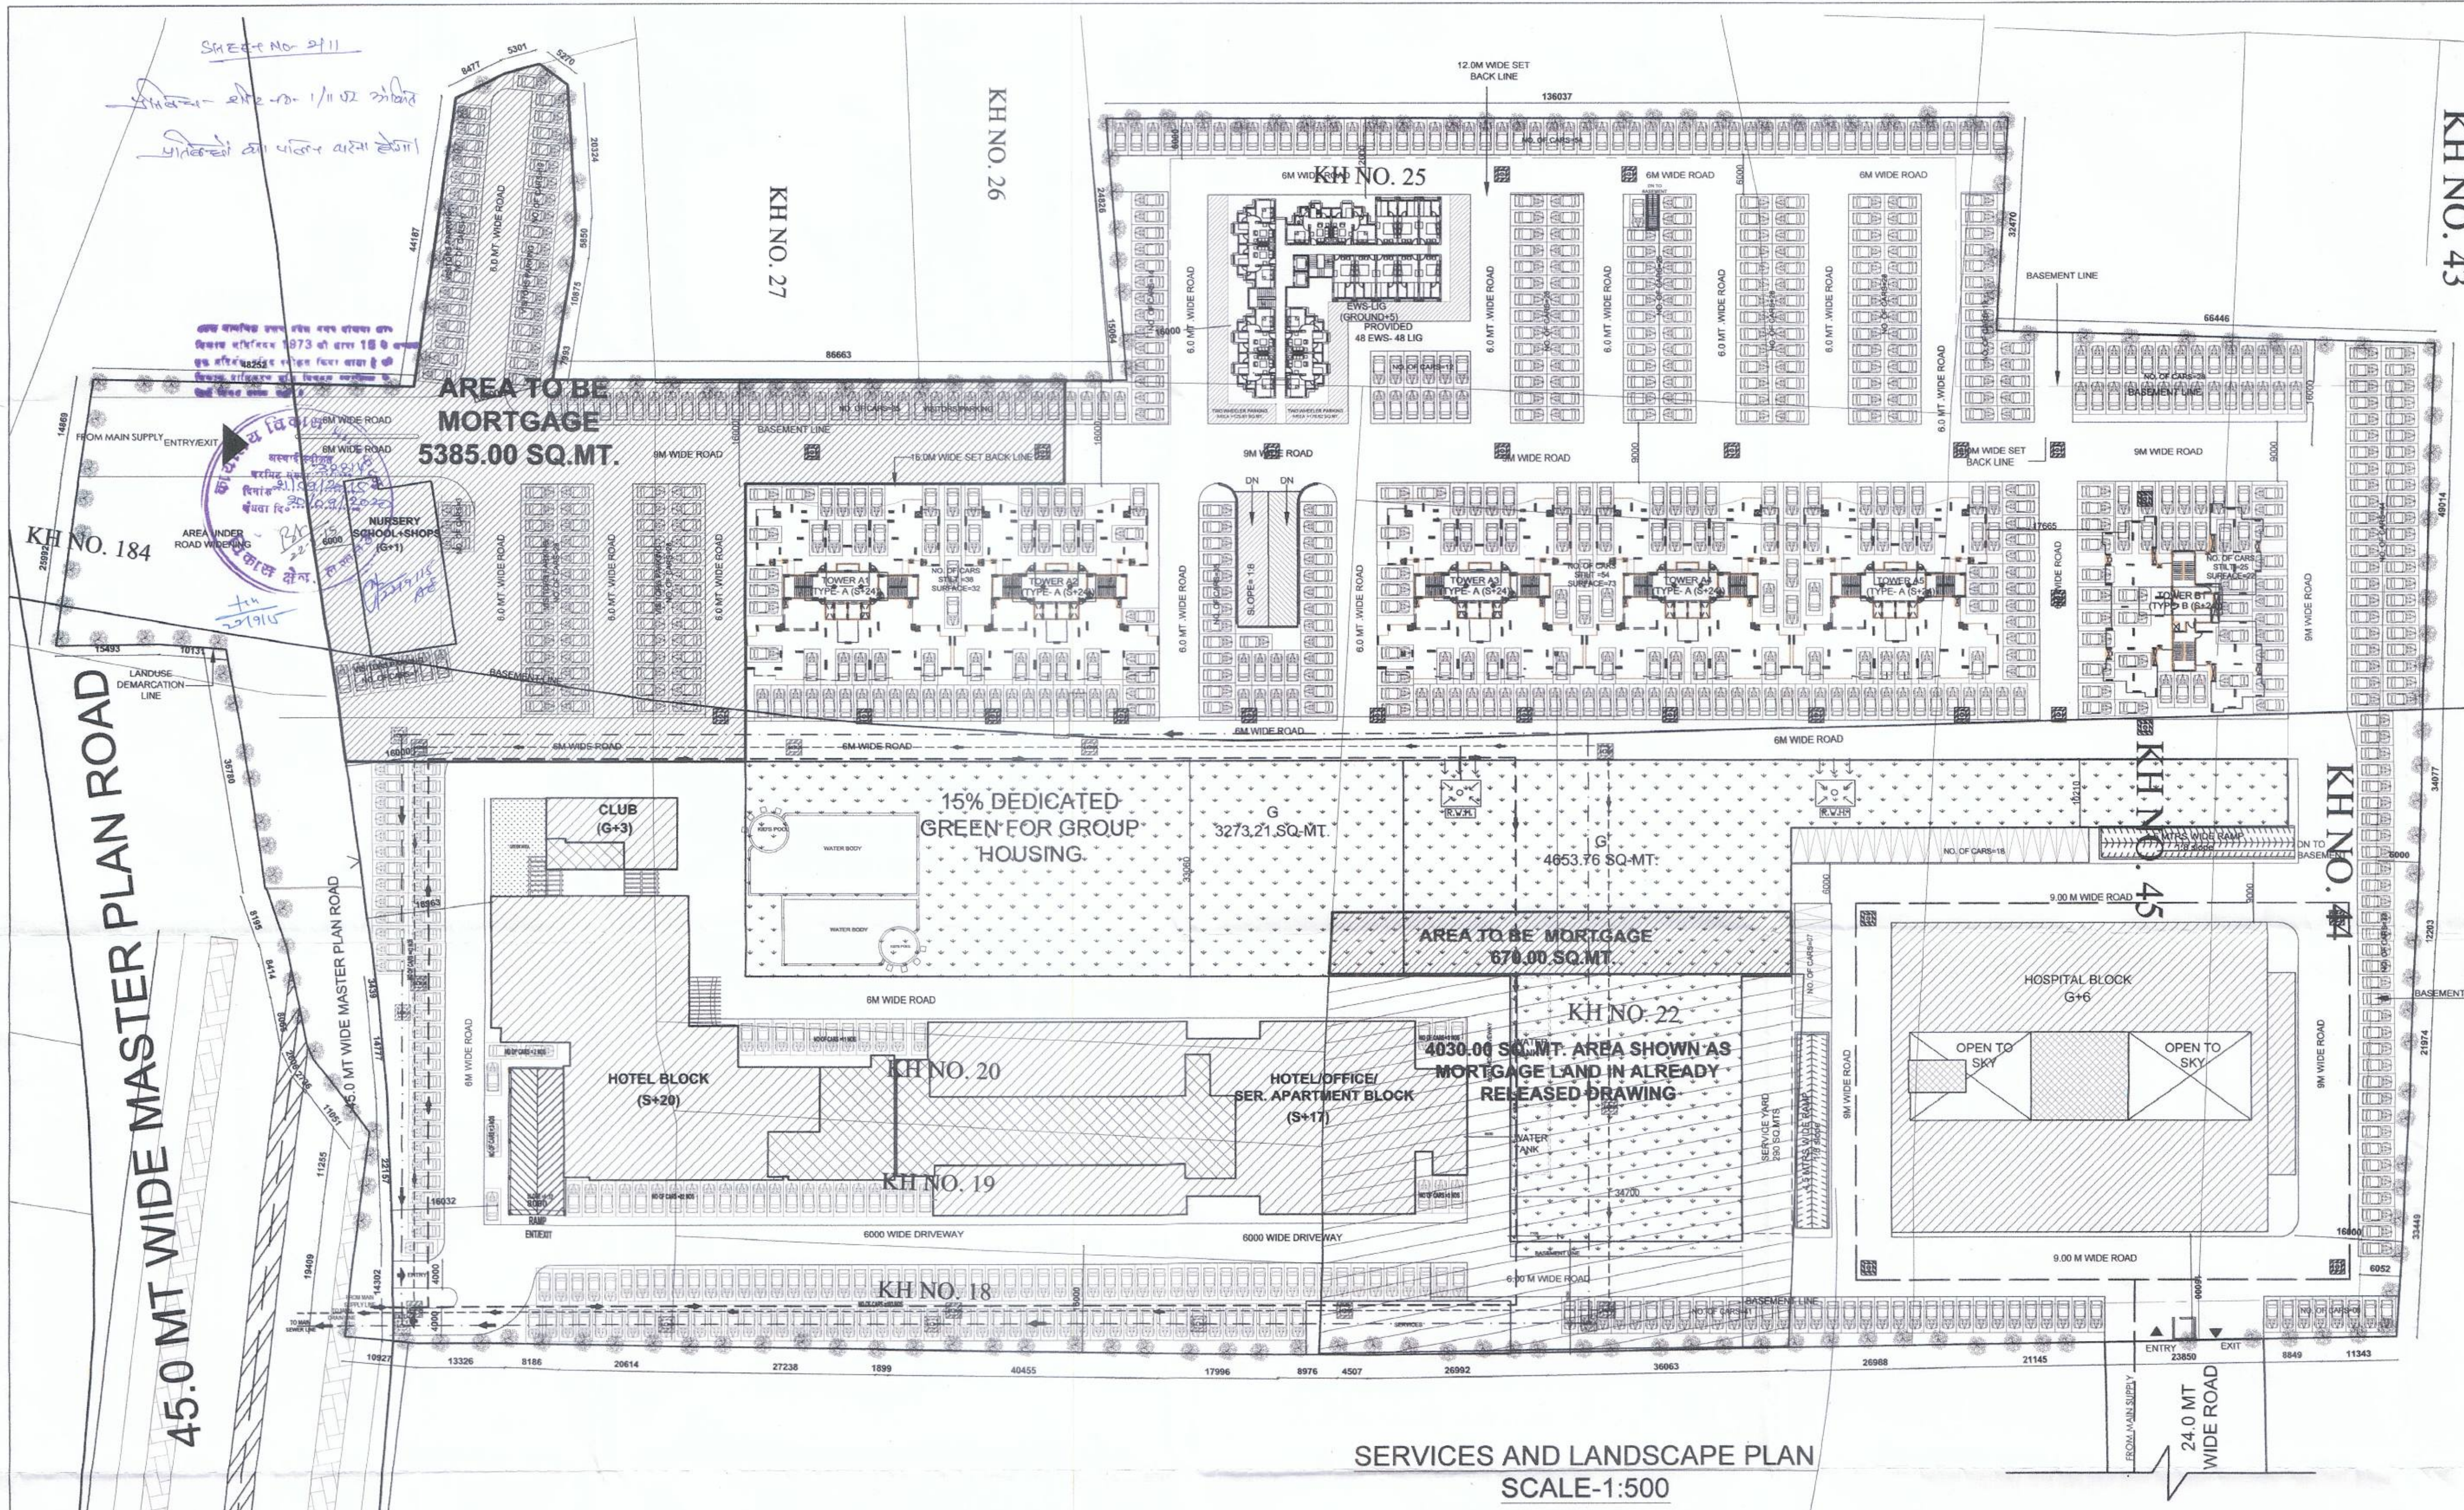

Note: G.o. no. 4384/8-3-11-181 vividh /2008 dated 27/09/2011 , para(v) (क) के अनुसार विकासकर्ता को इन्सेक्टिव

LEGEND	
	DRAINAGE LINE
	HARVESTING WELL
	SEWER LINE
	WATER SUPPLY LINE
	MANHOLE

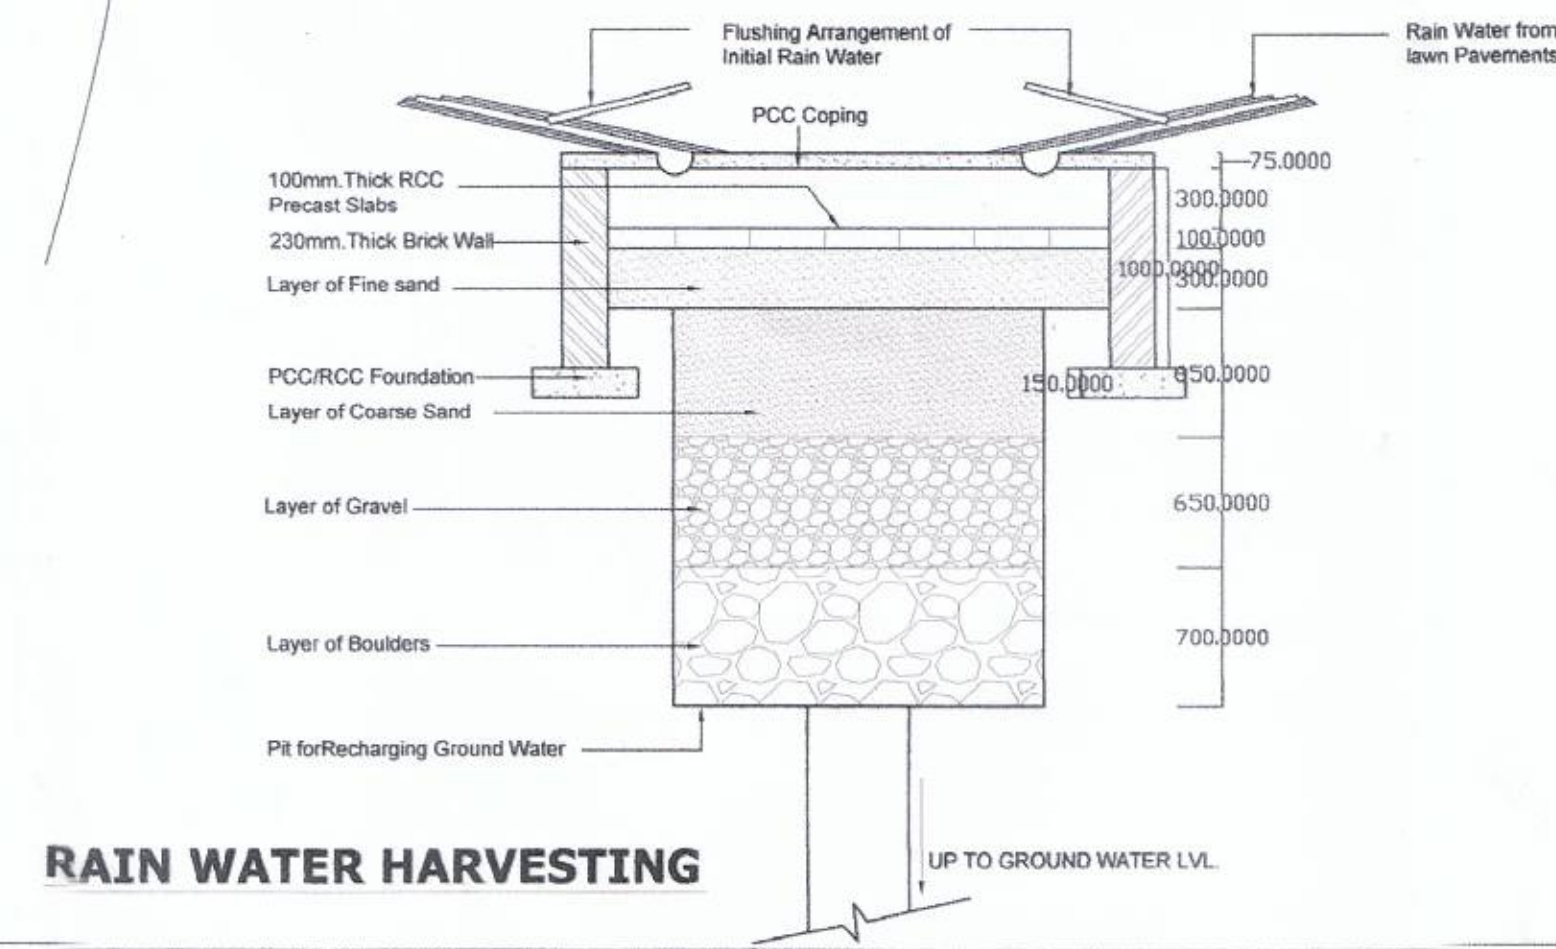

This drawing is a "COPYRIGHT" contents of this drawing or part thereof may not be used or reproduced without the permission of the Architect

LEGEND

PUBLIC & SEMI PUBLIC

RESIDENTIAL

LOCATION IN MASTER PLAN

NOTE:

Required additional units of EWS and LIG of proposed Group Housing -2 on kh.No.397sa & 399 Village Ardaunamau, Tehsil - Sadar, Lucknow, Dist. Lucknow.

to be provided in Group Housing on Kh.No.182p,183p,184p in village Ardaunamau & Kh.No 18,19,20,21,22p,23,24p,25p,44p & 45p in Village Ahimamau at Gomti Nagar Extension Lucknow.

यह मानचित्र लखनऊ महायोजना 2021 तथा भवन उपविधि 2008 तथा सम्यक शासनादेशों के अनुरूप तैयार किया गया है।

PROJECT

PROPOSED GROUP HOUSING AT KHASRA NO. 182P, 183P, 184P IN VILLAGE ARDAUNAMAU & KHASRA NO. 18P, 19, 20, 21, 22P, 23, 24P, 25P, 44P & 45P IN VILLAGE AHIMAMAU AT GOMTINAGAR EXTENSION - LUCKNOW

DRAWING TITLE

SUBMISSION DRAWING
LANDSCAPE & SERVICES PLAN

DEALT BY GEETA	ARCHITECT RAJENDRA	REVISION
SCALE 1:500	CHECKED BY VIRESH KUMAR	DATE JULY 2015

OWNER'S NAME:
PAARTH Infrabuild Pvt.Ltd. and Other's

ARCHITECT

RAD
RUDRABHISHEK ARCHITECTS
AND DESIGNERS
A-6, Sector 58, Noida

ARCHITECT RUDRABHISHEK ENTERPRISES PVT. LTD. TOWN & COUNTRY PLANNERS, ARCHITECTS & INTERIOR DESIGNERS, SURVEY CIVIC, SERVICES DESIGNERS, GROUND FLOOR, YUVA BHAWAN, YMCA COMPLEX, 13 RANA PRATAP MARG LUCKNOW. CALL - (0522) 2206165	PROJECT DEVELOPED BY:- M/s PAARTH INFRABUILD PVT. LTD. For Paarth Infrabuild Pvt. Ltd. Authorised Signatory
--	--

DRAWING NUMBER
PAARTH/SUB-2/11