


UNIT-01 (4 BHK)

UNIT-02 (4 BHK)


PEBBLE COURT PB-01

GROUND FLOOR

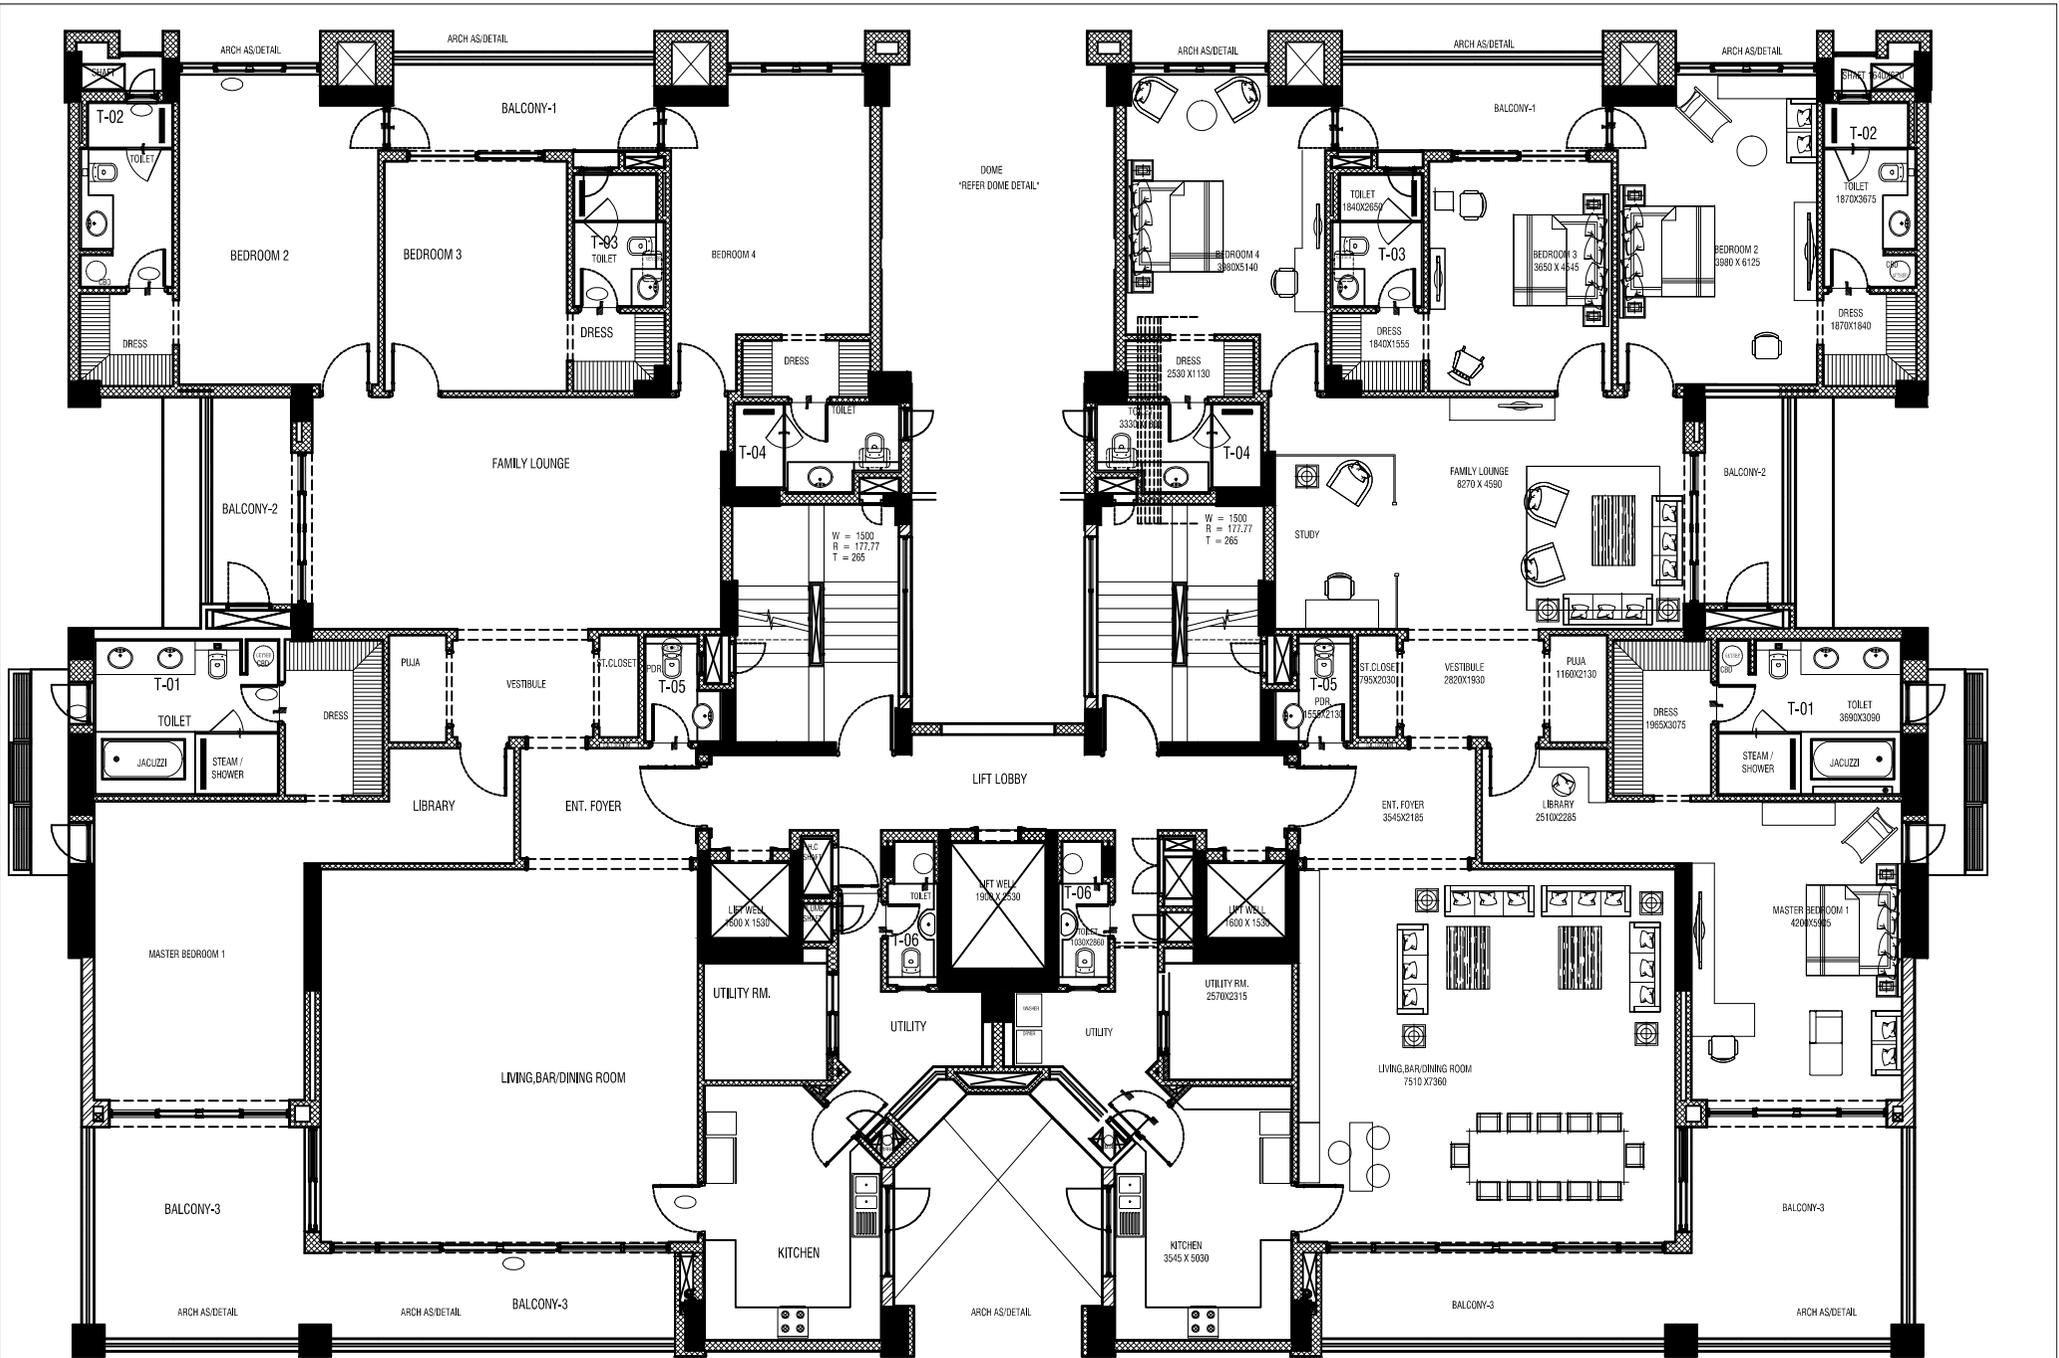

UNIT-01 (4 BHK)
PEBBLE COURT PB-01

UNIT-02 (4 BHK)
TYPICAL FLOOR PLAN

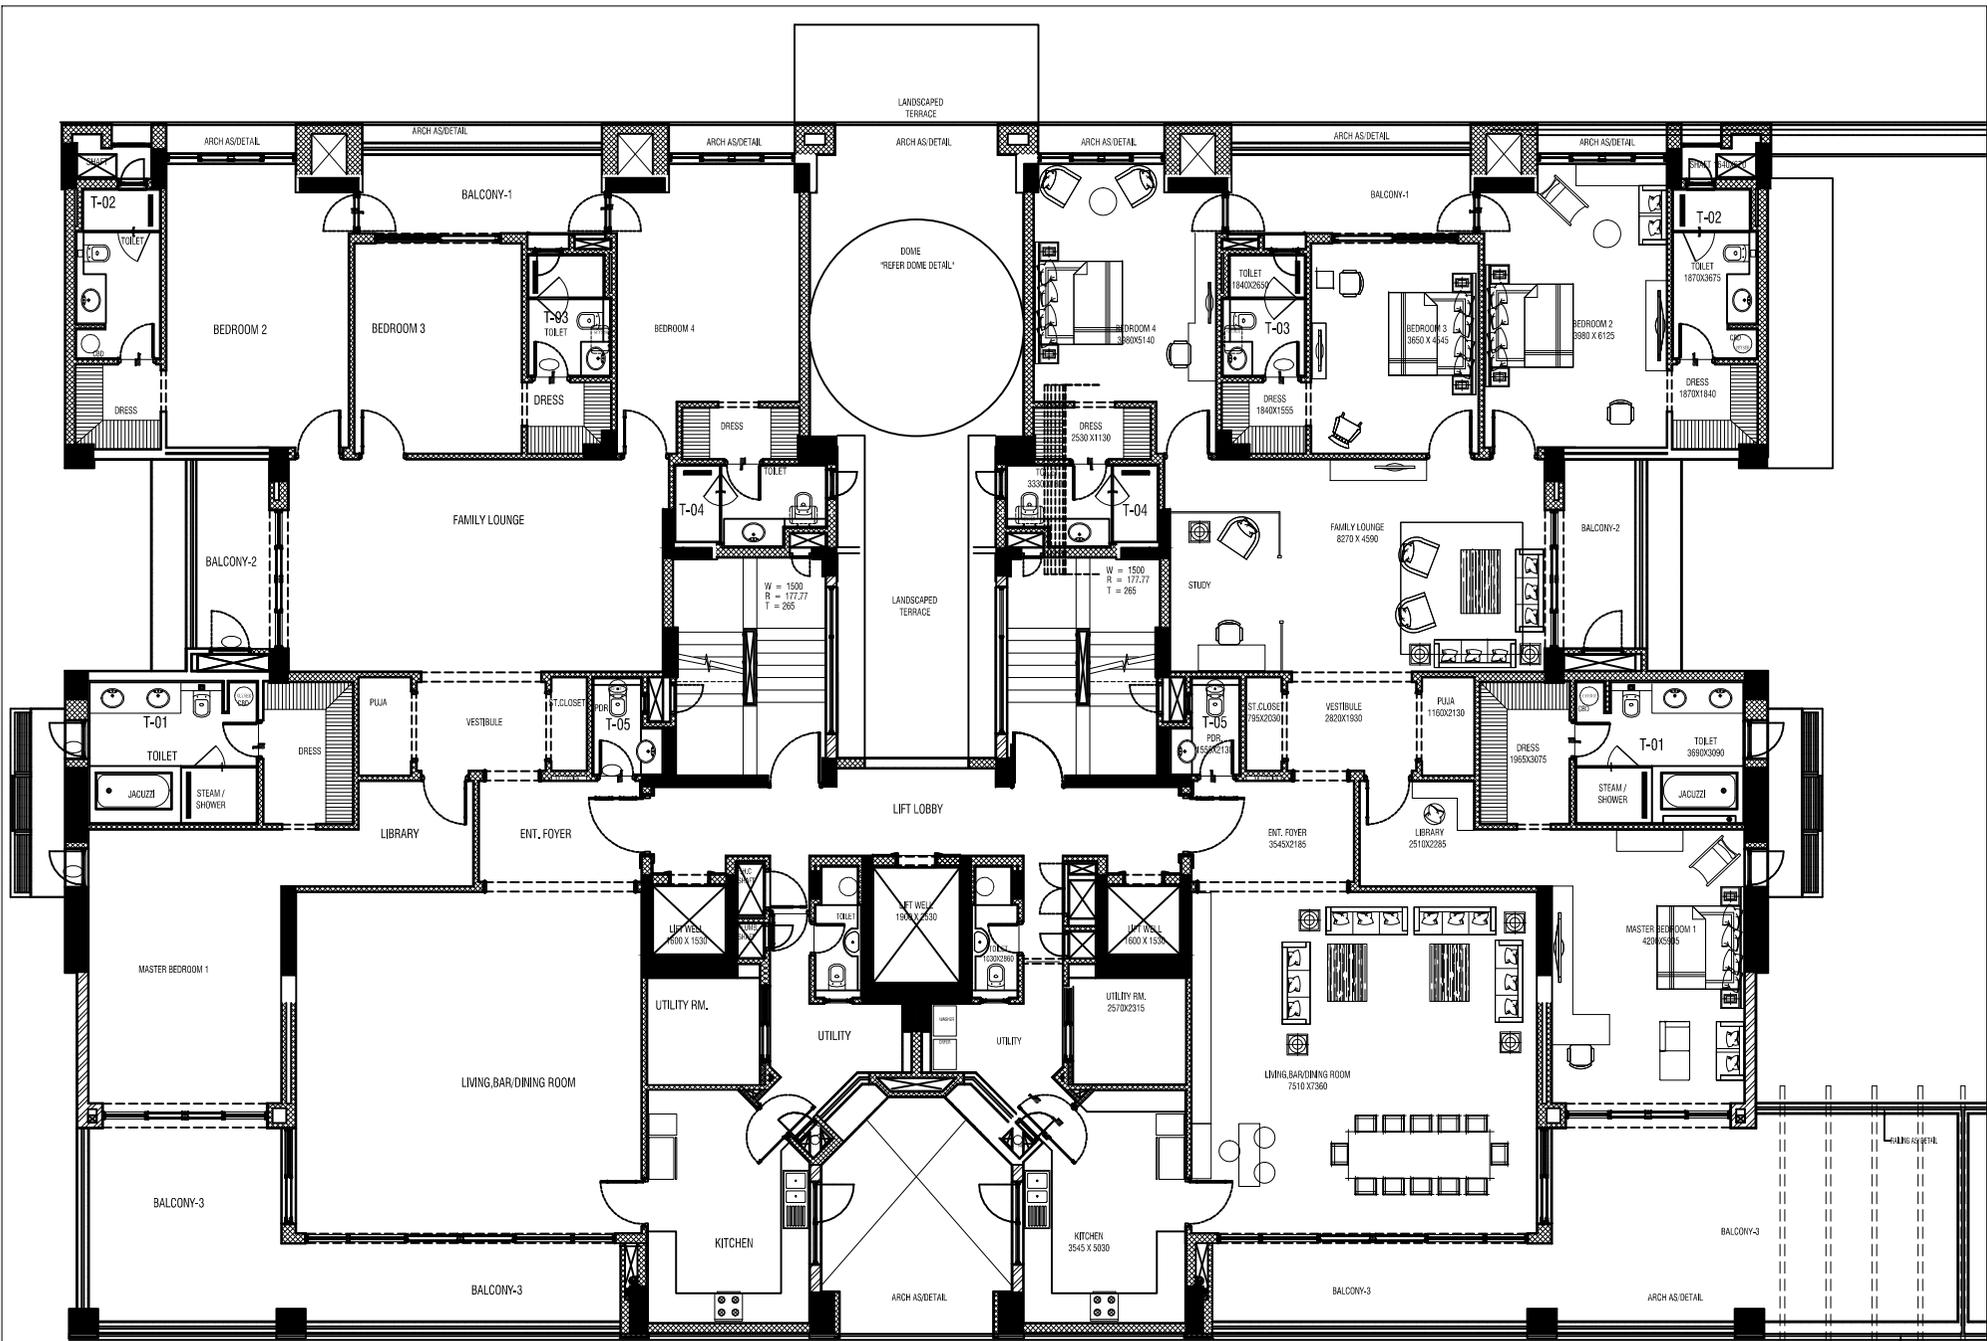

UNIT-01 (4 BHK)

UNIT-02 (4 BHK)