


DRAWING TITLE:-
WATER SUPPLY, RAIN WATER
HARVESTING, SEWERAGE AND
WASTE WATER DISPOSAL
SCHEME PLAN

OWNER:-

AREA CHART

3-NET PLOT AREA(GROUP HOUSING) = 2327.39 SQ.MT


SHEET.NO. :-	1	
DATE	15-07-2021	
SCALE	1:100, 1:200	

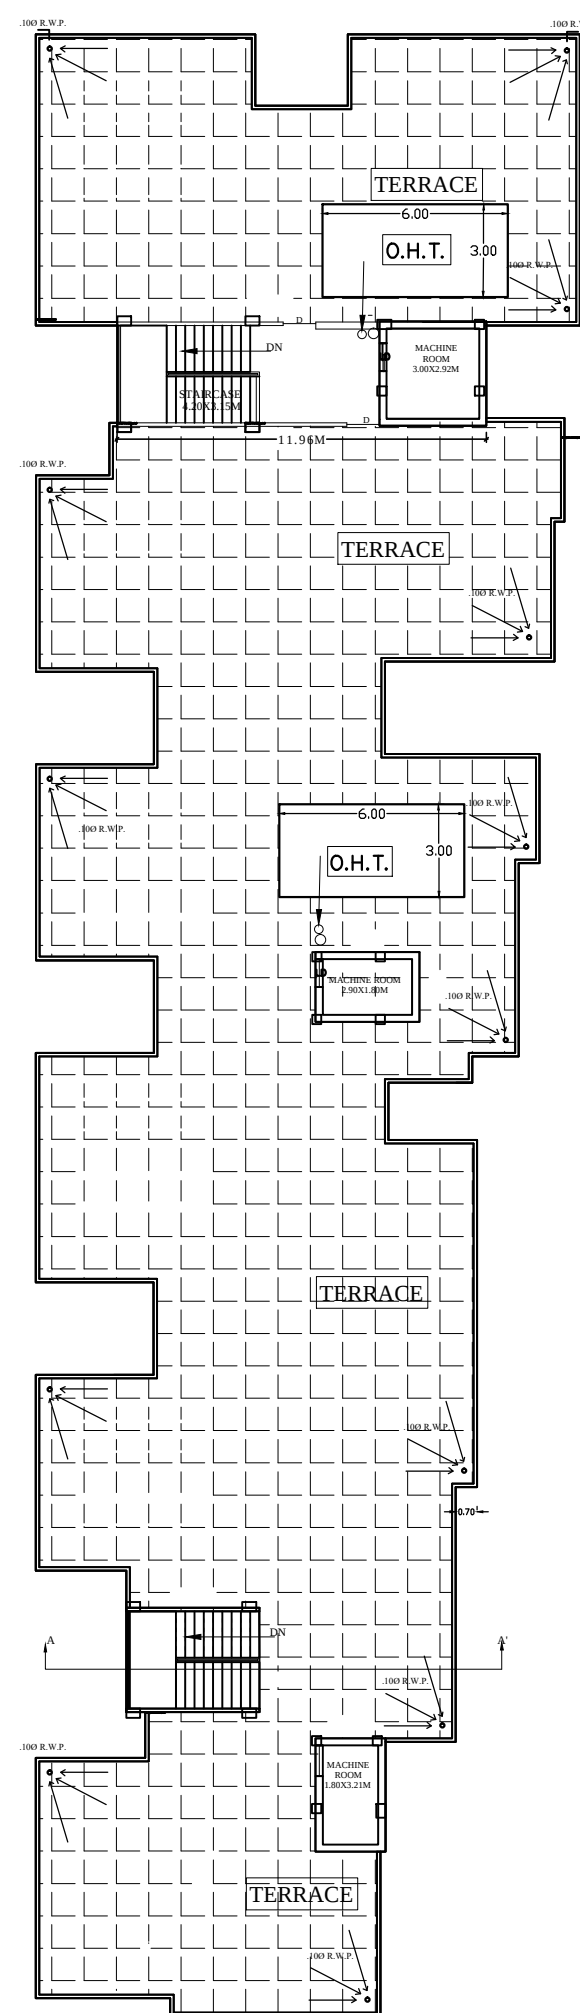






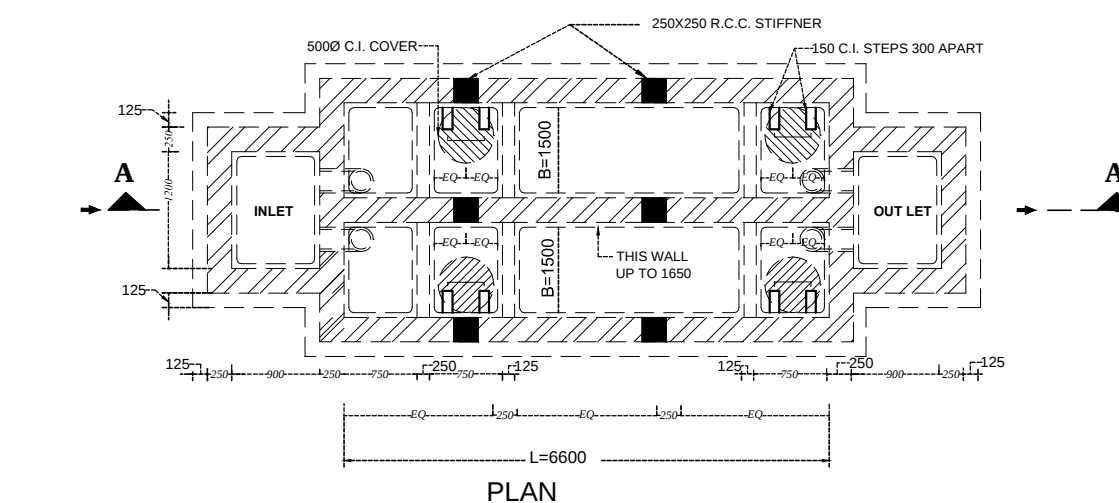

SECTION A-A

SEPTIC TANK DETAILS TWIN CHAMBER