

[illegible]




अथर्ववेदः ॥ अथर्ववेदः ॥ अथर्ववेदः ॥ अथर्ववेदः ॥ अथर्ववेदः ॥

12/15/12

[illegible]

अथर्व वेद


अधिसूची अधिवृत्ता (मस्य) पुस्तकालय
आगत सित्तुत प्राविद्यन्तस्य

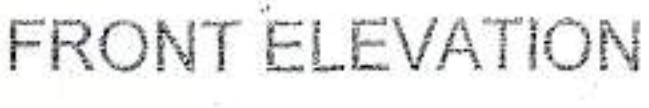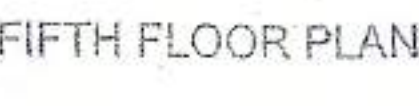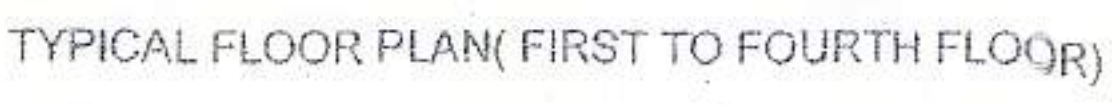

AMIT JUNEJA
B. ARCH
C.O.A. Reg. No. CA2003031190

AA Certificate signed by RAJENDER
ARCHITECTS
16801, G. G. MEDICAL INST
BUILDING
AGRA
Validity U
NAMES RAJENDER KENSYA
Designation : Vice Chairman
Organization : AGRA DEVELOPMENT A
Date : 06-Jul-2021 12: 34:04

Validity of Map extended upto 06 July 2024.
The rules, conditions and restrictions stated earlier in map and letter will be same

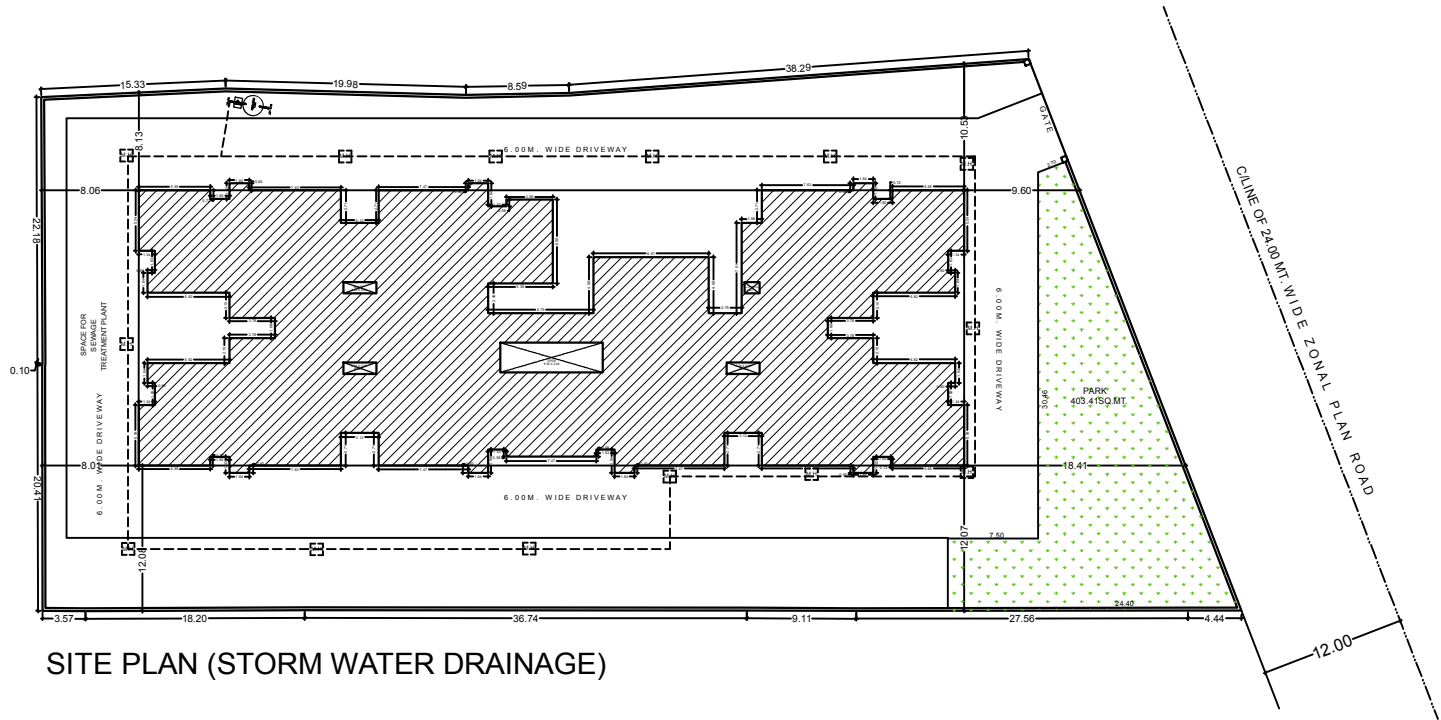

SITE PLAN (STORM WATER DRAINAGE)


PROPOSED RESIDENTIAL BUILDING APARTMENTS AT KH. NO. 282,345, MAUZA GAILANA, TEHSIL & DISTT. AGRA.
OWNER'S NAME:- CHANDRA CONSTRUCTION CO.

AUTH. SIGNATORY

SCALE:- 1:150
DATE - 26-03-14




AADHARSHILA
ARCHITECTS, INTERIOR DESIGNERS, URBAN CONSULTANTS
106/1, G. G. MEDICAL INSTT.
BUILDING SANJAY PLACE
AGRA-2 PH.NO. 4000820

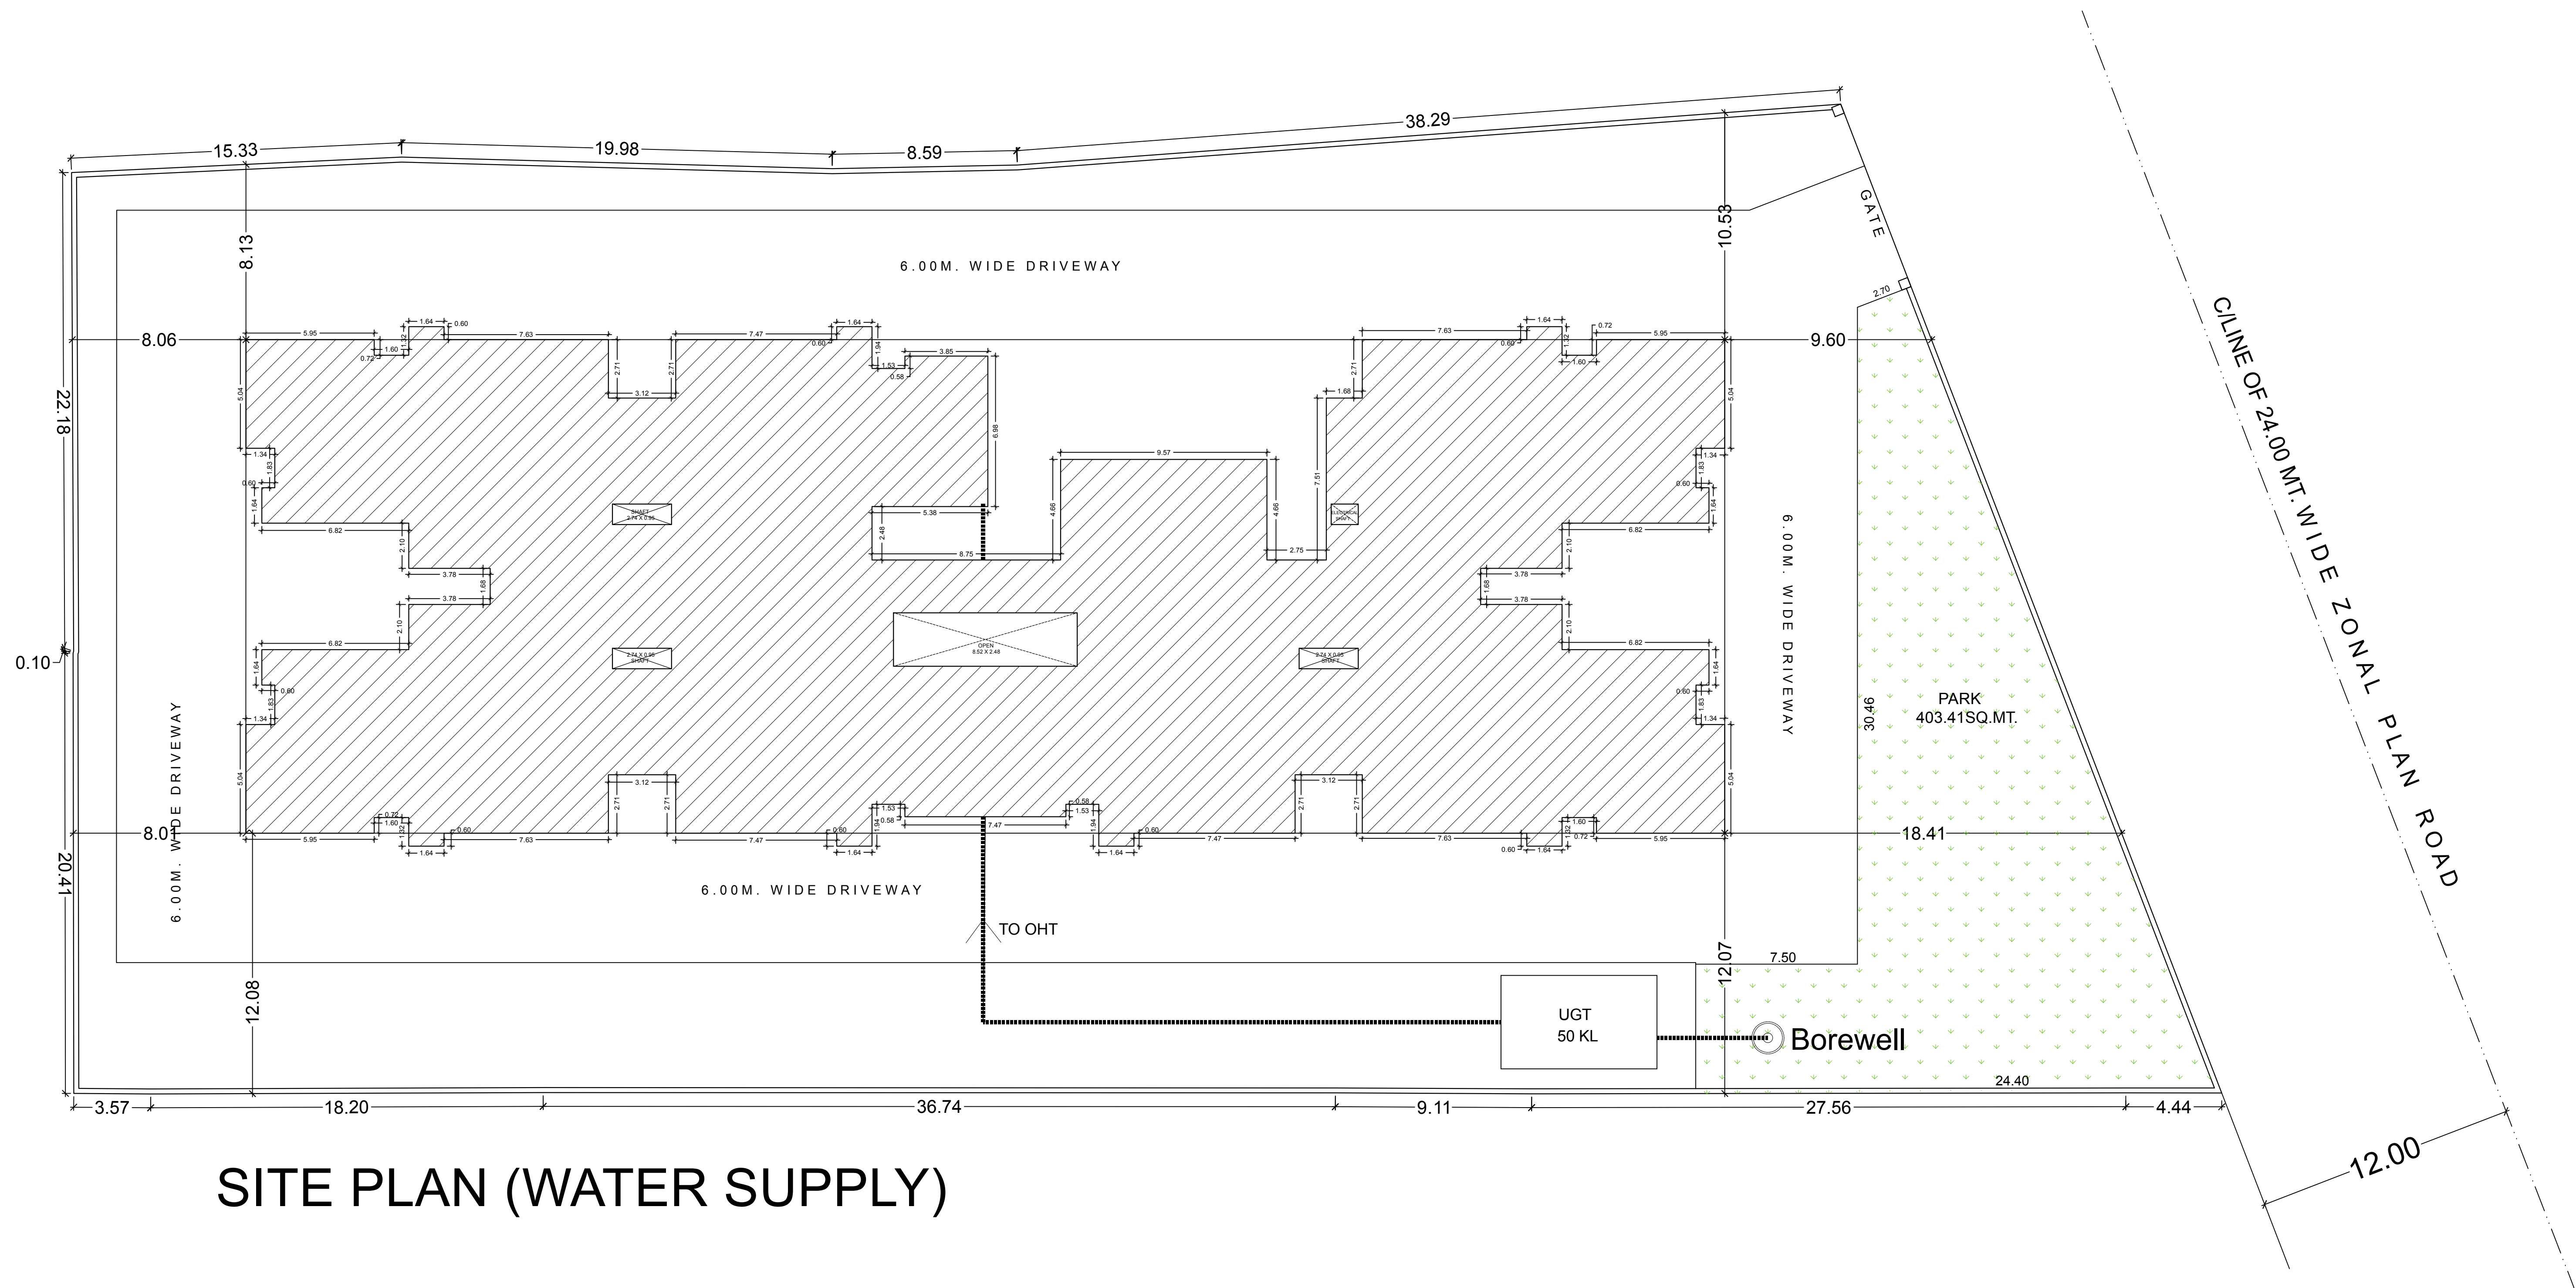

SITE PLAN (WATER SUPPLY)

PROPOSED RESIDENTIAL BUILDING APARTMENTS AT KH. NO. 282,345, MAUZA GAILANA, TEHSIL & DISTT. AGRA.
OWNER'S NAME:- CHANDRA CONSTRUCTION CO.

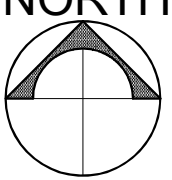AUTH. SIGNATORY	SCALE:- 1: 150		 ARCHITECTS, INTERIOR DESIGNERS, VASTU CONSULTANTS 106/1, G. G. MEDICAL INSTT. BUILDING SANJAY PLACE AGRA-2 PH.NO. 4000820
	DATE - 26-03-14		