


OTHER'S LAND

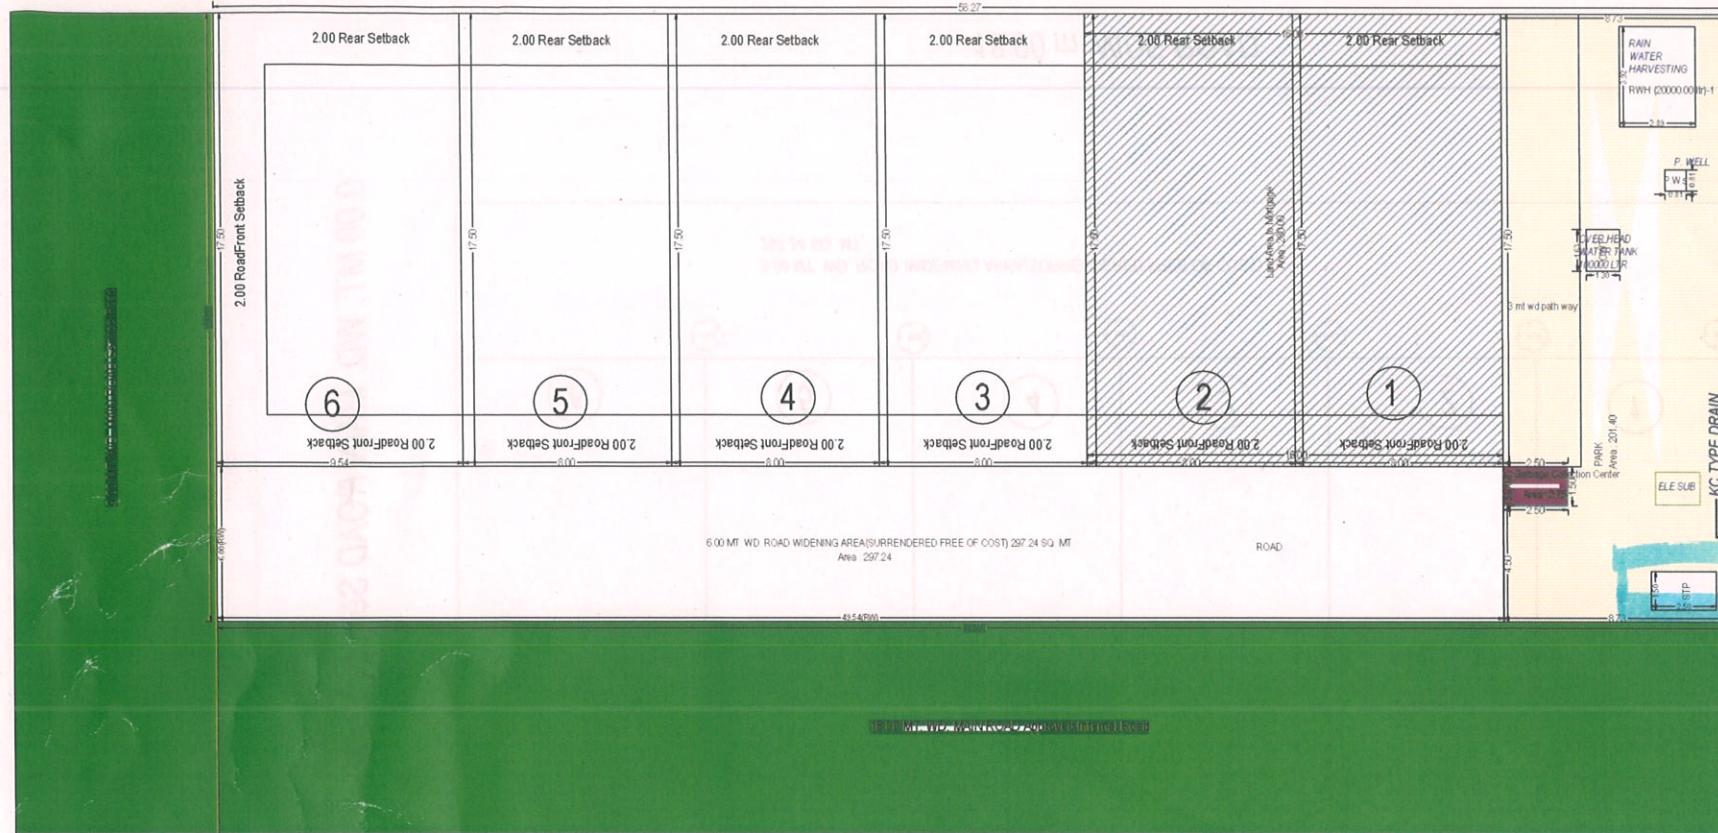




