




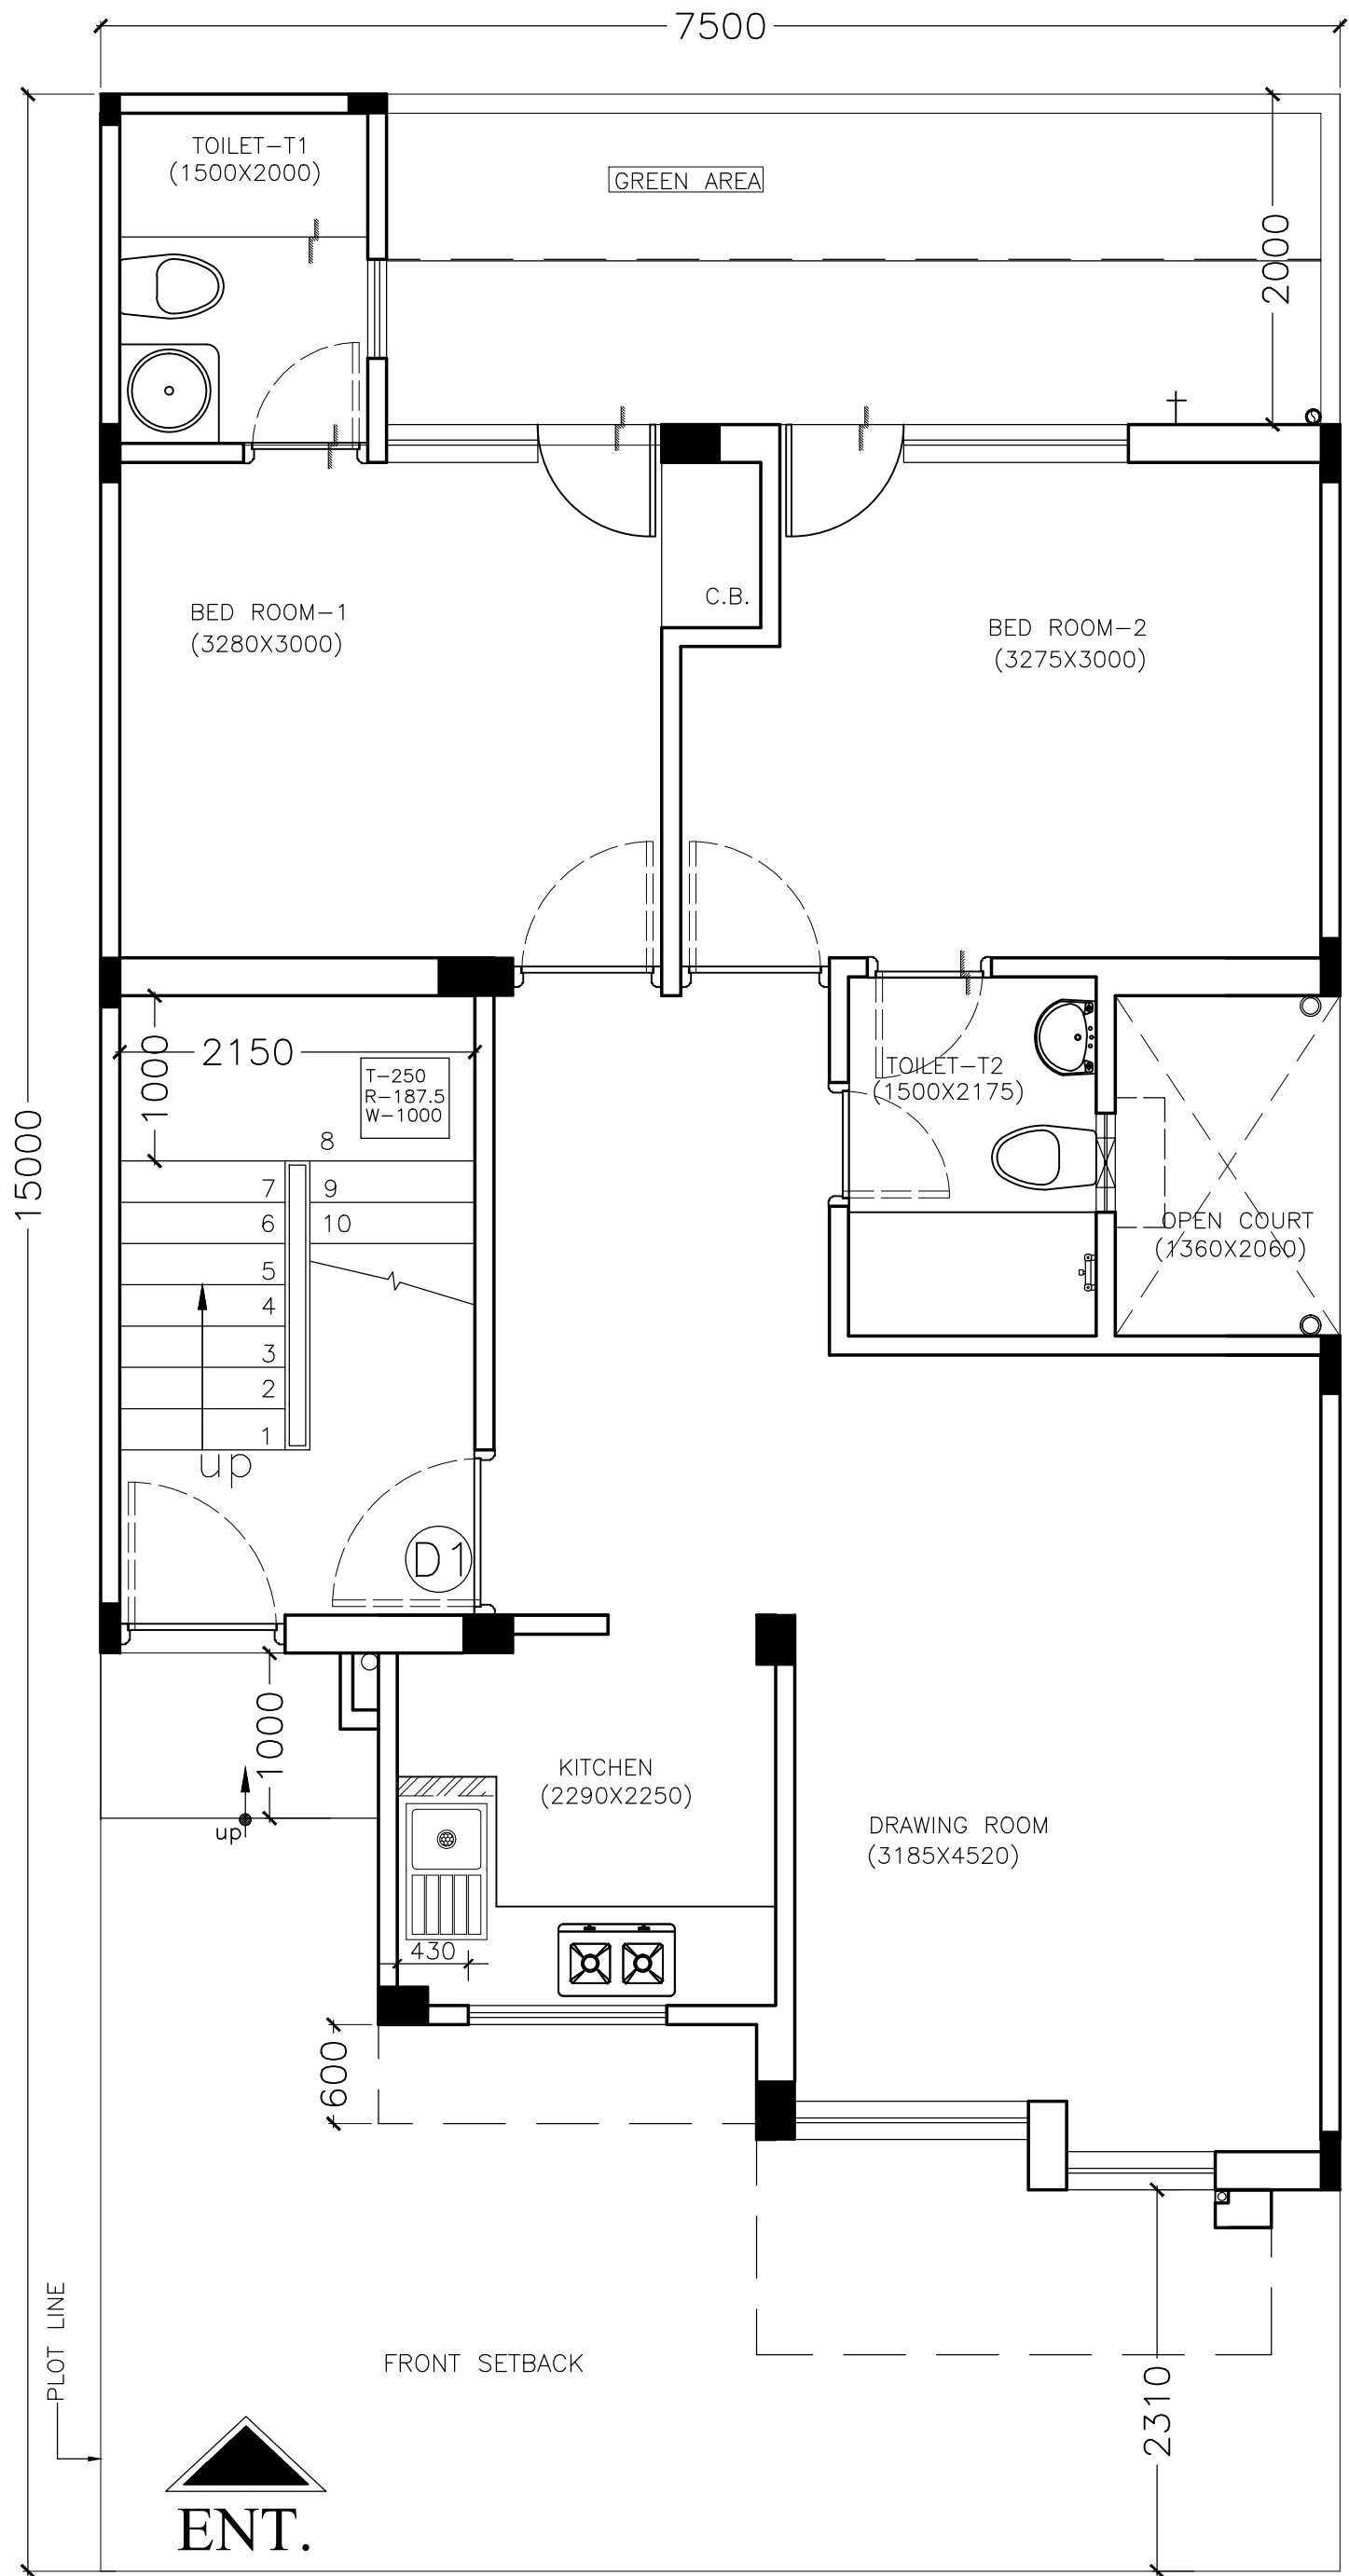

WAVE /PRIME FLOOR (112.5sqm) SITE PLAN

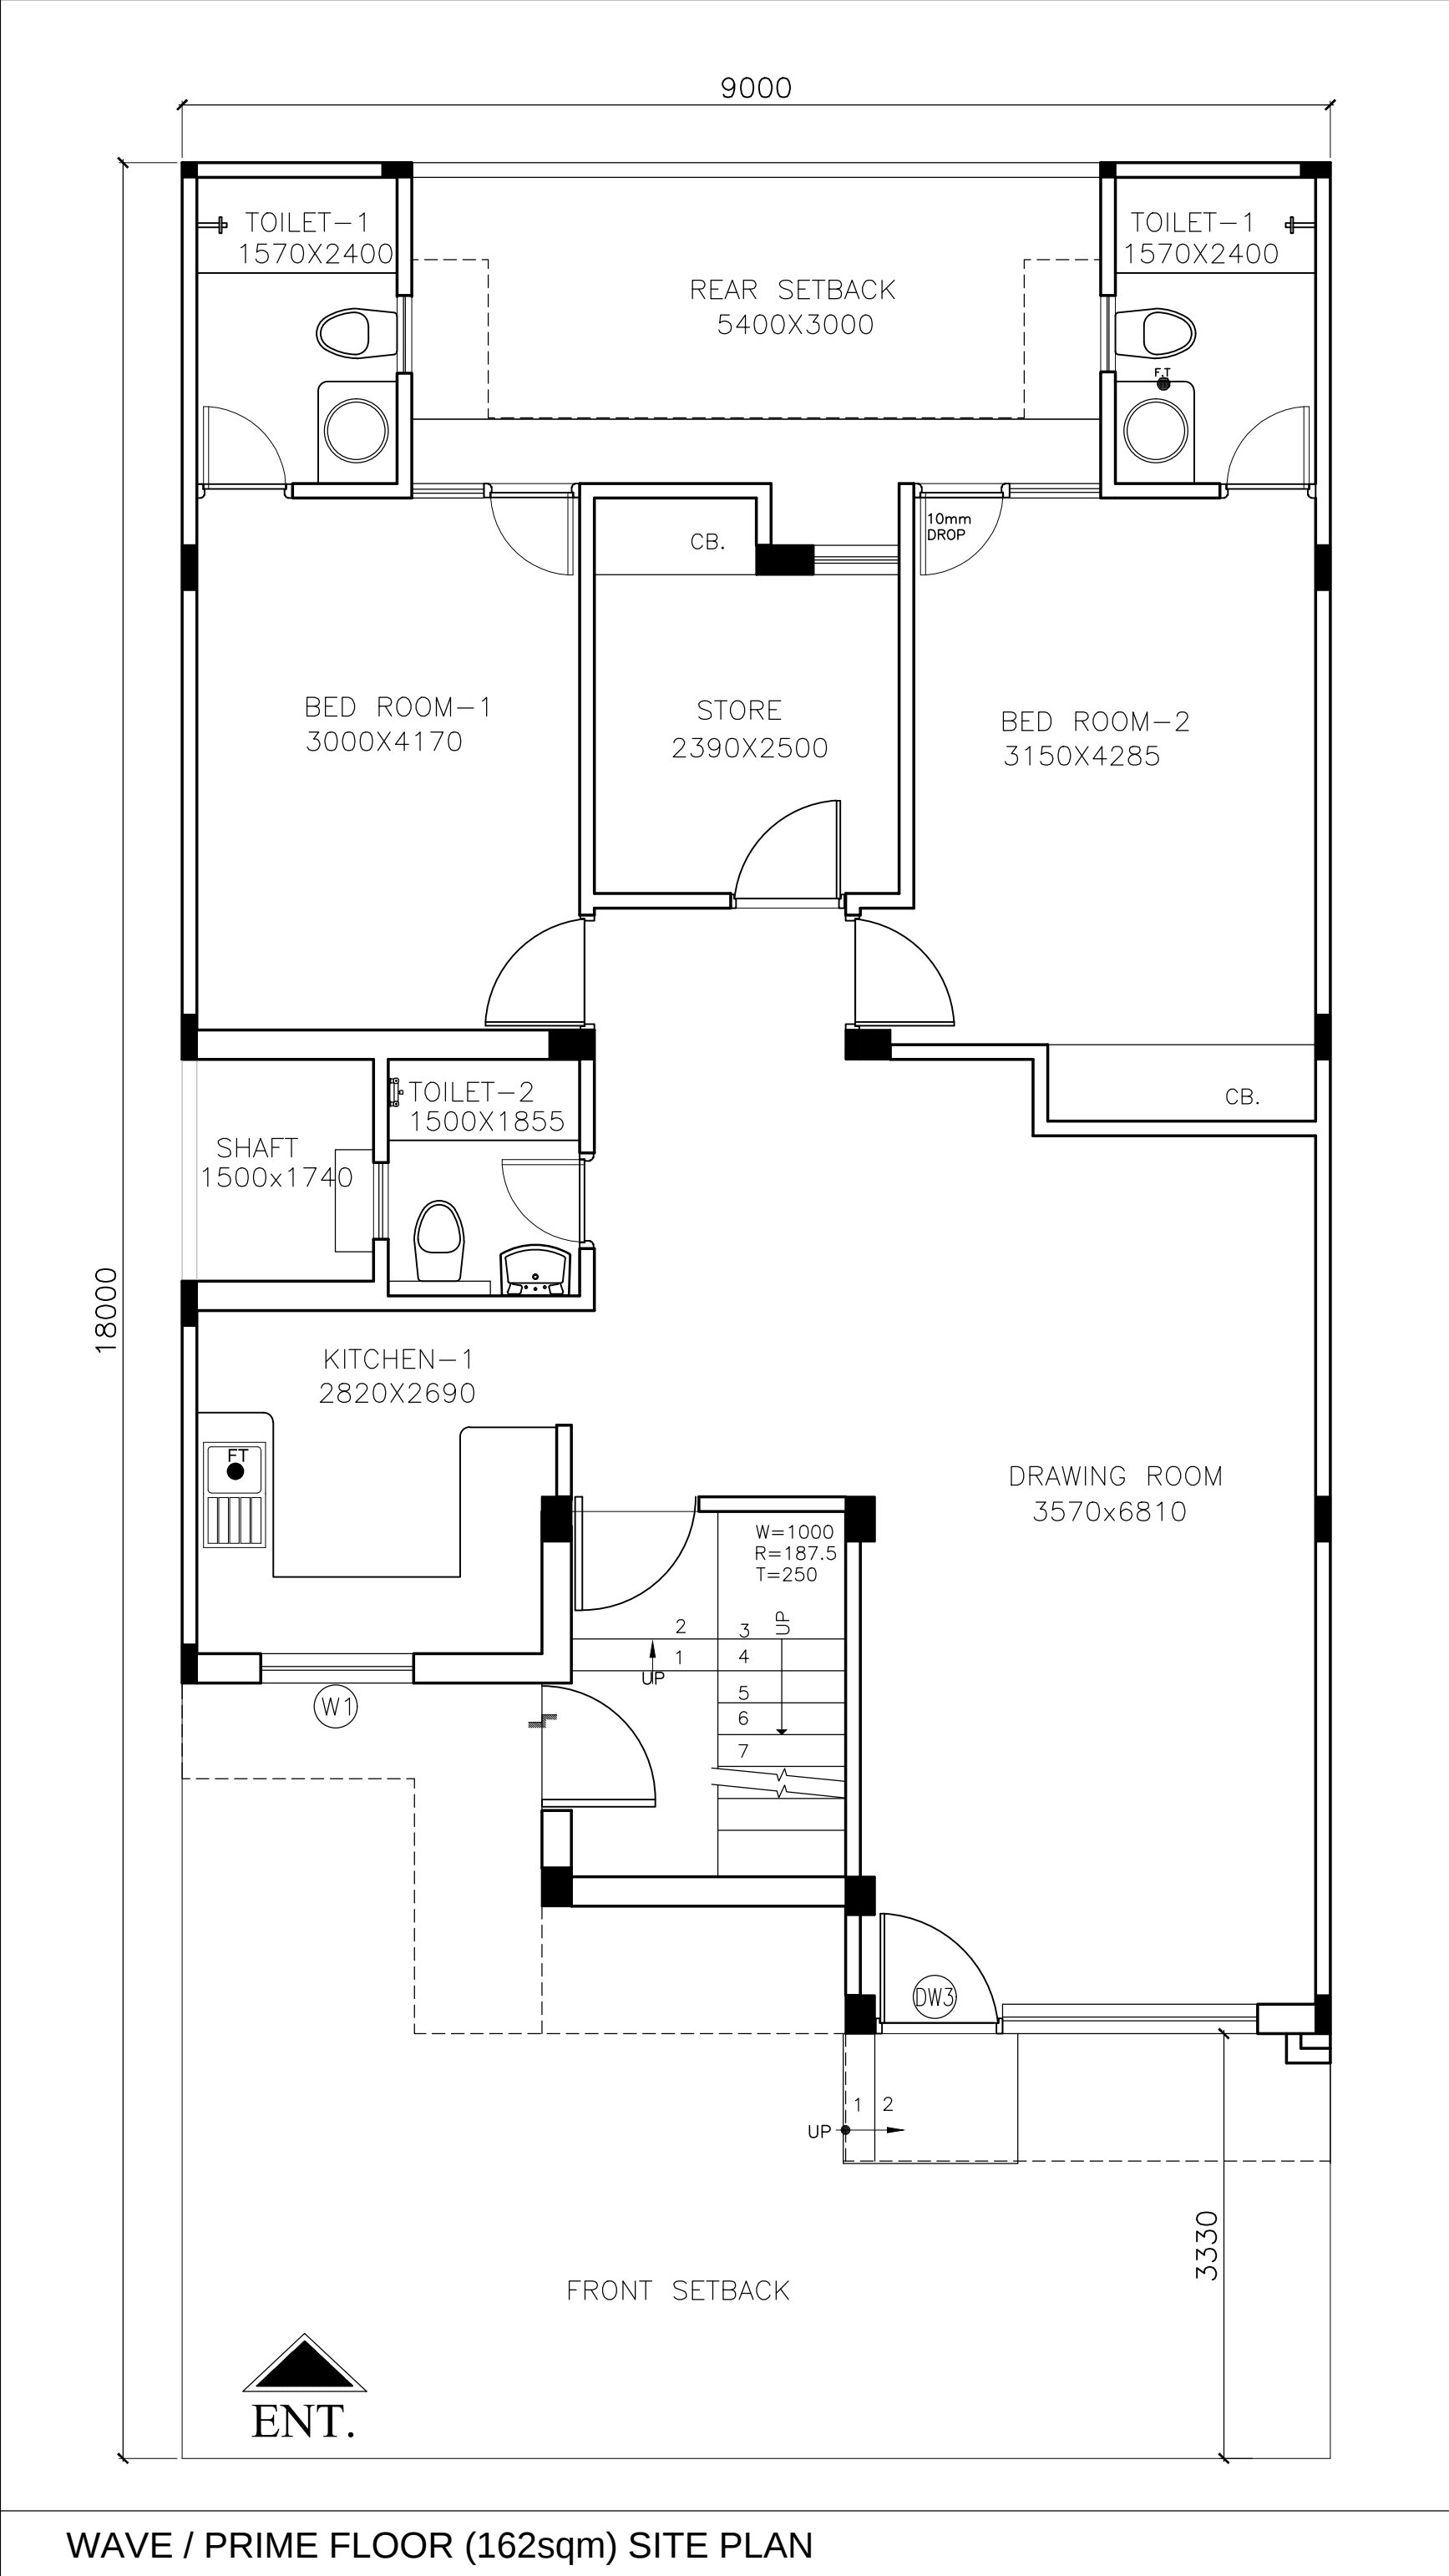

WAVE / PRIME FLOOR (162sqm) SITE PLAN

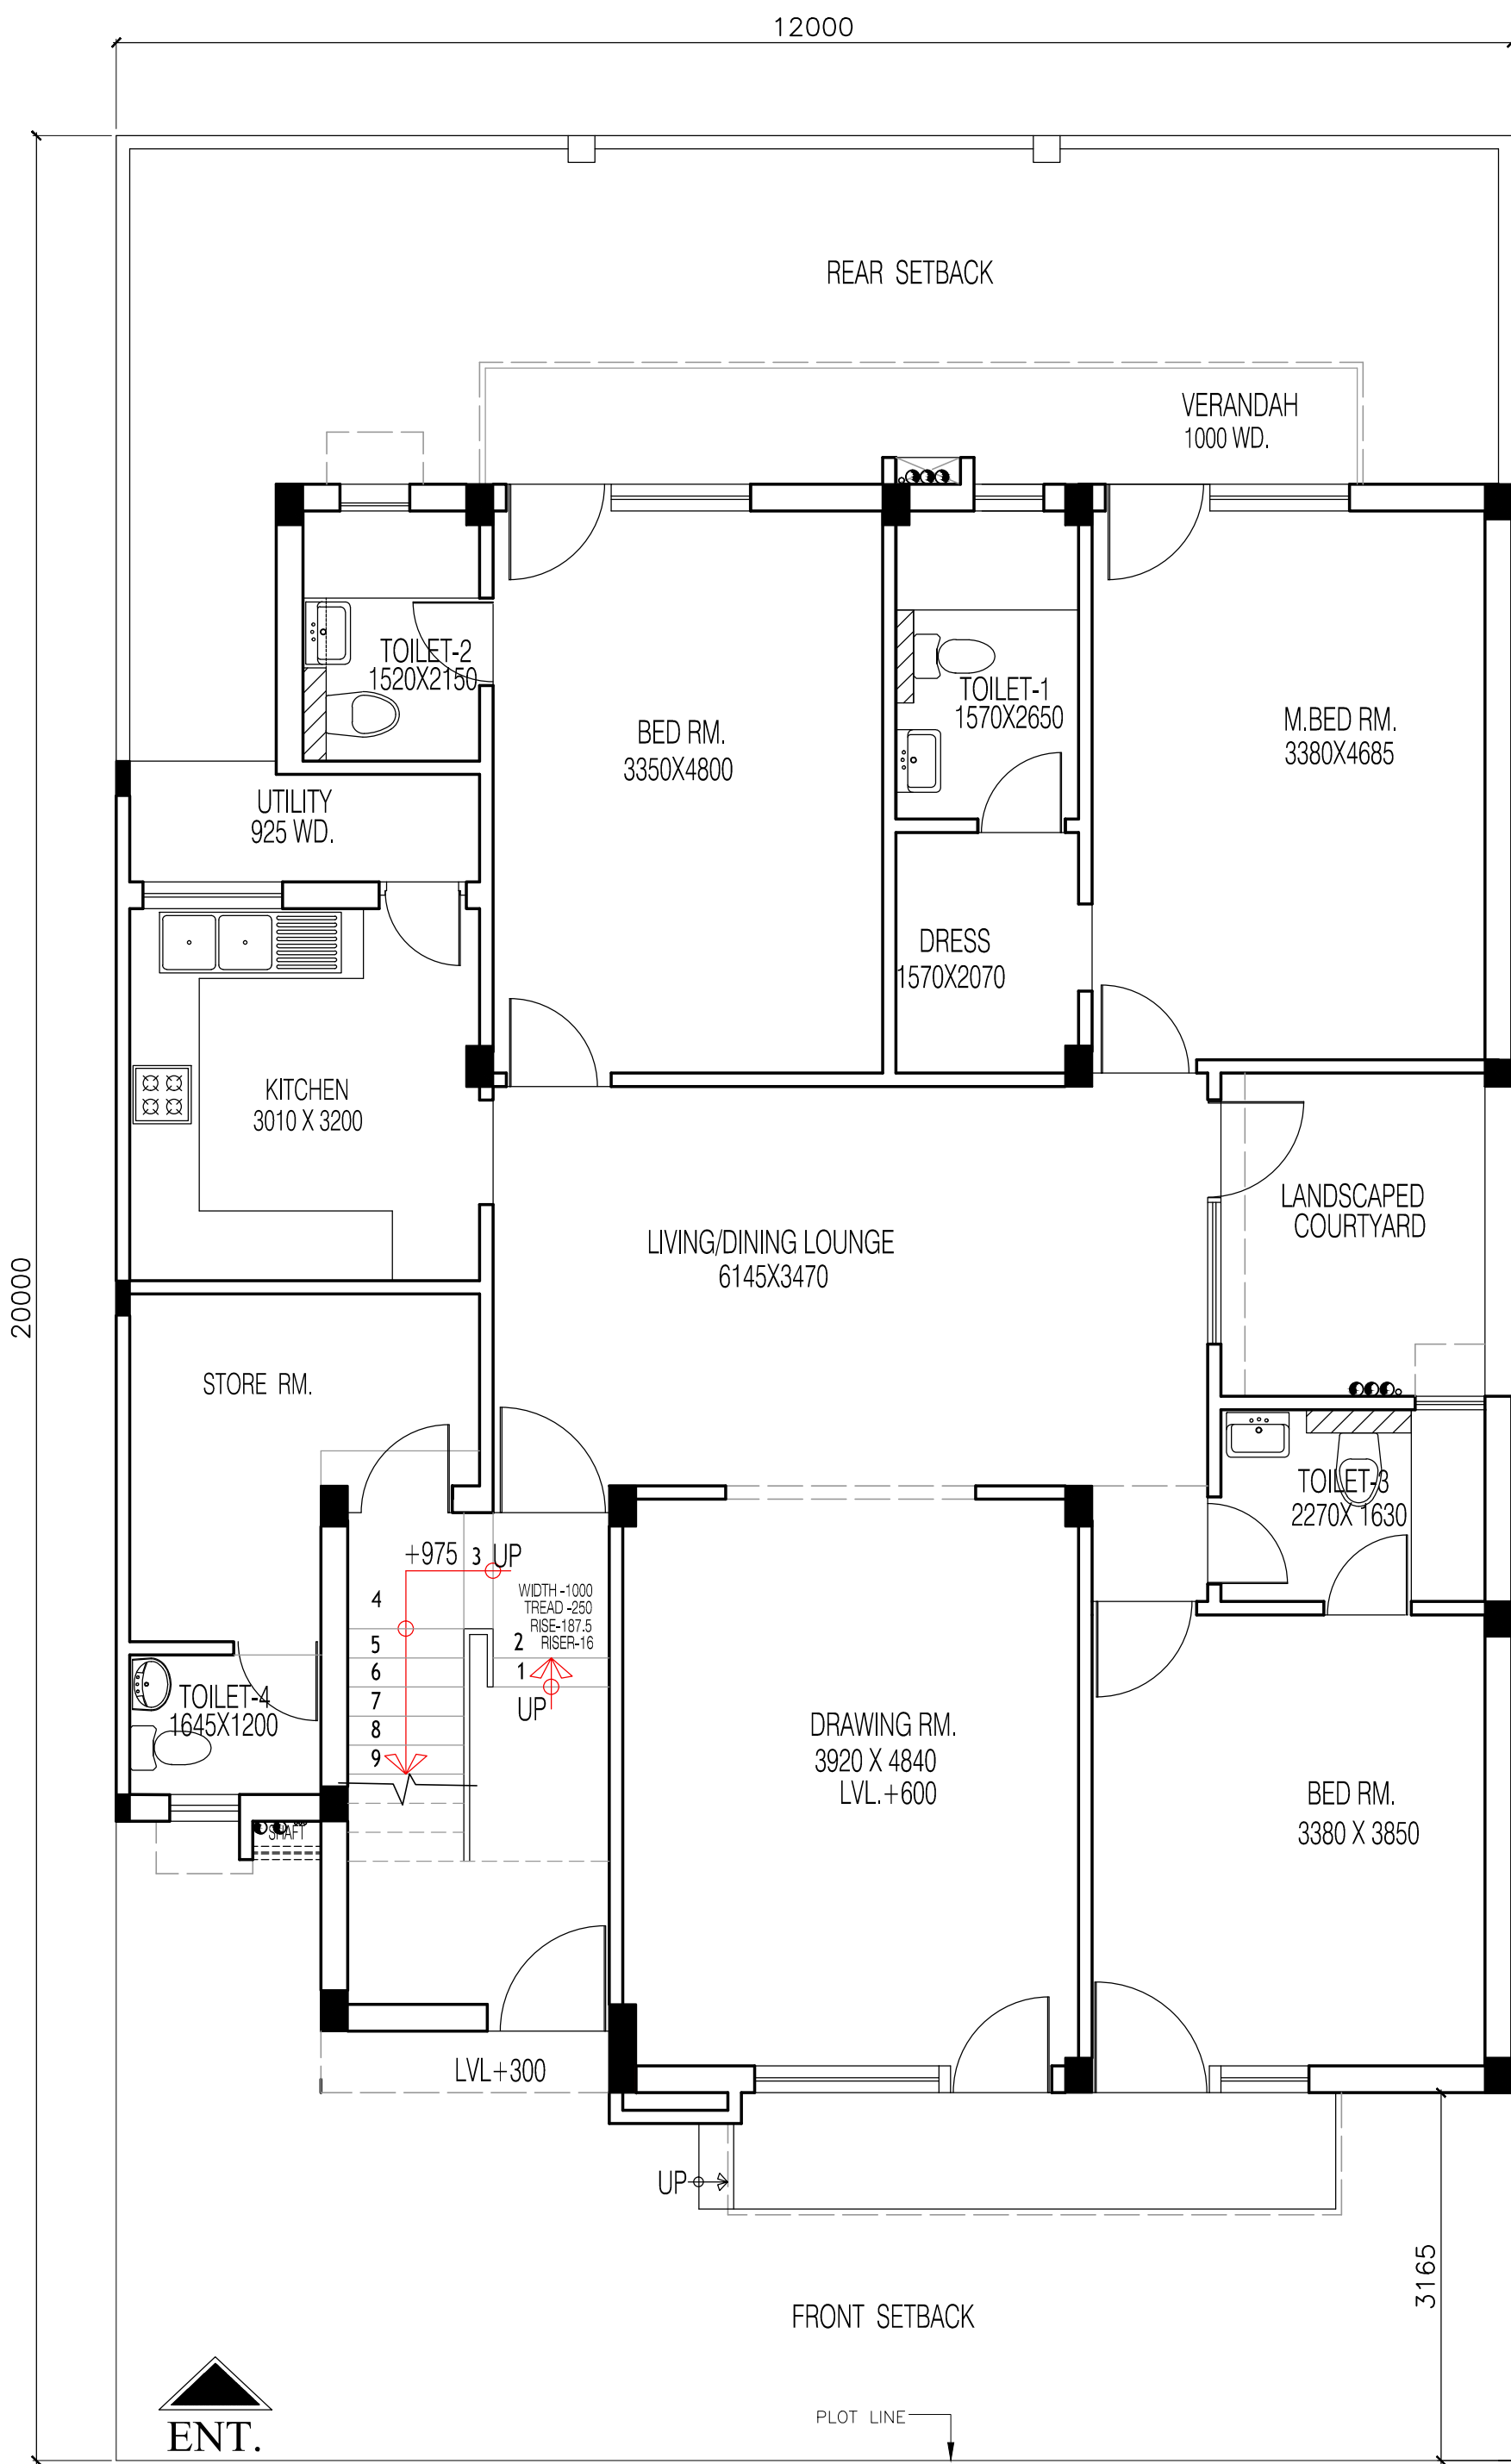

WAVE / PRIME FLOOR (240sqm) SITE PLAN