
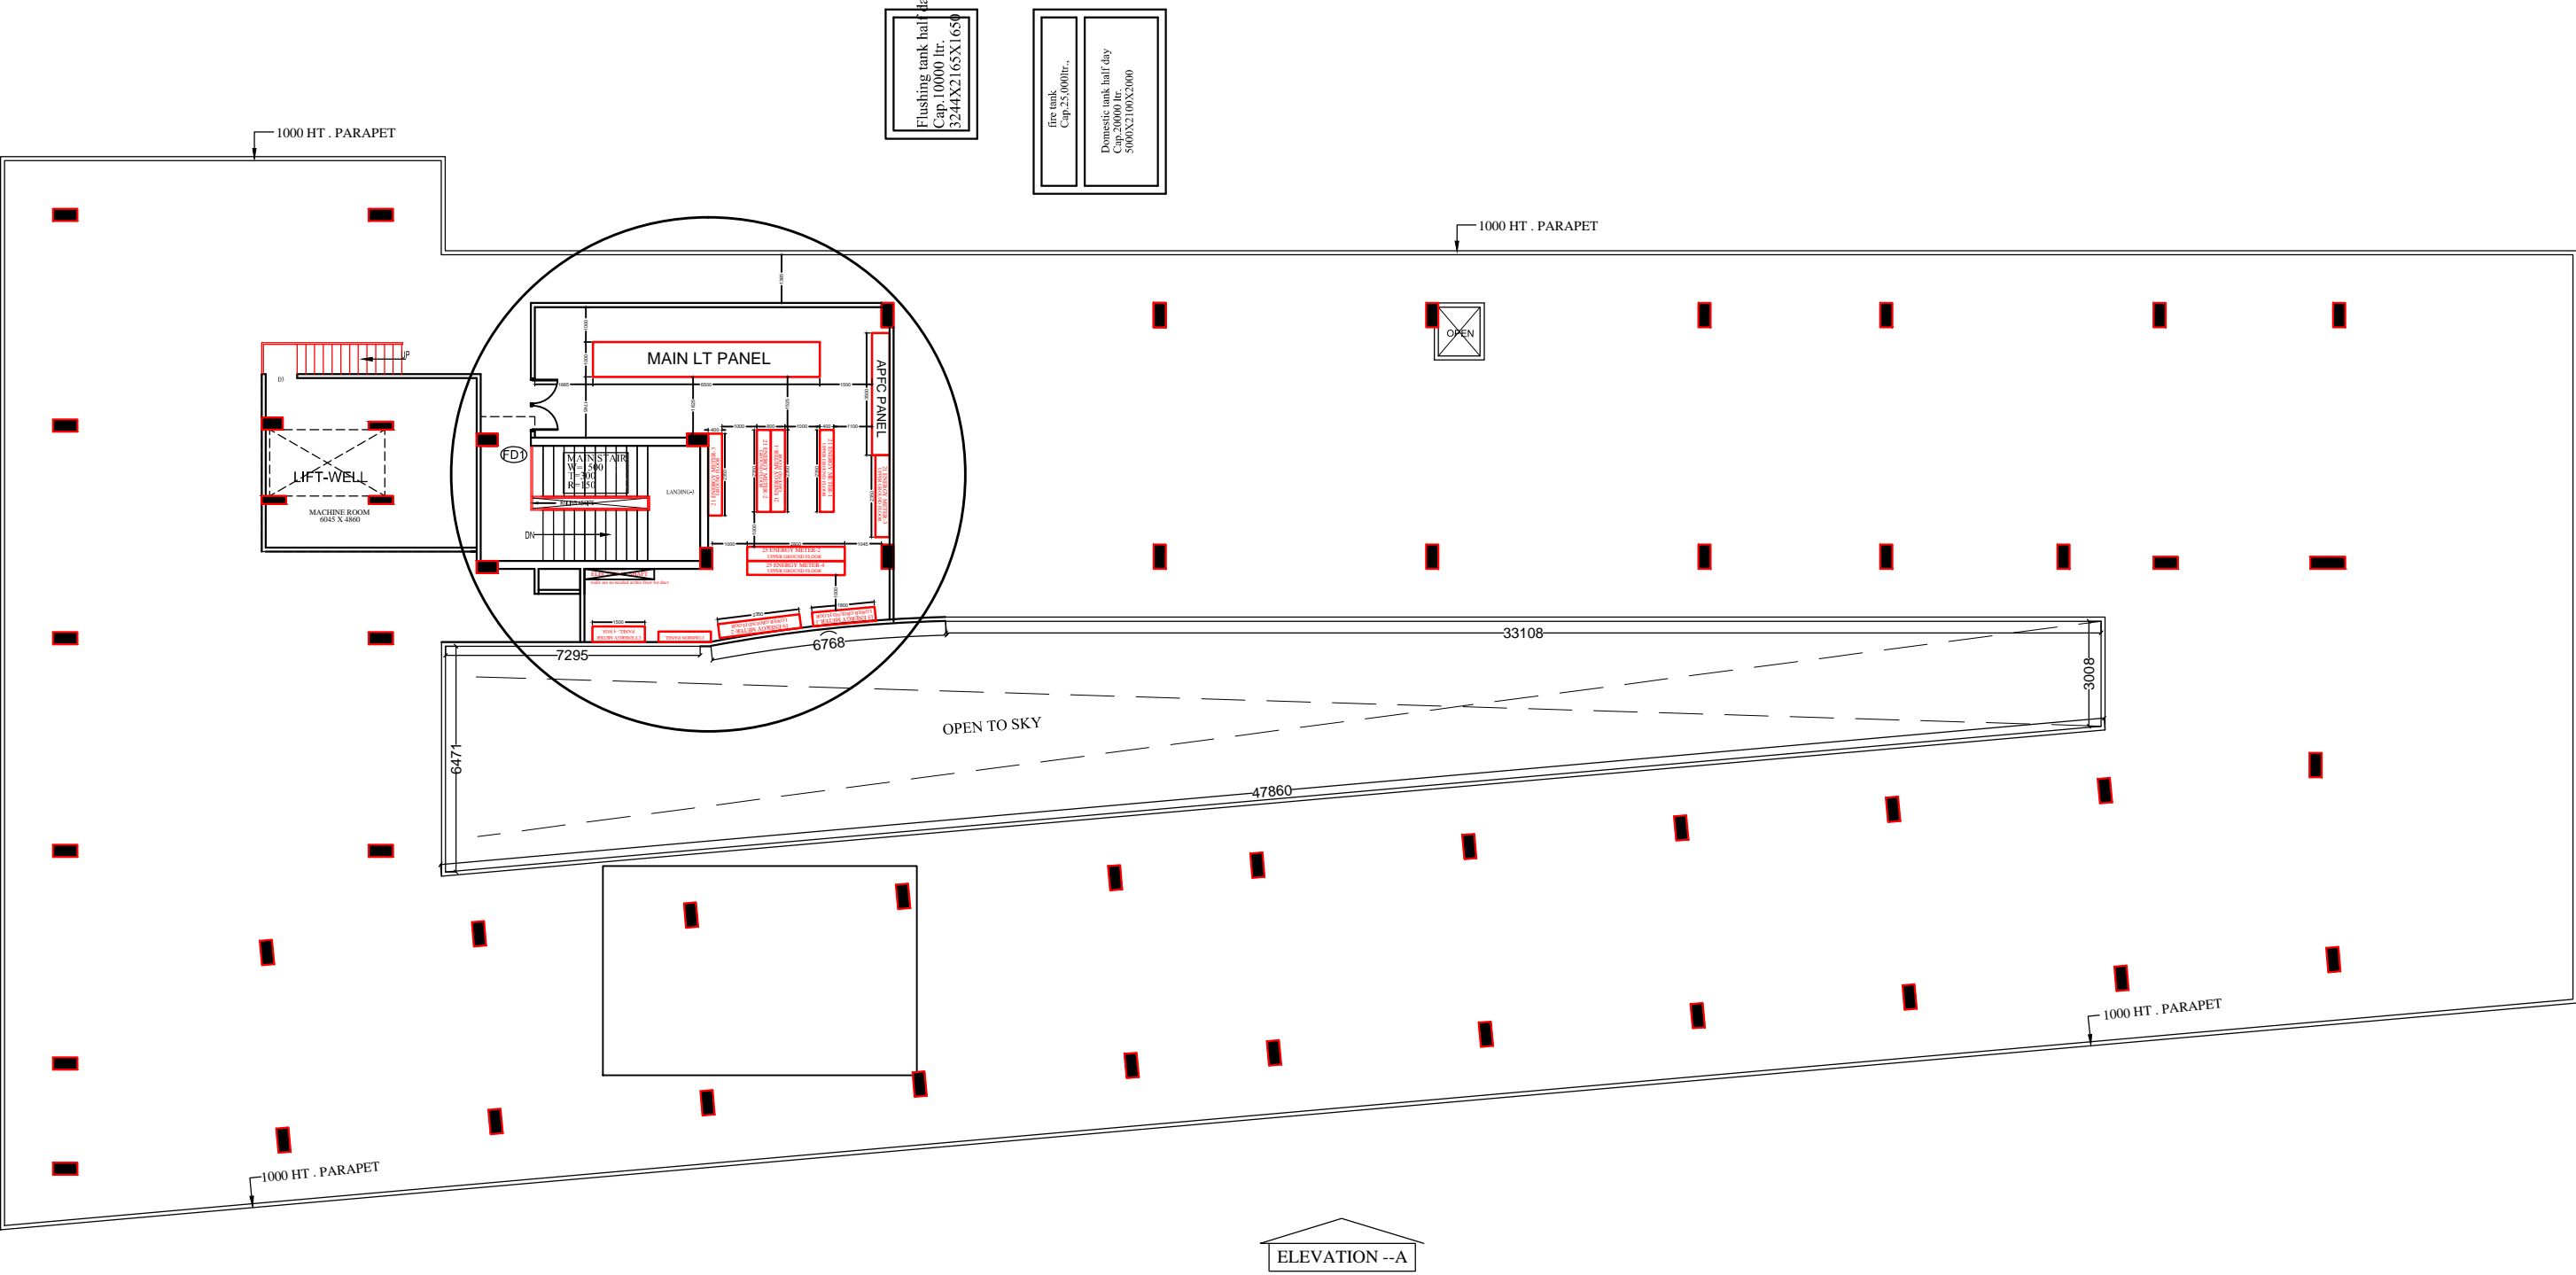



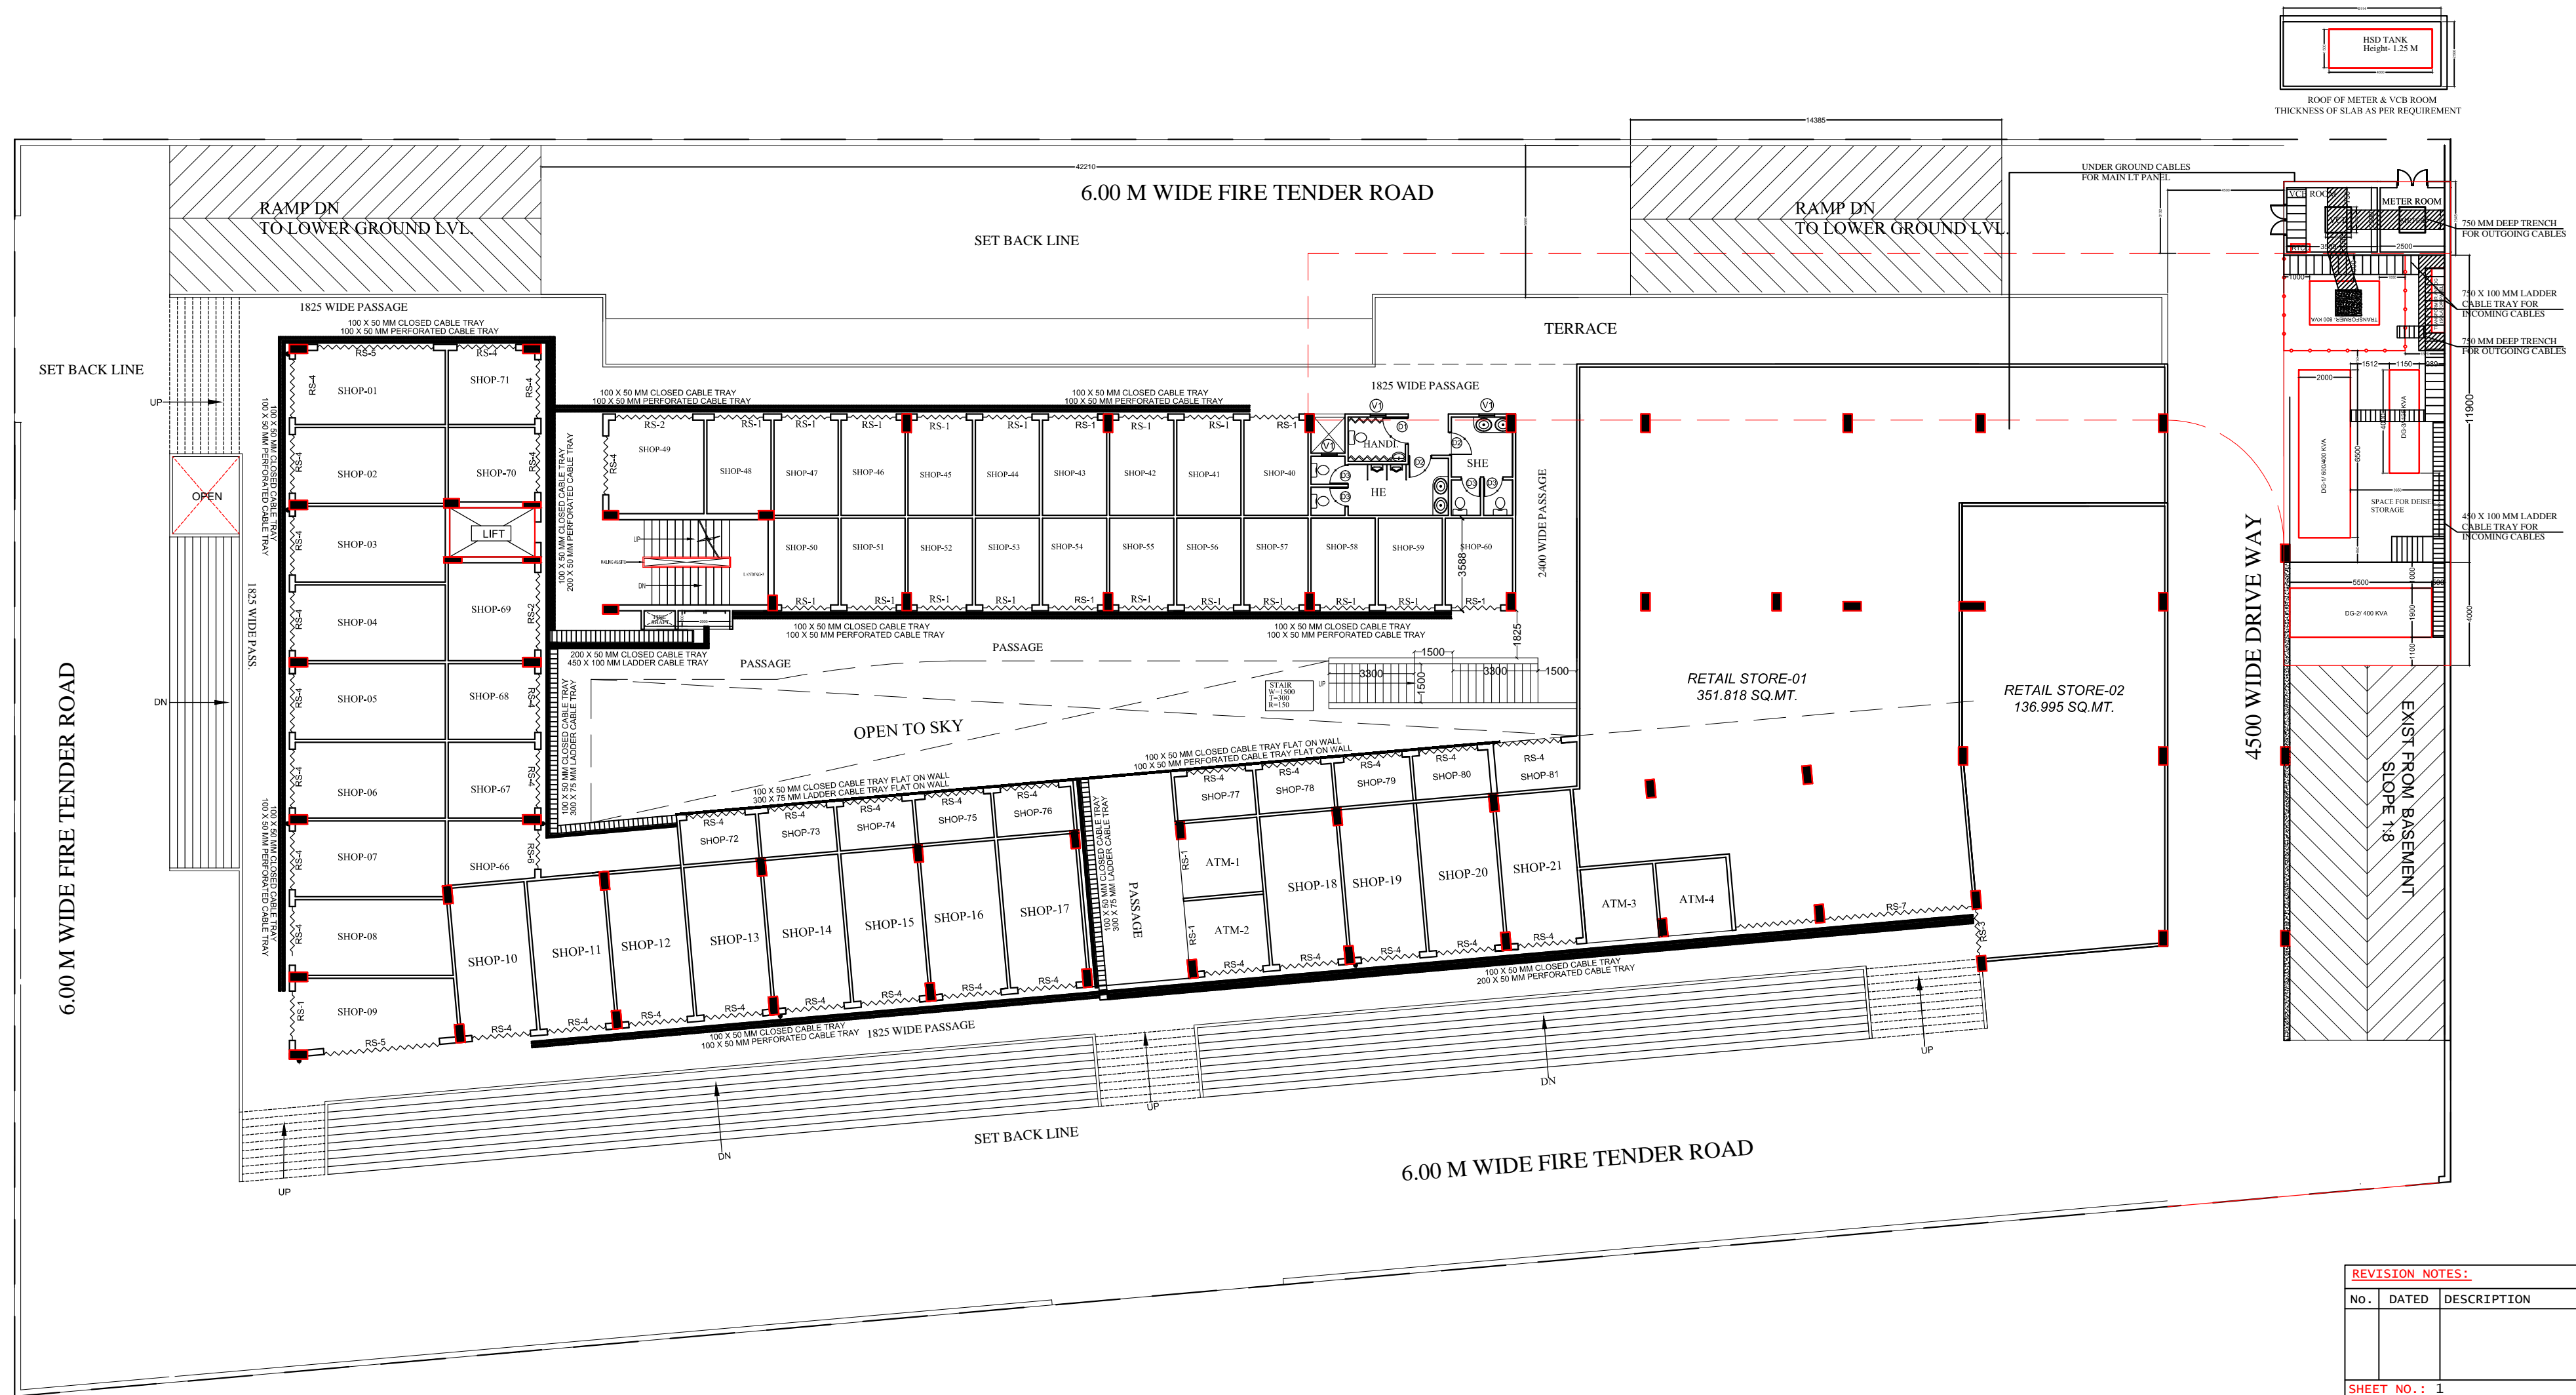



REVISION NOTES:		
NO.	DATED	DESCRIPTION
SHEET NO.: 1		
DATE: 11.07.2017		
DRAWING NO.:		
REVISION NO.:		NORTH:
CONSULTANTS:		
 C. E. M. G. ENGINEERS & CONSULTANTS PVT. LIMITED 1, Ellora Complex, Khandari Crossing Surya Nagar, Agra E-mail: ansh13579@gmail.com,		
DRAWN BY: NISHANT SINGH		
CHECKED BY: ANIL KUMAR GOYAL		
ELECTRICAL CONSULTANT		
ANIL K. GOYAL B. TECH (ELECT.), MIE, FIE, MIPRE/MCA REG. CERTIFIED ENERGY AUDITOR CHARTERED ENGINEER		
PROJECT:		
SIGNATURE STREET, GHAZIABAD		
DRAWING TITLE:		
ELECTRICAL UGF LAYOUT PLAN		




TERRACE PLAN

REVISION NOTES:		
NO.	DATED	DESCRIPTION
SHEET NO.: 1		
DATE: 11.07.2017		
DRAWING NO.:		
REVISION NO.:		NORTH:
CONSULTANTS:		
 C. E. M. G. ENGINEERS & CONSULTANTS PVT. LIMITED 1, Ellora Complex, Khandari Crossing Surya Nagar, Agra E-mail: ansh13579@gmail.com,		
DRAWN BY: NISHANT SINGH		
CHECKED BY: ANIL KUMAR GOYAL		
ELECTRICAL CONSULTANT		
ANIL K. GOYAL B. TECH (ELECT.) MIE, FIE, MIPRE, MCA BEE CERTIFIED ENERGY AUDITOR CHARTERED ENGINEER		
PROJECT:		
SIGNATURE STREET, GHAZIABAD		
DRAWING TITLE:		
ELECTRICAL TERRACE LAYOUT PLAN		





REVISION NOTES:		
NO.	DATED	DESCRIPTION
SHEET NO.: 1		
DATE: 11.07.2017		
DRAWING NO.:		
REVISION NO.:		NORTH:
CONSULTANTS:		
 C. E. M. G. ENGINEERS & CONSULTANTS PVT. LIMITED 1, Ellora Complex, Khandari Crossing Surya Nagar, Agra E-mail: ansh13579@gmail.com,		
DRAWN BY: NISHANT SINGH		
CHECKED BY: ANIL KUMAR GOYAL		
ELECTRICAL CONSULTANT		
ANIL K. GOYAL B. TECH (ELECT.) MIE, FIE, MIPRE/MCA BEE CERTIFIED ENERGY AUDITOR CHARTERED ENGINEER		
PROJECT:		
SIGNATURE STREET, GHAZIABAD		
DRAWING TITLE:		
ELECTRICAL GF LAYOUT PLAN		

24.00 M. WIDE ROAD

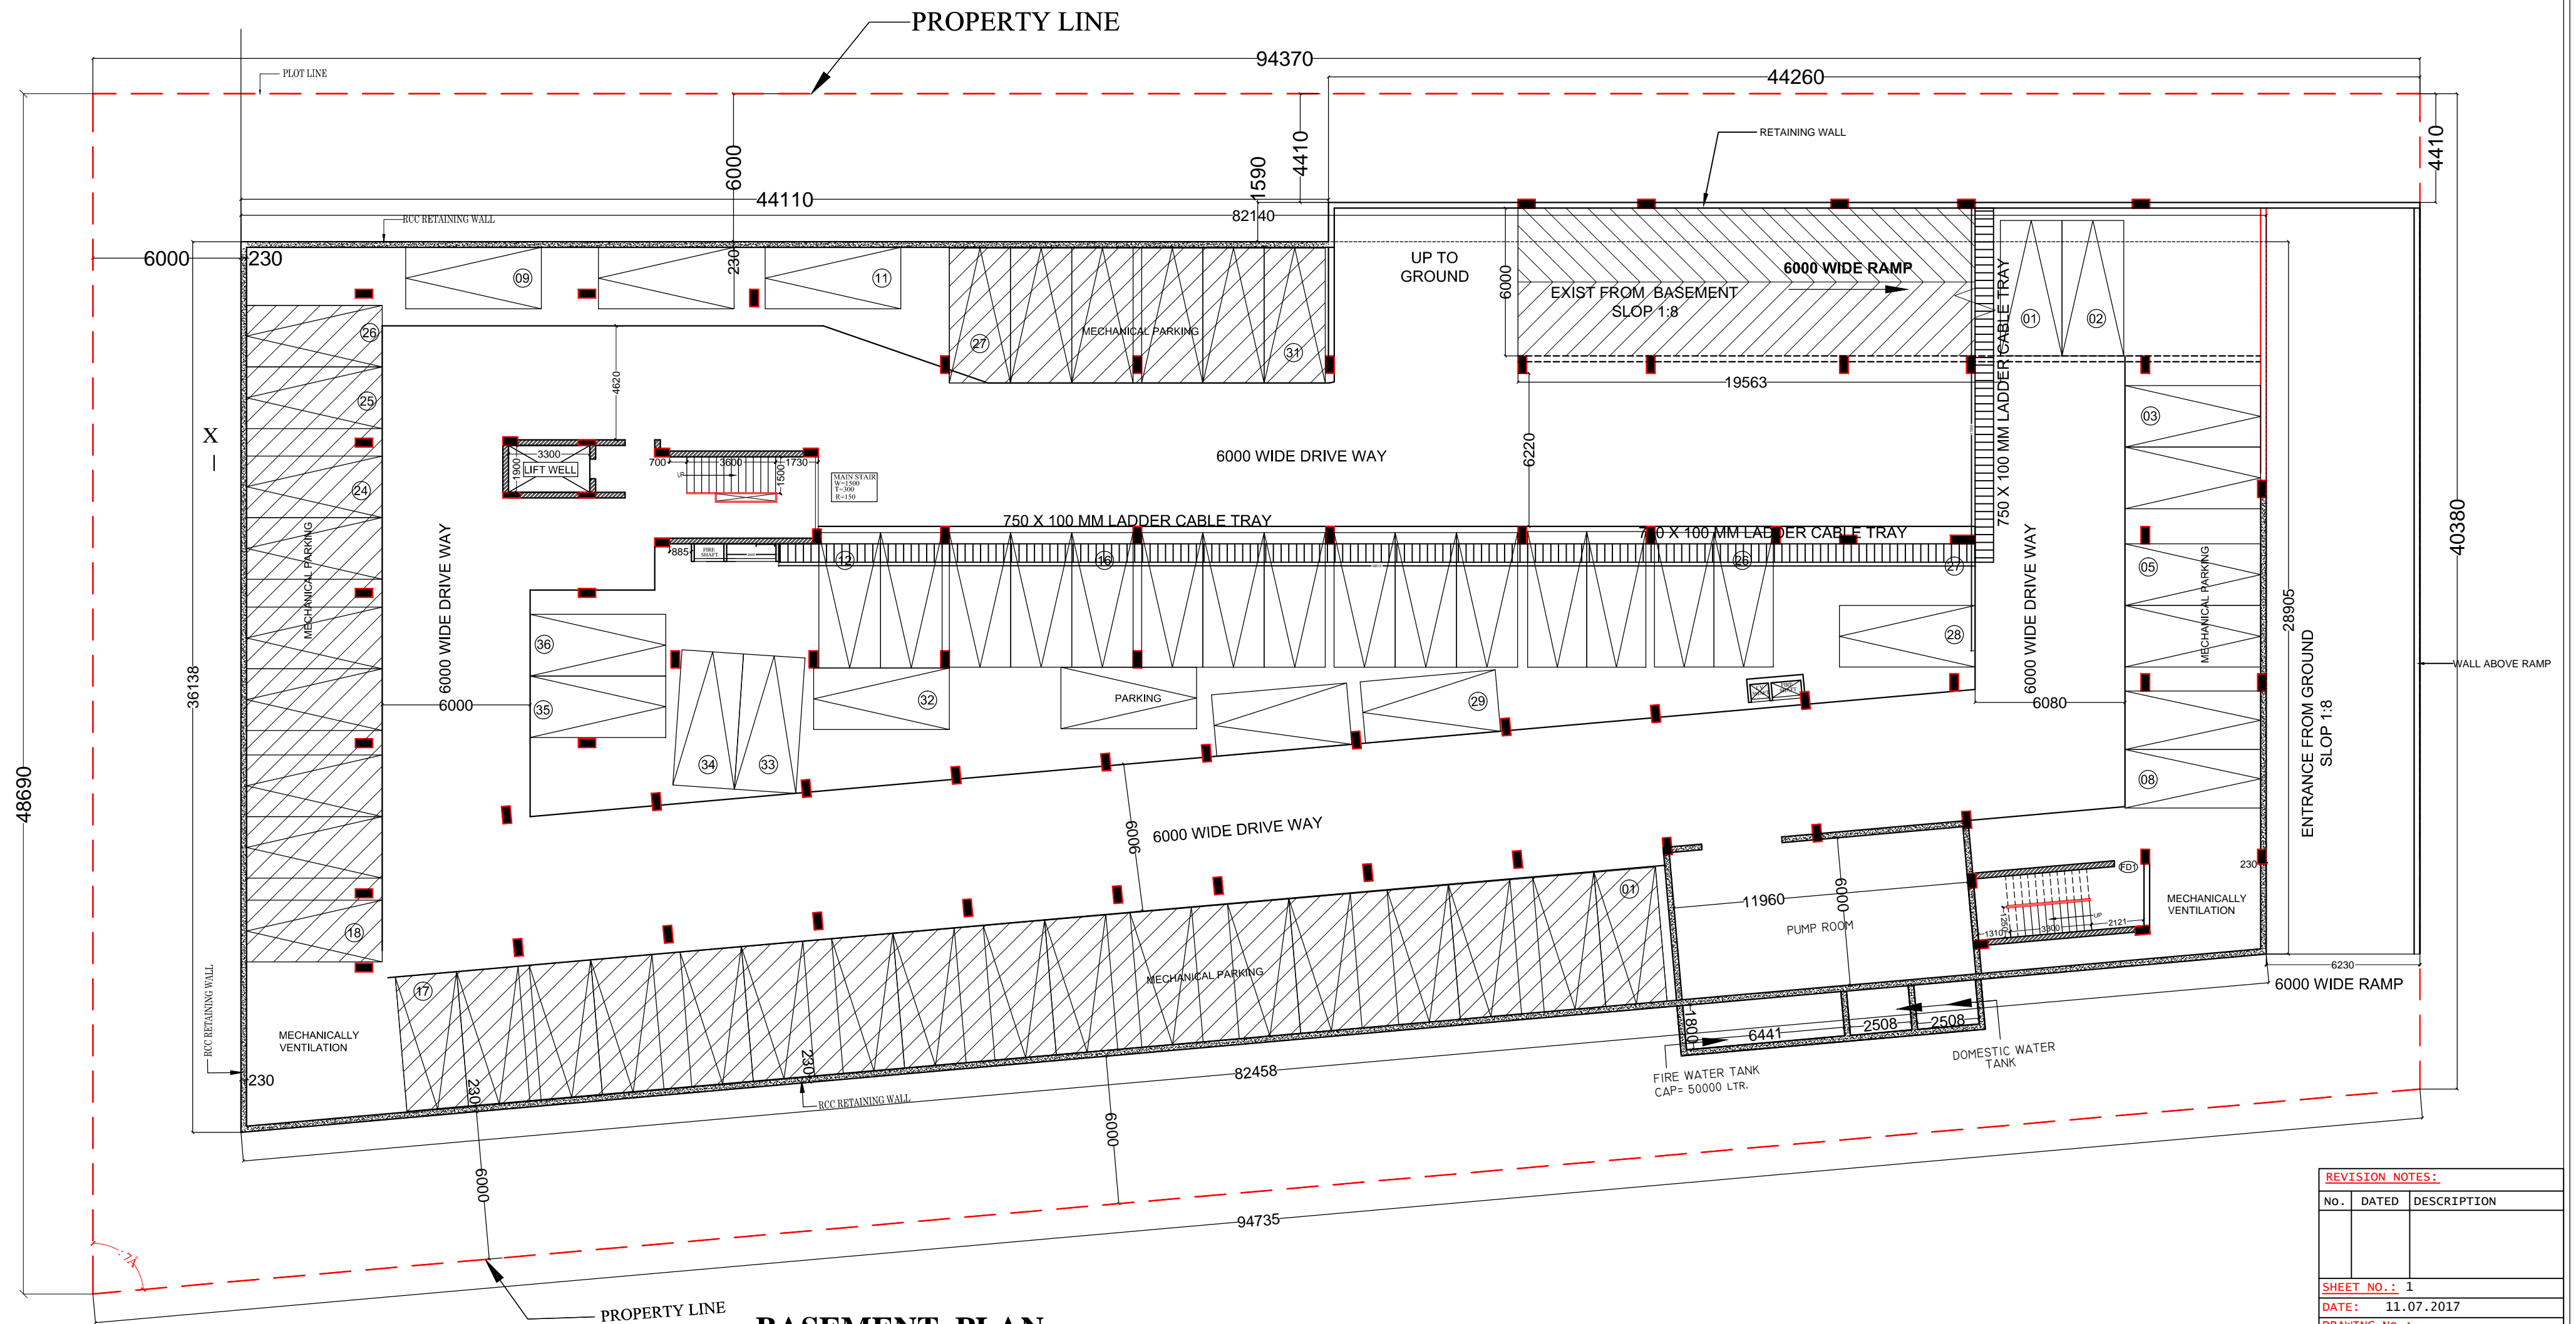

BASEMENT PLAN
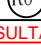
<u>REVISION NOTES:</u>		
No.	DATED	DESCRIPTION
<u>SHEET NO.:</u> 1		
<u>DATE:</u> 11.07.2017		
<u>DRAWING NO.:</u>		
<u>REVISION NO.:</u>		<u>NORTH:</u>
		
<u>CONSULTANTS:</u>		
 <div style="display: inline-block; text-align: left;"> <p style="font-size: 1.5em; font-weight: bold; margin: 0;">C. E. M. G.</p> <p style="font-weight: bold; margin: 0;">ENGINEERS & CONSULTANTS</p> <p style="font-weight: bold; margin: 0;">PVT. LIMITED</p> </div>		
<p>1, Ellora Complex, Khandari Crossing Surya Nagar, Agra E- mail, amah13579@gmail.com,</p>		
<u>DRAWN BY:</u> NISHANT SINGH		
<u>CHECKED BY:</u> ANIL KUMAR GOYAL		
<u>ELECTRICAL CONSULTANT</u>		
<p>ANIL K. GOYAL 18 TECH (ELECT.), MIL. RES. MIPHARICA REG. CERTIFIED ENERGY AUDITOR CHARTERED ENGINEER</p>		
<u>PROJECT:</u>		
SIGNATURE STREET, GHAZIABAD		
<u>DRAWING TITLE:</u>		
ELEC BASEMENT LAYOUT PLAN		