



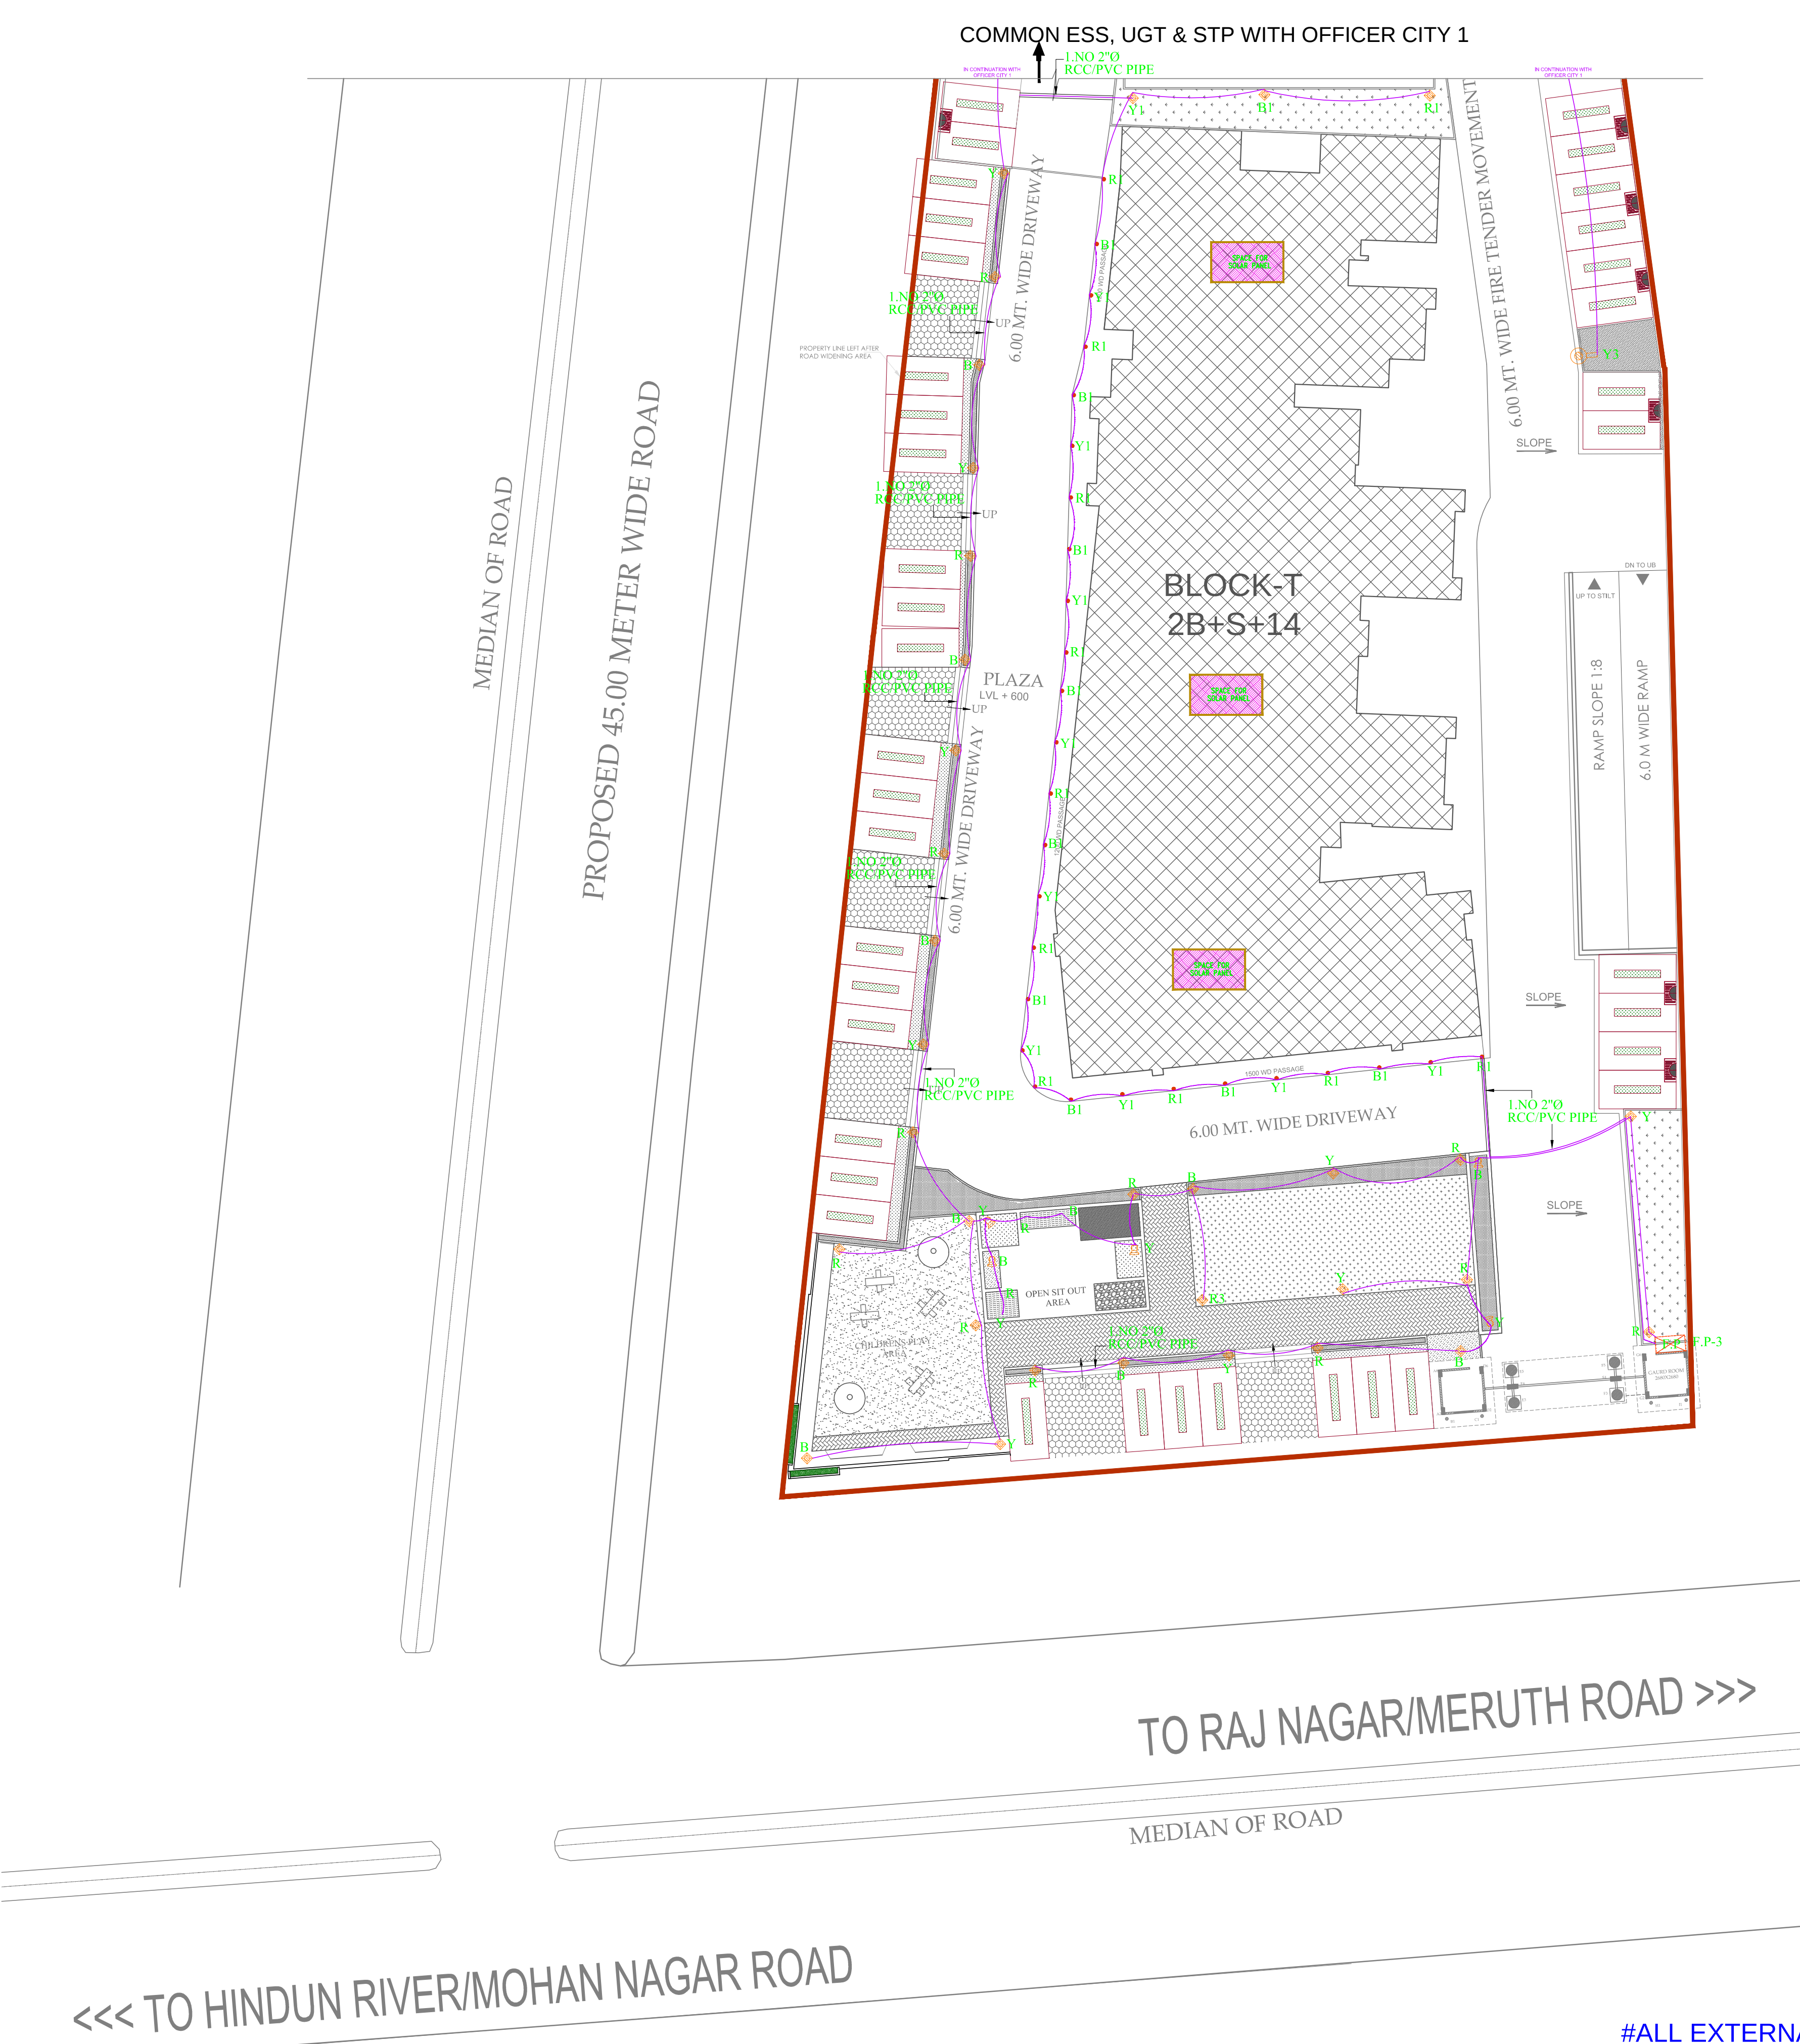

LEGEND:-	
SYMBOL	REFERENCE
	POLE LIGHT 6M.HIGH (24 M. APART)
	FEEDER PILLAR
	SHORT BOLLARD (300 MM.HIGH)
	PEDESTRIAN POLE 3M HIGH (8500 M APART)
	RECESSED LIGHT
	UNDERWATER LIGHT
	INGRADE UP LIGHT
	2"Ø RCC/PVC PIPE
	CABLE

NOTE :- ESS , STP & UGT ARE COMMON FOR OFFICER CITY-1 & M.R HERITAGE

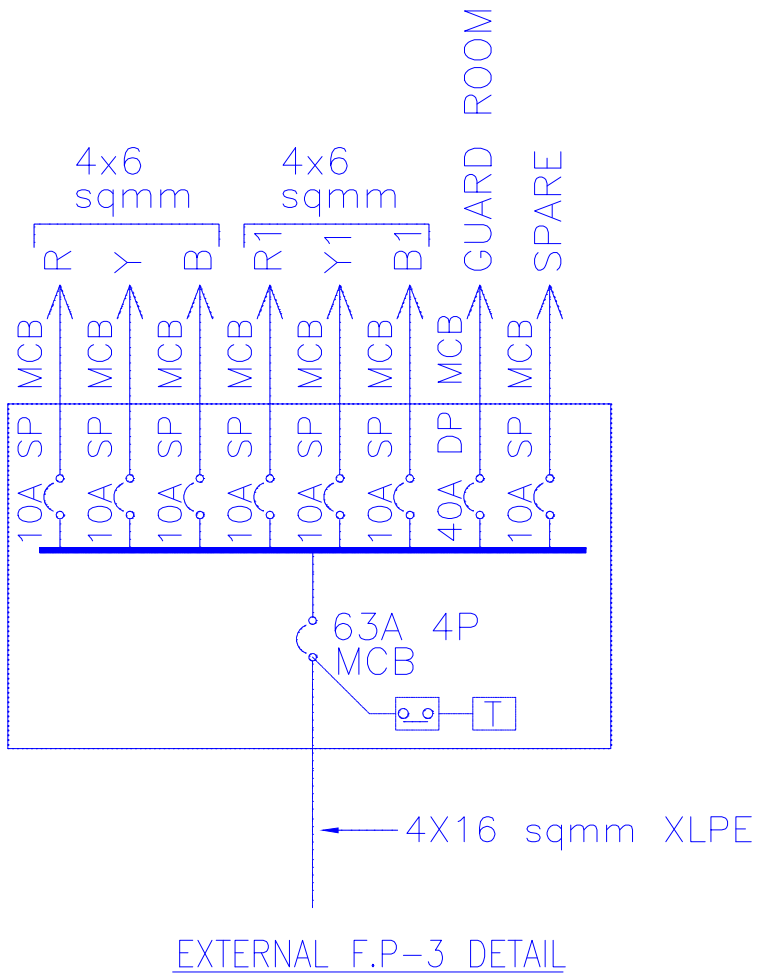

PROJECT :- REV.SUBMISSION DRAWING FOR THE PROPOSED GROUP HOUSING "OFFICER CITY-1" , HERITAGE & NITYA HOMES AT KHASRA NO. 1052 , 1059 & 1060 , 1098 VILLAGE NOORNAGAR GHAZIABAD (U.P.)	
PROMOTER :- M/S. R.K.S.BUILDCON INDIA P.Ltd. M/S. LOTOUS ENTERPRISES M/S. PROVIEW INFRASTRUCTURE (P.)Ltd.	
DIRECTOR :- Mr. PUNEET TYAGI	
DRAWING TITLE : SERVICES PLAN (electrical)	
OWNER'S SIGN	ARCHITECT'S SIGN
 ANUJ AGARWAL ARCHITECTS OFFICE- A-214 KAUSHAMBI GHAZIABAD (U.P.) Ph:-0120 - 6454182 / 64, 4166716, TEL. FAX - 2773592 e-mail : arch.anujagarwal@gmail.com	
SCALE	DEALT BY A. CHAUHAN
DESIGN BY	CHECKED BY DRG. No. DG-02B

#ALL EXTERNAL LIGHT CONTROL THROUGH FEEDER PILLAR.