

प्रारूप-घ (संलग्नक-3)
औपबन्धिक (प्रोविजनल) अनापत्ति प्रमाणपत्र

पूआईडी संख्या: UPFS/2024/132096/BLR/BULANDSHAHR/2448/CFO

दिनांक: 23-09-2024

प्रमाणित किया जाता है कि मैसर्स **SHOPPING CENTER** (भवन/प्रतिष्ठान का नाम) प्लॉट **01, TRANSPORT NAGAR, BULANDSHAHR** तहसील - **BULANDSHAHR** प्लॉट एरिया **2711.1 sq.mt** (वर्गमीटर), कुल कवर्ड एरिया **3159.38** (वर्गमीटर), ब्लाकों की संख्या **1** जिसमें

ब्लॉक/टावर	प्रत्येक ब्लॉक में तलों की संख्या	सेसमेंट की संख्या	ऊँचाई
SHOPPING CENTER	3	0	12.15 mt.

है। भवन का अधिभोग मैसर्स **SHOPPING CENTER** द्वारा किया जाएगा। इनके द्वारा भवन में अग्नि निवारण एवं अग्नि सुरक्षा व्यवस्थाओं का प्राविधान एन0बी0सी0 एवं तत्संबंधी भारतीय मानक ब्यूरो के आई0एस0 के अनुसार किया गया है। इस भवन को औपबन्धिक अनापत्ति प्रमाणपत्र, एन0बी0सी0 की अधिभोग श्रेणी **Mercantile** के अन्तर्गत इस शर्त के साथ निर्गत किया जा रहा है कि प्रस्तावित भवन में अधिभोग श्रेणी के अनुसार सभी अग्निशमन व्यवस्थाओं के मानकों का अनुपालन पूर्ण रूप से किया जाएगा तथा भवन के निर्माण के पश्चात भवन के अधिभोग में पूर्व अग्नि सुरक्षा प्रमाण पत्र प्राप्त किया जायेगा। ऐसा न करने पर निर्गत प्रोविजनल अनापत्ति प्रमाणपत्र स्वतः ही निरस्त मान लिया जायेगा, जिसके लिए मैसर्स **SHOPPING CENTER** अधिभोगी पूर्ण रूप से जिम्मेदार होगा/होंगे।

Note : *No objection was found during perusal of the uploaded drawing and FSSO Ground report *Note:- All proposed fire and safety arrangements shall be installed/made as per fire and safety rules and NBC-2016*Final NOC must be received from fire department before start/occupy the building*Fire and Safety arrangement to be made during the construction work as per the NBC-2016 and In future if any change is require in purposed drawing then please resubmit the amended drawing for approval*Approval from BDA/KDA is also required regarding the area/land use*In this regard, for any query or doubt or any assistance please call on CFO CUG number or visit CFO office Bulandshahr.

"यह प्रमाण-पत्र आपके द्वारा प्रस्तुत अभिलेखों, सूचनाओं के आधार पर निर्गत किया जा रहा है। इनके अस्तित्व वास्तविकता पर निर्गत प्रमाण-पत्र मान्य नहीं होगा। यह प्रमाण-पत्र भूमि / भवन के स्वामित्व / अधिभोग को प्रमाणित नहीं करता है।"

Note : *No objection was found during perusal of the uploaded drawing and FSSO Ground report *Note:- All proposed fire and safety arrangements shall be installed/made as per fire and safety rules and NBC-2016*Final NOC must be received from fire department before start/occupy the building*Fire and Safety arrangement to be made during the construction work as per the NBC-2016 and In future if any change is require in purposed drawing then please resubmit the amended drawing for approval*Approval from BDA/KDA is also required regarding the area/land use*In this regard, for any query or doubt or any assistance please call on CFO CUG number or visit CFO office Bulandshahr.

हस्ताक्षर (निर्गमन अधिकारी)
(मुख्य अग्निशमन अधिकारी)




Digitally Signed By
(PARMOD SHARMA)

[698D5483C22E1EFD643C86DCC68475C7DC2B8614]

30-09-2024


निर्गत किये जाने का दिनांक : 30-09-2024
स्थान : BULANDSHAHR

[illegible]

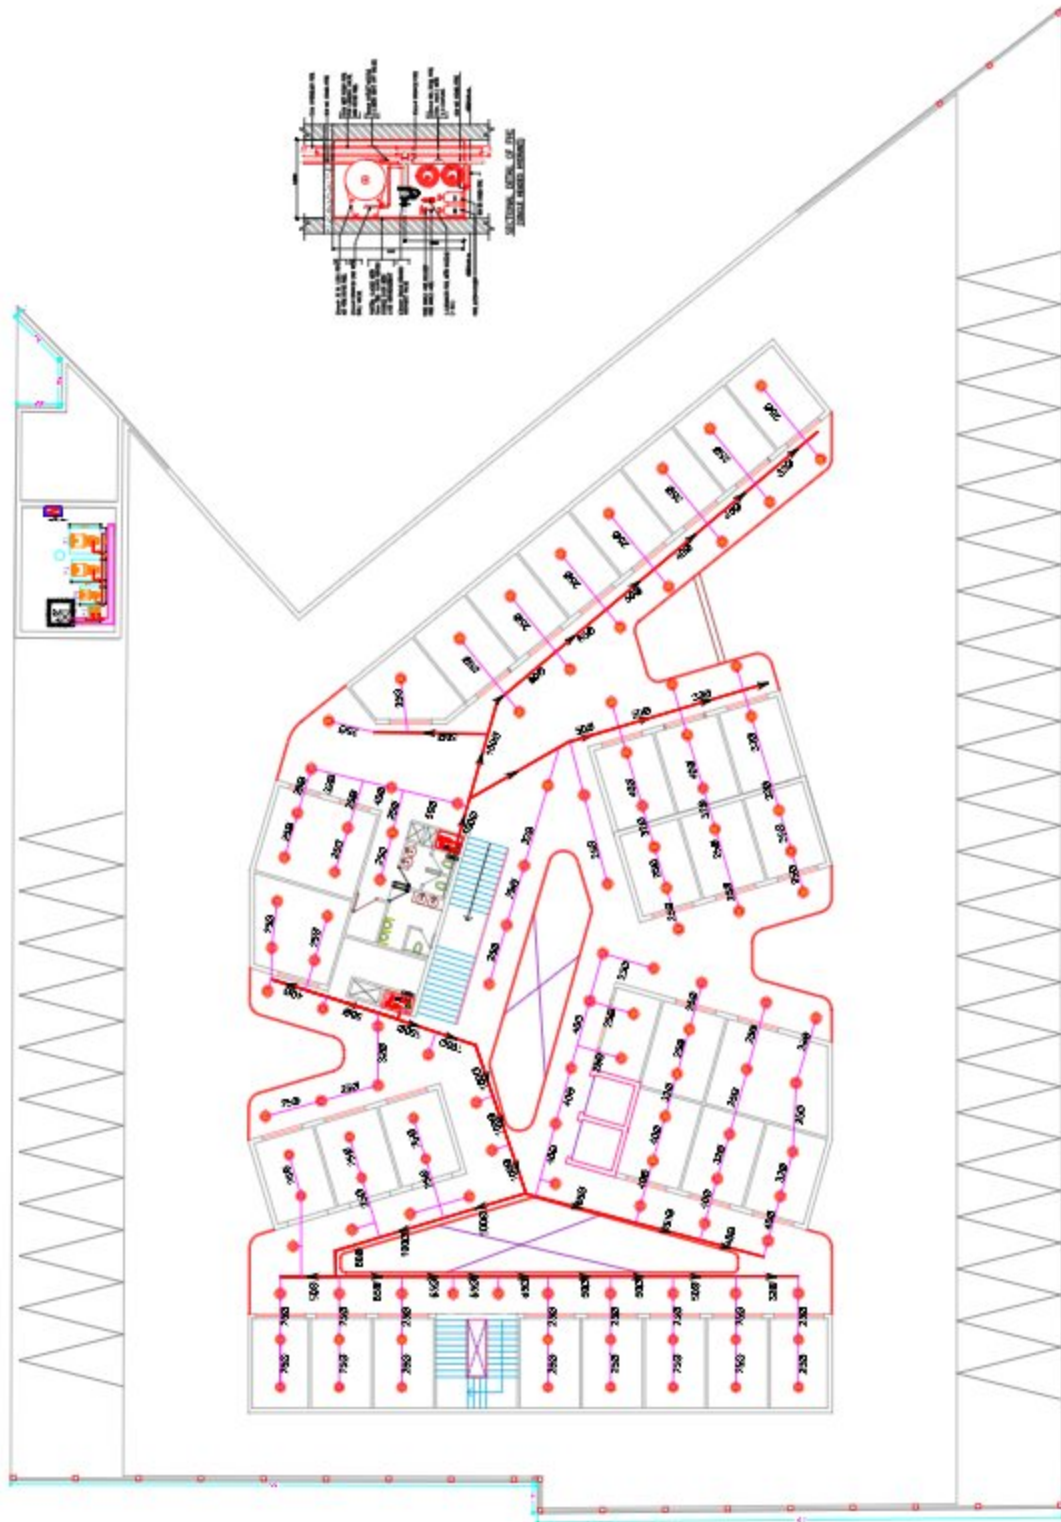




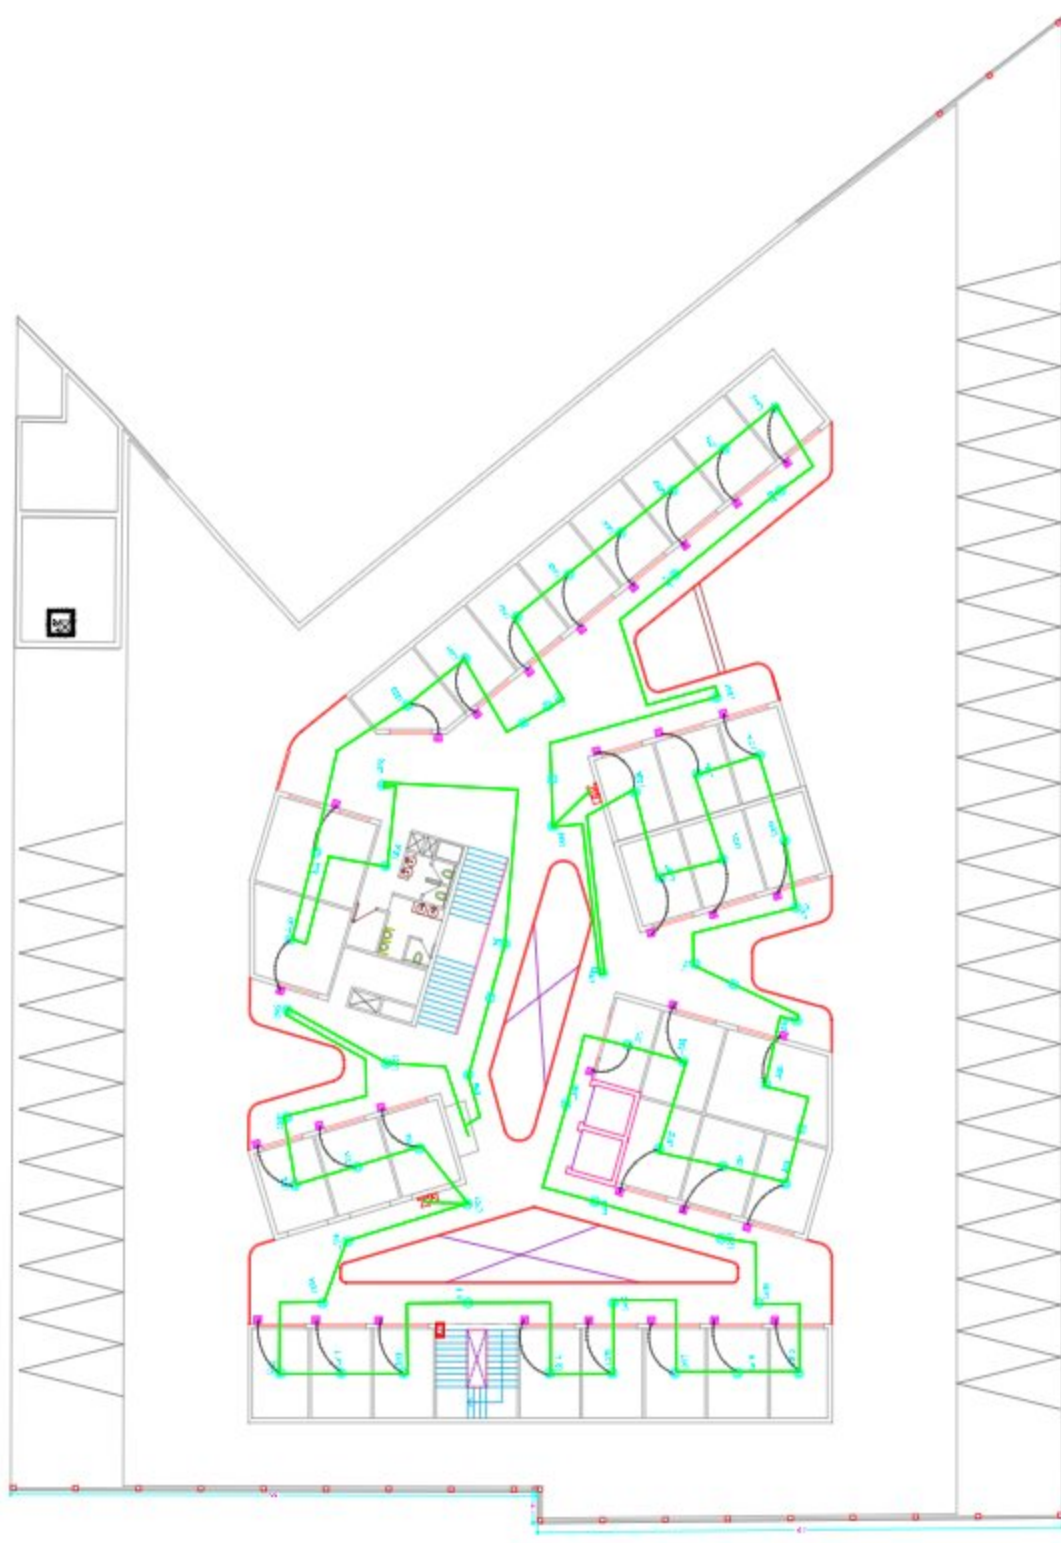

FIRST FLOOR PLAN
FIRE ALARM LAYOUT PLAN


M.S ASSOCIATES

MEP CONSULTANT ENGINEERS












