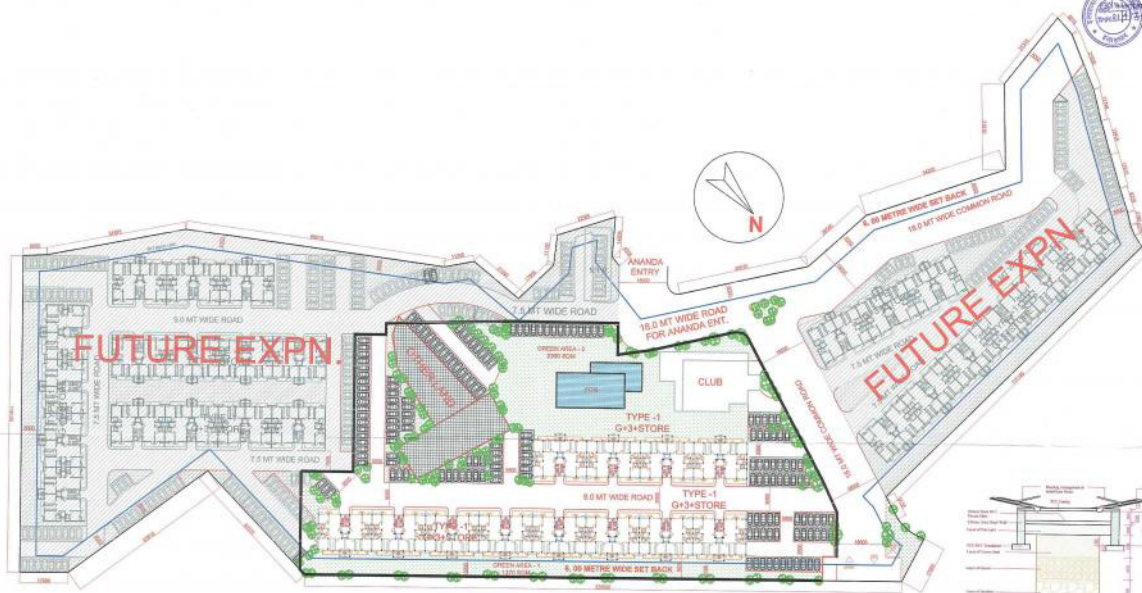


CALCULATION FOR GREEN			
GREEN	NOS.	AREA (SQ. M)	TOTAL AREA (SQ. M)
GREEN-1	1	1370	1370
GREEN-2	1	2300	2300
TOTAL			3670.0

KEY PLAN
(NOT TO SCALE)

This drawing is a "COPYRIGHT" contents of this drawing or part thereof may not be used or reproduced without the permission of the Architect.

PROJECT:-

PROPOSED GROUP HOUSING-6 AT DA-1 HITECH CITY ALLAHABAD


NOTES

1. All dimensions are in meters.
2. The site is to be developed as per the approved plan.

DRAWING TITLE
SUBMISSION DRAWING
LANDSCAPE PLAN

ARCHITECT

SCALE 1:100 **DATE** FEB-2018

CLIENT:-

M/S. RANCHHAR REALCON PVT. LTD.
ALLAHABAD-211001

CONSULTANTS:-


ARCHITECT
D. 11/11/2018

ARCHITECT'S SIGNATURES **OWNER'S SIGNATURES**
DRAWING NUMBER ALJGH-070UB-03