


## OTHER PLOT

150900

GH-1

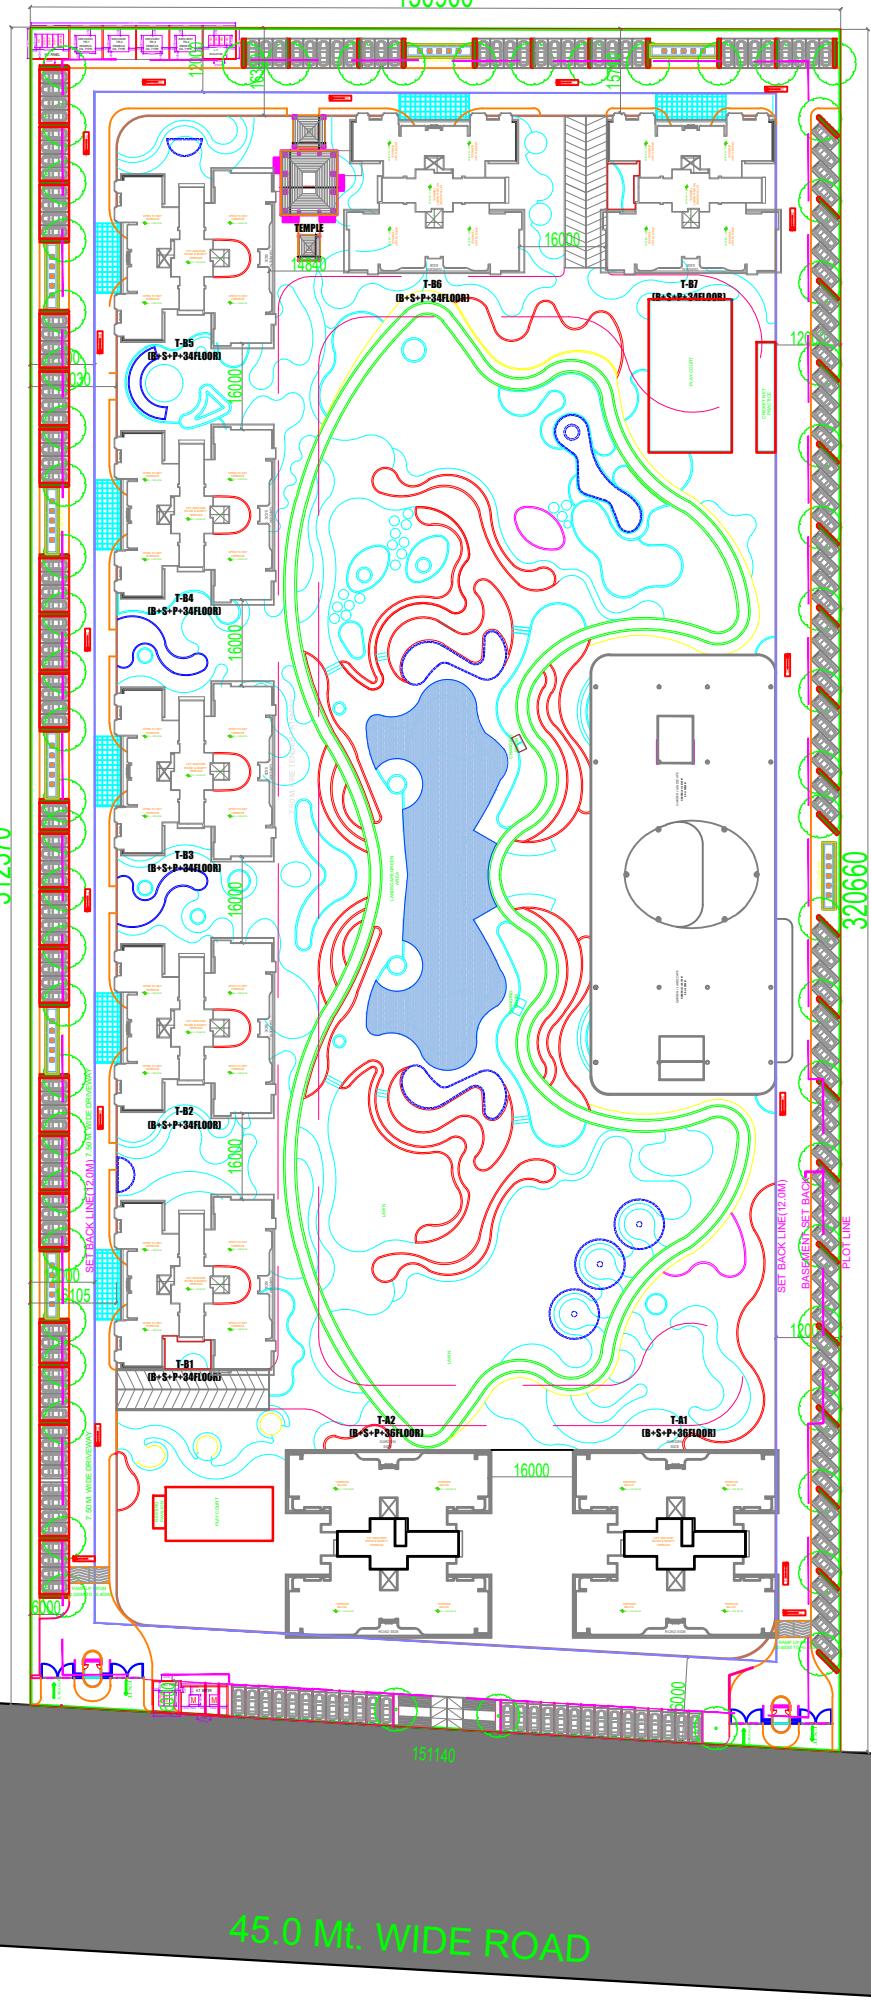

45.0 Mt. WIDE ROAD

CLIENT :-	GAURSONS PROMOTERS PRIVATE LIMITED GAUR BIZ PARK PLOT NO-1, ABHAY KHAND-II, INDIRAPURAM, GHAZIABAD	
PROJECT :-	PROPOSED GROUP HOUSING PROJECT <b>GAUR CHRYSSLAS</b> , AT PLOT NO. GH-12, SECTOR-22 D. YEDIA, GREATER NOIDA U.P.	
TITLE :-	<b>Development Work Plan</b>	
<b>■ SUBMISSION</b>		
OWNER'S SIGN		
ARCHITECT SIGN		
SITE PLAN		ORG. NO. :-