

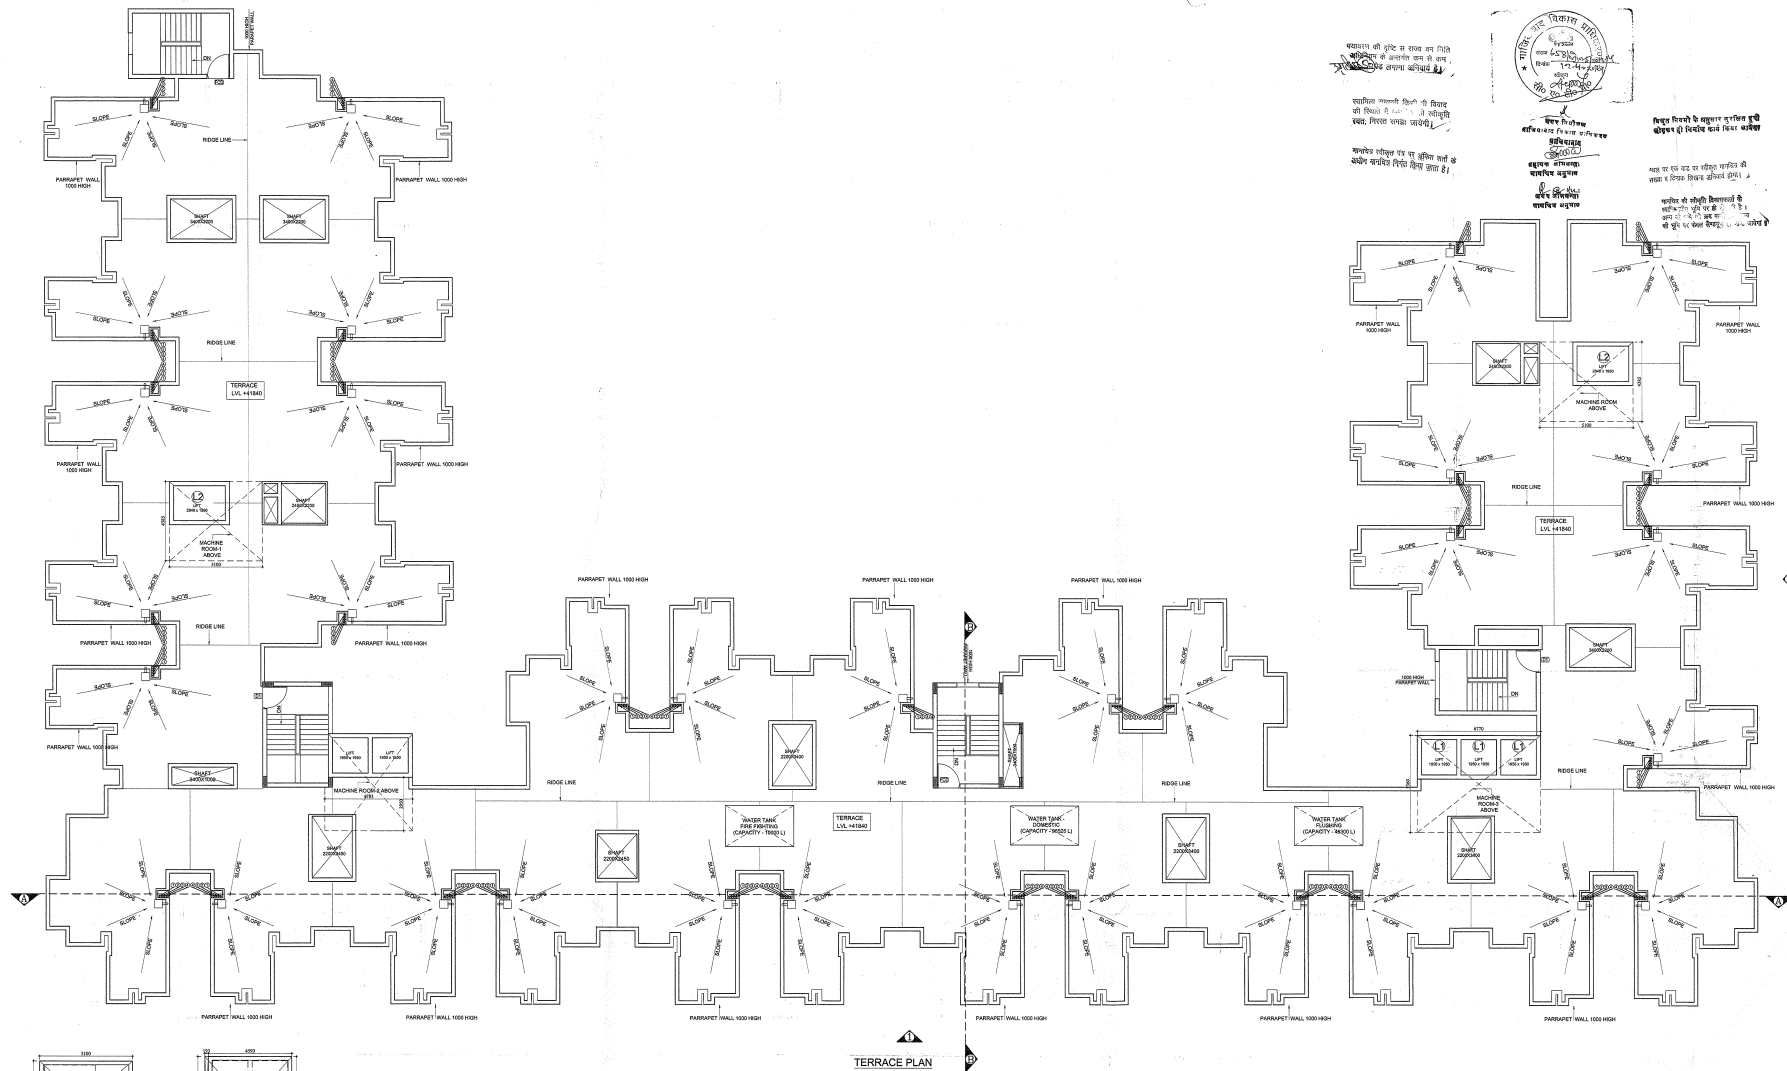


AREA DETAIL MACHINE ROOM 1 AREA DETAIL MACHINE ROOM 2

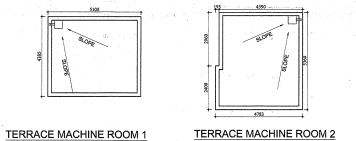

TERRACE MACHINE ROOM 1 TERRACE MACHINE ROOM 2

AREA DETAIL OF MACHINE ROOMS			
M1	4.365	X	5.100
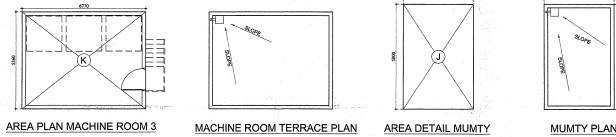

AREA PLAN MACHINE ROOM 3 MACHINE ROOM TERRACE PLAN AREA DETAIL MUMTY MUMTY PLAN

AREA DETAIL OF MUMTY			
NOTES:-

- ALL DIMENSIONS ARE IN MILLIMETERS UNLESS NOTED OTHERWISE
- ANY DISCREPANCY IN THE DRAWINGS SHALL BE REPORTED TO THE ARCHITECT
- THIS DRAWING SHALL BE READ IN CONJUNCTION WITH OTHER RELEVANT DRAWINGS






