


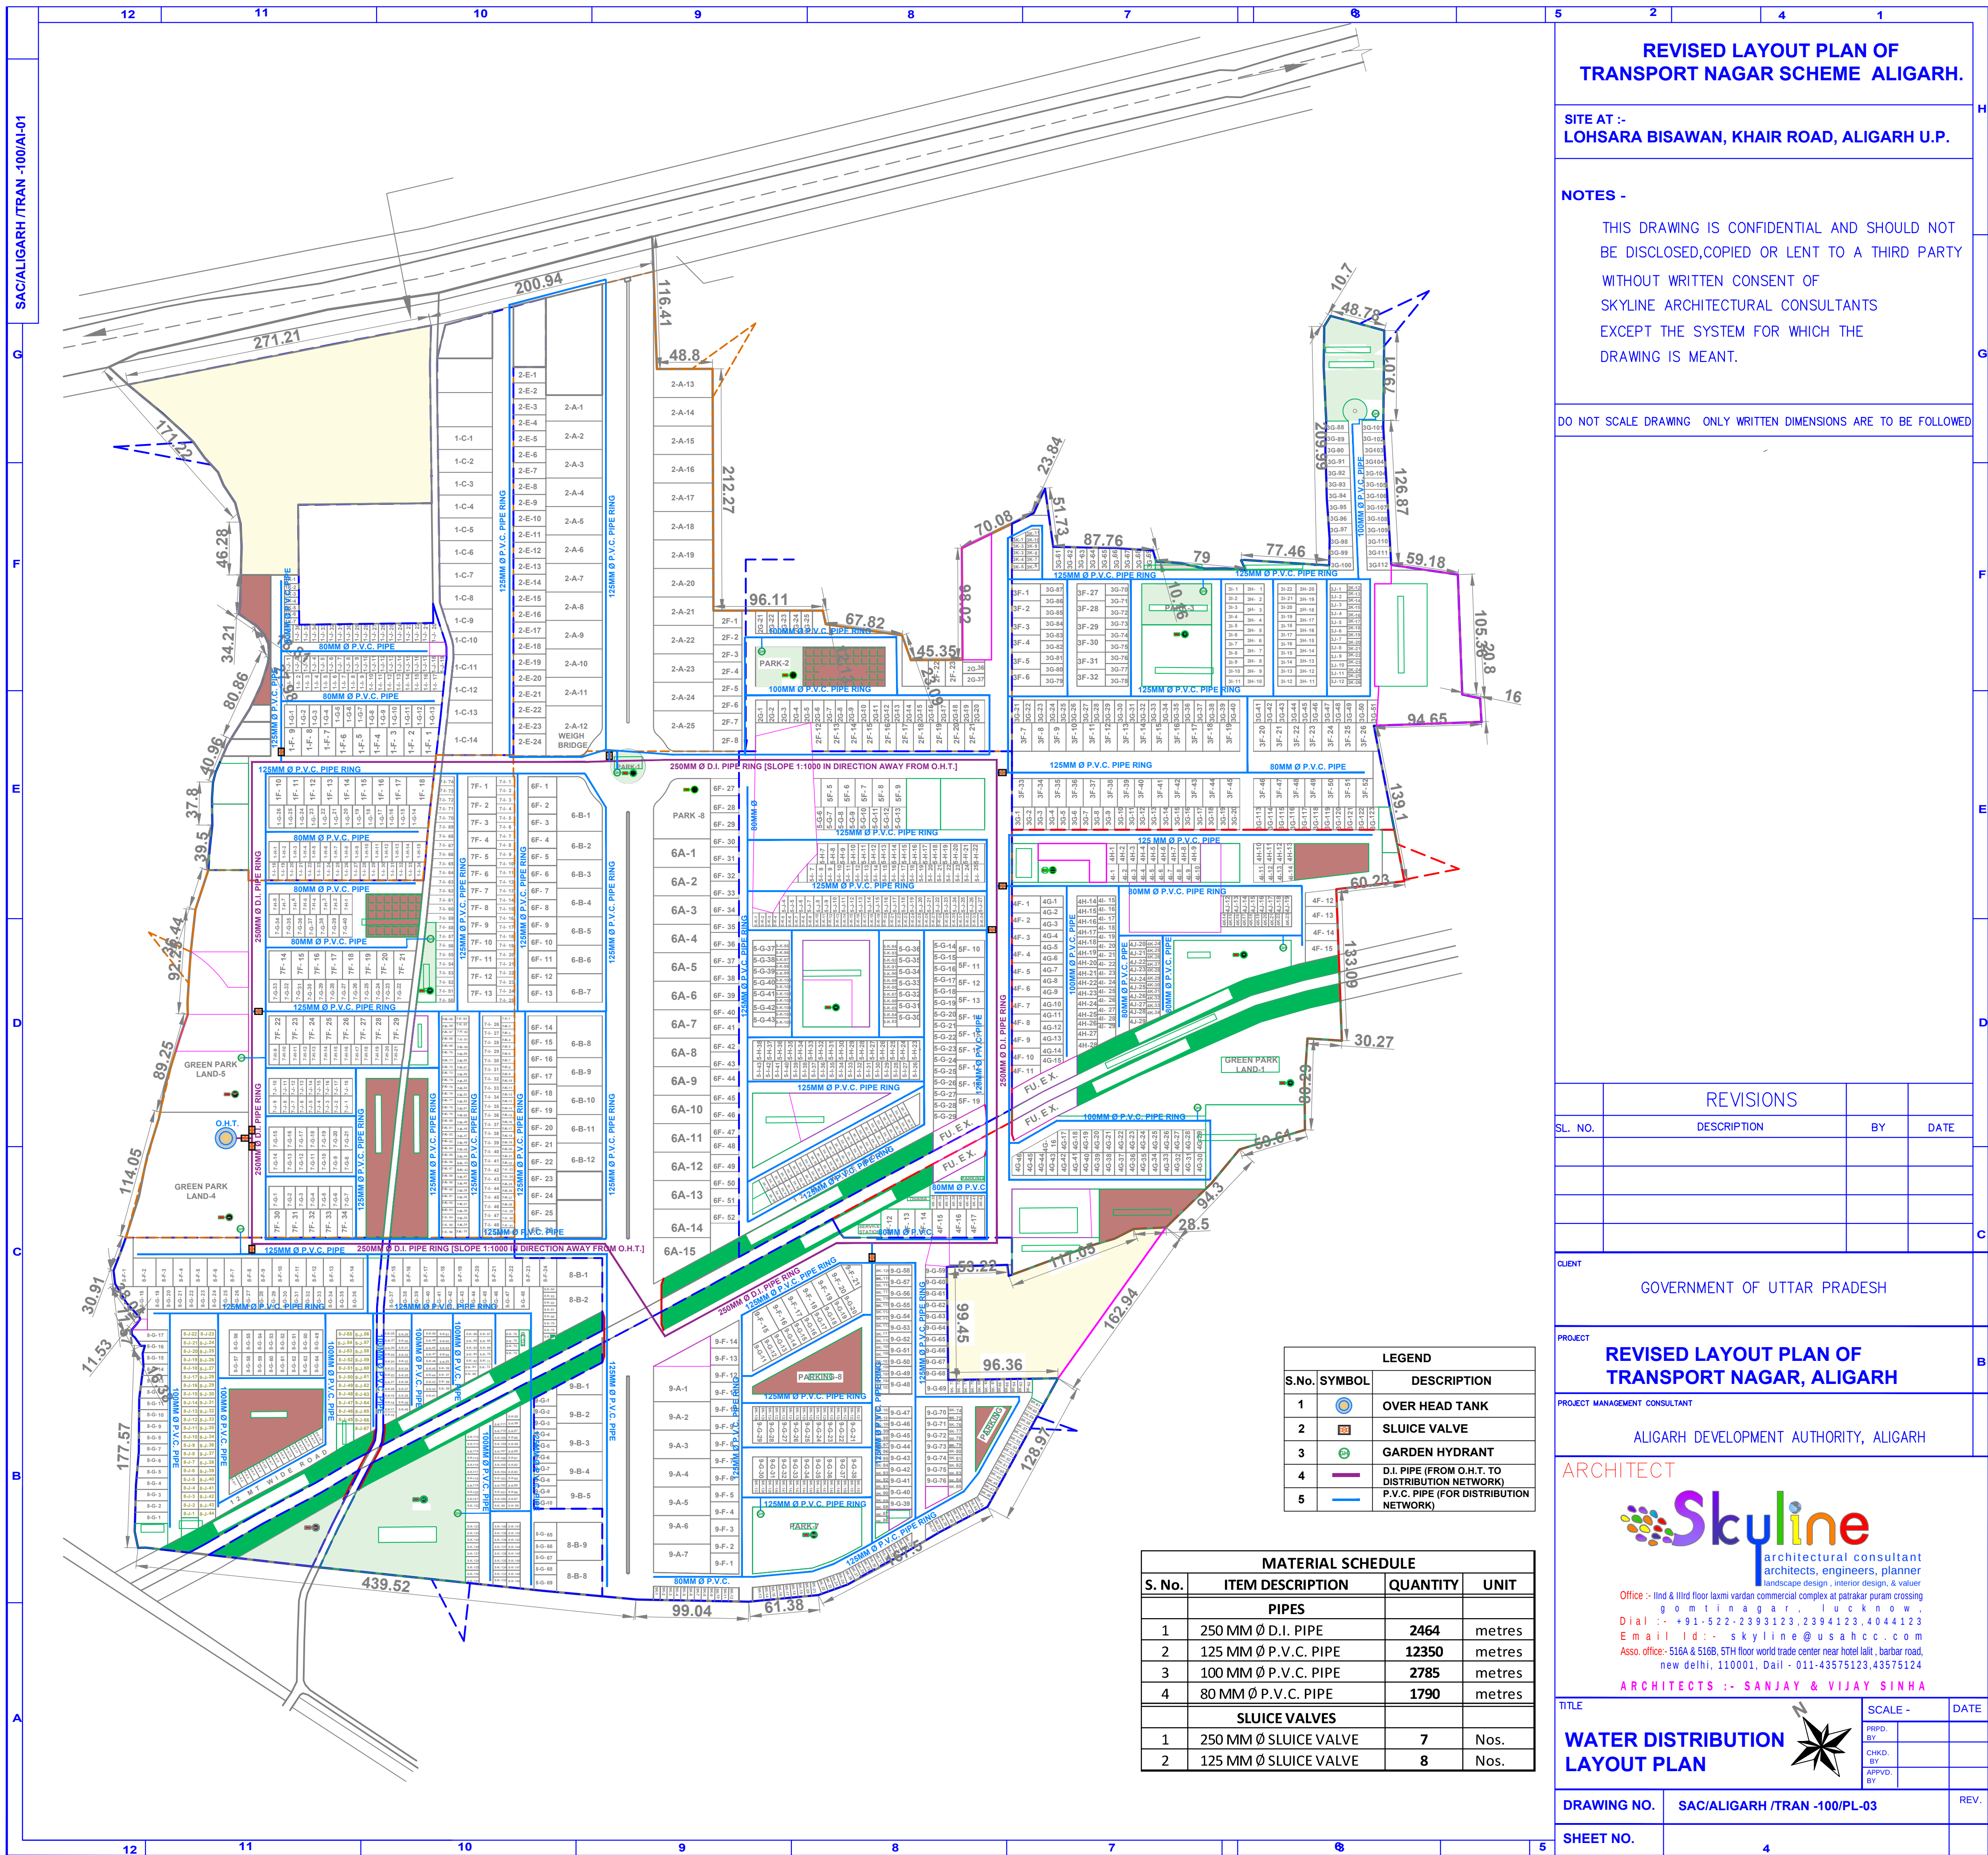

REVISED LAYOUT PLAN OF
TRANSPORT NAGAR SCHEME ALIGARH.

SITE AT :-
LOHSARA BISAWAN, KHAIR ROAD, ALIGARH U.P.

NOTES -

THIS DRAWING IS CONFIDENTIAL AND SHOULD NOT
BE DISCLOSED, COPIED OR LENT TO A THIRD PARTY
WITHOUT WRITTEN CONSENT OF
SKYLINE ARCHITECTURAL CONSULTANTS
EXCEPT THE SYSTEM FOR WHICH THE
DRAWING IS MEANT.

DO NOT SCALE DRAWING ONLY WRITTEN DIMENSIONS ARE TO BE FOLLOWED

REVISIONS			
SL. NO.	DESCRIPTION	BY	DATE

CLIENT
GOVERNMENT OF UTTAR PRADESH

PROJECT
REVISED LAYOUT PLAN OF
TRANSPORT NAGAR, ALIGARH

PROJECT MANAGEMENT CONSULTANT
ALIGARH DEVELOPMENT AUTHORITY, ALIGARH

ARCHITECT

Skyl ine
architectural consultant
architects, engineers, planner
landscape design, interior design, & value
Office :- 11th & 12th floor laxmi vardan commercial complex at patrakar puram crossing
g o m i t a g a r h u d a k o w
Dial :- +91-522-2393123, 2394123, 4044123
E mail I d :- skyl ine@u s a h c c . c o m
Asso. office:- 516A & 516B, 5TH floor world trade center near hotel lait, barbar road,
new delhi, 110001, Dail - 011-43575123, 43575124
ARCHITECTS :- SANJAY & VIJAY SINHA

TITLE		SCALE -		DATE
WATER DISTRIBUTION LAYOUT PLAN		PREP.	BY	
		CHKD.	BY	
		APPRD.	BY	
DRAWING NO.	SAC/ALIGARH /TRAN -100/PL-03			REV.
SHEET NO.	4			