


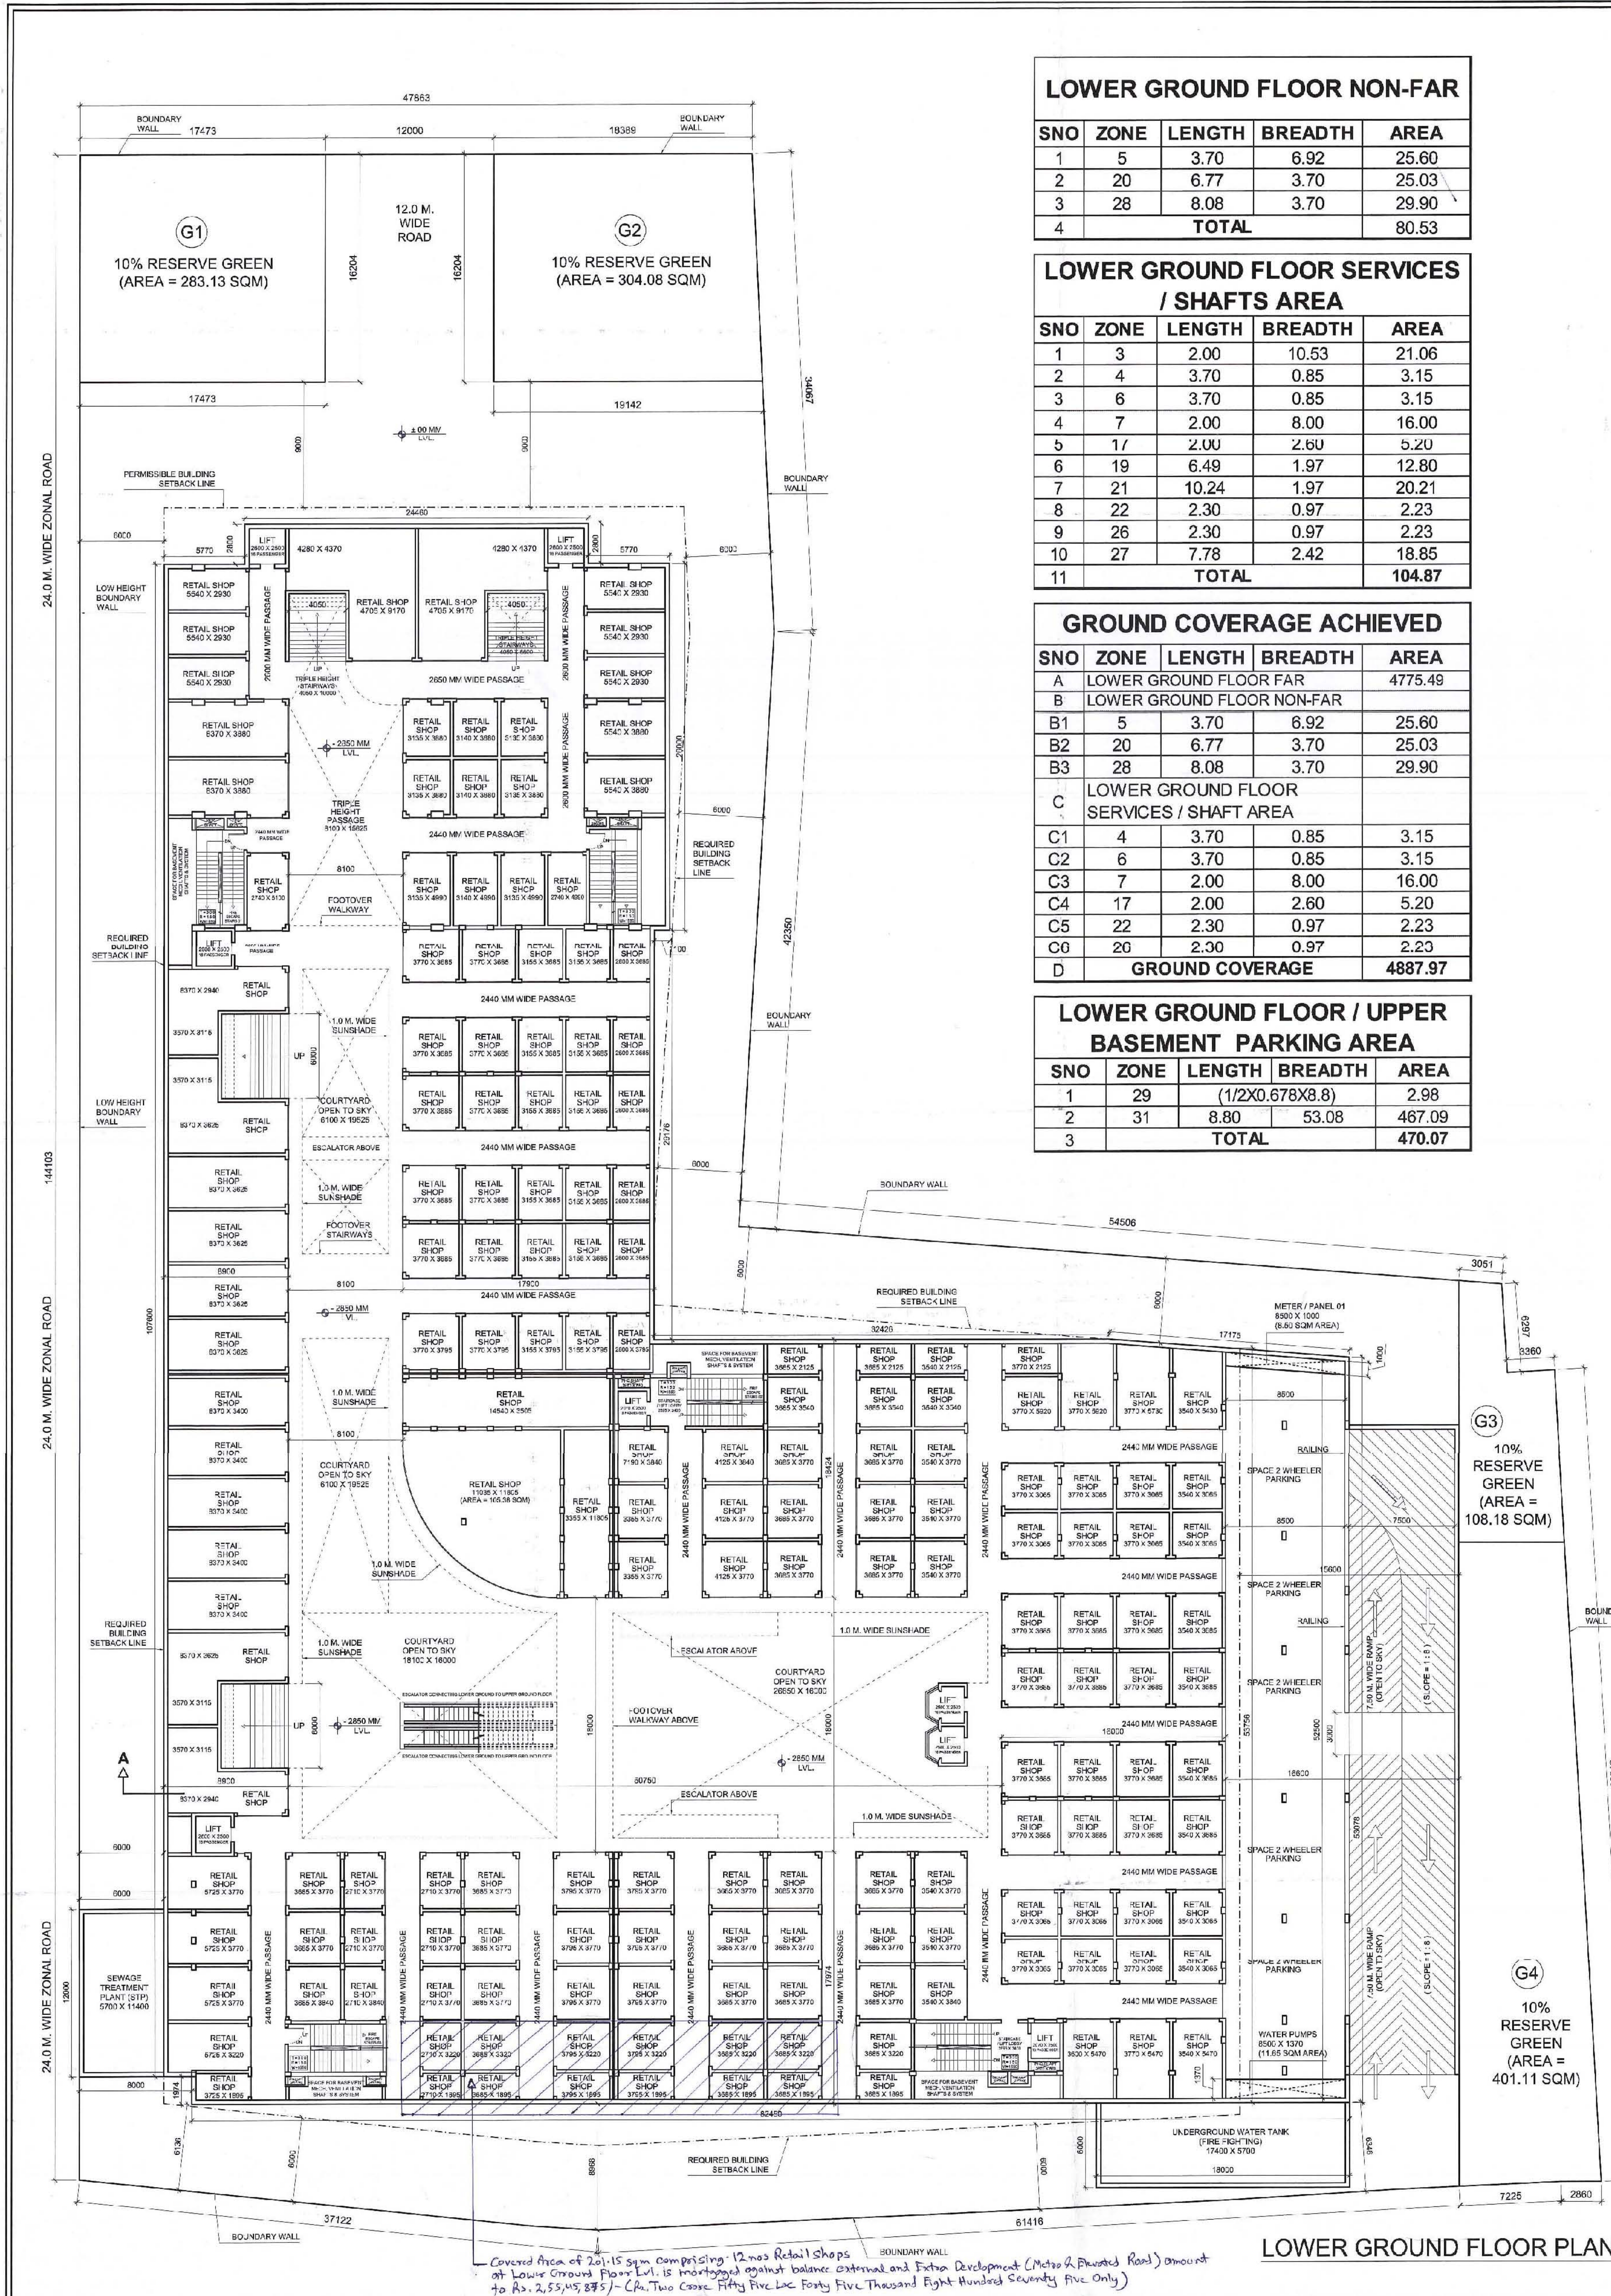

LOWER GROUND FLOOR NON-FAR

SNO	ZONE	LENGTH	BREADTH	AREA
1	5	3.70	6.92	25.60
2	20	6.77	3.70	25.03
3	28	8.08	3.70	29.90
4	TOTAL			80.53

LOWER GROUND FLOOR SERVICES / SHAFTS AREA

SNO	ZONE	LENGTH	BREADTH	AREA
1	3	2.00	10.53	21.06
2	4	3.70	0.85	3.15
3	6	3.70	0.85	3.15
4	7	2.00	8.00	16.00
5	17	2.00	2.60	5.20
6	19	6.49	1.97	12.80
7	21	10.24	1.97	20.21
8	22	2.30	0.97	2.23
9	26	2.30	0.97	2.23
10	27	7.78	2.42	18.85
11	TOTAL			104.87

GROUND COVERAGE ACHIEVED

SNO	ZONE	LENGTH	BREADTH	AREA
A	LOWER GROUND FLOOR FAR			
B	LOWER GROUND FLOOR NON-FAR			
B1	5	3.70	6.92	25.60
B2	20	6.77	3.70	25.03
B3	28	8.08	3.70	29.90
C	LOWER GROUND FLOOR SERVICES / SHAFT AREA			
C1	4	3.70	0.85	3.15
C2	6	3.70	0.85	3.15
C3	7	2.00	8.00	16.00
C4	17	2.00	2.60	5.20
C5	22	2.30	0.97	2.23
C6	26	2.30	0.97	2.23
D	GROUND COVERAGE			4887.97


LOWER GROUND FLOOR / UPPER BASEMENT PARKING AREA

SNO	ZONE	LENGTH	BREADTH	AREA
1	29	(1/2X0.678X8.8)		2.98
2	31	8.80	53.08	467.09
3	TOTAL			470.07

"निर्माणकर्ता कृपया नोट करें कि यह प्लान केवल एक संकेतिक चित्र है और इसे वास्तविक निर्माण के लिए उपयोग नहीं किया जाना चाहिए।"

LOWER GROUND FLOOR FAR

SNO	ZONE	LENGTH	BREADTH	AREA
ADDITION				
1	A	36.00	28.80	1036.80
2	B	83.57	34.90	2916.73
3	C	49.55	54.40	2695.37
7	TOTAL			6648.90
DEDUCTION				
1	1	5.77	2.80	16.16
2	2	5.77	2.80	16.16
3	3	2.00	10.53	21.06
4	4	3.70	0.85	3.15
5	5	3.70	0.85	3.15
6	6	3.70	0.85	3.15
7	7	2.00	8.00	16.00
8	8	4.80	6.00	28.80
9	9	8.10	20.20	163.58
10	10	8.10	7.58	61.36
11	11	8.10	11.00	89.10
12	12	[11X11]-[(2/7X11X11)/4]		25.93
13	13	19.10	7.35	140.39
14	14	4.80	6.00	28.80
15	15	7.93	3.30	26.15
16	16	19.10	7.35	140.39
17	17	2.00	2.60	5.20
18	18	2.00	1.97	3.95
19	19	6.49	1.97	12.80
20	20	6.77	3.70	25.03
21	21	10.24	1.97	20.21
22	22	2.30	0.97	2.23
23	23	27.65	6.06	167.42
24	24	22.25	5.89	131.05
25	25	27.65	6.06	167.42
26	26	2.30	0.97	2.23
27	27	7.78	2.42	18.85
28	28	8.08	3.70	29.90
29	29	(1/2X0.678X8.8)		2.98
30	30	(1/2X1.32X17.124)		11.30
31	31	8.80	53.08	467.09
32	TOTAL			1873.42
TOTAL FAR COVERED ON LOWER GROUND FLOOR LEVEL				4775.49

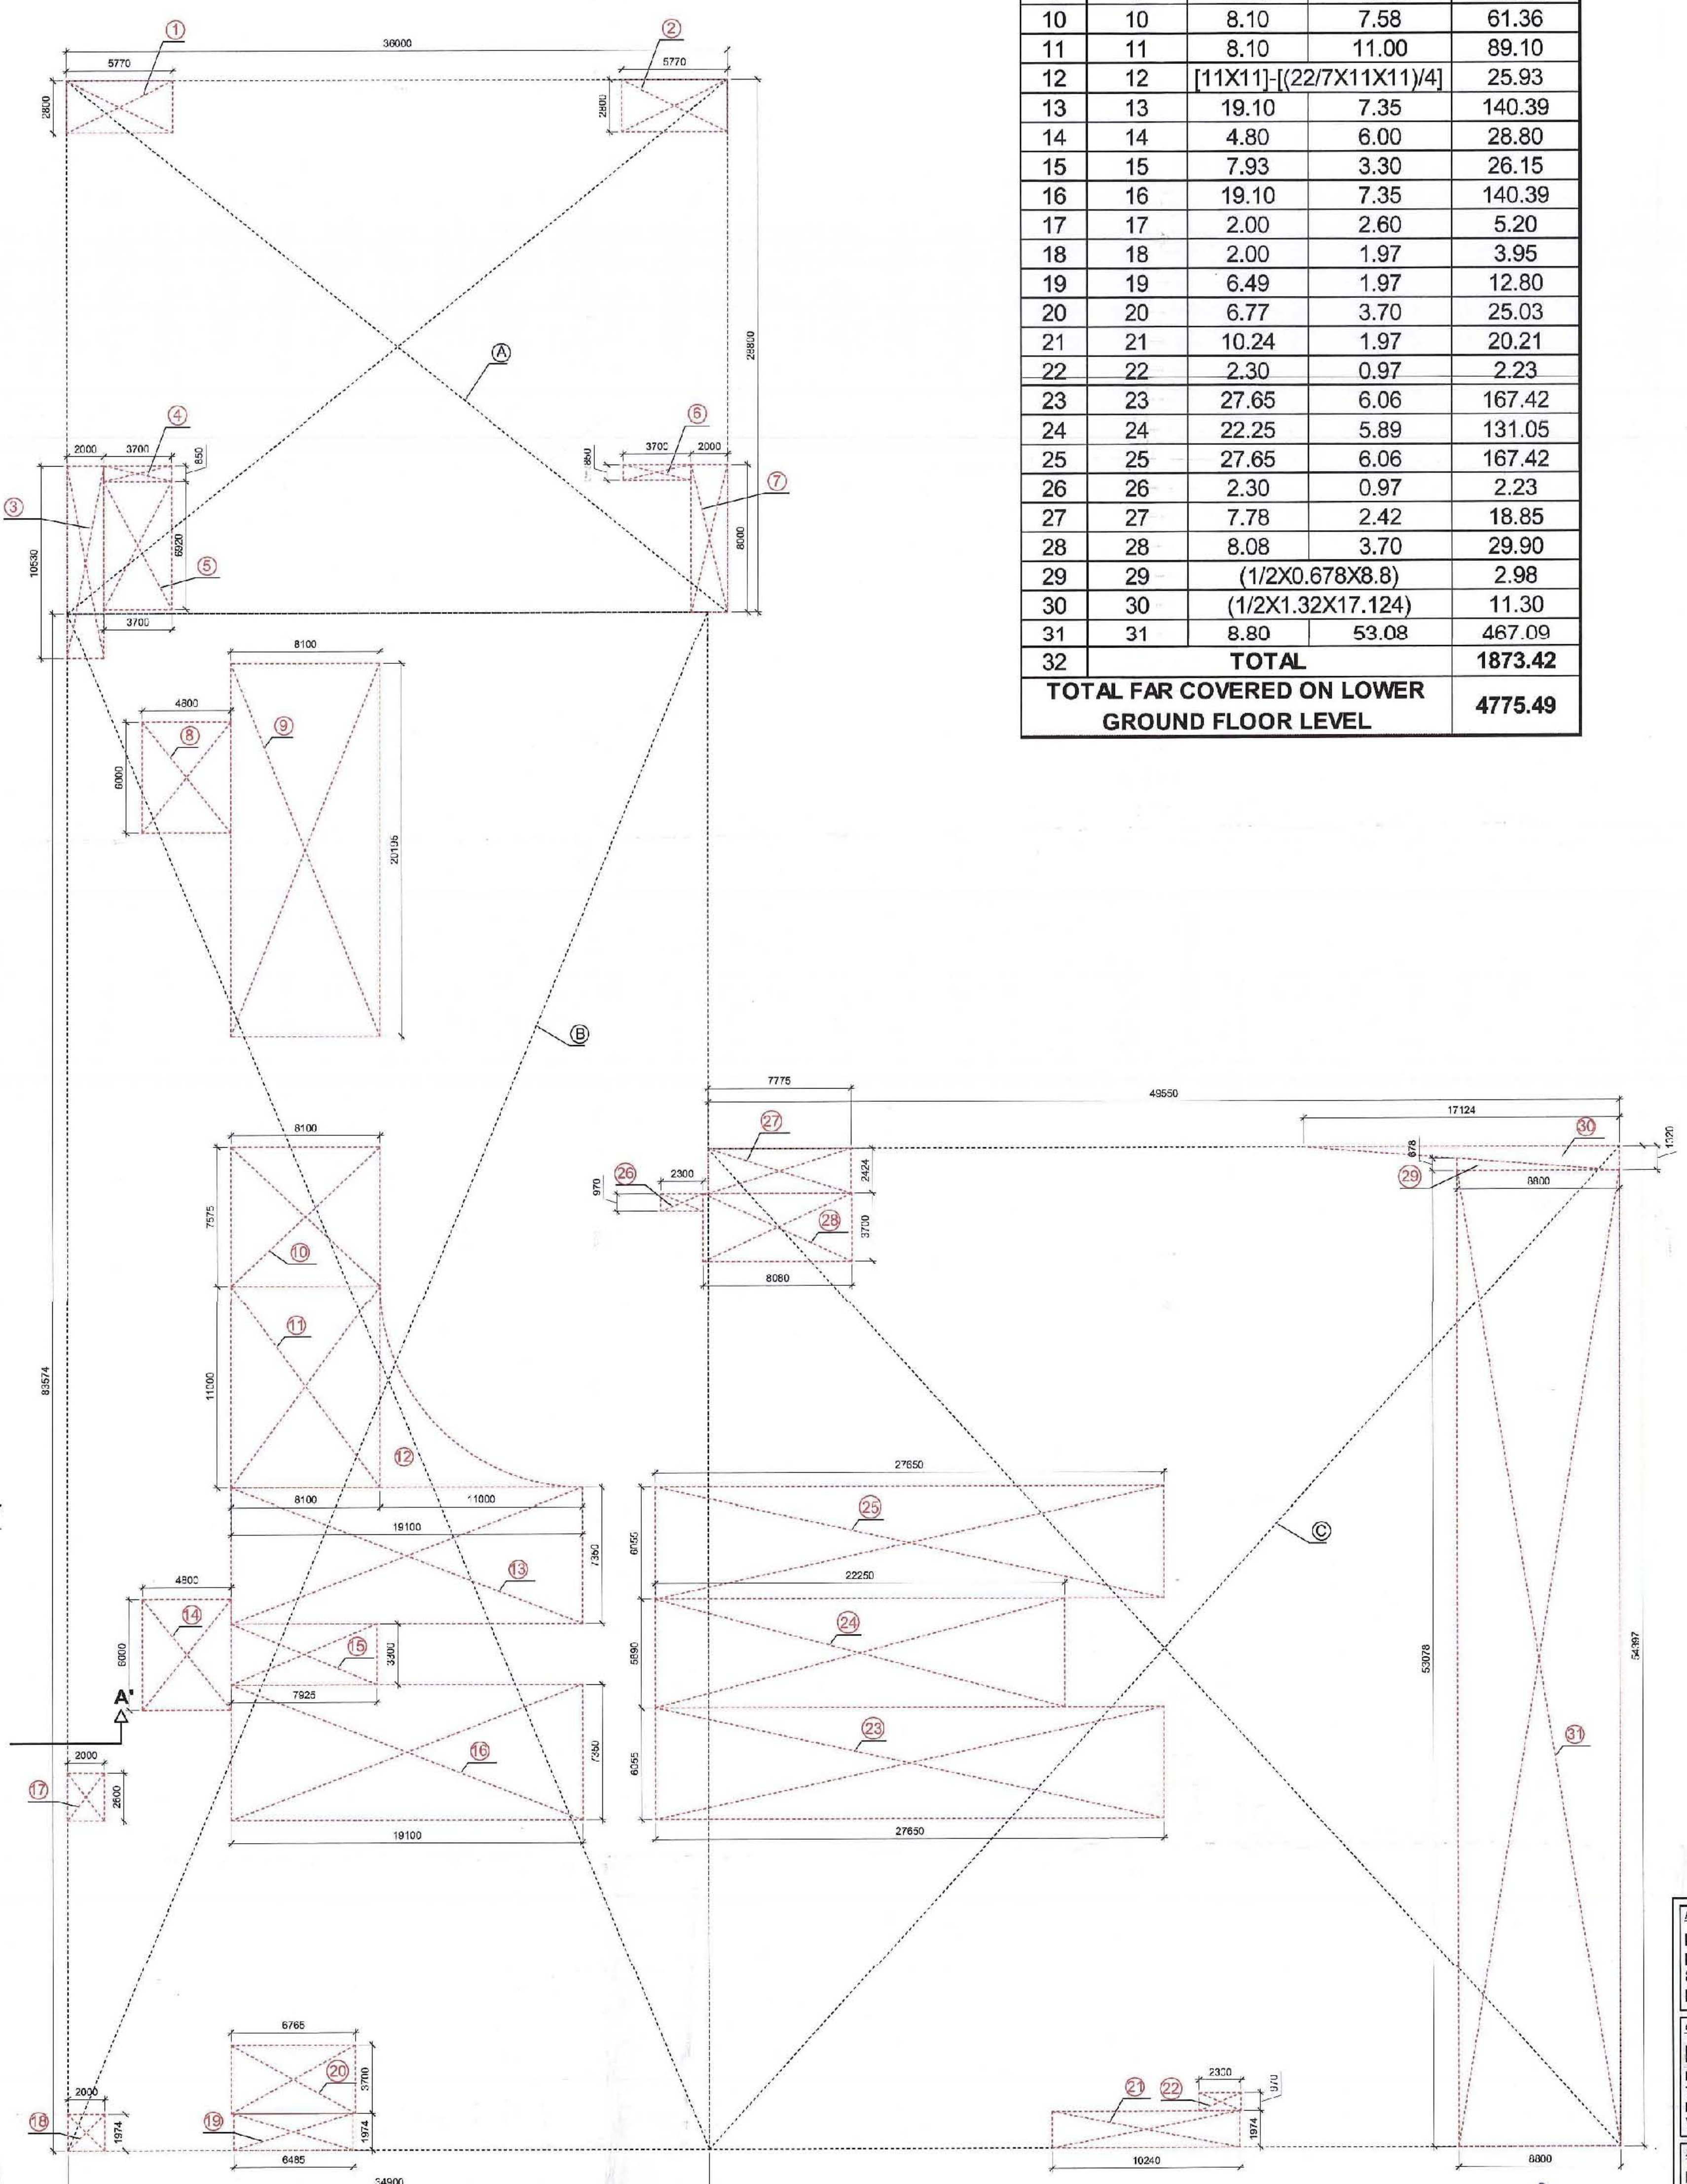

AREA DIAGRAM (LOWER GROUND FLOOR PLAN)

LOWER GROUND FLOOR FAR

SNO	ZONE	LENGTH	BREADTH	AREA
ADDITION				
1	A	36.00	28.80	1036.80
2	B	83.57	34.90	2916.73
3	C	49.55	54.40	2695.37
7	TOTAL			6648.90
DEDUCTION				
1	1	5.77	2.80	16.16
2	2	5.77	2.80	16.16
3	3	2.00	10.53	21.06
4	4	3.70	0.85	3.15
5	5	3.70	0.85	3.15
6	6	3.70	0.85	3.15
7	7	2.00	8.00	16.00
8	8	4.80	6.00	28.80
9	9	8.10	20.20	163.58
10	10	8.10	7.58	61.36
11	11	8.10	11.00	89.10
12	12	[11X11]-[(2/7X11X11)/4]		25.93
13	13	19.10	7.35	140.39
14	14	4.80	6.00	28.80
15	15	7.93	3.30	26.15
16	16	19.10	7.35	140.39
17	17	2.00	2.60	5.20
18	18	2.00	1.97	3.95
19	19	6.49	1.97	12.80
20	20	6.77	3.70	25.03
21	21	10.24	1.97	20.21
22	22	2.30	0.97	2.23
23	23	27.65	6.06	167.42
24	24	22.25	5.89	131.05
25	25	27.65	6.06	167.42
26	26	2.30	0.97	2.23
27	27	7.78	2.42	18.85
28	28	8.08	3.70	29.90
29	29	(1/2X0.678X8.8)		2.98
30	30	(1/2X1.32X17.124)		11.30
31	31	8.80	53.08	467.09
32	TOTAL			1873.42
TOTAL FAR COVERED ON LOWER GROUND FLOOR LEVEL				4775.49

LOWER GROUND FLOOR NON-FAR

SNO	ZONE	LENGTH	BREADTH	AREA
1	5	3.70	6.92	25.60
2	20	6.77	3.70	25.03
3	28	8.08	3.70	29.90
4	TOTAL			80.53

LOWER GROUND FLOOR SERVICES / SHAFTS AREA

SNO	ZONE	LENGTH	BREADTH	AREA
1	3	2.00	10.53	21.06
2	4	3.70	0.85	3.15
3	6	3.70	0.85	3.15
4	7	2.00	8.00	16.00
5	17	2.00	2.60	5.20
6	19	6.49	1.97	12.80
7	21	10.24	1.97	20.21
8	22	2.30	0.97	2.23
9	26	2.30	0.97	2.23
10	27	7.78	2.42	18.85
11	TOTAL			104.87

GROUND COVERAGE ACHIEVED

SNO	ZONE	LENGTH	BREADTH	AREA
A	LOWER GROUND FLOOR FAR			
B	LOWER GROUND FLOOR NON-FAR			
B1	5	3.70	6.92	25.60
B2	20	6.77	3.70	25.03
B3	28	8.08	3.70	29.90
C	LOWER GROUND FLOOR SERVICES / SHAFT AREA			
C1	4	3.70	0.85	3.15
C2	6	3.70	0.85	3.15
C3	7	2.00	8.00	16.00
C4	17	2.00	2.60	5.20
C5	22	2.30	0.97	2.23
C6	26	2.30	0.97	2.23
D	GROUND COVERAGE			4887.97

LOWER GROUND FLOOR / UPPER BASEMENT PARKING AREA

SNO	ZONE	LENGTH	BREADTH	AREA
1	29	(1/2X0.678X8.8)		2.98
2	31	8.80	53.08	467.09
3	TOTAL			470.07

LOWER GROUND FLOOR PLAN

Covered Area of 20,115 sqm comprising 12 nos Retail Shops at Lower Ground Floor Level is mortgaged against balance external and Extra Development (Metro & Roaded Road) amount to Rs. 2,55,45,885/- (CA Two Crore Fifty Five Lac Forty Five Thousand Eight Hundred Eighty Five Only)

AREA DIAGRAM (LOWER GROUND FLOOR PLAN)

OWNER: K W HOMES PVT. LTD.
ARCHITECT: DEEPAK MEHTA & ASSOCIATES
DATE: 19.09.2016