


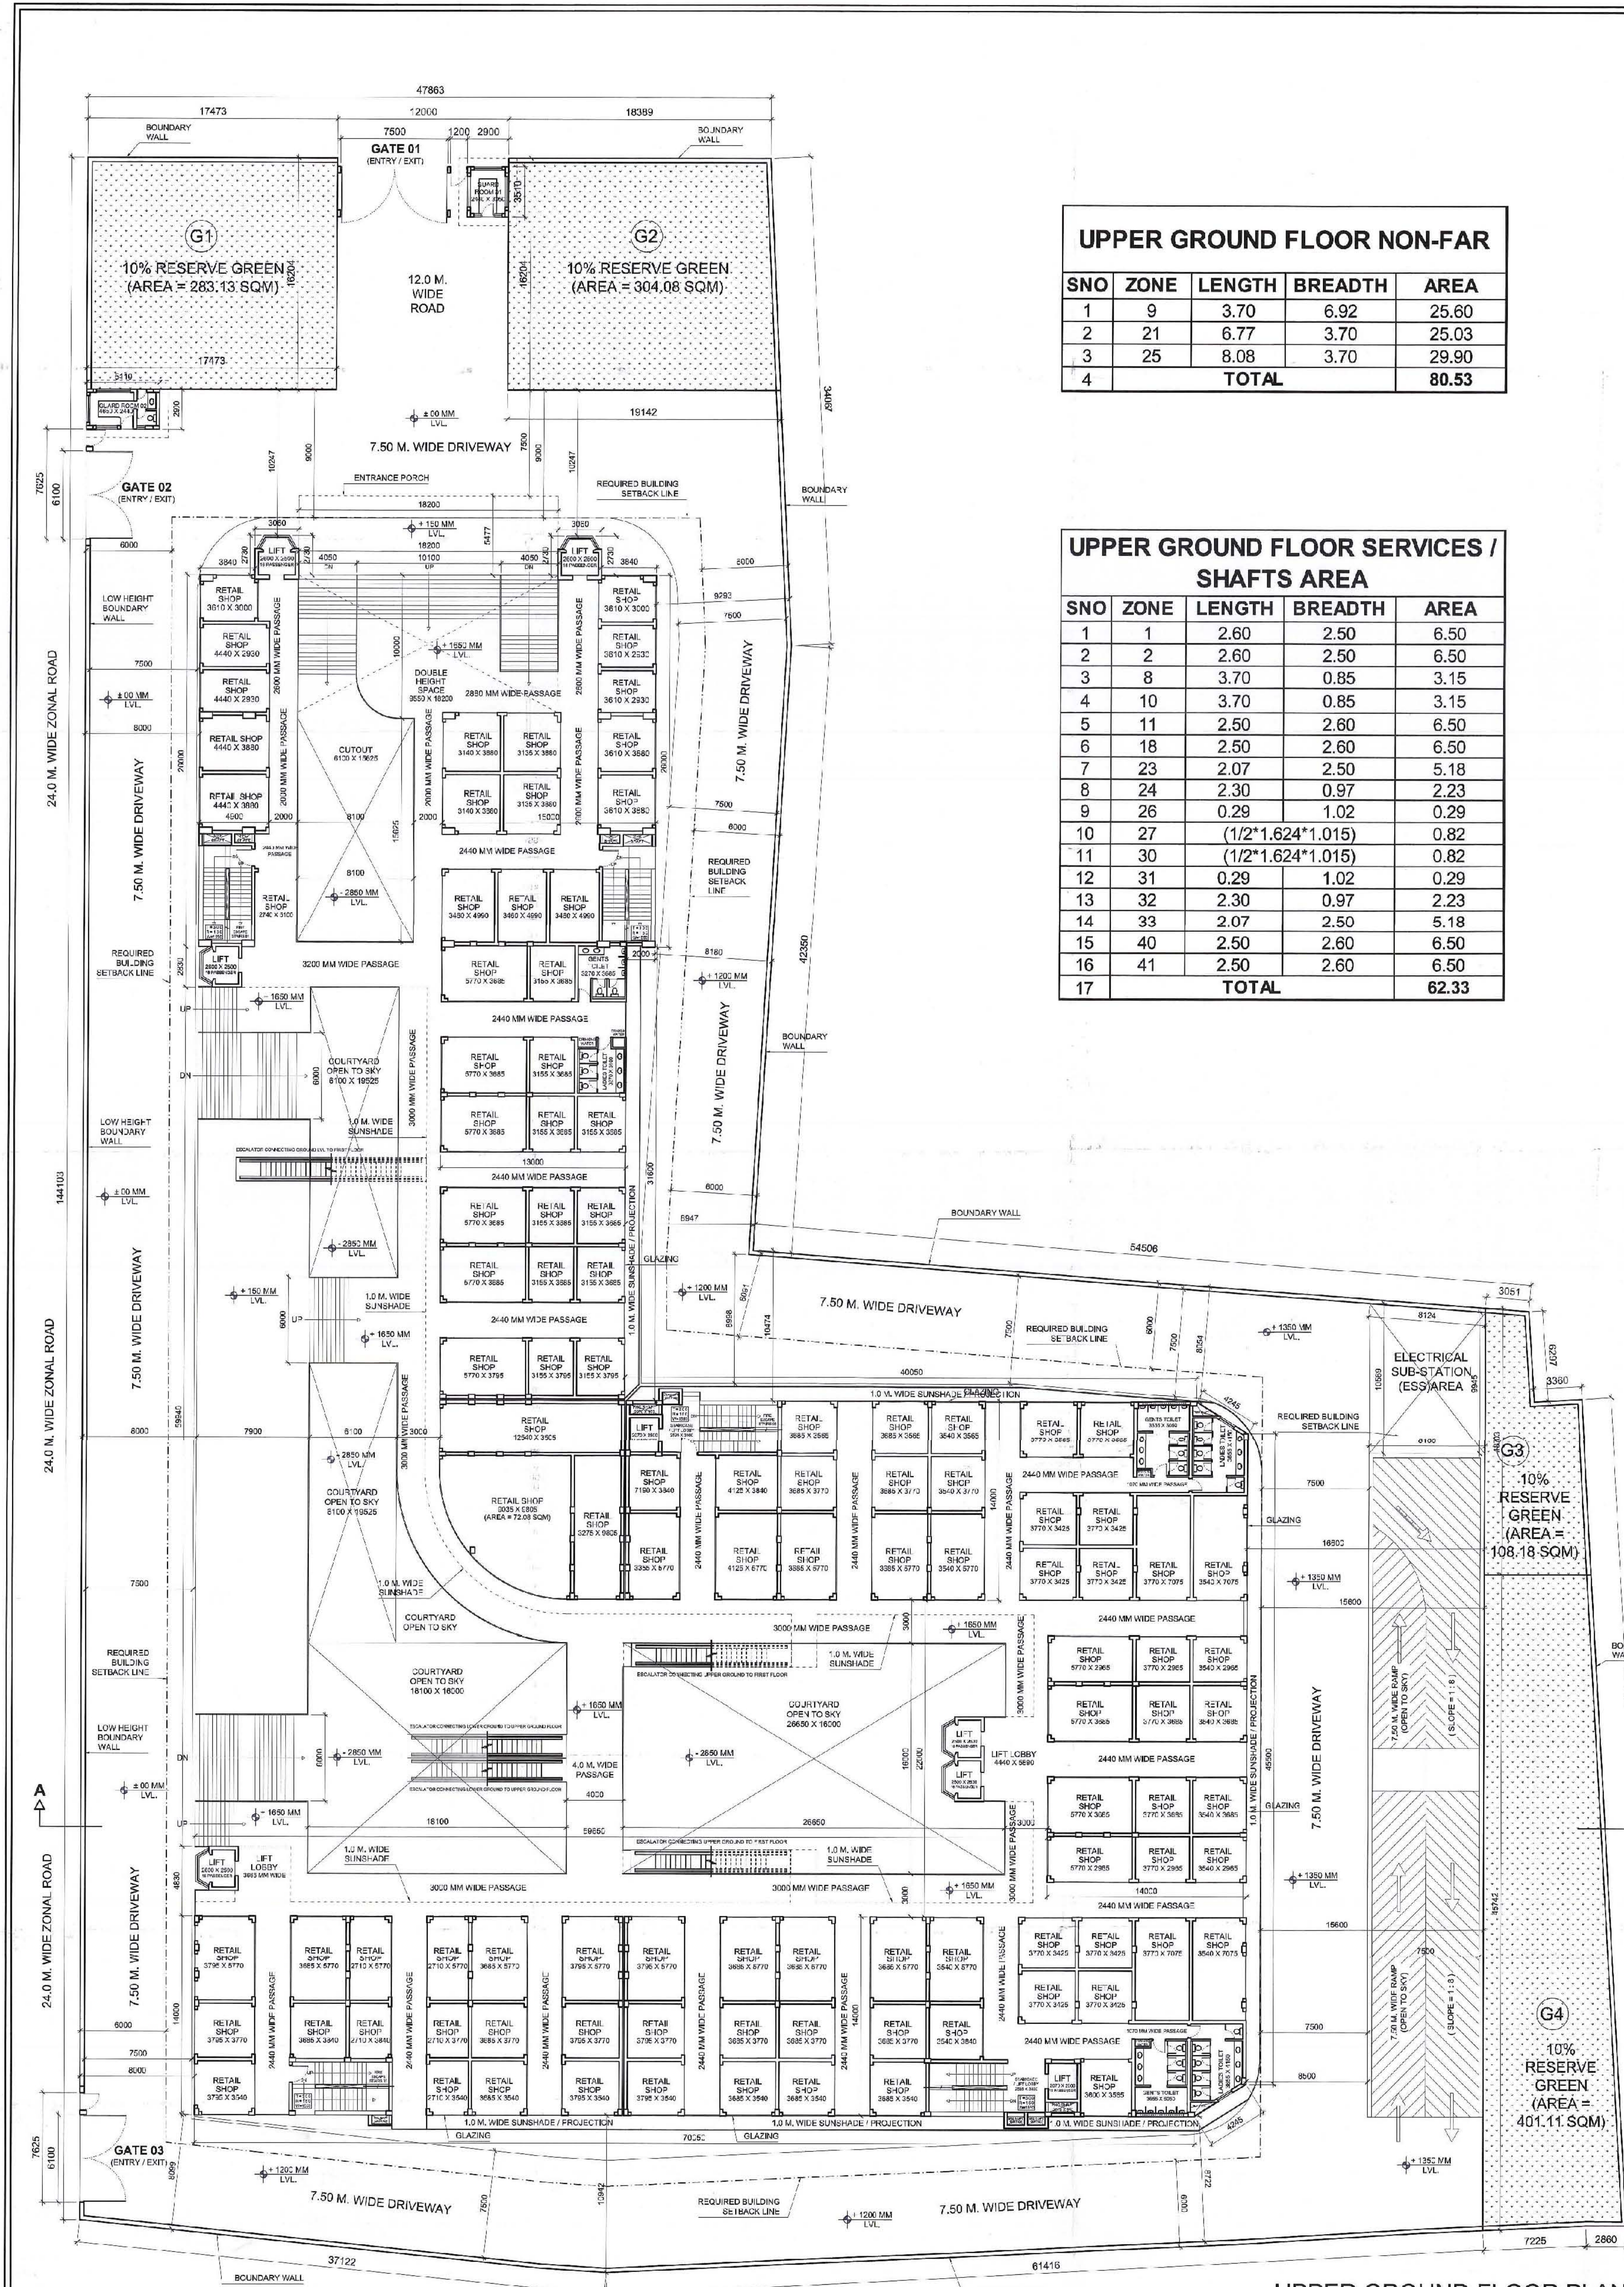

UPPER GROUND FLOOR NON-FAR

SNO	ZONE	LENGTH	BREADTH	AREA
1	9	3.70	6.92	25.60
2	21	6.77	3.70	25.03
3	25	8.08	3.70	29.90
4	TOTAL			80.53


UPPER GROUND FLOOR SERVICES / SHAFTS AREA

SNO	ZONE	LENGTH	BREADTH	AREA
1	1	2.60	2.50	6.50
2	2	2.60	2.50	6.50
3	8	3.70	0.85	3.15
4	10	3.70	0.85	3.15
5	11	2.50	2.60	6.50
6	18	2.50	2.60	6.50
7	23	2.07	2.50	5.18
8	24	2.30	0.97	2.23
9	26	0.29	1.02	0.29
10	27	(1/2*1.624*1.015)		0.82
11	30	(1/2*1.624*1.015)		0.82
12	31	0.29	1.02	0.29
13	32	2.30	0.97	2.23
14	33	2.07	2.50	5.18
15	40	2.50	2.60	6.50
16	41	2.50	2.60	6.50
17	TOTAL			62.33

"निर्माणधीन अवधि में निर्माण स्थल पर धूल से बने हुए वायुमय कण का प्रतिकार किया जाए निर्माण कार्य के परिणतक एवं उनके उपयोग की अवधि में 100% वायुमय से धूल का प्रतिकार एवं धूल संचयन सुविधा का उपयोग निर्माण एवं सेवा एवं निर्माण कार्य के को से बने हुए धूल से वायुमय का प्रतिकार किया जाए।"

UPPER GROUND FLOOR FAR

SNO	ZONE	LENGTH	BREADTH	AREA
ADDITION				
1	A	3.06	2.73	8.35
2	B	3.06	2.73	8.35
3	C	32.00	26.00	832.00
4	D	30.00	81.60	2448.00
5	E	43.65	50.00	2182.50
7	TOTAL			5479.21
DEDUCTION				
1	1	2.60	2.50	6.50
2	2	2.60	2.50	6.50
3	3	4.05	6.67	27.01
4	4	4.05	7.00	28.35
5	5	4.05	3.00	12.15
6	6	[3X3]-(22/7X3X3)/4		1.93
7	7	8.10	15.63	126.56
8	8	3.70	0.85	3.15
9	9	3.70	6.92	25.60
10	10	3.70	0.85	3.15
11	11	2.50	2.60	6.50
12	12	17.00	11.87	201.79
13	13	2.69	1.65	4.43
14	14	17.00	20.25	344.25
15	15	17.00	9.00	153.00
16	16	[9X9]-(22/7X9X9)/4		17.36
17	17	17.00	17.17	291.89
18	18	2.50	2.60	6.50
19	19	2.80	1.77	4.96
20	20	10.31	4.83	49.77
21	21	6.77	3.70	25.03
22	22	9.00	22.00	198.00
23	23	2.07	2.50	5.18
24	24	2.30	0.97	2.23
25	25	8.08	3.70	29.90
26	26	0.29	1.02	0.29
27	27	(1/2*1.624*1.015)		0.82
28	28	(1/2*2.25*3.6)		4.05
29	29	(1/2*2.25*3.6)		4.05
30	30	(1/2*1.624*1.015)		0.82
31	31	0.29	1.02	0.29
32	32	2.30	0.97	2.23
33	33	2.07	2.50	5.18
34	34	11.73	3.00	35.18
35	35	13.53	12.70	171.77
36	36	11.73	3.00	35.18
37	37	16.13	8.06	129.89
38	38	8.73	5.89	51.39
39	39	16.13	8.06	129.89
40	40	2.50	2.60	6.50
41	41	2.50	2.60	6.50
42	42	1.80	2.00	3.60
43	43	1.80	2.00	3.60
44	TOTAL			2172.89
TOTAL FAR COVERED ON UPPER GROUND FLOOR LEVEL				3306.32

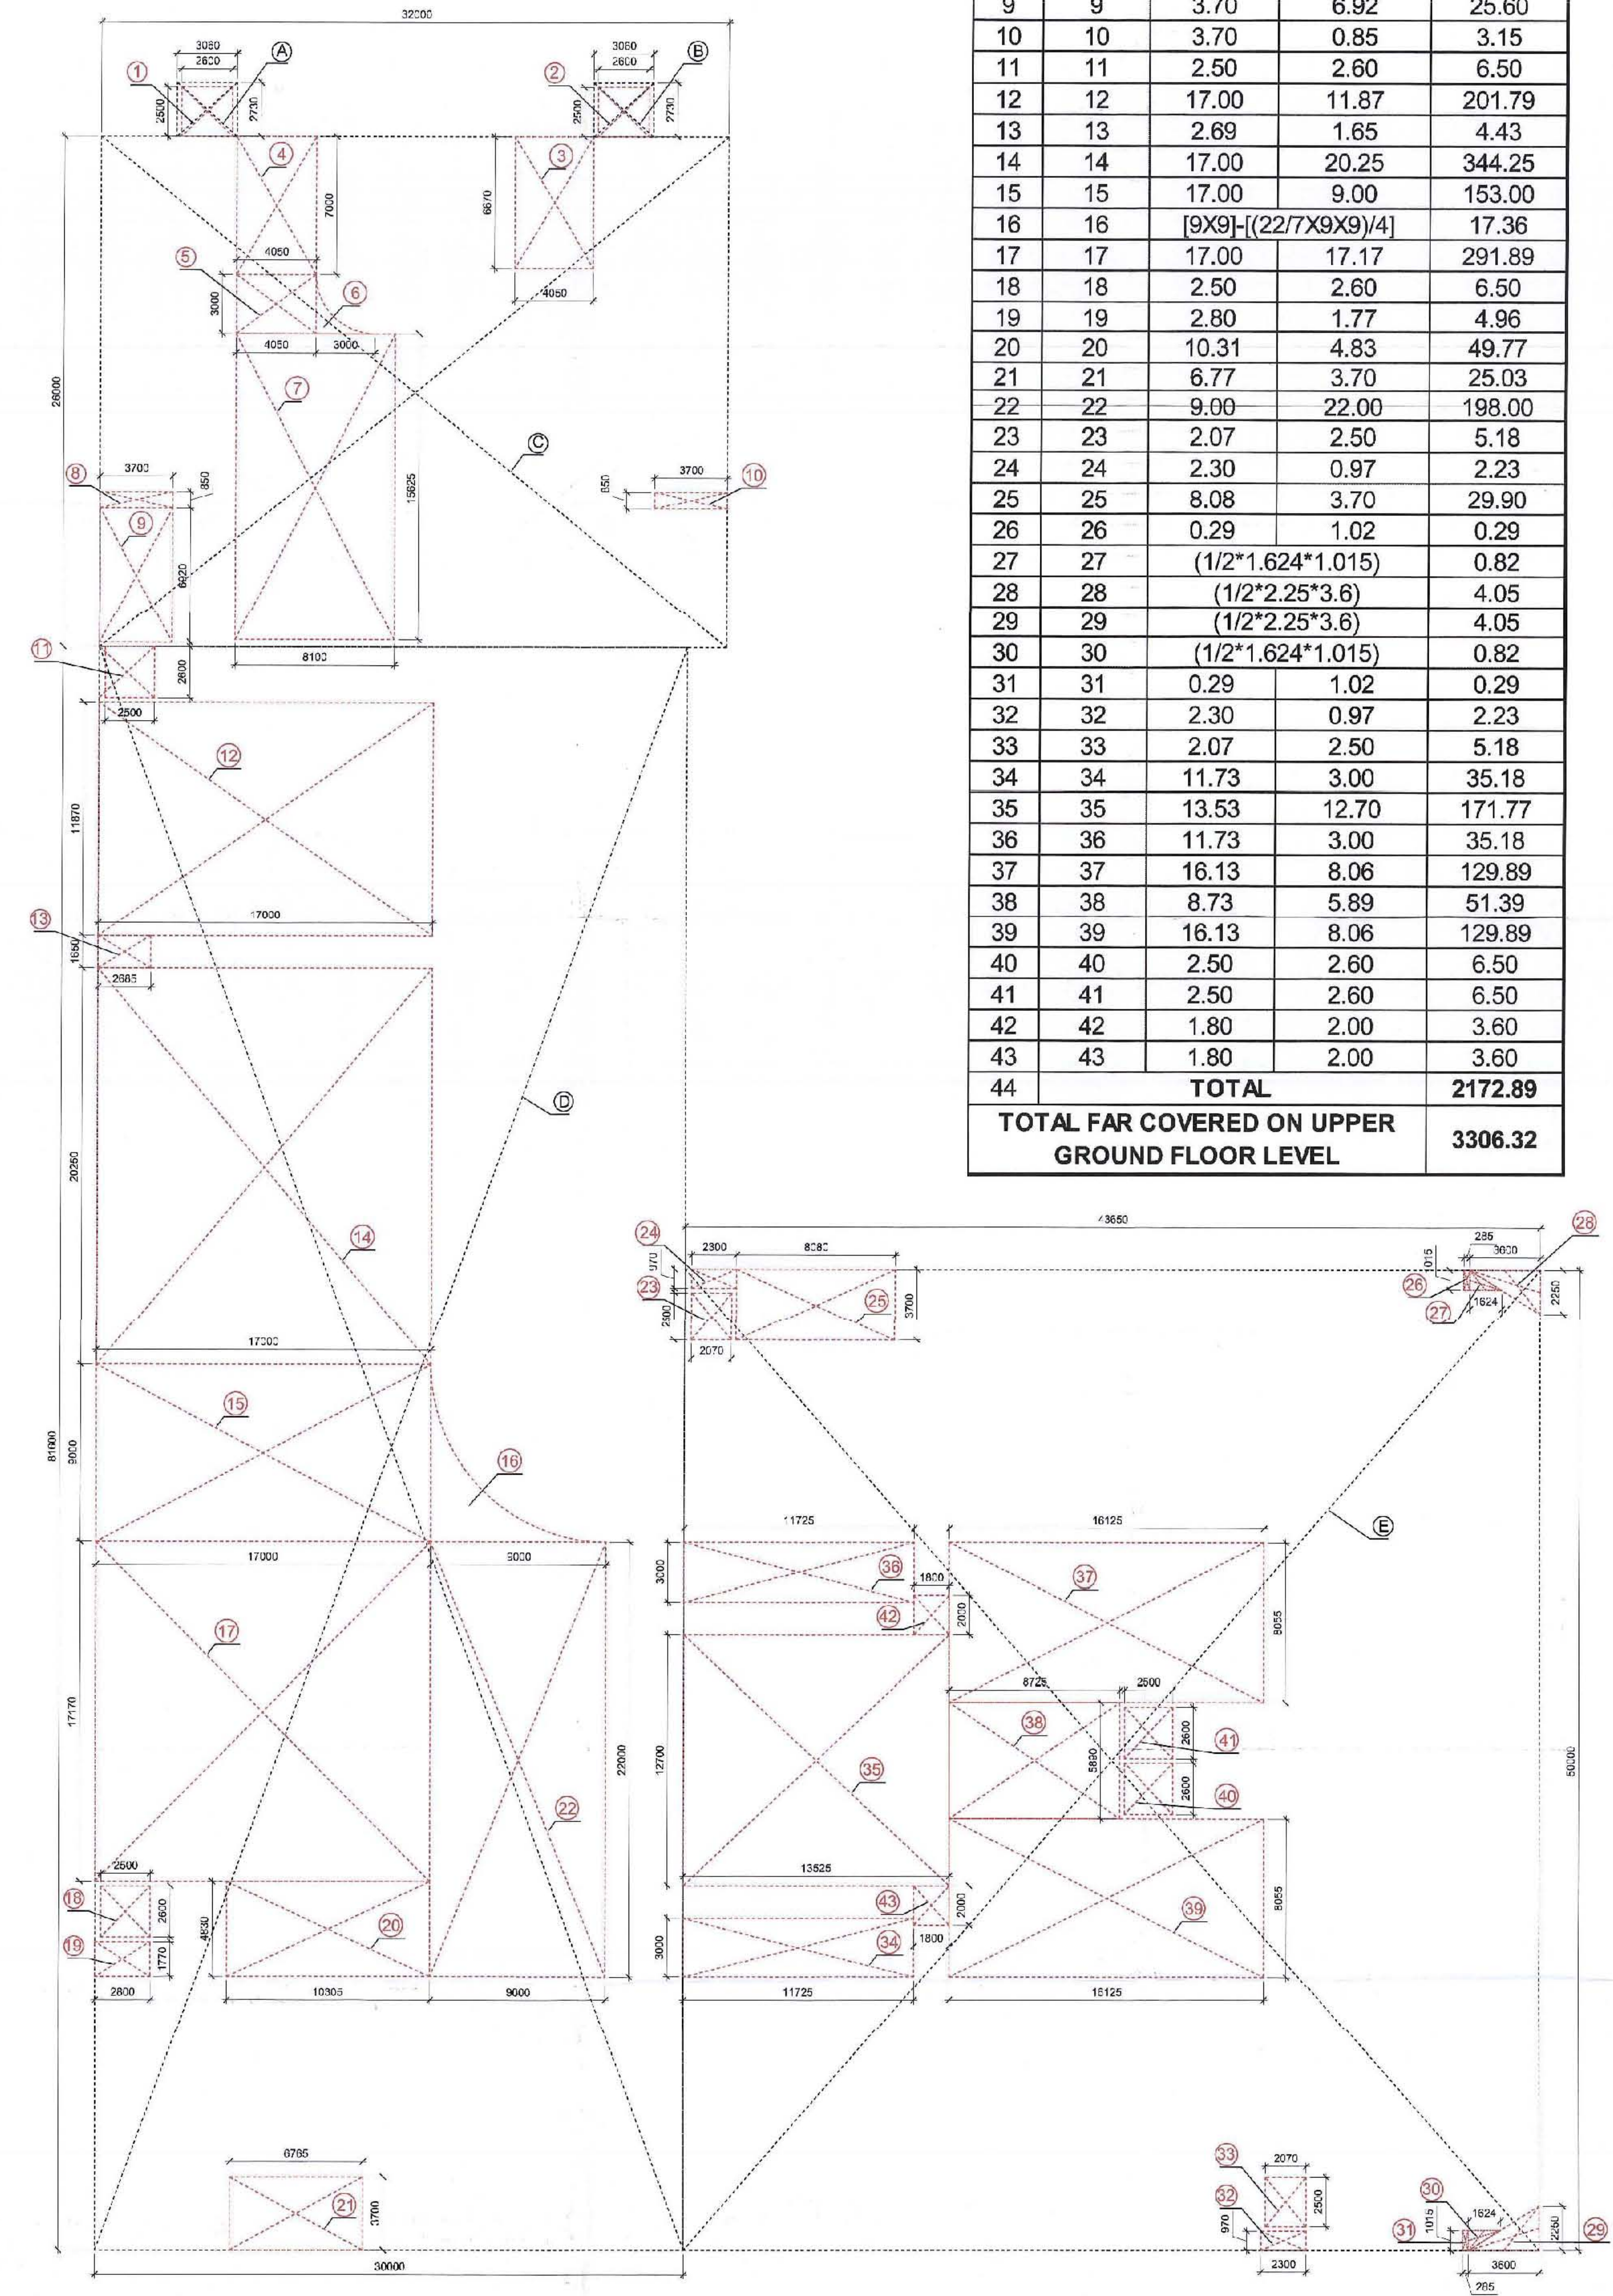

AREA DIAGRAM
(UPPER GROUND FLOOR PLAN)

रजिस्ट्रार जनरल की ओर से जारी की गई है।
कोई भी व्यक्ति इस दस्तावेज़ को धीरे-धीरे नहीं बदल सकता है।
यदि किसी भी व्यक्ति द्वारा इस दस्तावेज़ को धीरे-धीरे बदल दिया जाए, तो यह दस्तावेज़ अमान्य होगा।
यदि किसी भी व्यक्ति द्वारा इस दस्तावेज़ को धीरे-धीरे बदल दिया जाए, तो यह दस्तावेज़ अमान्य होगा।

रजिस्ट्रार जनरल की ओर से जारी की गई है।
कोई भी व्यक्ति इस दस्तावेज़ को धीरे-धीरे नहीं बदल सकता है।
यदि किसी भी व्यक्ति द्वारा इस दस्तावेज़ को धीरे-धीरे बदल दिया जाए, तो यह दस्तावेज़ अमान्य होगा।
यदि किसी भी व्यक्ति द्वारा इस दस्तावेज़ को धीरे-धीरे बदल दिया जाए, तो यह दस्तावेज़ अमान्य होगा।

OWNER:
K W HOMES PVT. LTD.
B-87, SECTOR-68, NOIDA-201301, U.P.
TEL: 9120-480477, MOB: 965059594
EMAIL: info@kwhomes.com
WEBSITE: www.kwhomes.in

OWNER SIGNATURE:
[Signature]
DATE: 10/10/2016

ARCHITECT:
DEEPAK MEHTA & ASSOCIATES
ARCHITECTS & ENGINEERS, U.P. CIVIL, ELECTRICAL & MECHANICAL
SECOND FLOOR, PLOT NO. 16, ANAND VIHAR, L-2, GATE NO. 1, SECTOR-68, NOIDA-201301, U.P.
TEL: 9120-480477, MOB: 965059594
EMAIL: info@kwhomes.com
WEBSITE: www.kwhomes.in

ARCHITECT SIGNATURE:
[Signature]
DATE: 10/10/2016

FOR KWHOMES ASSOCIATES PVT. LTD.
H-53, 1st Floor, Opp. Vignesh Bank
Commercial Area, Sector-63
Noida-201301, U.P.

FOR KWHOMES ASSOCIATES PVT. LTD.
H-53, 1st Floor, Opp. Vignesh Bank
Commercial Area, Sector-63
Noida-201301, U.P.

PROJECT:
RETAIL SHOPS BUILDING "KW DELHI-08" IN KHASRA NUMBER 921, 919/2, 917, 936, 895, 866/2, 894, 893, 892, 888/1 & 891, VILLAGE SADDIK NAGAR, RAJ NAGAR EXTENSION, GHAZIABAD, UTTAR PRADESH.

PROJECT SIGNATURE:
[Signature]
DATE: 10/10/2016

SCALE:
1:200

DATE:
19.09.2016