

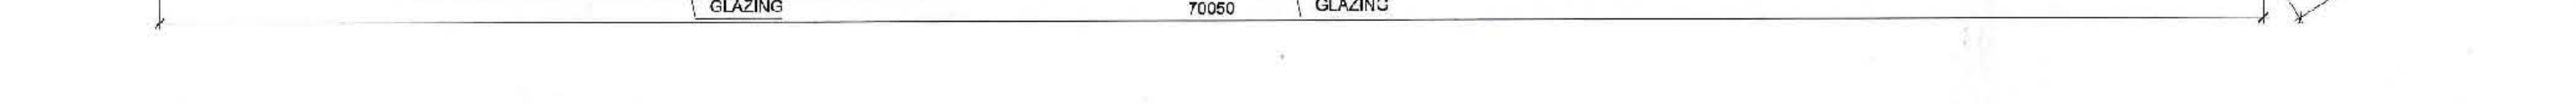
“रूढ़िछानो एव उनमें कार्यरत श्रमिकों का श्रम विभाग के नियमानुसार पंजीयन कराया जाना आवश्यक है।”

मूल पर एक बाढ़ पर स्वीकृत मानचित्र को
मसूदा १ दिनांक १९८० अक्टूबर १९

यह मानचित्र स्वीकृति से केवल पाँच वर्ष तक वैध है

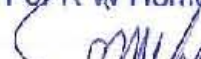
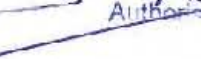
42	TOTAL	2806.74
	TOTAL FAR COVERED ON FIRST FLOOR LEVEL	2806.74

FIRST FLOOR SERVICES / SHAFTS				
AREA				
SNO	ZONE	LENGTH	BREADTH	AREA
1	1	2.60	2.50	6.50
2	2	2.60	2.50	6.50
3	8	3.70	0.85	3.15
4	10	3.70	0.85	3.15
5	11	2.50	2.60	6.50
6	18	2.50	2.60	6.50
7	23	2.07	2.50	5.18
8	24	2.30	0.97	2.23
9	26	0.29	1.02	0.29
10	27	(1/2*1.624*1.015)		0.82
11	30	(1/2*1.624*1.015)		0.82
12	31	0.29	1.02	0.29
13	32	2.30	0.97	2.23
14	33	2.07	2.50	5.18
15	40	2.50	2.60	6.50
16	41	2.50	2.60	6.50
17	TOTAL			62.33



AREA DIAGRAM
(FIRST FLOOR PLAN)

For Keen Associates Pvt. Ltd.
H-53, 1st Floor, Opp. Bank
Commercial Area, Sector 5
Noida-201301, U.P.

DWNER : K W HOMES PVT. LTD. E-87, SECTOR-63, NOIDA-201301 TEL: 0120-4804747, MO: 9860035994 E-MAIL: info@kwhome.in WEBSITE: www.kwhome.in	LANDING SIGNATURE: 
ARCHITECT: DEEPAK MEHTA & ASSOCIATES A/107/1, FARMERS, VILLAGE, UNDEGAON-141001 MOBILE: 98150 41001, 98150 41002, 98150 41003 NAVARA, RAJUR, PHASE-1, N-27, CD-110051 E-MAIL: deepakmehta1963@gmail.com E-MAIL: deepakmehta1963@gmail.com	ARCHITECT SIGNATURE: 
DRAWING TITLE : FIRST FLOOR PLAN DATE: 19.09.2016	NOTARY: 