



“अभिधानो एव उदने कार्यरत त्रयिको का त्रय विभाज
के निम्नानुसार पंजीयन कराया जाना आवश्यक है। मानायेत्र स्वीकृत पत्र पर अंकित शर्तों के
अधीन सम्पन्नित निर्गत किया जाता है।

यह मानचित्र स्वीकृति से केवल पाँच वर्ष तक वैध है

“निर्माणधीन अवधि में निर्माण स्पेल पर धूल सँ बचने हेतु धूमिल कवर का प्रकियान किया जाए निर्माण सम्पन्नी के परिवारिक एवं उनके उपभोग की अवधि में निर्माण सामग्रियों पर पानी का छिड़काव एवं छतद सपैरिंग दूधित का उपयोग अनिवार्य रूप से किया जाए निर्माण सामग्रियों को जे जाने हेतु ढके हुए वाहनो का प्रयोग किया जाए।”

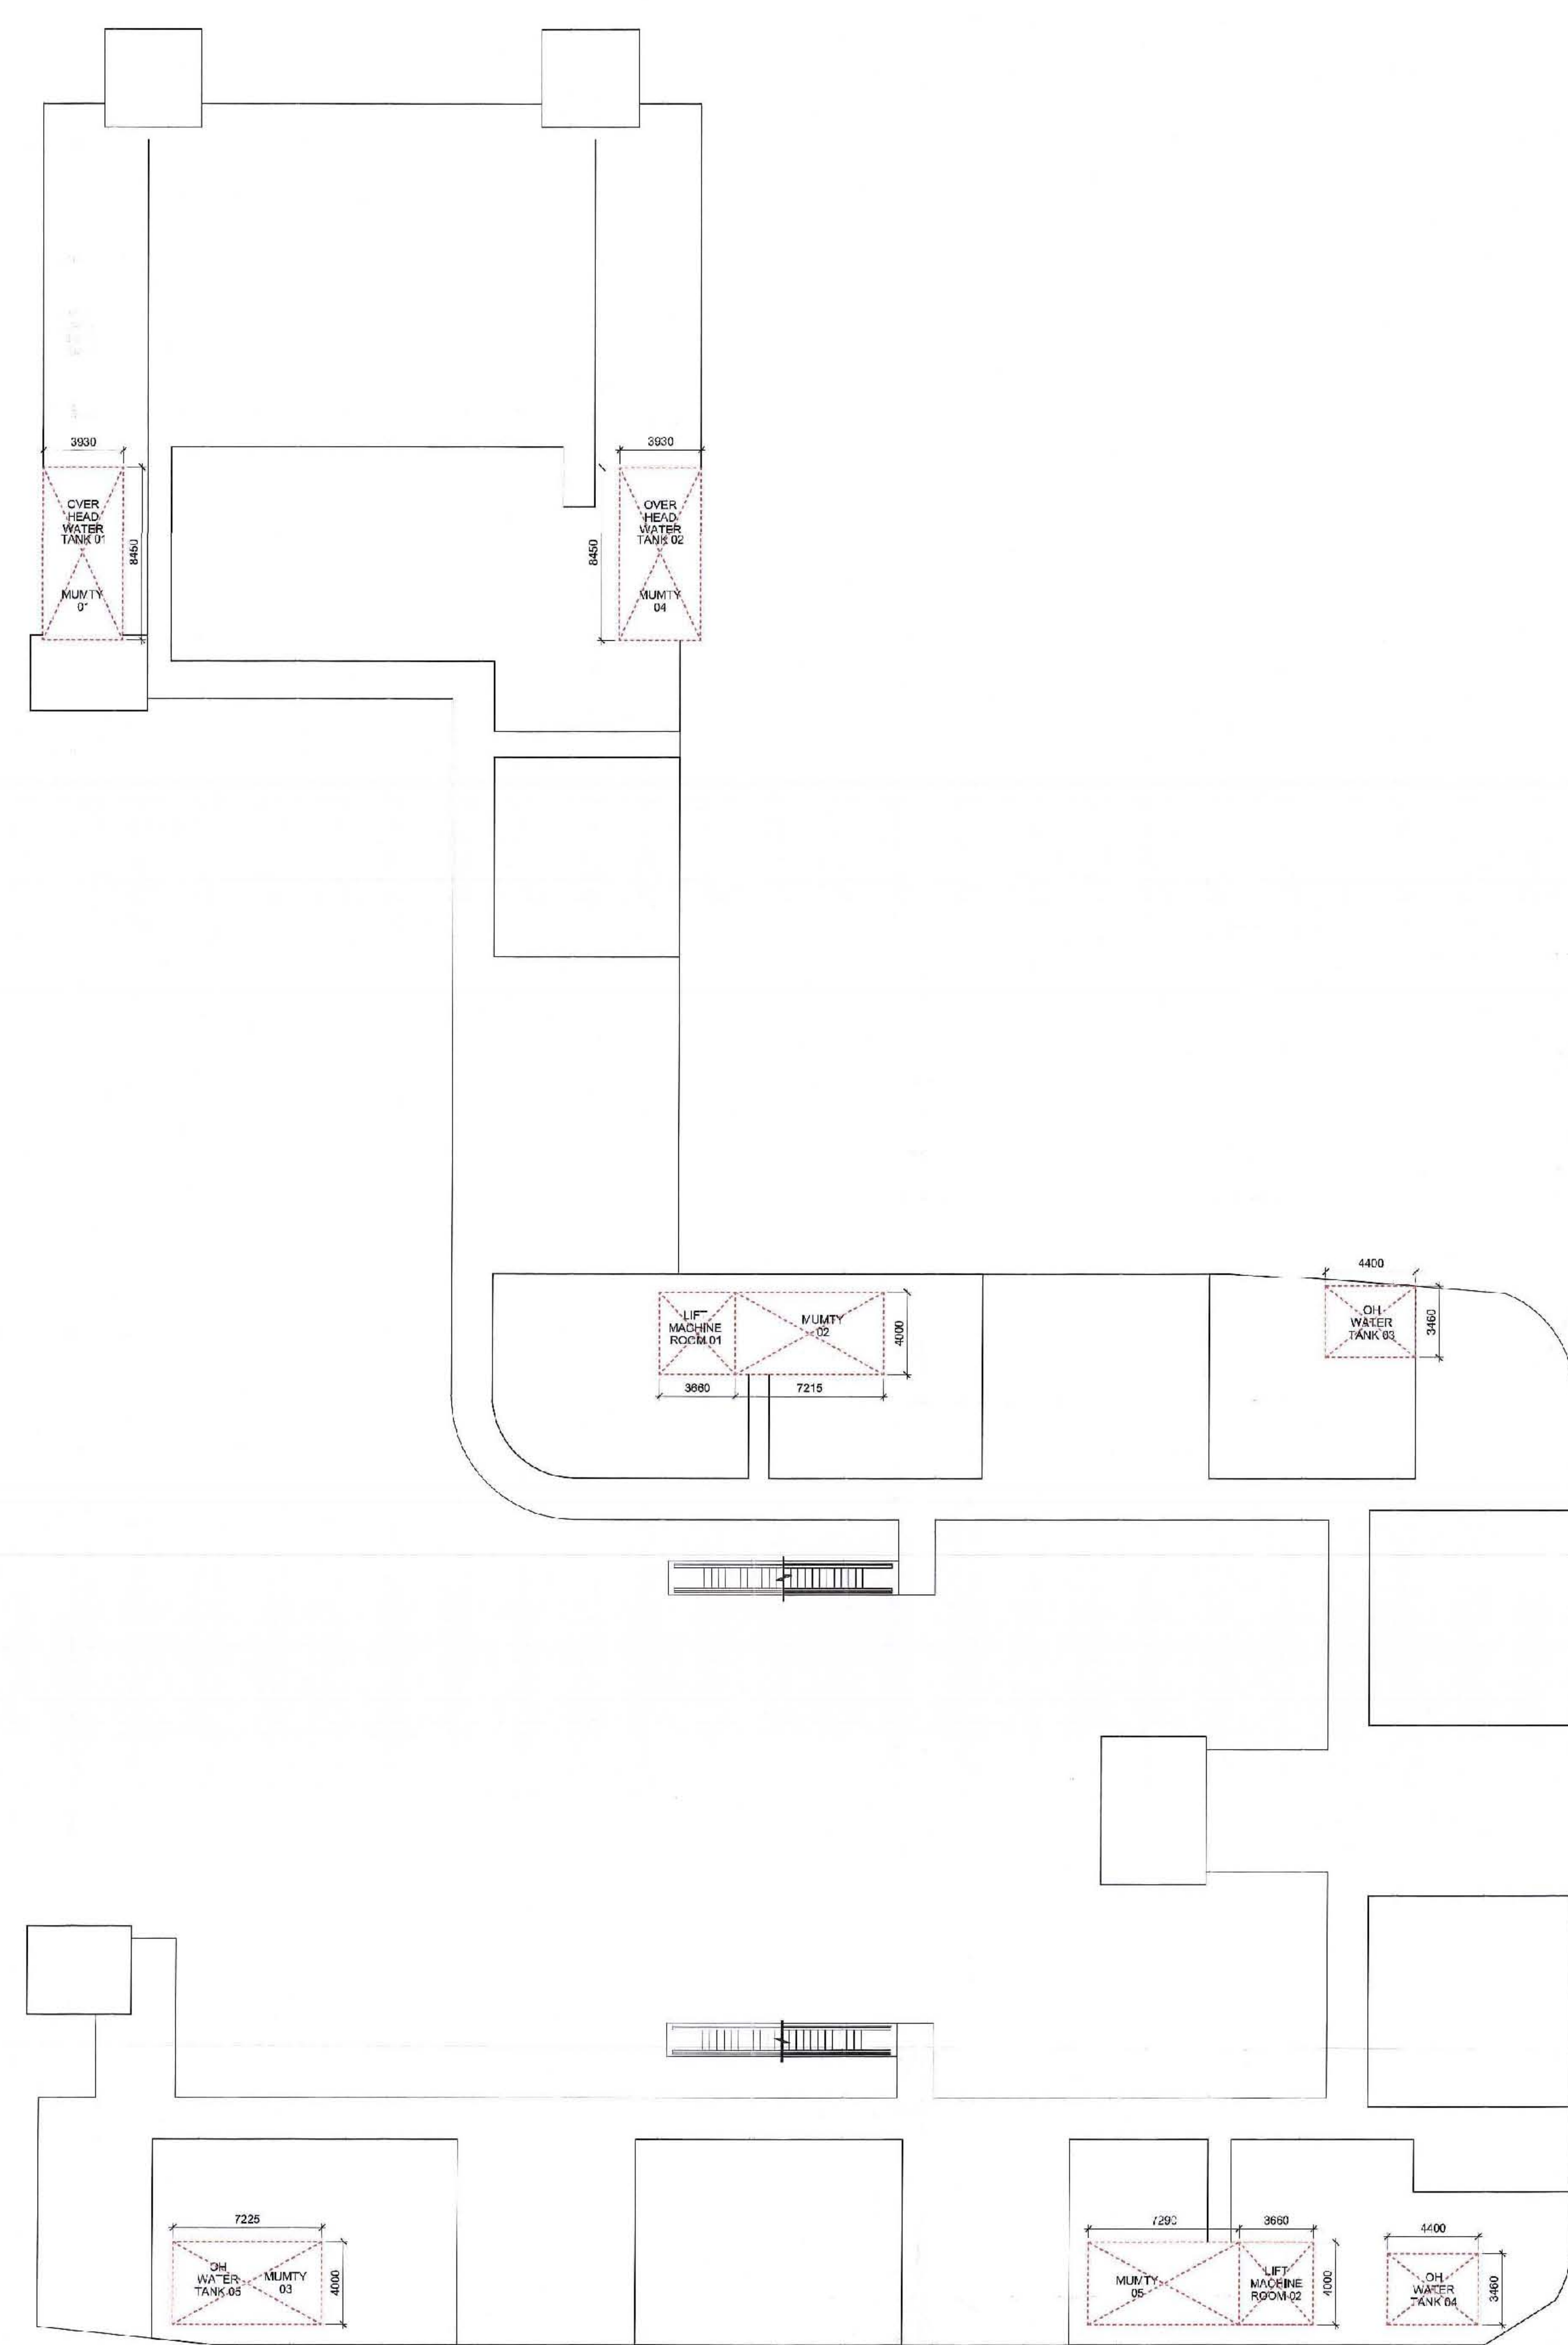

NON-FAR AREA DIAGRAM
(ABOVE TERRACE LEVEL)

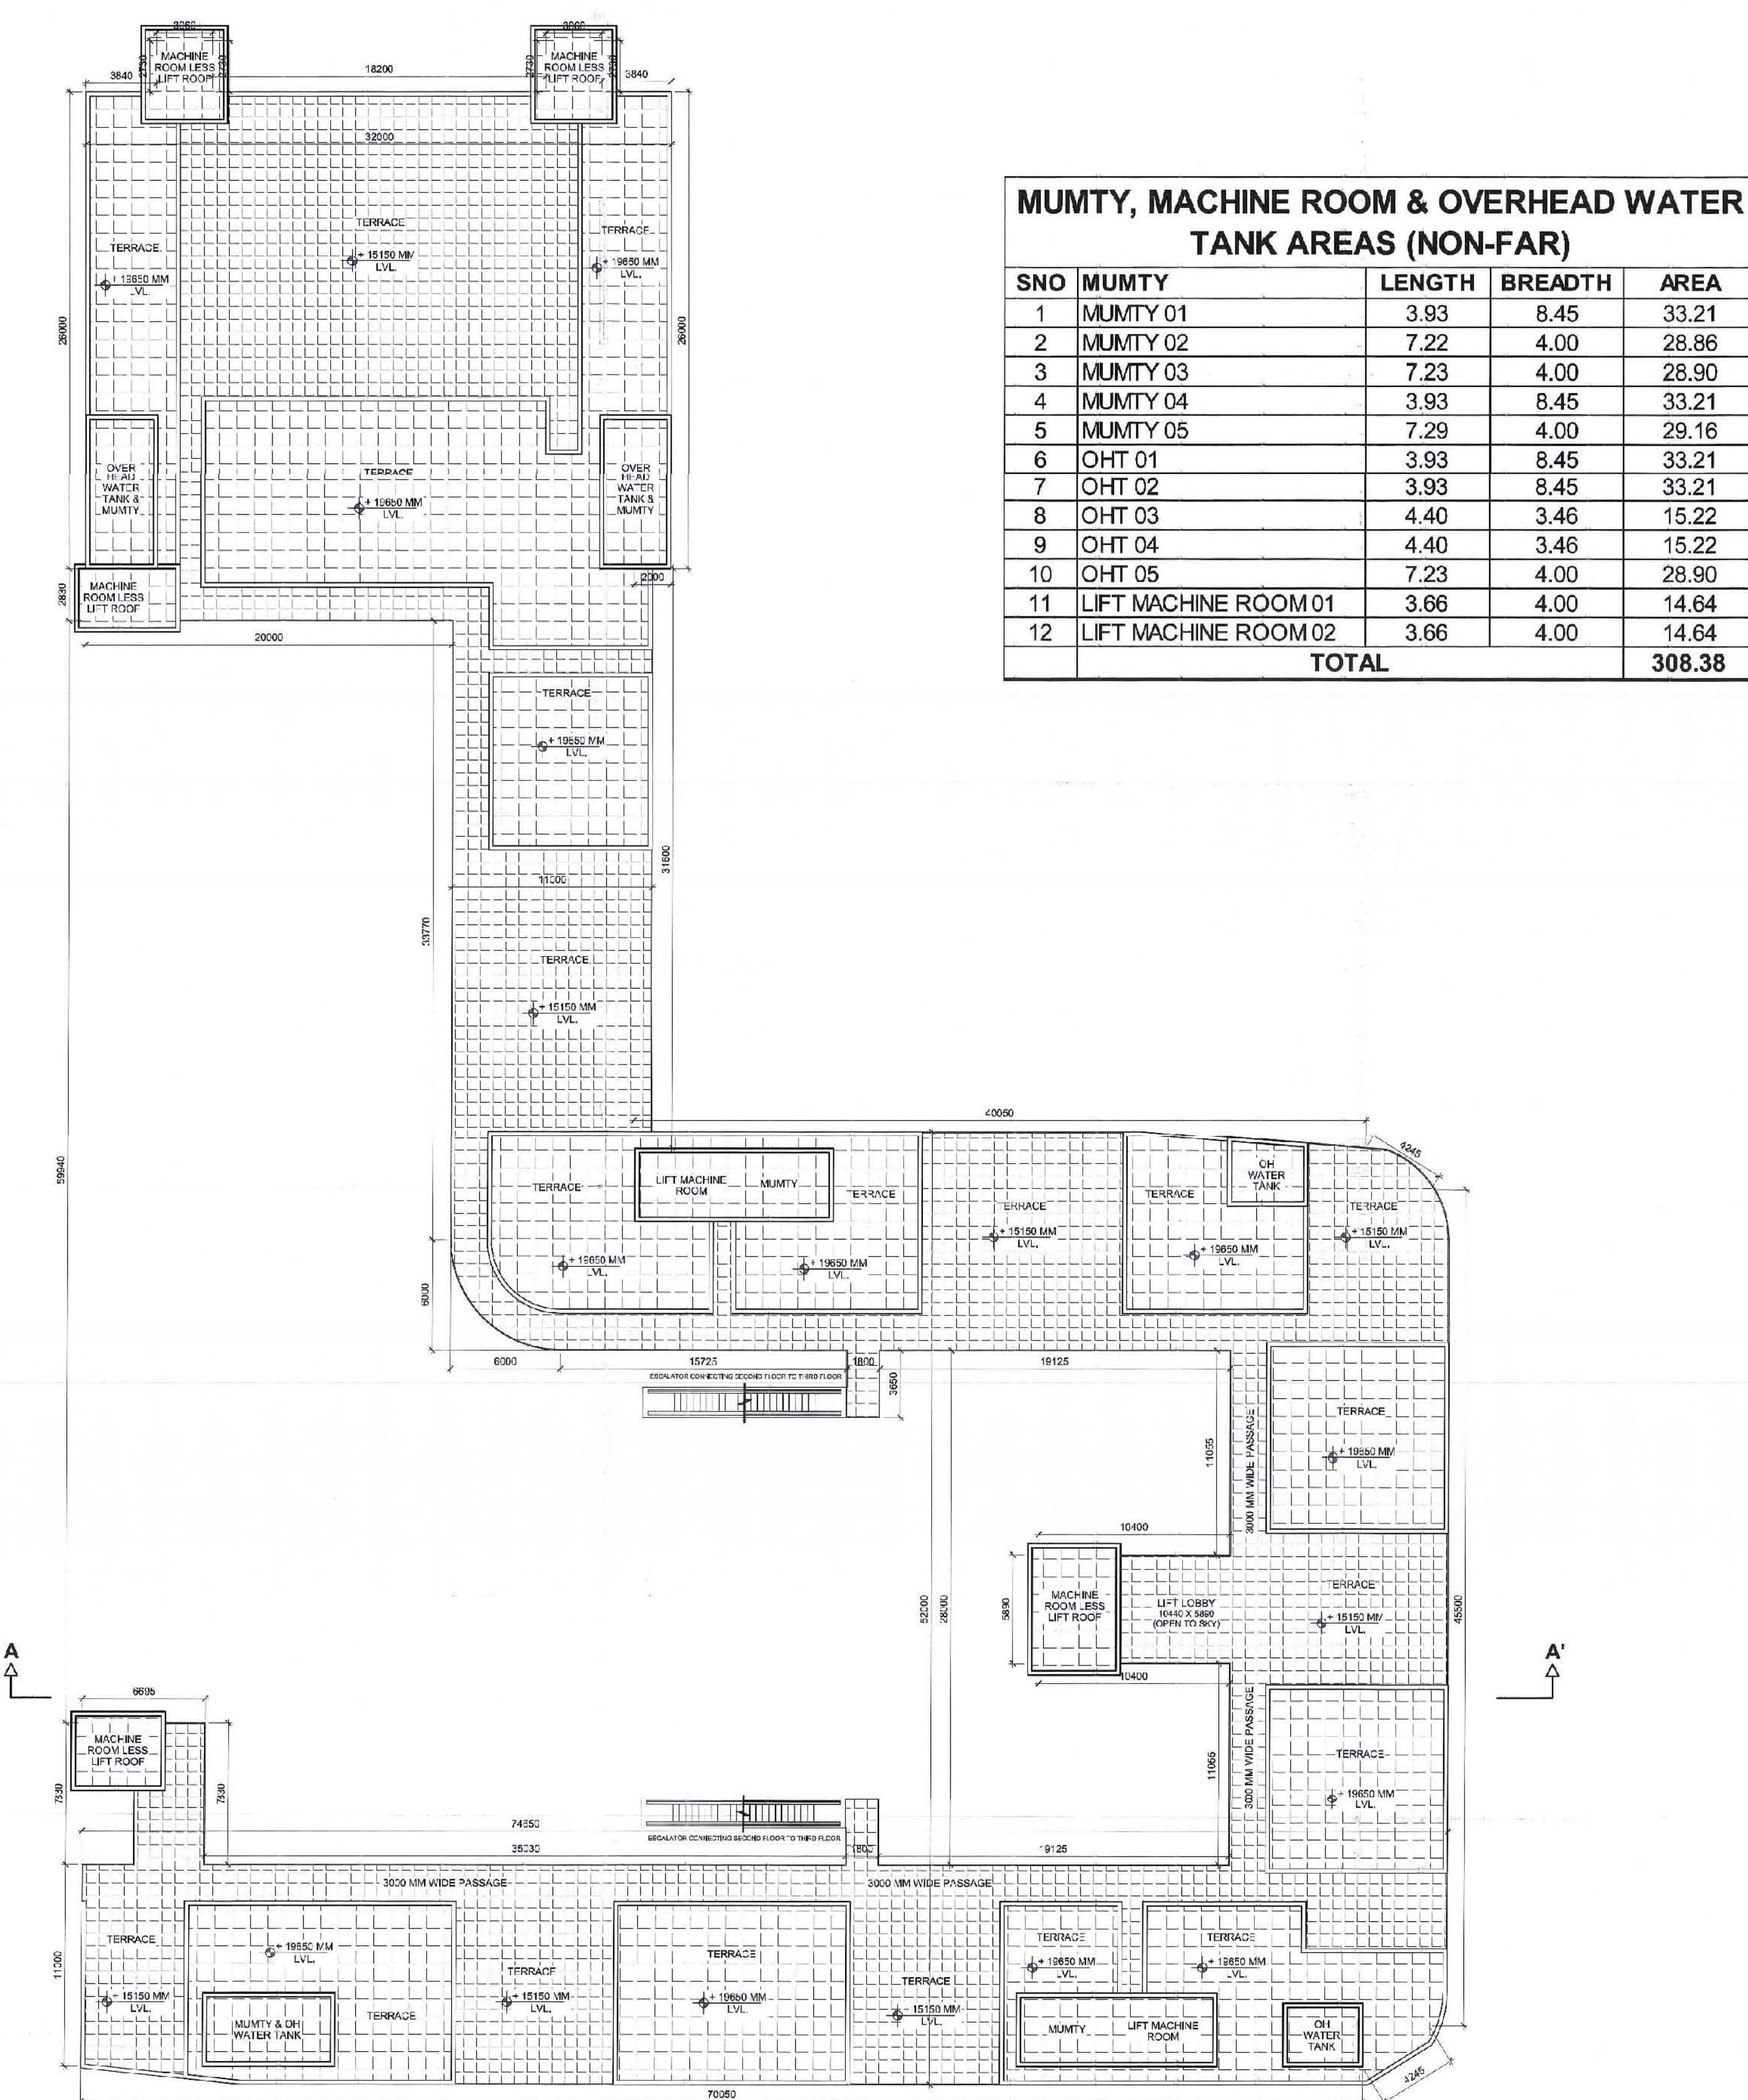

TERRACE PLAN

MUMTY, MACHINE ROOM & OVERHEAD WATER TANK AREAS (NON-FAR)				
SNO	MUMTY	LENGTH	BREADTH	AREA
1	MUMTY 01	3.93	8.45	33.21
2	MUMTY 02	7.22	4.00	28.86
3	MUMTY 03	7.23	4.00	28.90
4	MUMTY 04	3.93	8.45	33.21
5	MUMTY 05	7.29	4.00	29.16
6	OHT 01	3.93	8.45	33.21
7	OHT 02	3.93	8.45	33.21
8	OHT 03	4.40	3.46	15.22
9	OHT 04	4.40	3.46	15.22
10	OHT 05	7.23	4.00	28.90
11	LIFT MACHINE ROOM 01	3.66	4.00	14.64
12	LIFT MACHINE ROOM 02	3.66	4.00	14.64
TOTAL				308.38

PROJECT:
RETAIL SHOPS BUILDING "KW DELHI-06" IN KHASRA
NUMBER 921, 916/2, 917, 898, 895, 866/2, 894, 893, 892,
888/1 & 891, VILLAGE SADDIK NAGAR, RAJ NAGAR
EXTENSION, GHAZIABAD, UTTAR PRADESH.

K W HOMES PVT. LTD.
B-97, SECTOR-63, NOIDA 201301, U.P.
TEL: 0120-4804747, MOB: 9660095984
EMAIL: info@kworldgroup.com
WEBSITE: www.kwgroup.in

ARCHITECT :
DEEPAK MEHTA & ASSOCIATES
ARCHITECTS, PLANNERS, VALUERS, LANDSCAPE & INTERIORS
SECOND FLOOR, PLOT NO. 15, ABHESHEK PLACE, L.S.C.,
MAHARAJA PURM, PHASE-1B NEW DELHI-110067
(TEL) 011-88672310, 88672311 FAX 011-2217786,
E-MAIL: deepakmehta1982@gmail.com
WEBSITE: www.dmaonline.com

ARCHITECT SIGNATURE
Amish Kumar Singh
Amish Kumar Singh
Architect (CA-2006/37858)
105-B, BTPS, DDA, City, NTP
Badpur, N. Delhi-110044
Mob:-91-98717156320
Mail:-sri.1880@gmail.com

DRAWING TITLE :		TERRACE PLAN	
DWG. NO. :	SD-07	SCALE :	1 : 200
SHEET NO. :		DATE :	19.09.2016

NORTH :

GULAM SARWAR
M.Tech (Structure)

For Keen Associates Pvt. Ltd.
H-53, 1st Floor, Opp. Vignya B
Commercial Area, Sector-63
Noida-201301, U.P.