


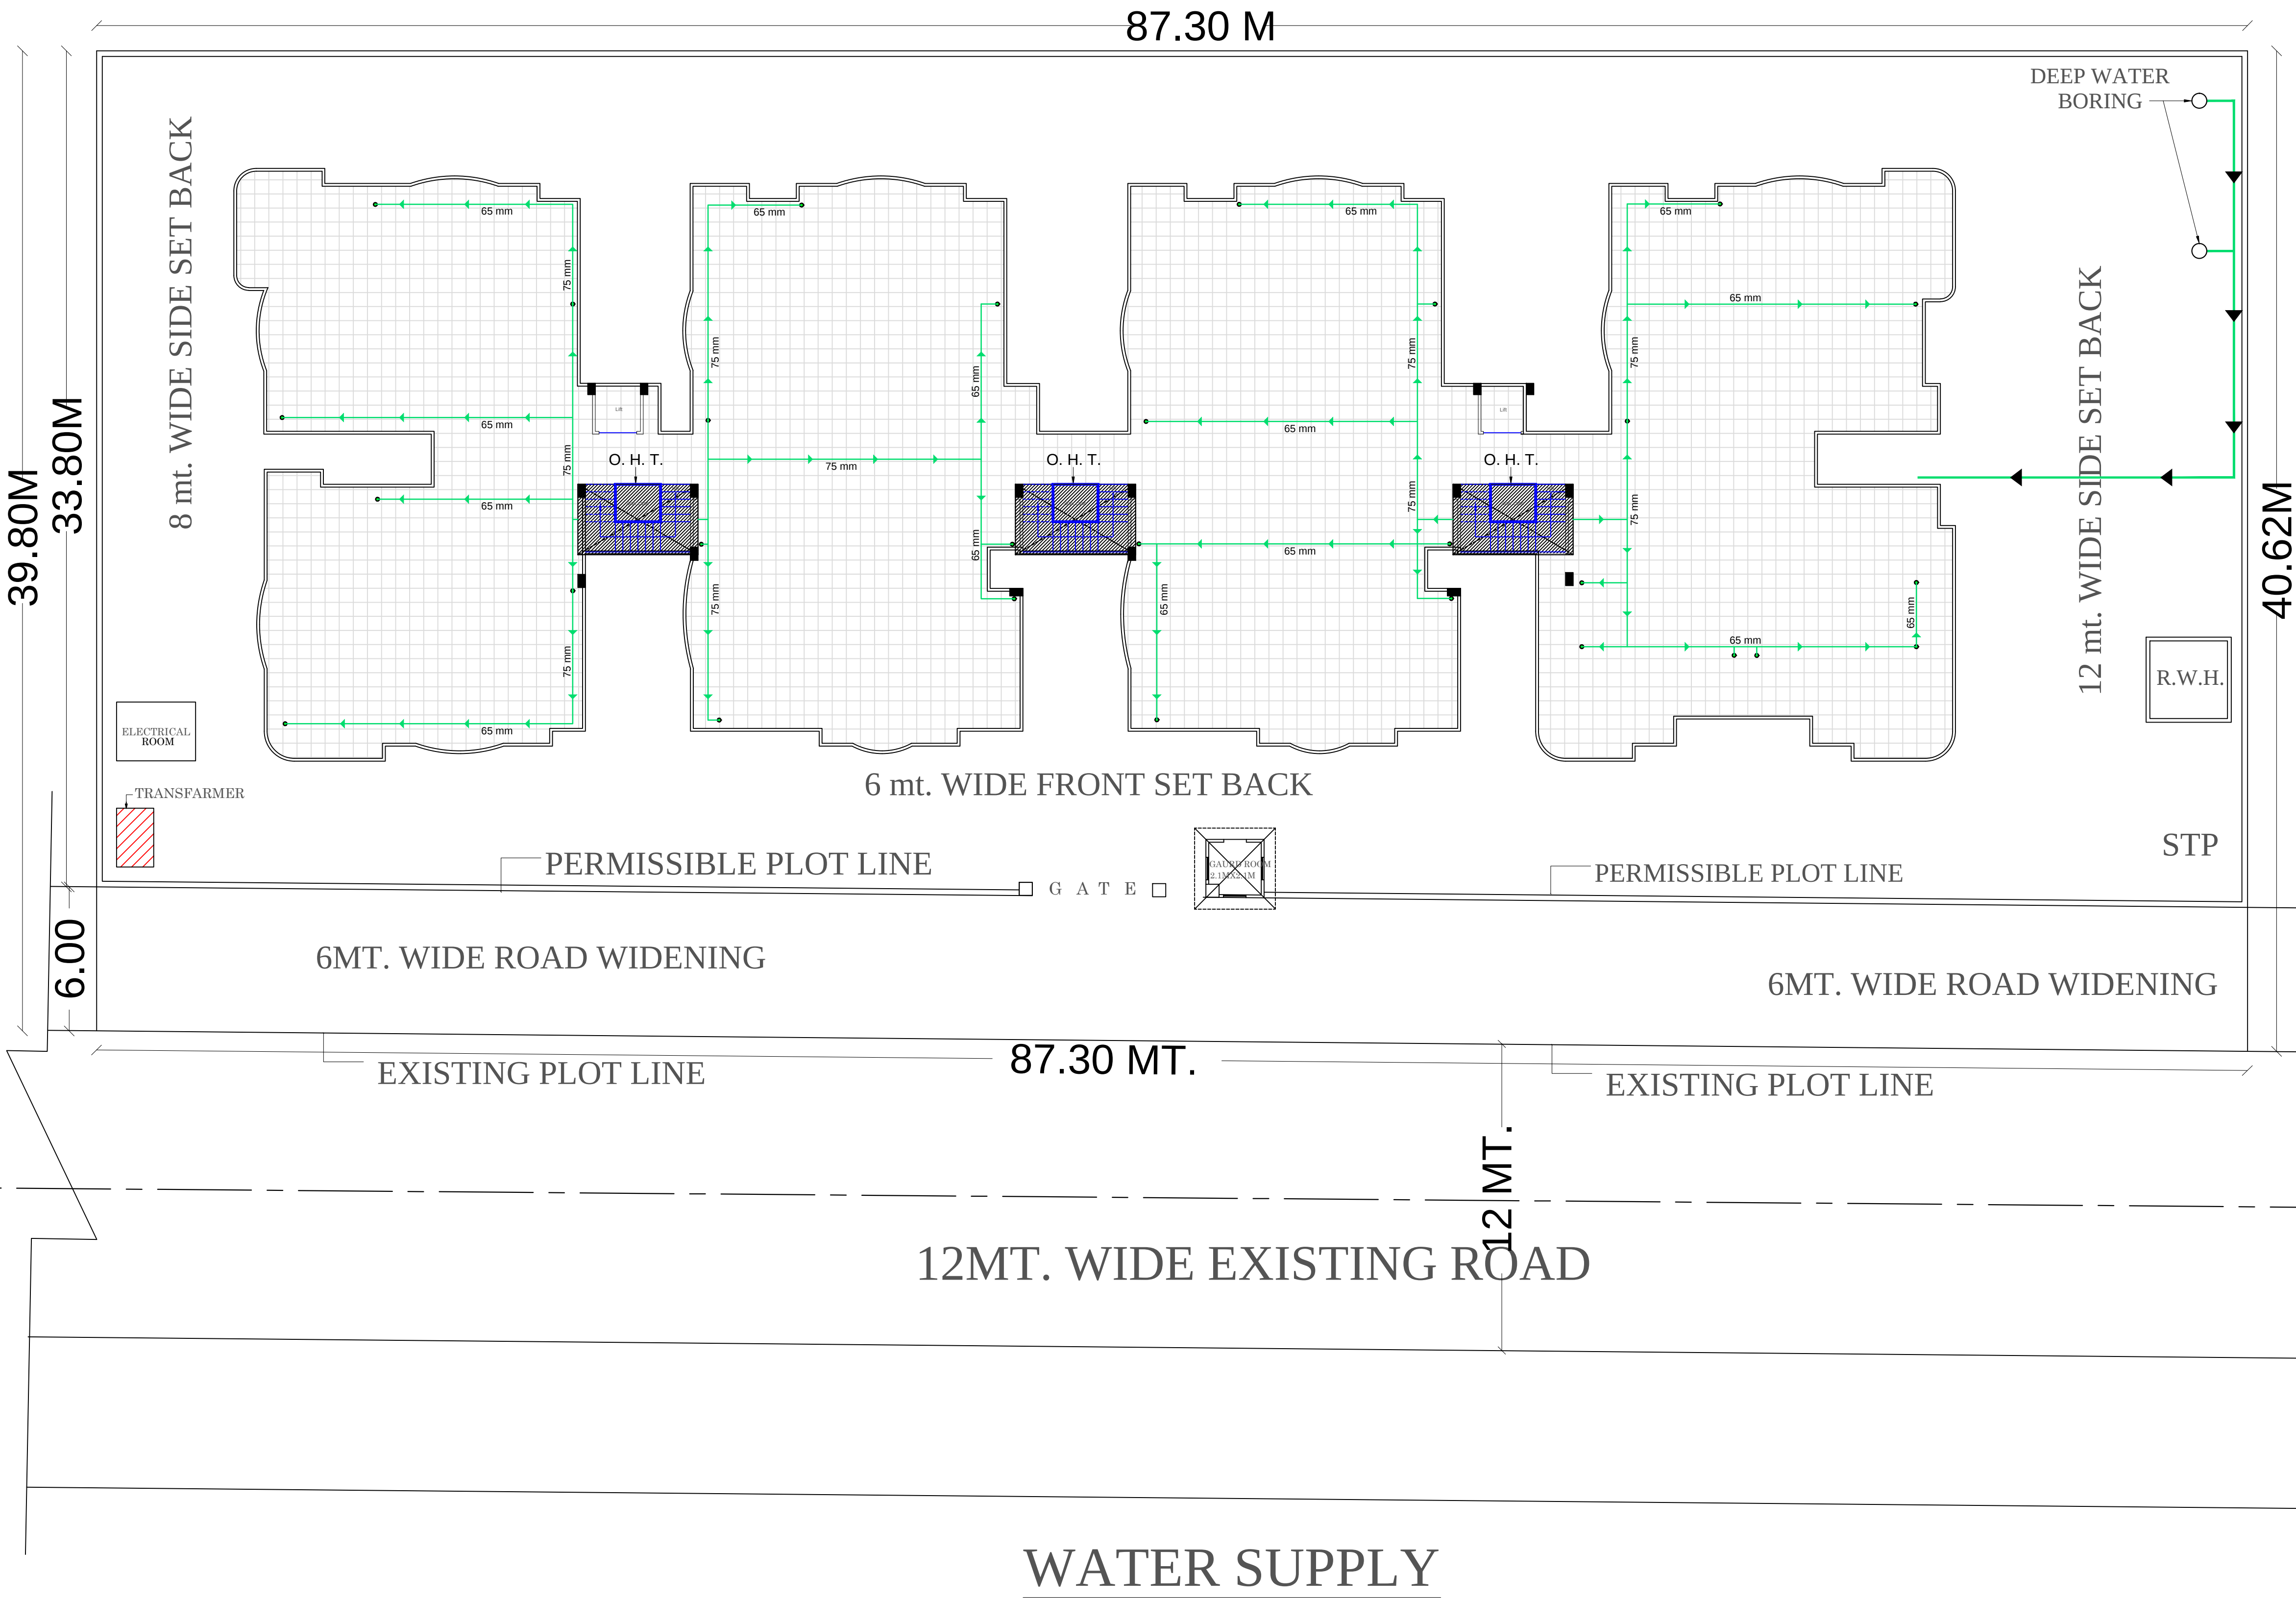

PROPOSED PLAN OF THE RESIDENTIAL BUILDING FOR SRI SANJEET KUMAR ,SRI MANISH KUMAR & RAJAN KUMAR SONS OF LATE SRI GORAKH PRASAD & ISHANT KUMAR S/O SRI SANTOSH KUMAR & SMT. MANJULA DEVI W/O SRI SANTOSH KUMAR AND SMT. SHAKUNTALA DEVI W/O LATE SRI GORAKH PRASAD

SITUATED AT. NATHMALPUR GORAKHPUR

ARAZI NO. -129(mi),143

TYPE	PARTICULAR	SIZE
D	DOOR	3'-6" X 7'-0"
D1	DOOR	3'-0" X 7'-0"
D2	DOOR	2'-6" X 7'-0"
W	WINDOW	6'-0" X 5'-0"
W1	WINDOW	4'-0" X 5'-0"
W2	WINDOW	3'-0" X 5'-0"
WK	WINDOW	5'-0" X 3'-6"
V	VENTILATOR	3'-0" X 1'-6"

SCALE	STAIR DETAIL	LEGEND
1" = 8'-0", 1" = 4'-0"	RISER - 6"	PROPOSED CONSTRUCTION
1" = 2'-0", 1" = 32'-0"	TREAD - 12"	EXISTING CONSTRUCTION
		EXISTING TO BE DEMOLISH
		EXISTING TO BE COMPOUNDED
		SEVER LINE

DATE :-

DRN. BY :-

SPECIFICATION :-

- ALL BRICK WORK TO BE DONE WITH CEMENT SAND MORTAR 1:6
- R.C.C. WORK TO BE DONE WITH CEMENT CONCRETE RATIO 1:2:4
- SAL WOOD TO BE USED IN DOOR, WINDOW & VENTILATOR.

OWNER'S SIGN.