


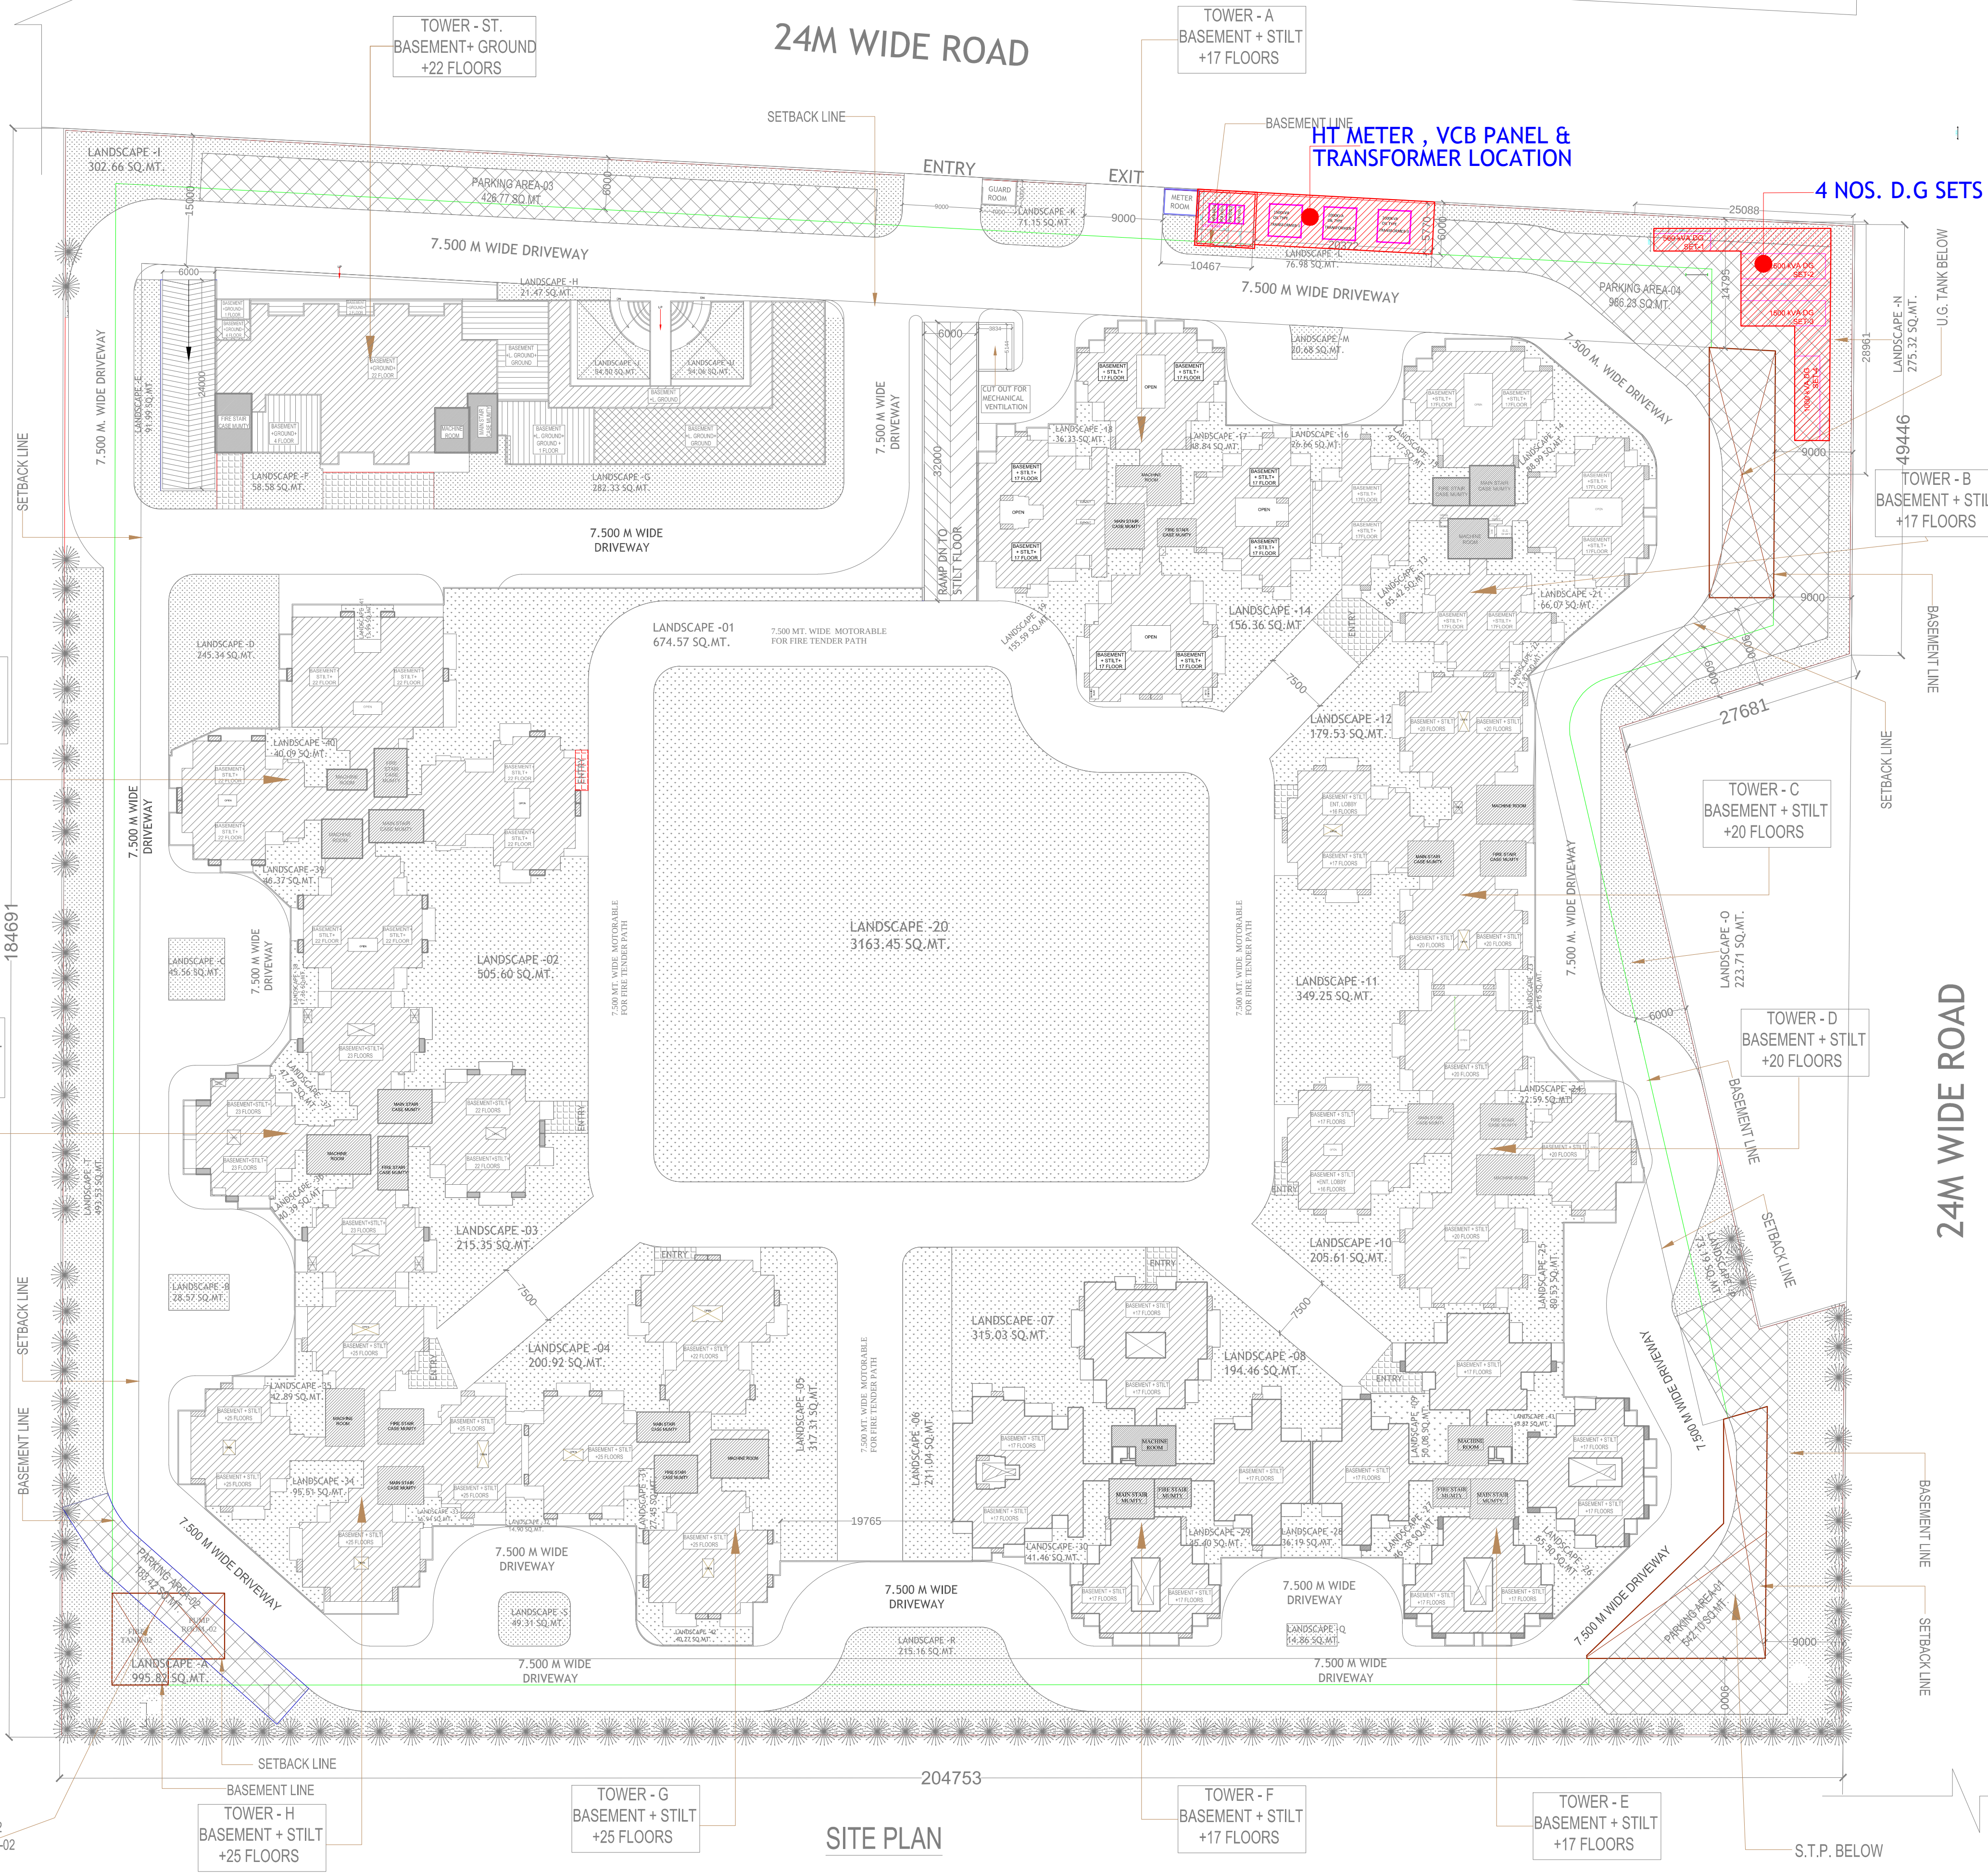

NOTE:-
1) THE DESILTING CHAMBER AND RECHARGE WELL SHALL BE CONSTRUCTED AS PER THE STRUCTURE DRAWINGS.
2) THIS IS A GENERAL ARRANGEMENT DRAWING FOR PREPARATION OF STRUCTURAL DETAILING.

PROJECT :-
GAYATRI AURA
GROUP HOUSING AT PLOT
NO.-GH-11, SEC.-01 GREATER NOIDA
BUILDERS & PROMOTER :-
M/S GAYATRI HOSPITALITY &
REALCON LTD.

DRAWING TITLE :-
ELECTRICAL SUPPLY PLAN

ARCHITECTS :-
Space Designers International
B - 34, SECTOR-67, NOIDA
Ph: +91 9711633717, 18, 19 & 20
Mob: 9811070399, 9811336231
e-mail: spacesdi@gmail.com, www.spacedi.com

DRAWN BY :- RAJ
CHECKED BY :- S.K. VERMA
SCALE: N.T.S.
DATED :- 30-10-17

ARCHITECT'S SIGN.
OWNER'S SIGN
DRG.NO. - EL-06
MEP CONSULTANTS :-

PEE CONSULTANTS
815-C, EAST OF LONI ROAD
SHAHADRA, DELHI-110093
PH: 011-22816297, 22815897
EMAIL: pdss_in@yahoo.com, nrcons@gmail.com