
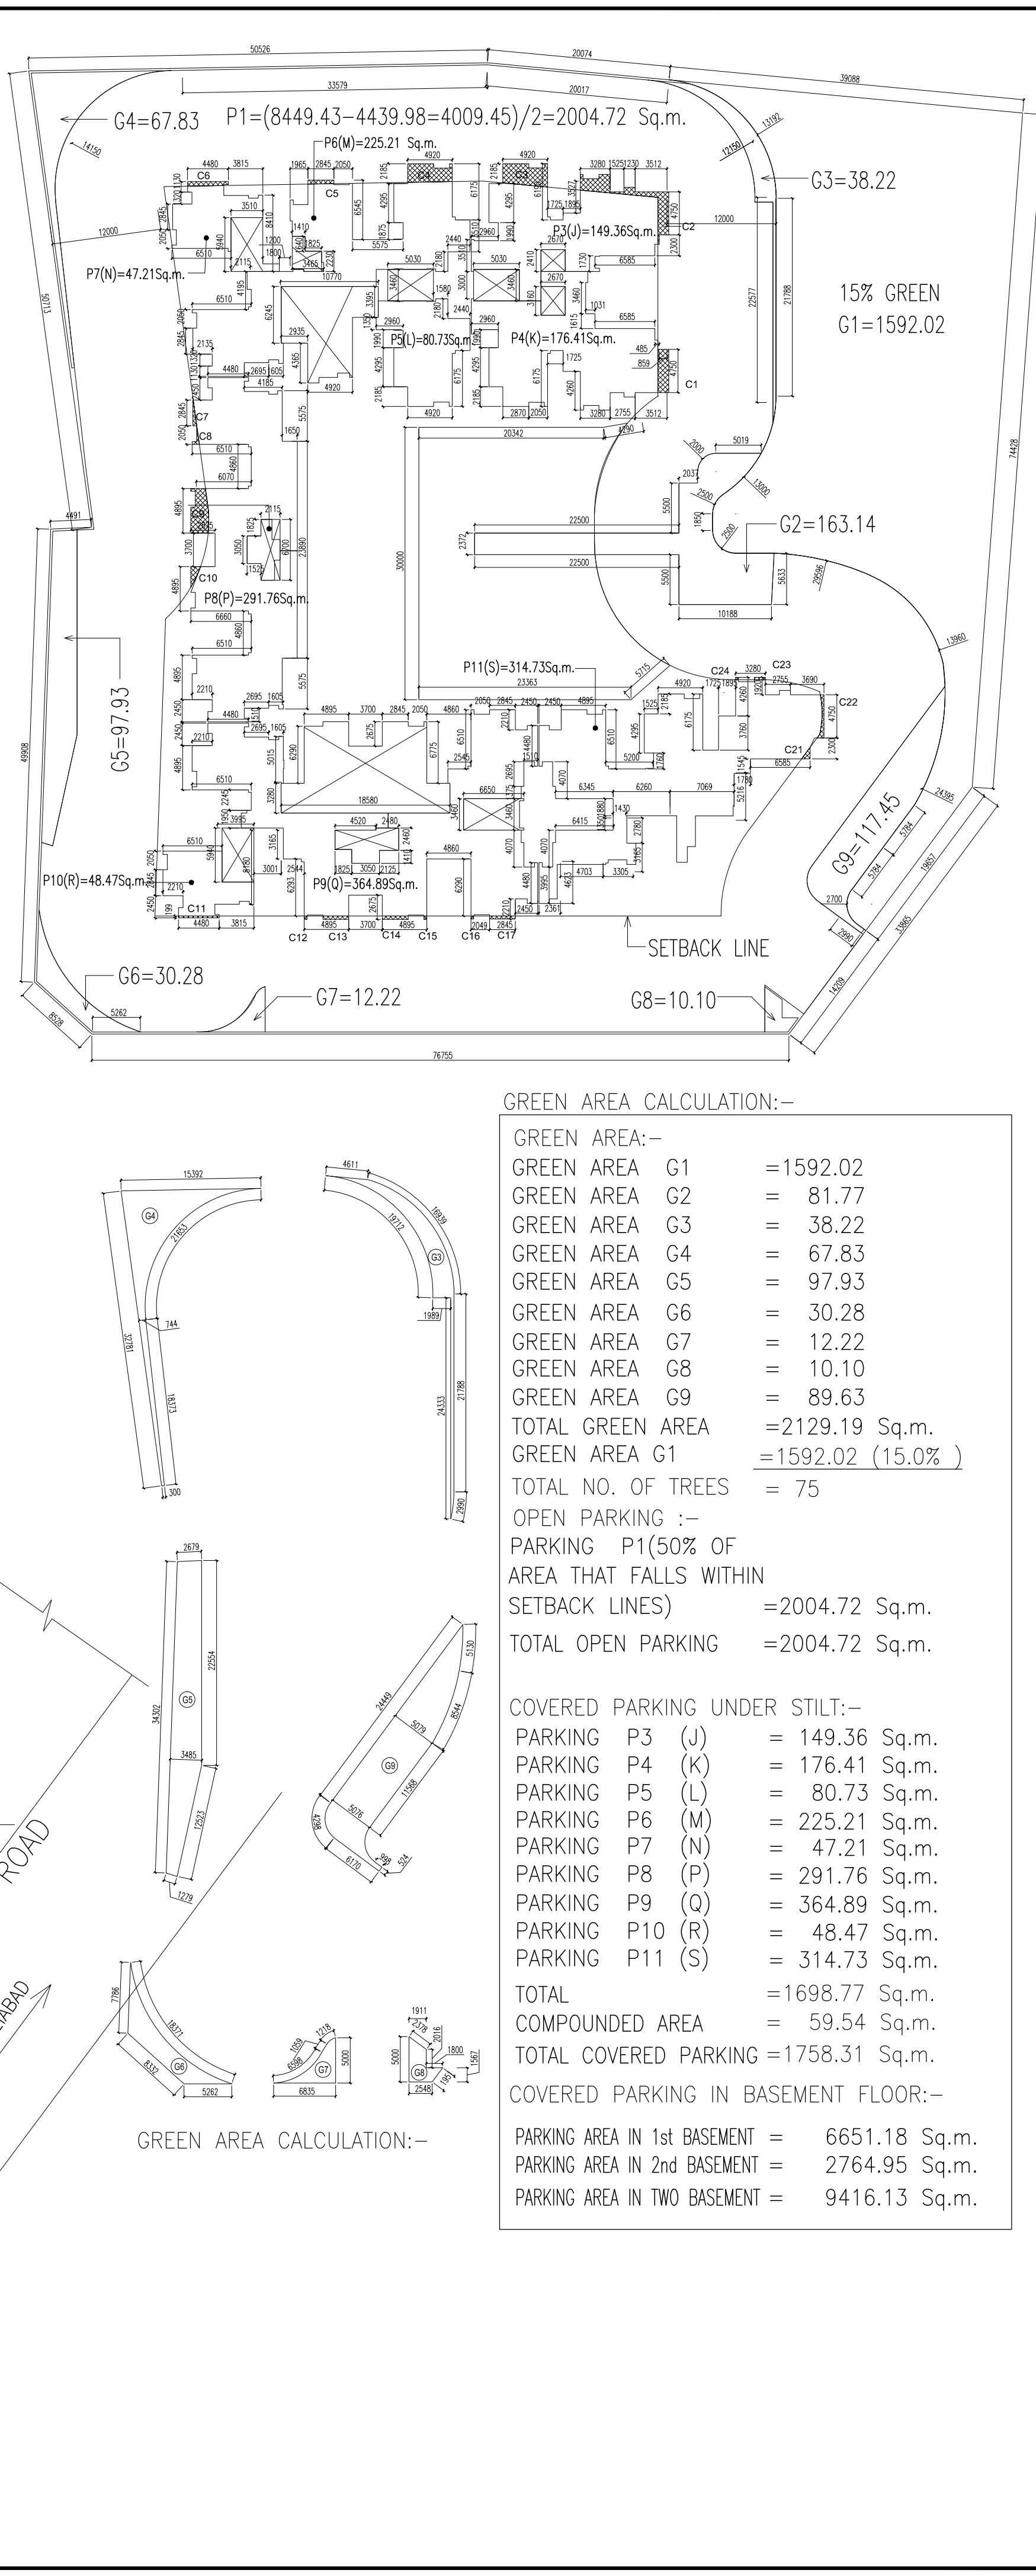


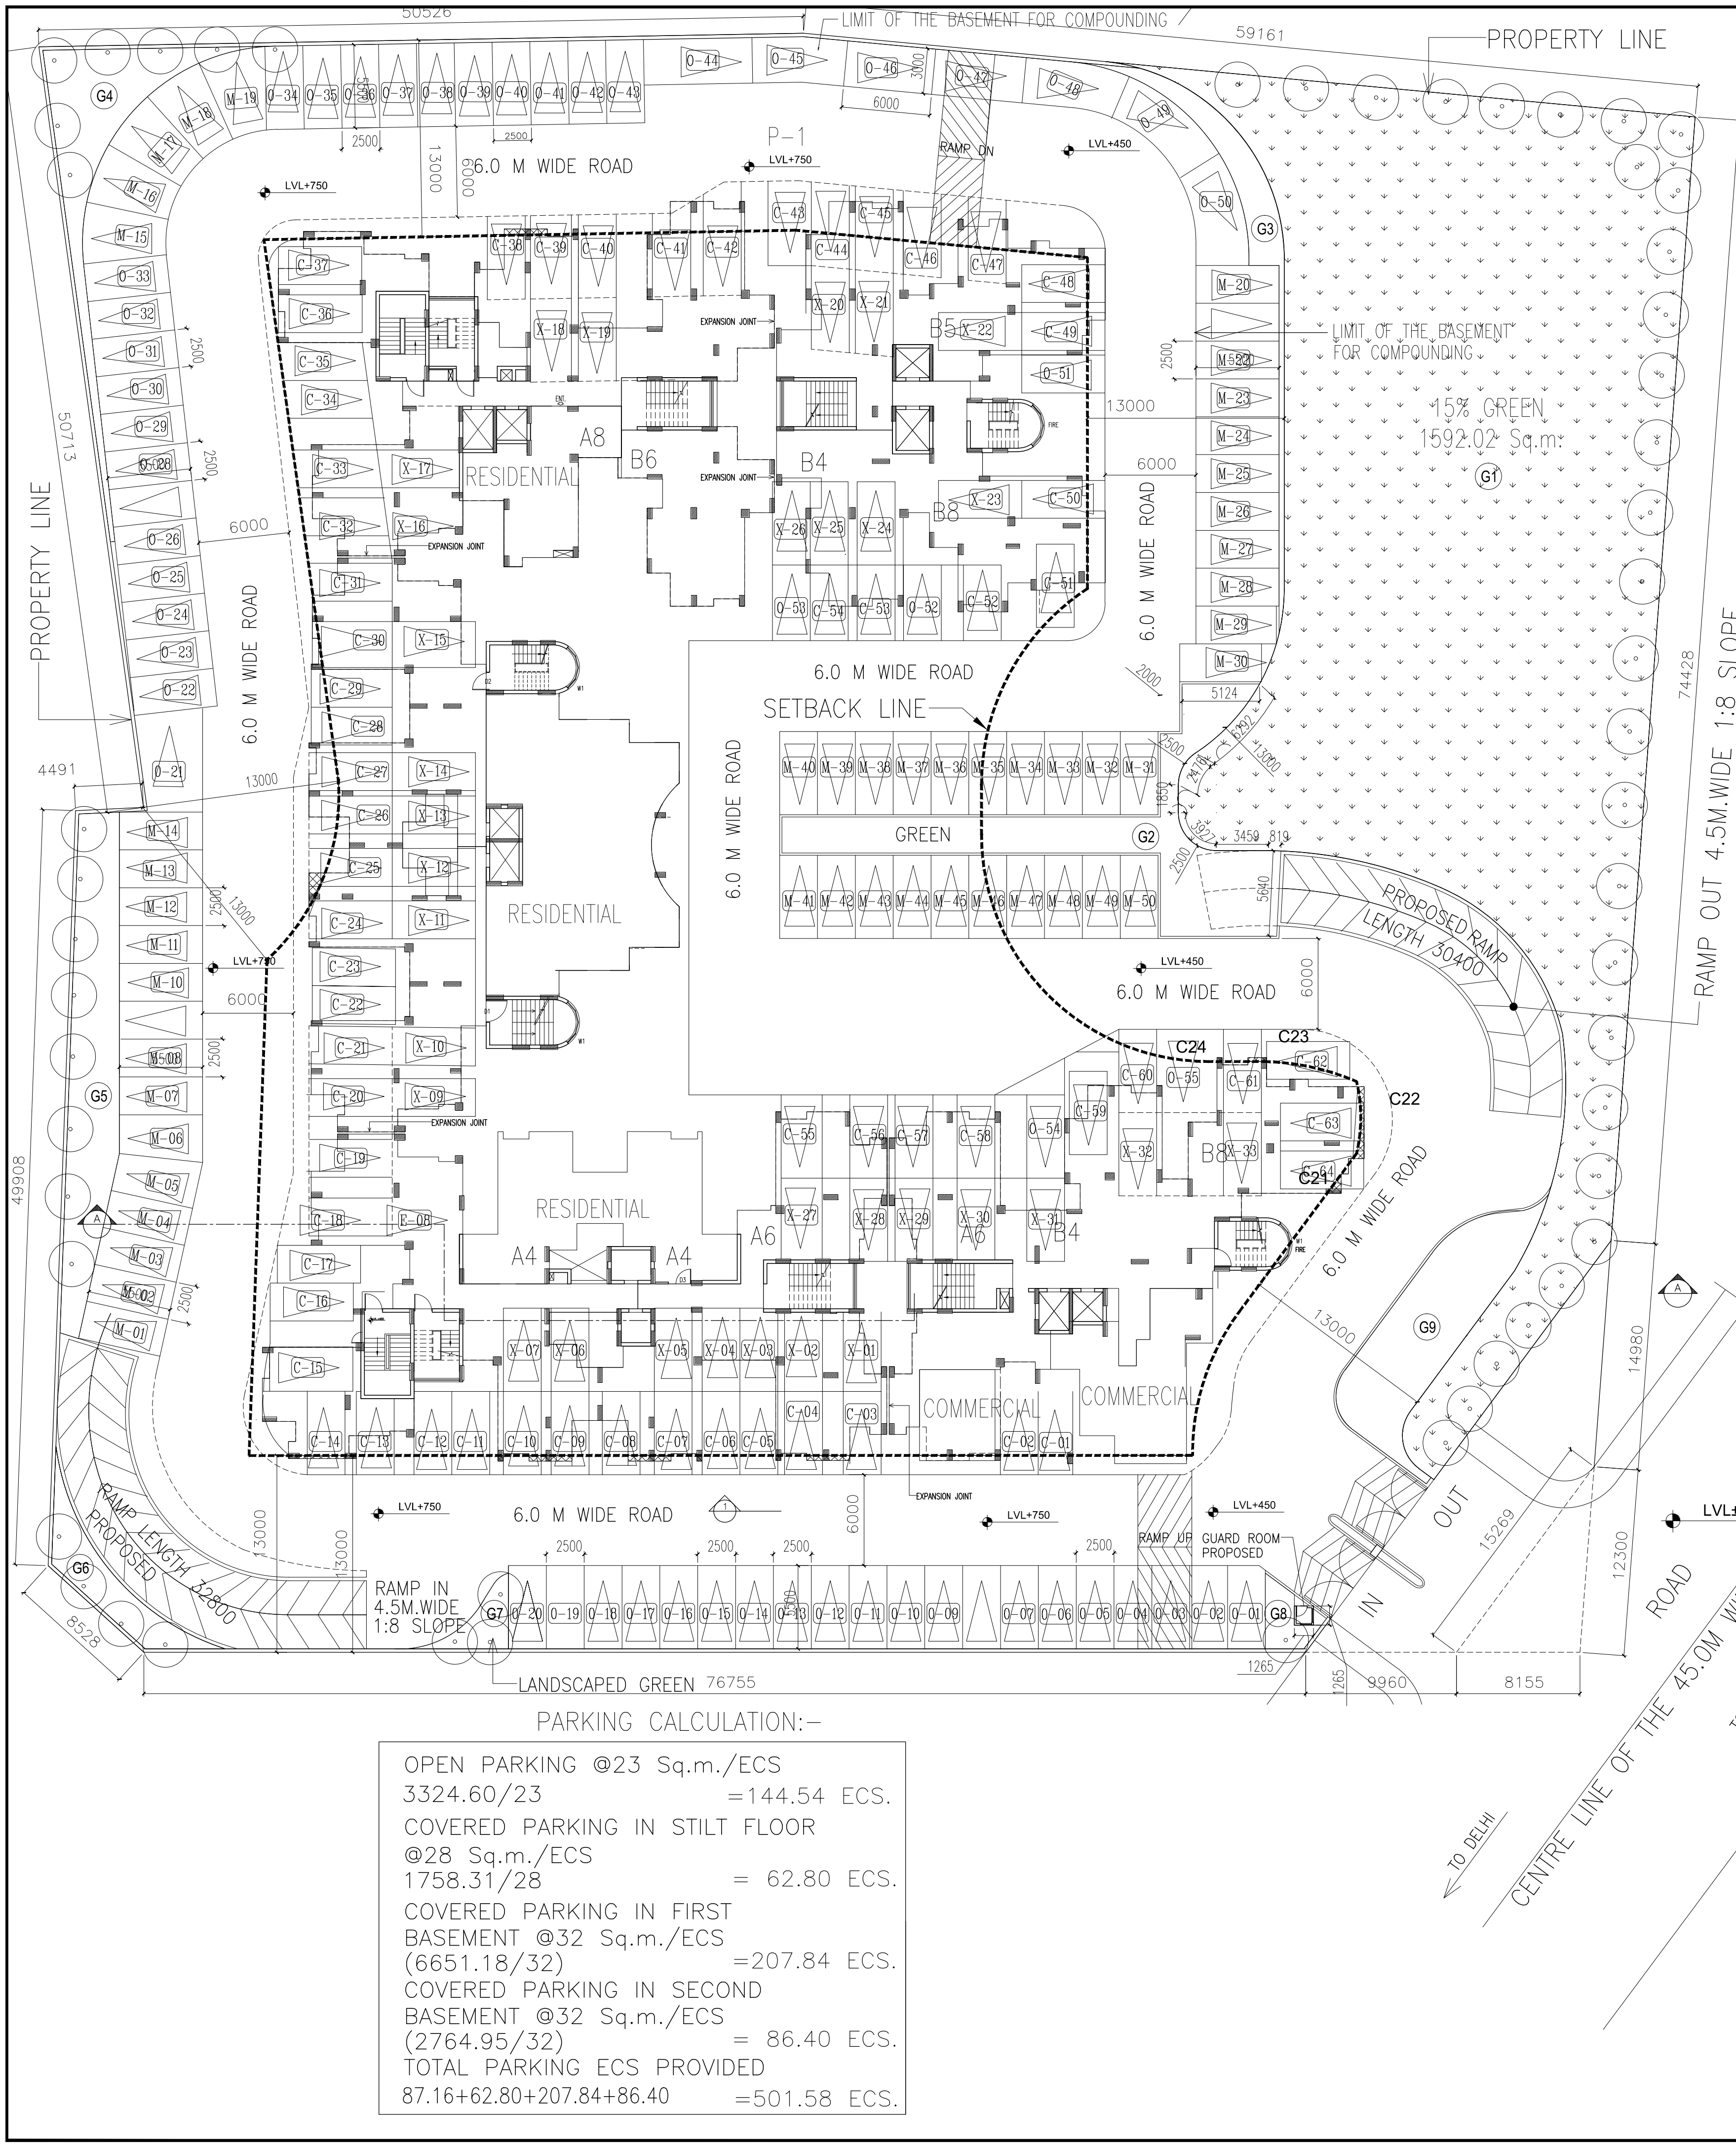

- NOTES:-
1. ALL DIMENSIONS ARE IN MILLIMETER.
 2. ALL LEVELS ARE IN MILLIMETER.
 3. ALL THE AREAS INDICATED ARE IN SQ.M
 4. COLUMNS ARE ONLY INDICATIVE AND WILL BE AS PER RELEVANT STRUCTURAL DRAWINGS.
 5. ALL EXTERNAL WALLS ARE 230TH.
 6. ALL INTERNAL WALLS ARE 115TH. UNLESS OTHERWISE MENTIONED

- RESIDENCE
OPEN PARKING
COVERED PARKING
GREEN AREA

GROUND FLOOR:-

COMPOUNDED AREA:-

COMPOUNDED AREA-C1	= 5.59
COMPOUNDED AREA-C2	= 13.64
COMPOUNDED AREA-C3	= 10.66
COMPOUNDED AREA-C4	= 9.00
COMPOUNDED AREA-C5	= 1.14
COMPOUNDED AREA-C6	= 3.52
COMPOUNDED AREA-C7	= 0.64
COMPOUNDED AREA-C8	= 1.46
COMPOUNDED AREA-C9	= 8.27
COMPOUNDED AREA-C10	= 1.31
COMPOUNDED AREA-C11	= 0.89
COMPOUNDED AREA-C12	= 0.10
COMPOUNDED AREA-C13	= 1.04
COMPOUNDED AREA-C14	= 1.04
COMPOUNDED AREA-C15	= 0.10
COMPOUNDED AREA-C16	= 0.10
COMPOUNDED AREA-C17	= 0.95
COMPOUNDED AREA-C19	= 0.10
COMPOUNDED AREA-C21	= 0.58
COMPOUNDED AREA-C22	= 1.54
COMPOUNDED AREA-C23	= 0.32
COMPOUNDED AREA-C24	= 0.07
COMPOUND AREA (STILT)	= 59.54sq.m.
COMPOUND AREA(COMMERCIAL)	= 4.34
COMPOUNDED AREA	
BUT NOT IN FAR-C25	= 0.77
TOTAL COMPOUND AREA	= 64.65sq.m.

- LEGEND:-
- O-01 = OPEN PARKING-NUMBER
C-01 = COVERED PARKING-NUMBER
E-01 = EXTRA PARKING-NUMBER
M-01 = MECHANICAL PARKING-NUMBER

SUBMISSION DRAWING
INCLUDING PURCHASABLE F.A.R.
COMPOUNDED DRAWING

OWNERS SIGNATURE Mr.HARENDRA SINGH KHOKHAR
Director

ARCHITECT'S SIGNATURE Architect ANURAG GUPTA
Registration No.CA/85/9138

PROJECT K.M.RESIDENCY

PROPOSED GROUP HOUSING FOR
M/S. S.R.B. PROMOTERS (P) LTD.
KHASRA NO. 308.309,310,311 & 312
AT NOOR NAGAR, GHAZIABAD.

Architect
ANURAG GUPTA

VASTU SRIJAN
ARCHITECTS, ENGINEERS & PLANNERS
82, DEFENCE ENCLAVE, VIKAS MARG, DELHI 110092 (INDIA)
PHONE: 011-22507773, email address:- vastusrijan@gmail.com

DRAWN BY	Harbans	SCALE	1=250	PLOT No.	--
CHECKED BY	AG	DATE	OCT.10	JOB No.	1006
DRG.TITLE	LANDSCAPE/PARKING PLAN				DWG. No. 1006/102