



PARK/POND

PLOT NO.14/G.H.-4

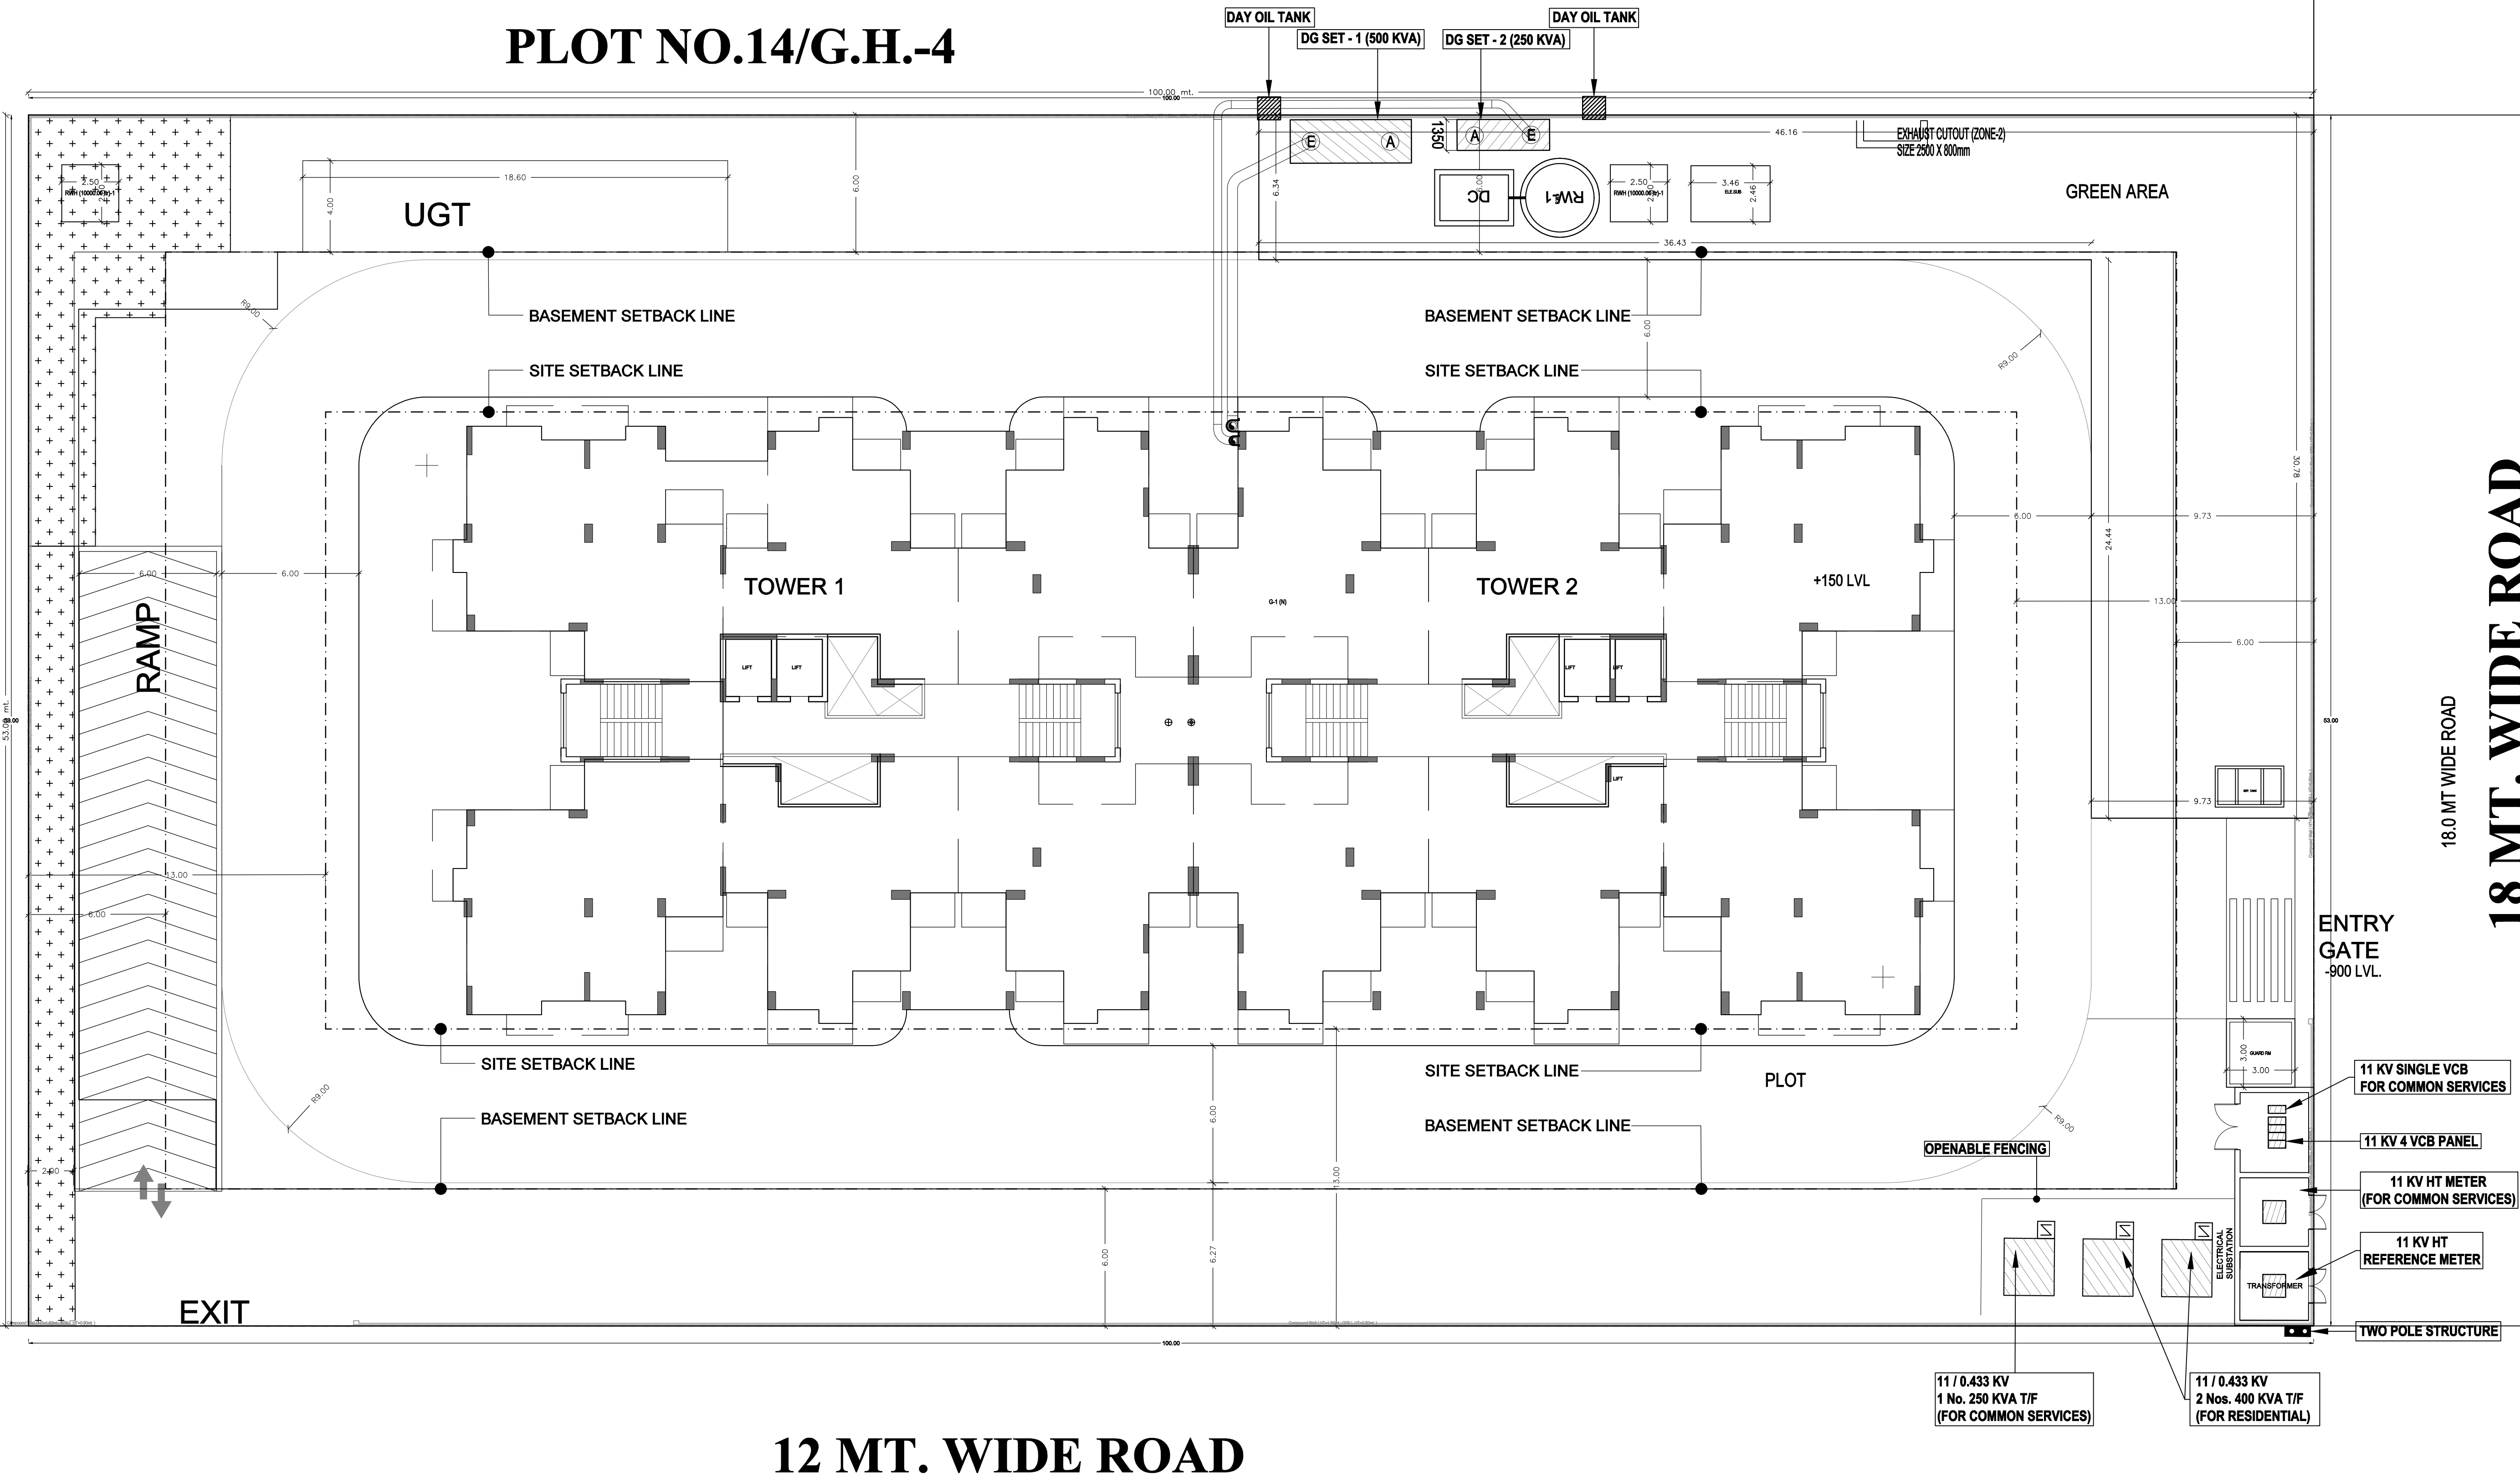

12 MT. WIDE ROAD

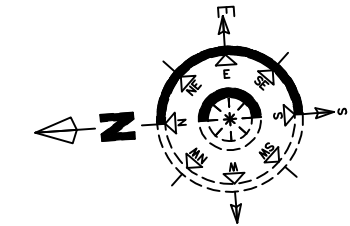

						ARCHITECTS	PROJECT TITLE	DRAWING TITLE	SCALE:-	DRAWING NO.
						Manish Jain & Associates E-131, lower Ground floor, East of Kailash, New Delhi, India, 110065 P: +91 11 41084019	GROUP HOUSING AT LUCKNOW	ELECTRICITY SUPPLY PLAN	Date: 16-09-2024	GH\NKO\EL-01
REVISIONS	DATE	DESCRIPTION	REMARKS							