


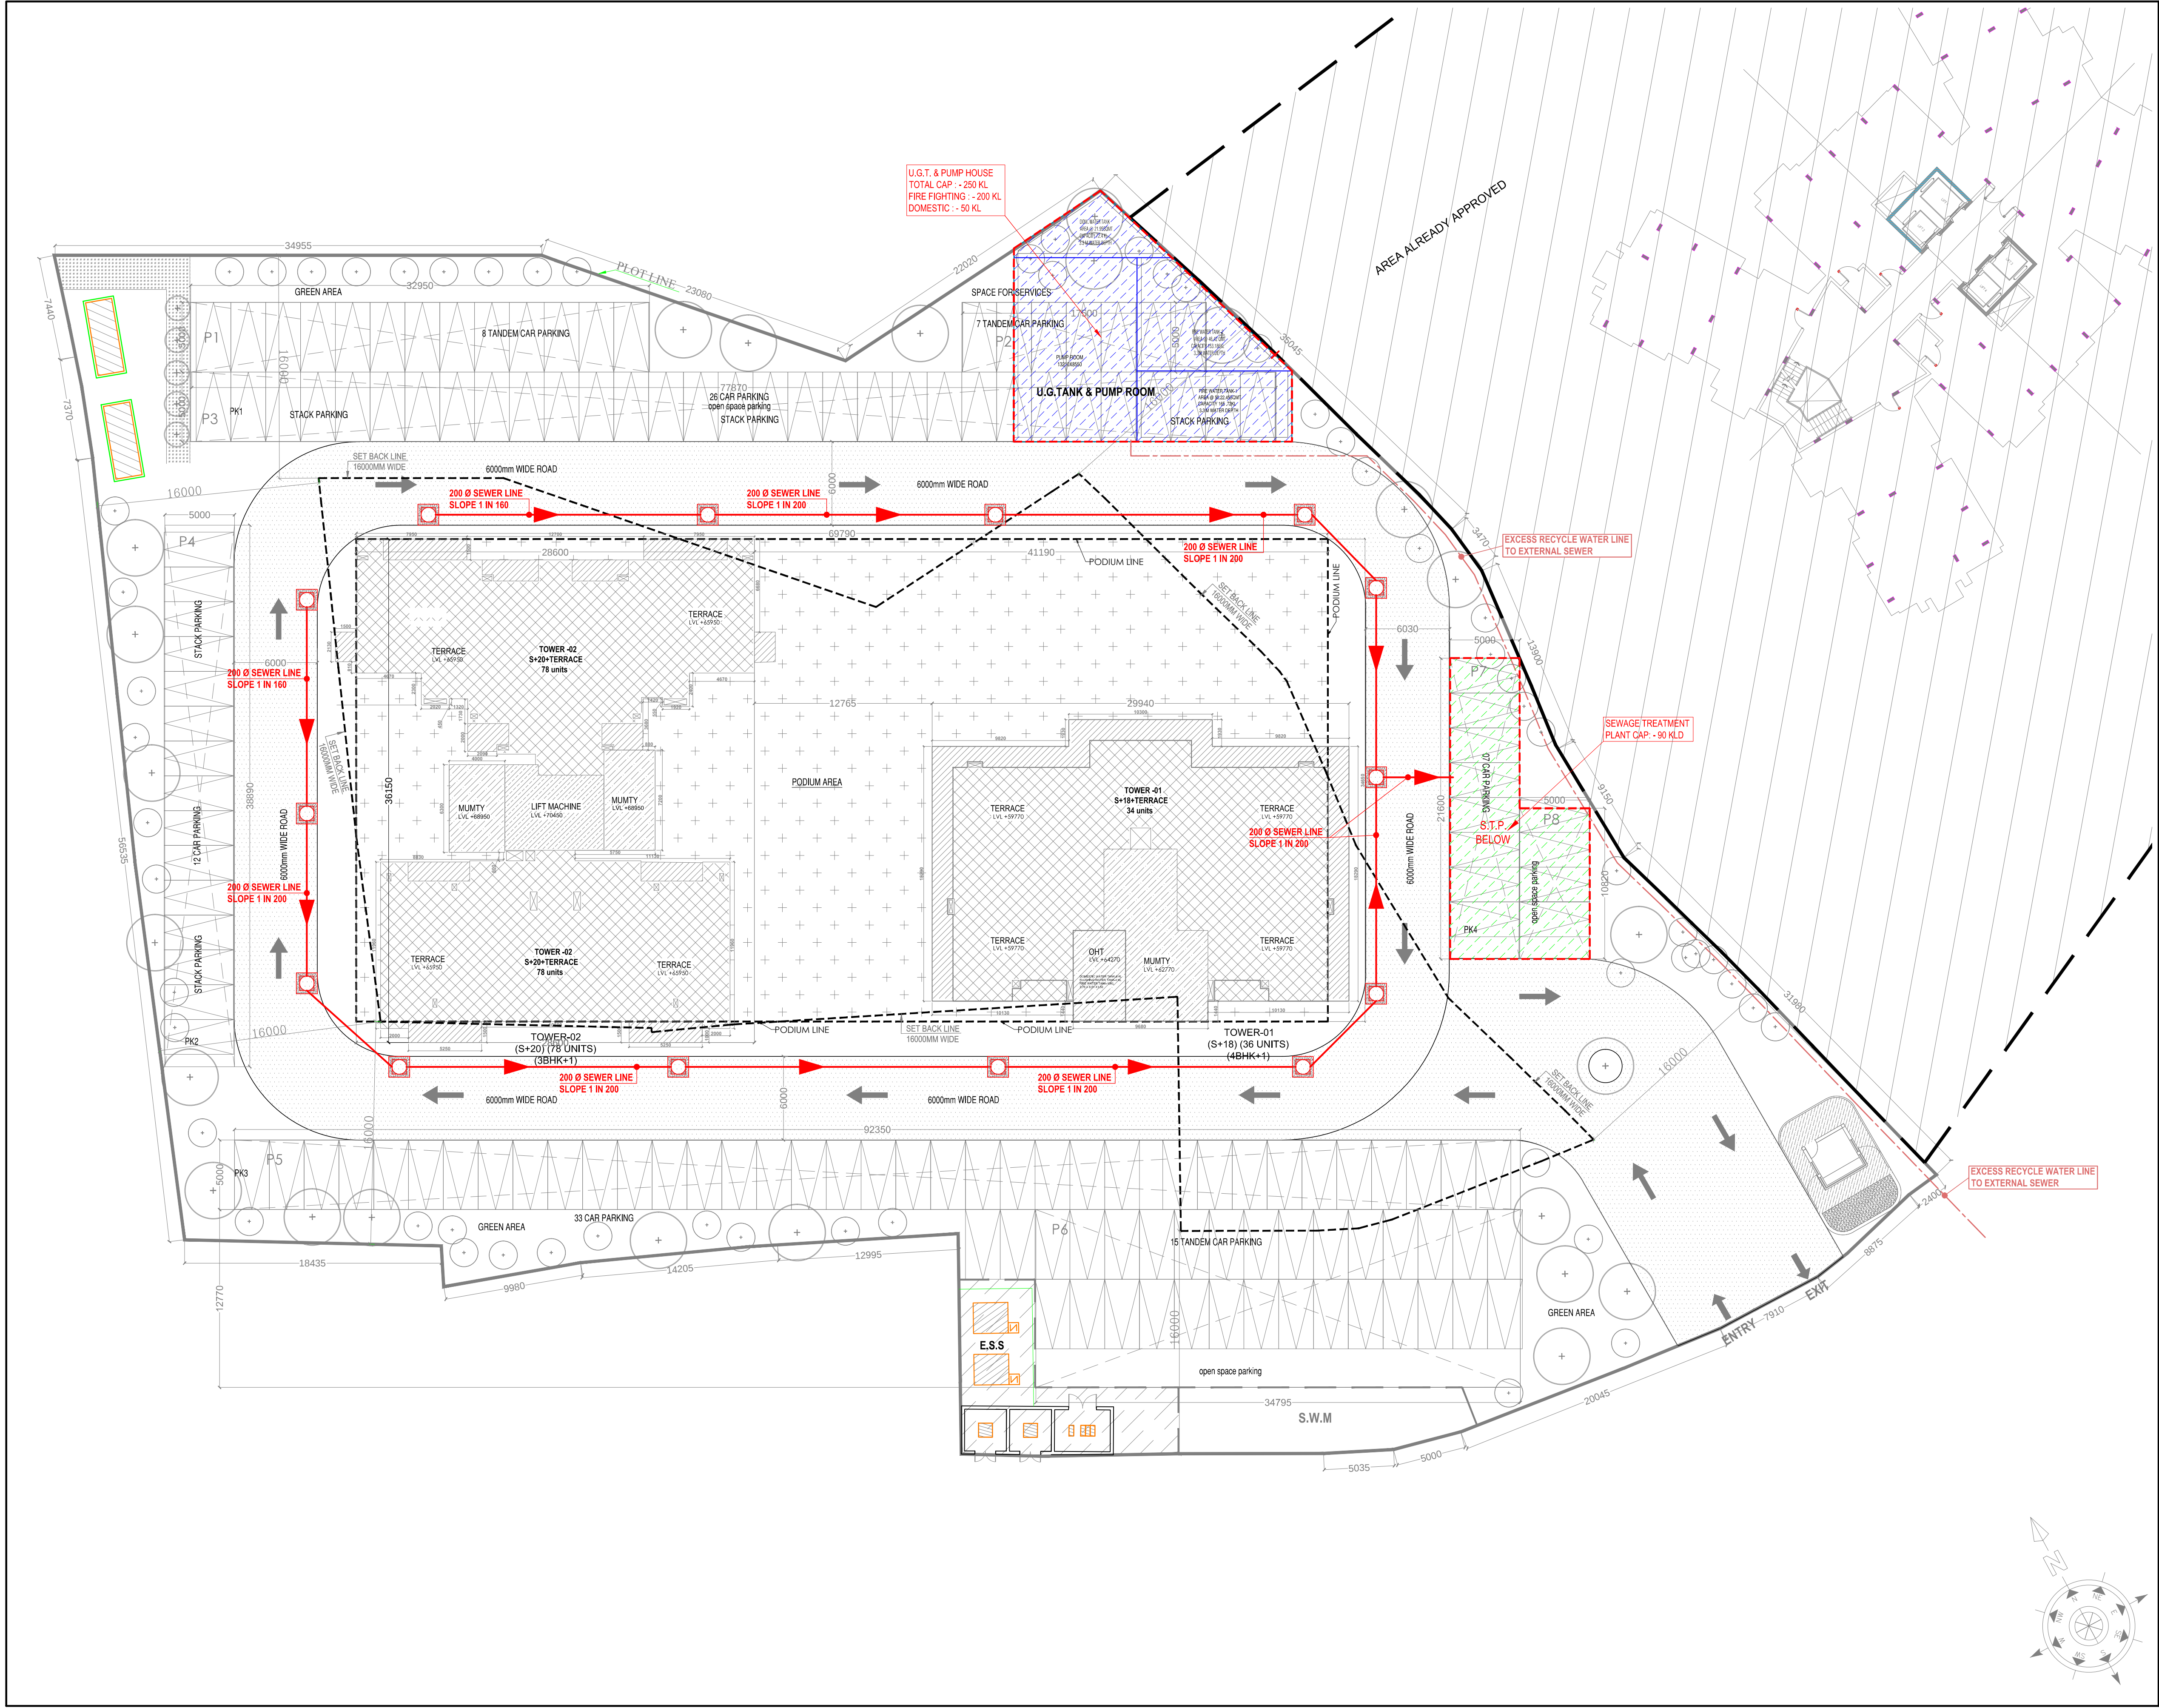

LEGEND :		
S.No.	SYMBOL	DESCRIPTION
1.	M.H.	MANHOLE
2.		SEWER LINE

Rev. no.	Date	Revision
..	..	..
..	..	..
..	..	..
..	..	..

Project
Eden 1
AT LUCKNOW

Title
LAYOUT PLAN

Subtitle
EXTERNAL SEWERAGE SYSTEM

Drawing released for
☐ APPROVAL ☒ SUBMISSION
☐ ADVANCE COPY ☐ CONSTRUCTION

Drg. no. Eden1 / 24B05 / ES - 02 Drawn by Prem Saini

Scale 1 : 225@A1 Designed by Badri Vishal

Date 22.11.2024 Checked by Anand Havelia

Architects
I.E. DESIGN (KATARIA AND ASSOCIATES)

Services consultant
Consummate Engineering Services (P) Ltd.
 Noida Office : B - 67, Sector - 67, Noida - 201 301
Tel : (0120) 2303500 (30 Lines)
Lko. Office : R 006, Rohtas Plumeria, Gomti Nagar, Lucknow
e mail : mail@cespl.in, website : www.cespl.in