
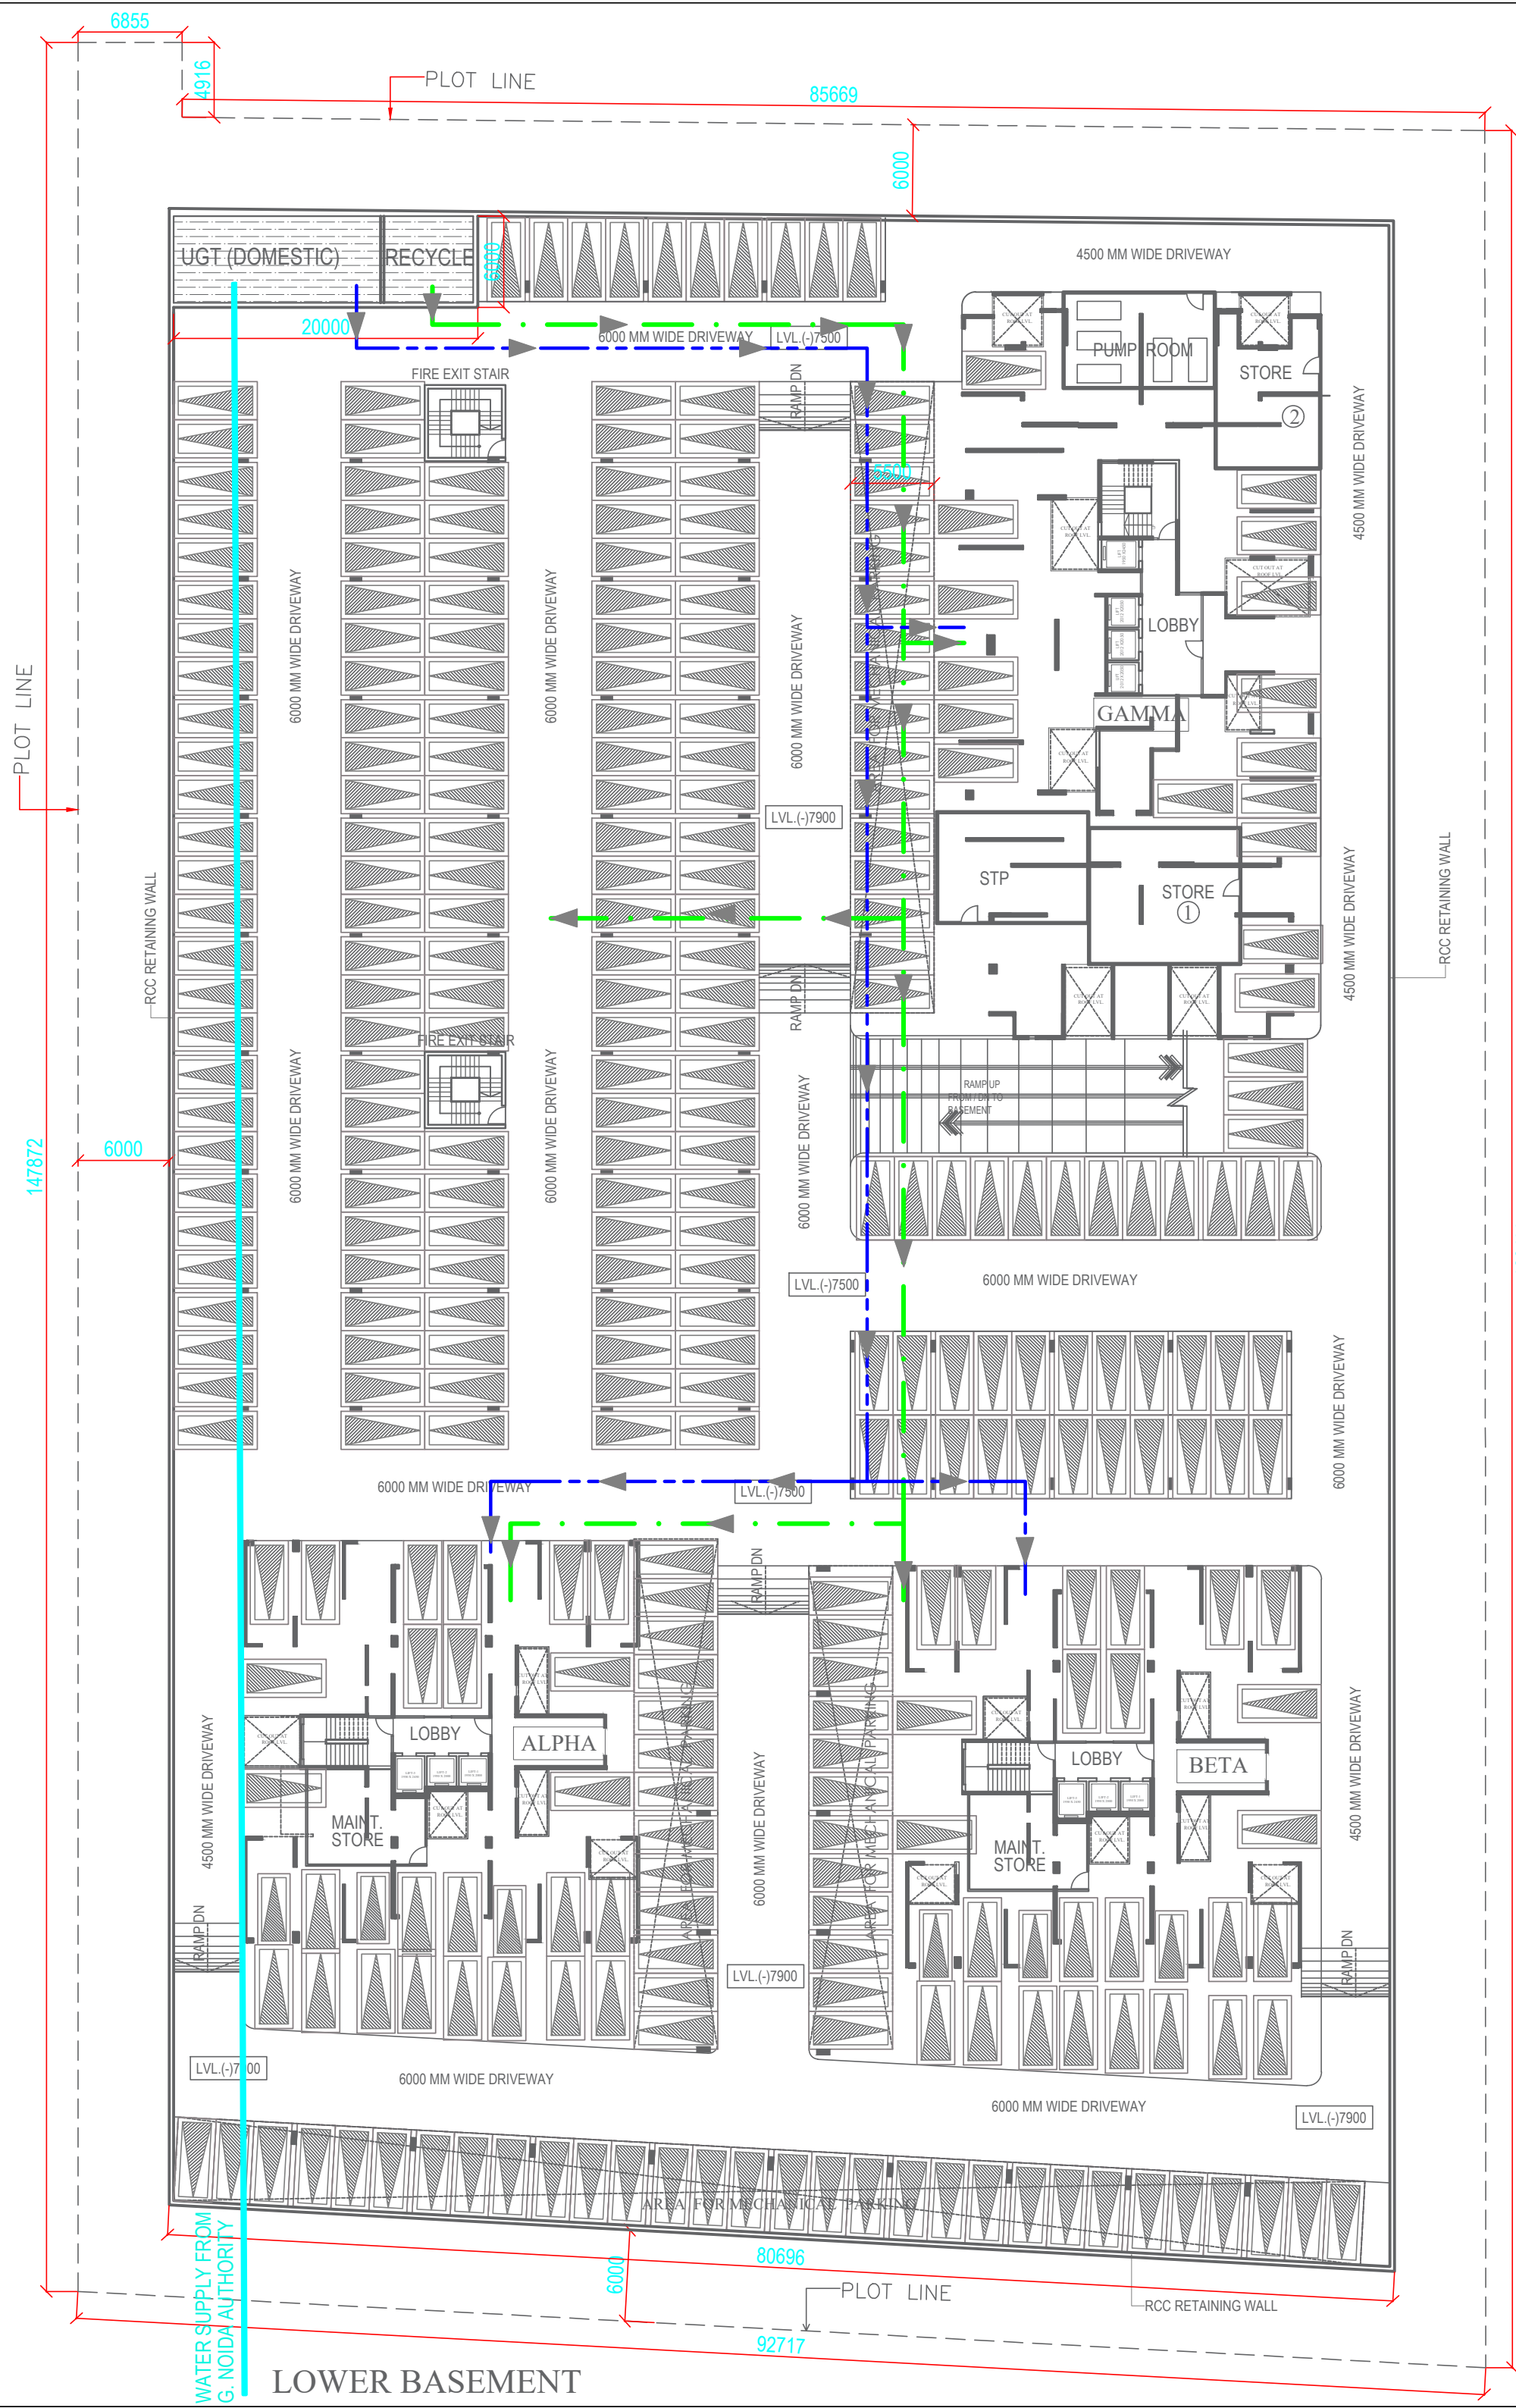
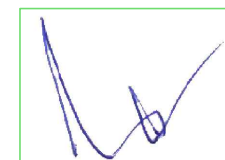
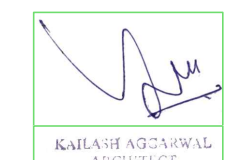


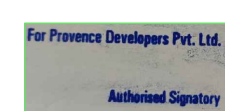

DOMESTIC WATER

RECYCLE WATER

PROJECT : - PROPOSED GROUP HOUSING PROJECT "SKA ORION" AT PLOT NO GH-01/A2, SECTOR - 143B NOIDA (UP)	
CLIENT : - M/S PROVENCE DEVELOPERS PVT. LTD. C-60, SIKKA HOUSE, PREET VIHAR , NEW DELHI. -92	
■ SERVICES	
SCALE : -	
TITLE : -	
WATER SUPPLY	
OWNER'S SIGN 	ARCHITECT SIGN  KAILASH AGGARWAL ARCHITECT (C-28-86-19009) J-16, Sector-41, Noida
	DRG. NO. : - ES-02