
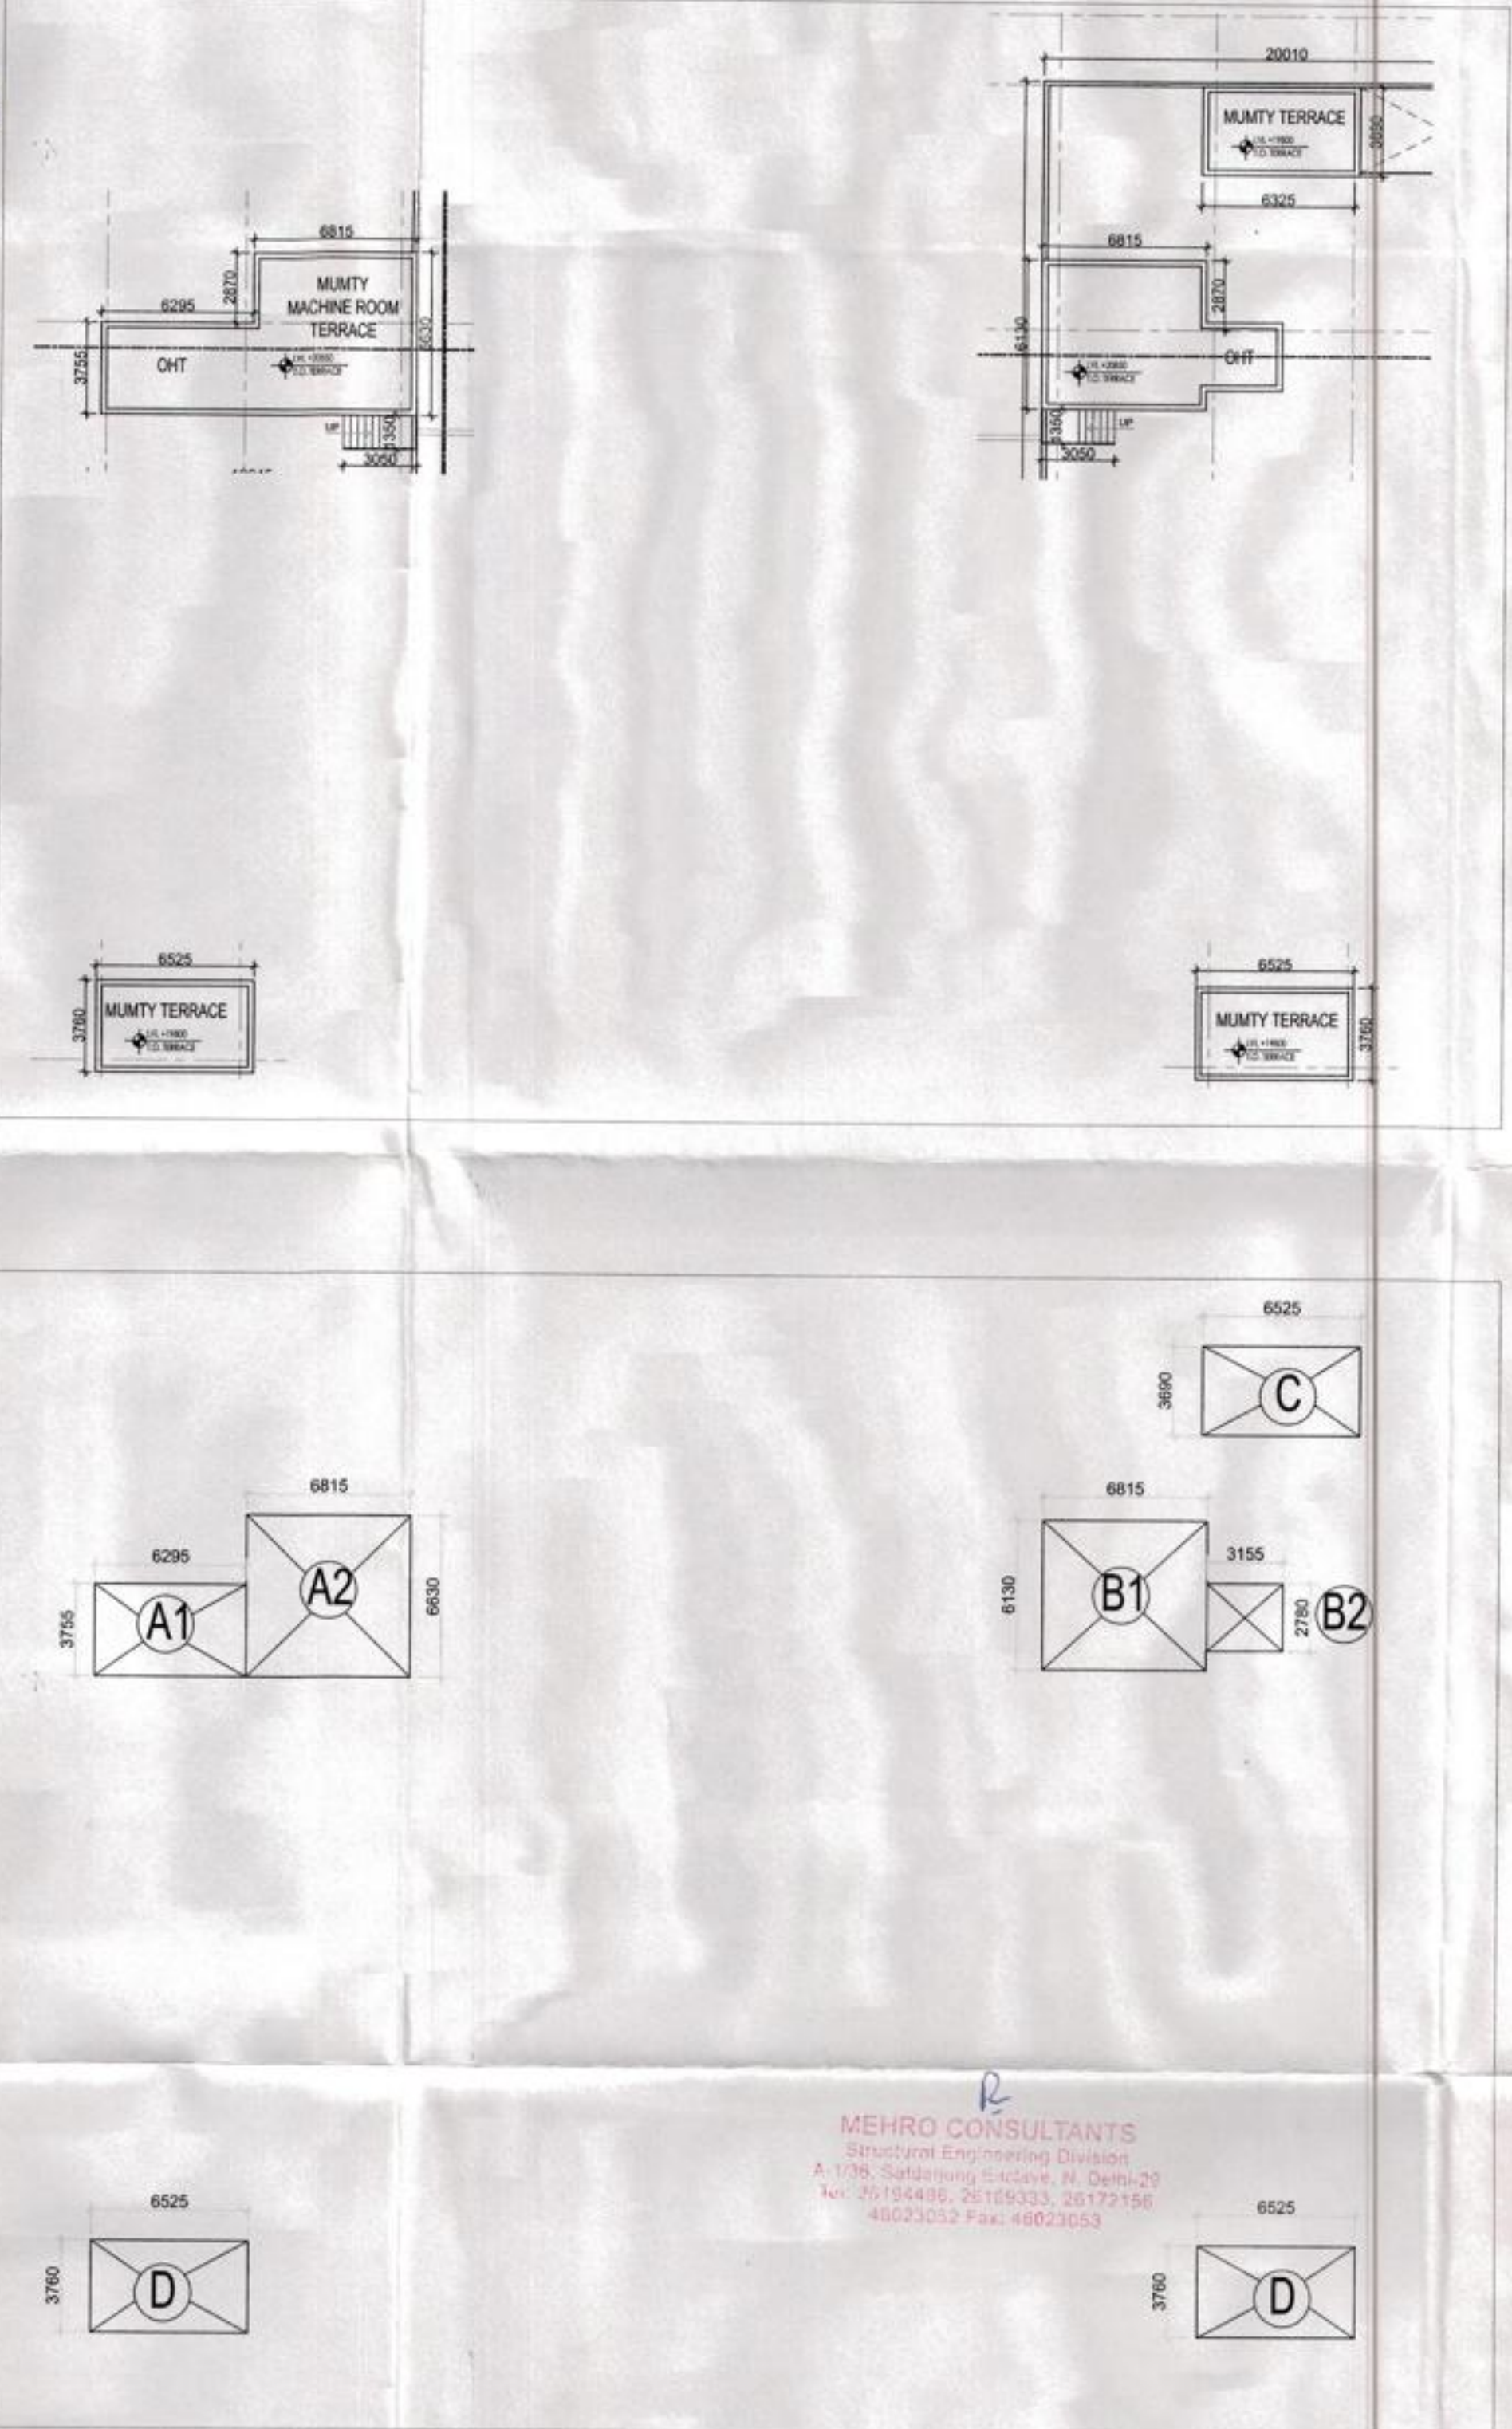


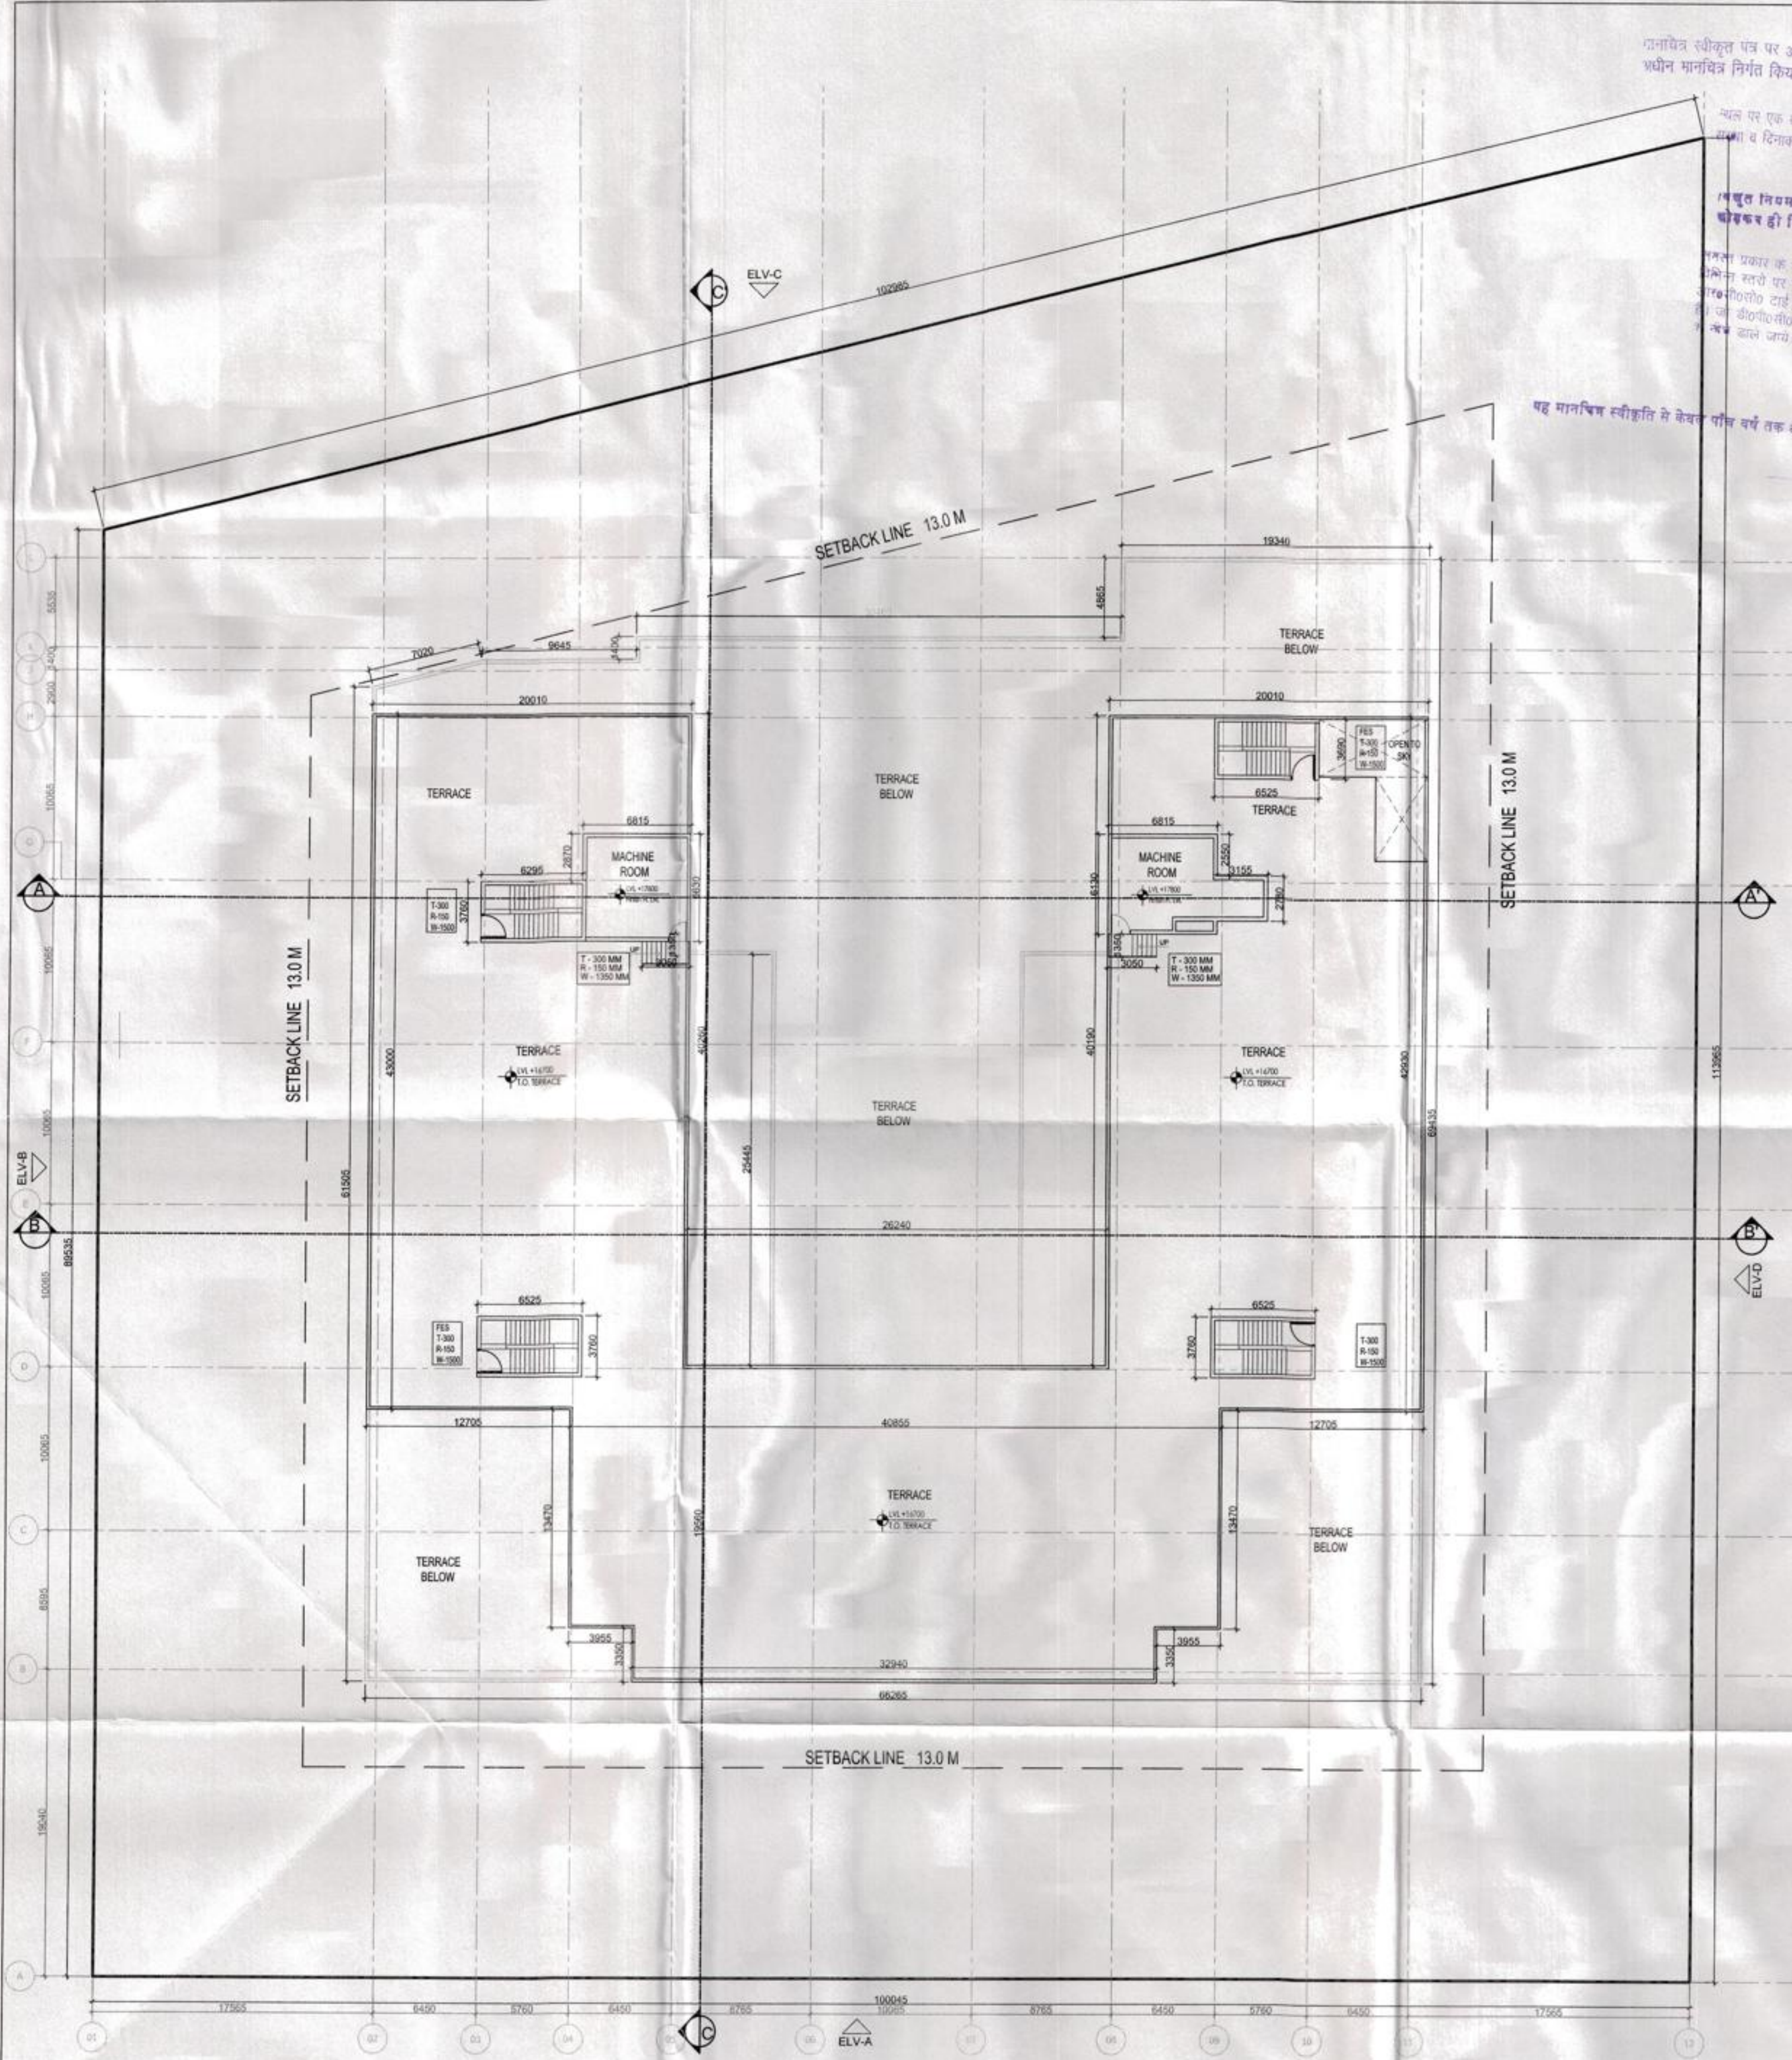

MUMTY & MACHINE ROOM COVERED AREA					
ADDITIONS					
A1	=	6.295 x 3.755 x	1	=	23.638 SQ M
A2	=	6.815 x 6.630 x	1	=	45.183 SQ M
B1	=	6.815 x 6.130 x	1	=	41.776 SQ M
B2	=	3.155 x 2.780 x	1	=	8.771 SQ M
C	=	6.525 x 3.690 x	1	=	24.077 SQ M
D	=	6.525 x 3.760 x	2	=	49.068 SQ M
TOTAL AREA				=	192.513 SQ M
TOTAL COVERED AREA MUMTY & MACHINE ROOM				=	192.513 SQ M

NOTES

- THIS DRAWING IS THE PROPERTY OF M/S STUDIO AMK ARCHITECTS AND SHALL NOT BE COPIED OR USED IN ANYWAY WITHOUT THEIR PRIOR PERMISSION
- ALL DIMENSIONS ARE IN mm UNLESS OTHERWISE MENTIONED

मौजिबाद विकास प्राधिकरण
142/15/2014
दिनांक 09-09-2014
व्यक्ति
मौजिबाद विकास प्राधिकरण
व्यक्ति अनुमति
व्यक्ति अनुमति

स्वातंत्र्य गन्तव्य किसी भी विवाद की स्थिति में मानचित्र की स्वीकृति स्वतः, निरस्त समझी जायेगी।
ग्यावरण की दृष्टि से राज्य वन निधि, अभिनियम के अन्तर्गत कम से कम 10% वृक्ष लगाना अनिवार्य है।

REV NO.	REV DATE	DESCRIPTION
R3	05-07-2014	COMMENTS INCORPORATED
R2	23-06-2014	COMMENTS INCORPORATED
R1	11-06-2014	COMMENTS INCORPORATED

REVISIONS

SUBMISSION DRAWING

OWNER:

M/s Uppal Chadha Hi-Tech Developers Pvt. Ltd.
PROJECT NAME:
COMMERCIAL POCKET - 7
SECTOR - 3, WAVE CITY, GHAZIABAD
ARCHITECTS:

KULPREET SINGH KHOKHAR
CA/2003/31265

STUDIO AMK ARCHITECTS
UG 30, SOMDUTTI CHAMBER - II, 9, BHIKAJI CAMA PLACE, NEW DELHI 110066
e-mail: studioamkarchitects@gmail.com mo: +91-98181 23354

DRAWING TITLE:	
TERRACE PLAN & AREA STATEMENT	
DRAWING NUMBER: AMK/WAVE/C7/S-09	SHEET: A1
APPROVED BY: KULPREET SINGH	SCALE: 1 : 250
CHECKED BY: AMRIT	NORTH:
DRAWN BY: GANESH	
DATE: 30-05-2014	R3

MUMTY & MACHINE ROOM PLAN AREA DIAGRAM