




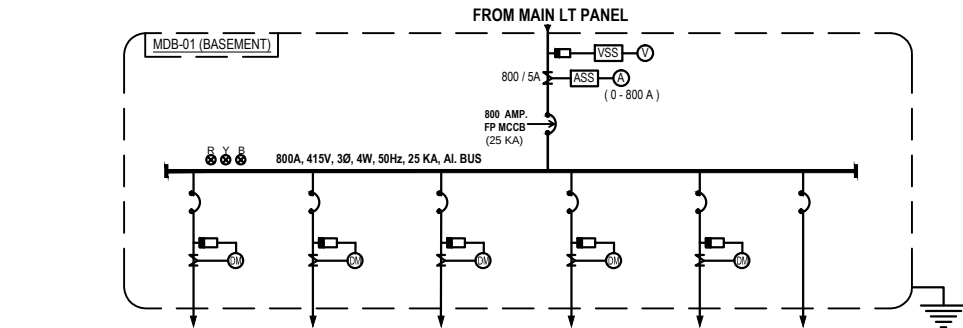


FEEDER NUMBER	F - 1	F - 2	F - 3	F - 4	F - 5	F - 6
CIRCUIT BREAKER RATING IN AMPS	160 A TP MCCB (25 KA)	160 A TP MCCB (25 KA)	200 A TP MCCB (25 KA)	200 A TP MCCB (25 KA)	125 A TP MCCB (25 KA)	200 A TP MCCB (25 KA)
FEEDER DESCRIPTION	METER BOARD -1 (LOWER GROUND FLOOR)	METER BOARD -5 (UPPER GROUND FLOOR)	METER BOARD -9 (FIRST FLOOR)	METER BOARD -13 (SECOND FLOOR)	METER BOARD -17 (THIRD FLOOR)	SPARE

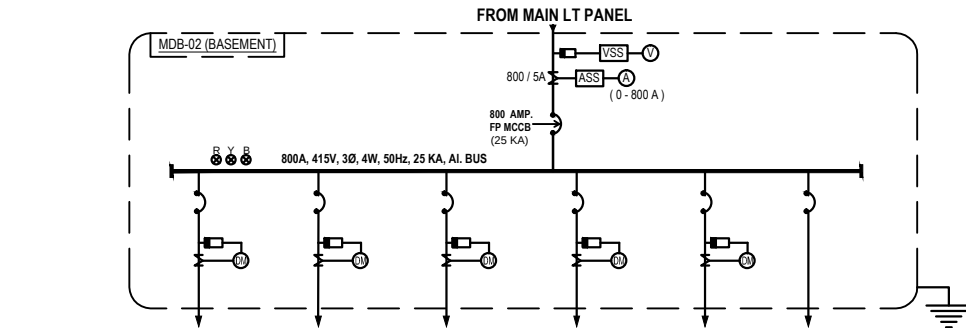


FEEDER NUMBER	F - 1	F - 2	F - 3	F - 4	F - 5	F - 6
CIRCUIT BREAKER RATING IN AMPS	160 A TP MCCB (25 KA)	160 A TP MCCB (25 KA)	200 A TP MCCB (25 KA)	200 A TP MCCB (25 KA)	125 A TP MCCB (25 KA)	200 A TP MCCB (25 KA)
FEEDER DESCRIPTION	METER BOARD -2 (LOWER GROUND FLOOR)	METER BOARD -6 (UPPER GROUND FLOOR)	METER BOARD -10 (FIRST FLOOR)	METER BOARD -14 (SECOND FLOOR)	METER BOARD -18 (THIRD FLOOR)	SPARE

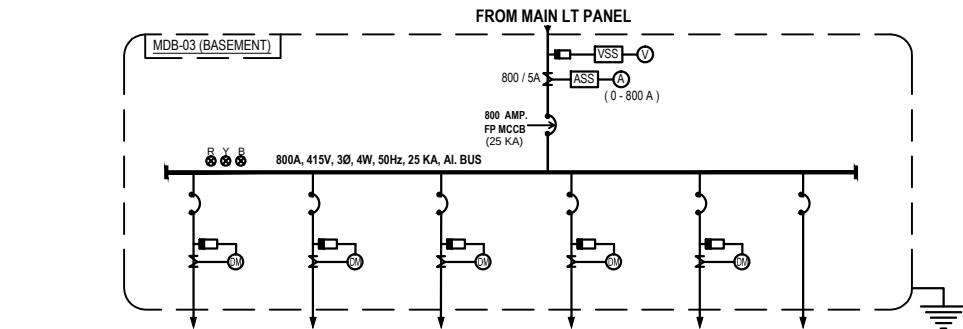


FEEDER NUMBER	F - 1	F - 2	F - 3	F - 4	F - 5	F - 6
CIRCUIT BREAKER RATING IN AMPS	200 A TP MCCB (25 KA)	160 A TP MCCB (25 KA)	200 A TP MCCB (25 KA)	200 A TP MCCB (25 KA)	100 A TP MCCB (25 KA)	200 A TP MCCB (25 KA)
FEEDER DESCRIPTION	METER BOARD -3 (LOWER GROUND FLOOR)	METER BOARD -7 (UPPER GROUND FLOOR)	METER BOARD -11 (FIRST FLOOR)	METER BOARD -15 (SECOND FLOOR)	METER BOARD -19 (THIRD FLOOR)	SPARE

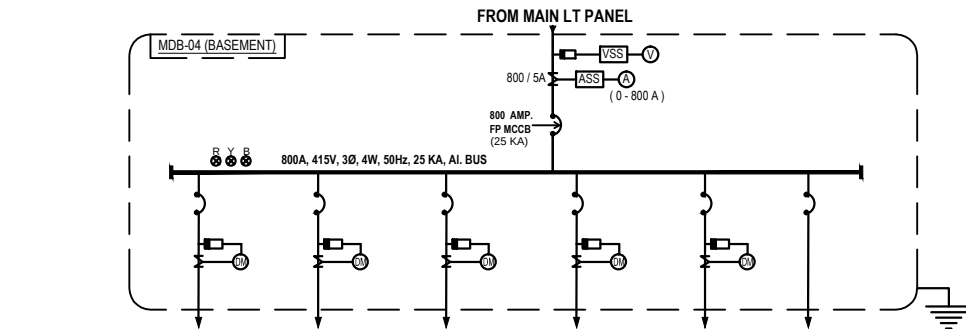

FEEDER NUMBER	F - 1	F - 2	F - 3	F - 4	F - 5	F - 6
CIRCUIT BREAKER RATING IN AMPS	160 A TP MCCB (25 KA)	160 A TP MCCB (25 KA)	200 A TP MCCB (25 KA)	200 A TP MCCB (25 KA)	100 A TP MCCB (25 KA)	200 A TP MCCB (25 KA)
FEEDER DESCRIPTION	METER BOARD -4 (LOWER GROUND FLOOR)	METER BOARD -8 (UPPER GROUND FLOOR)	METER BOARD -12 (FIRST FLOOR)	METER BOARD -16 (SECOND FLOOR)	METER BOARD -20 (THIRD FLOOR)	SPARE

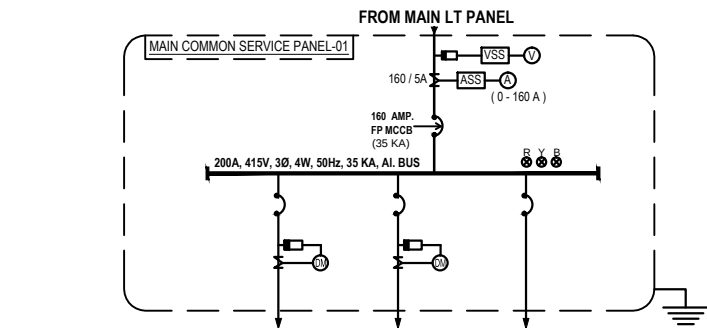

FEEDER NUMBER	F - 1	F - 2	F - 3
CIRCUIT BREAKER RATING IN AMPS	63 A TP MCCB (25 KA)	125 A TP MCCB (25 KA)	125 A TP MCCB (25 KA)
FEEDER DESCRIPTION	S.T.P.	COMMON AREA LIGHTING	SPARE

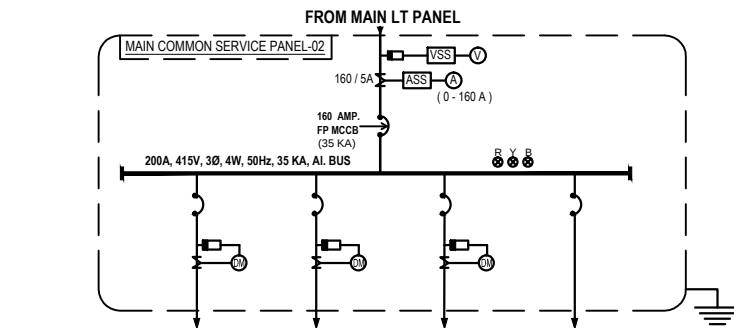




FEEDER NUMBER	F - 1	F - 2	F - 3	F - 4
CIRCUIT BREAKER RATING IN AMPS	63 A TP MCCB (25 KA)	63 A TP MCCB (25 KA)	200 A TP MCCB (25 KA)	200 A TP MCCB (25 KA)
FEEDER DESCRIPTION	EXTERNAL LIGHTING	WATER SUPPLY PUMP	ELEVATOR'S PANEL	SPARE

LEGEND :




S. No.	SYMBOL	DESCRIPTION
1.		HRC FUSE
2.		MINIATURE CIRCUIT BREAKER (M.C.B.)
3.		MOULDED CASE CIRCUIT BREAKER (M.C.C.B.)
4.		AMMETER
5.		AMMETER SELECTOR SWITCH
6.		VOLTMETER
7.		VOLTMETER SELECTOR SWITCH
8.		DUAL REGISTER METER
9.		CURRENT TRANSFORMER

title **ELECTRICAL DRAWING
SUB PANEL SLD**

WAVE GALLERIA



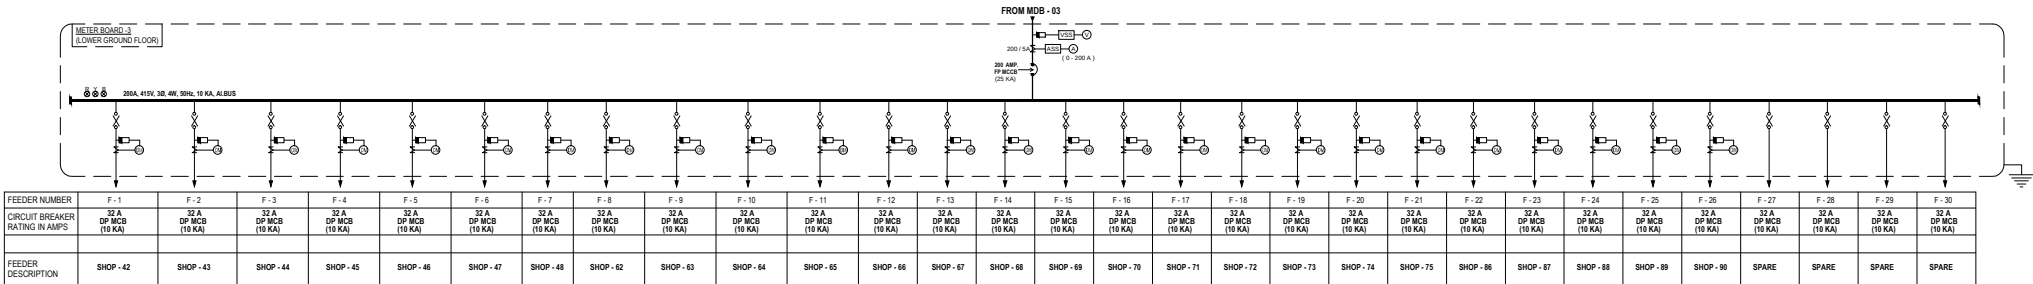
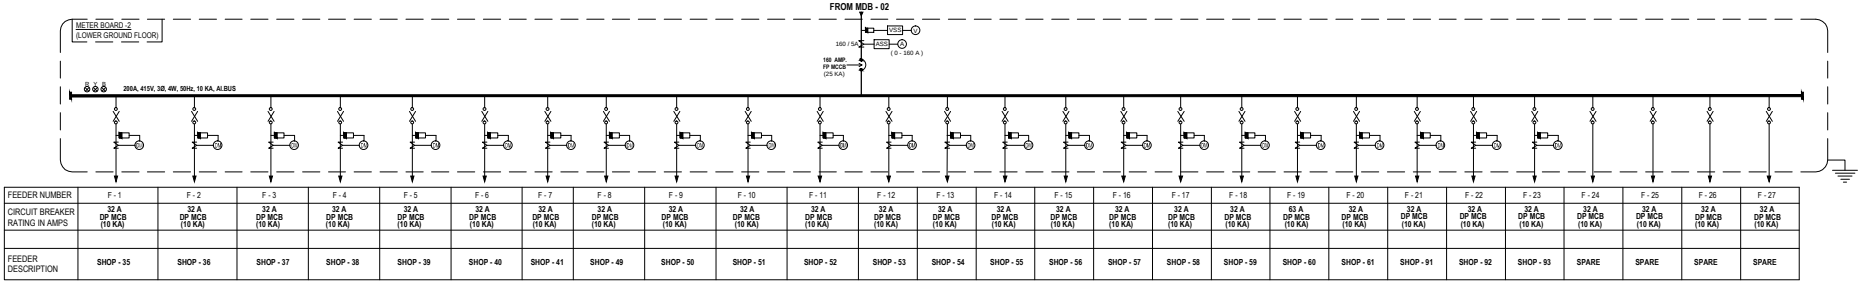
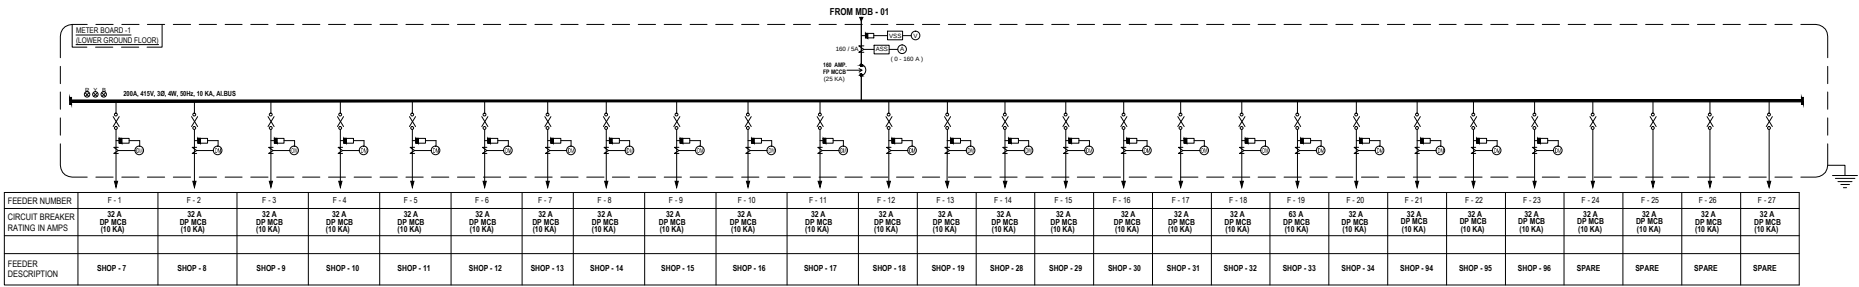


WAVE GALLERIA

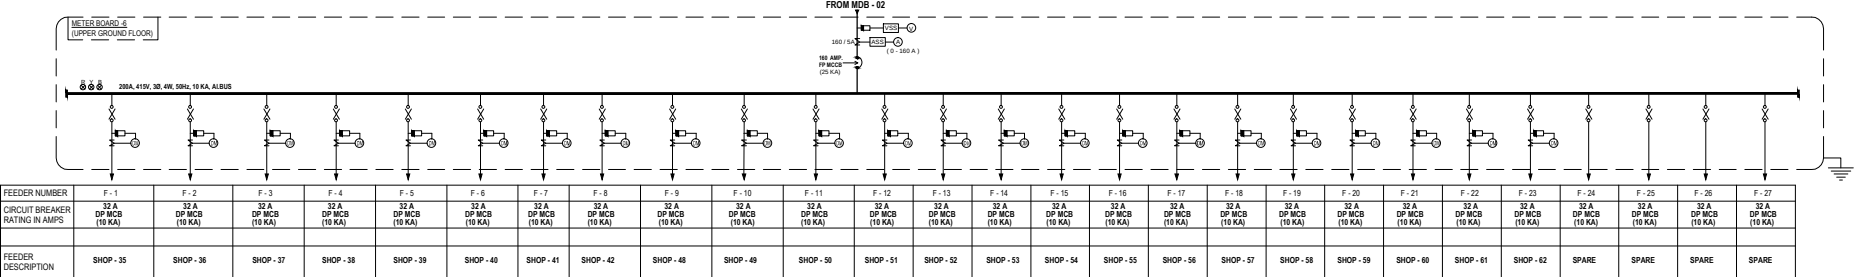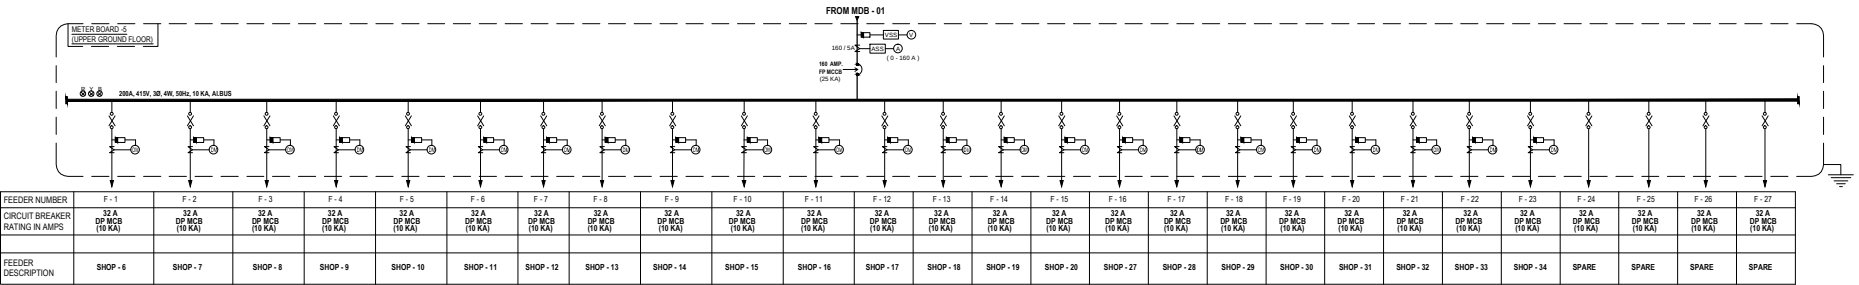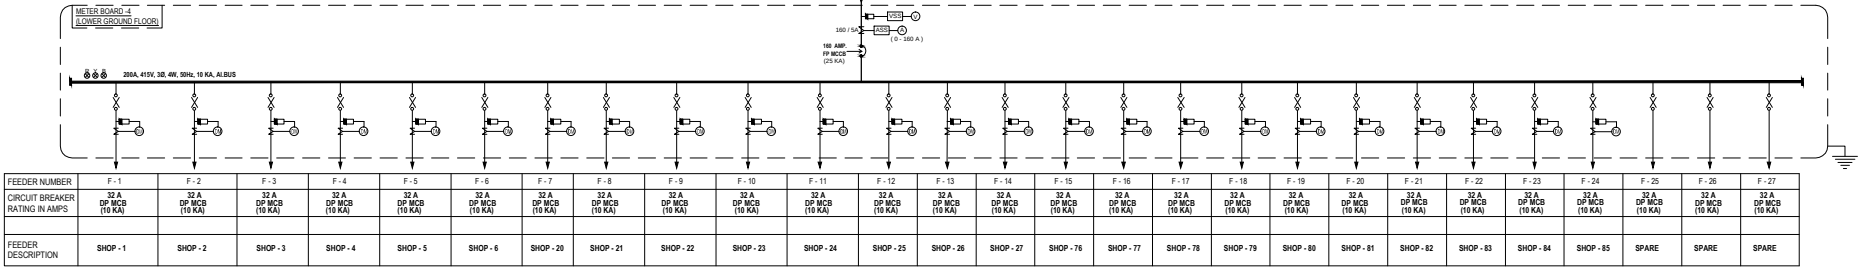

LEGEND :		
S. No.	SYMBOL	DESCRIPTION
1.		HRC FUSE
2.		MINIATURE CIRCUIT BREAKER (M.C.B.)
3.		MOULDED CASE CIRCUIT BREAKER (M.C.C.B.)
4.		AMMETER
5.		AMMETER SELECTOR SWITCH
6.		VOLTMETER
7.		VOLTMETER SELECTOR SWITCH
8.		DUAL REGISTER METER
9.		CURRENT TRANSFORMER

R0.	21.03.2015	ISSUED AS DD STAGE DRAWING
rev. no.	date	revision
project		
COMMERCIAL POCKET - 7		
SECTOR - 3, WAVE CITY, GHAZIABAD		
title		
ELECTRICAL DRAWING		
subtittle		
METER BOARD SLD		

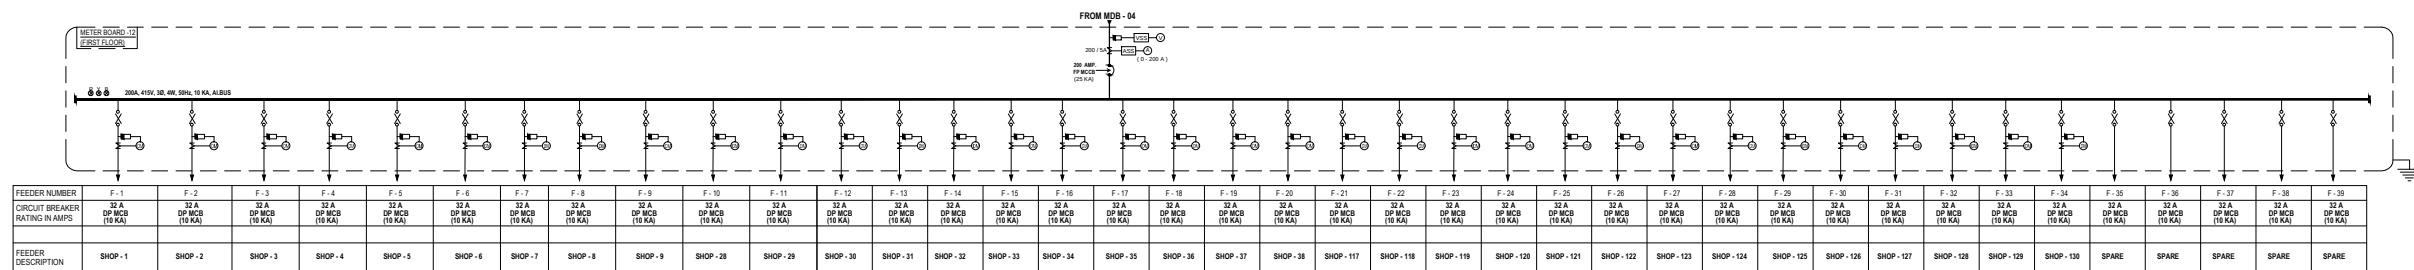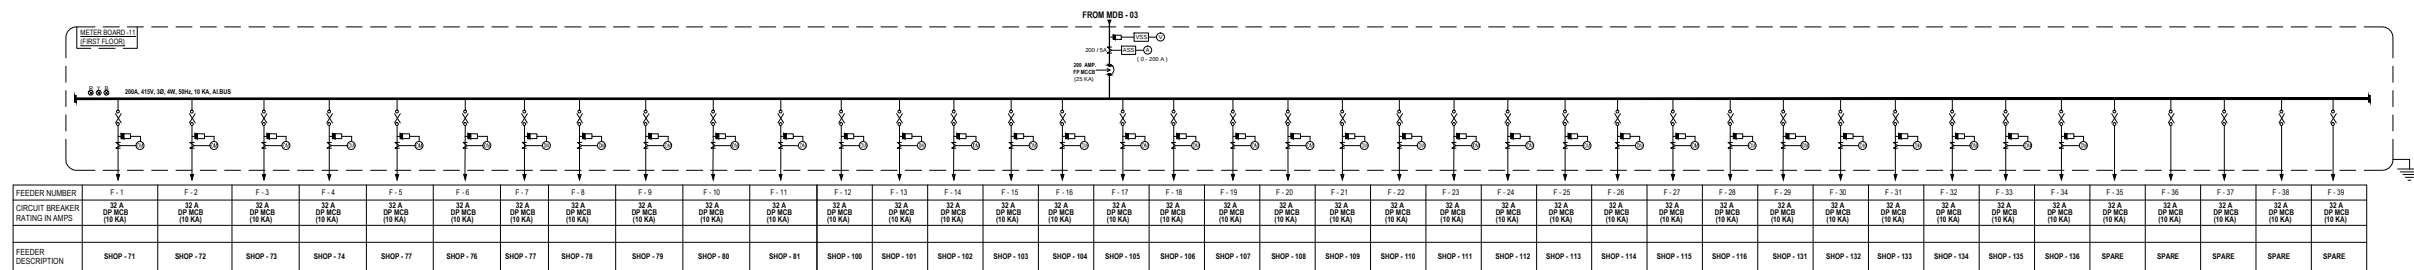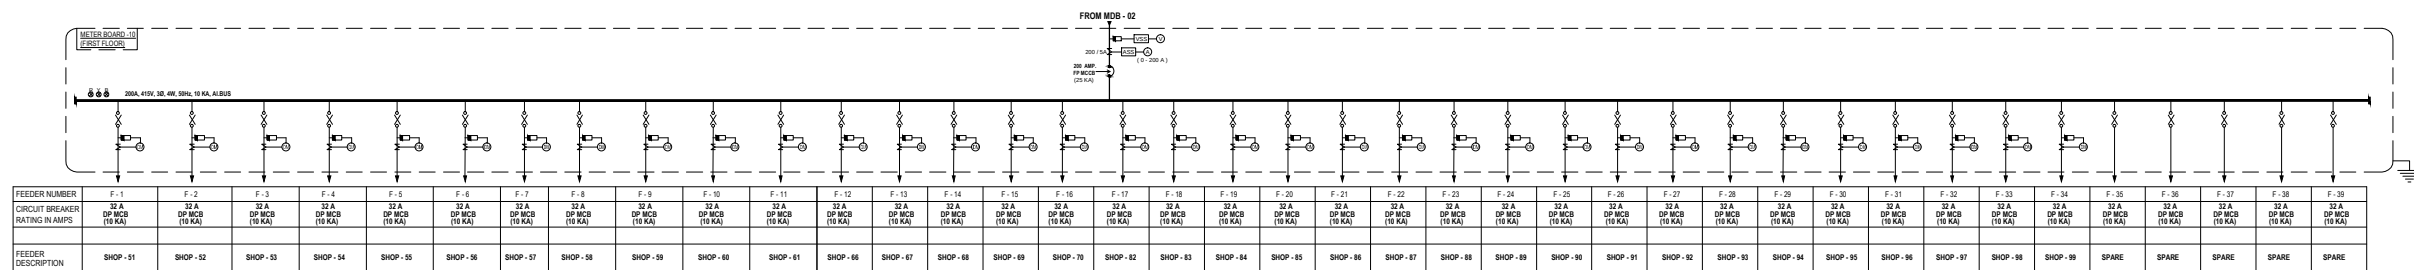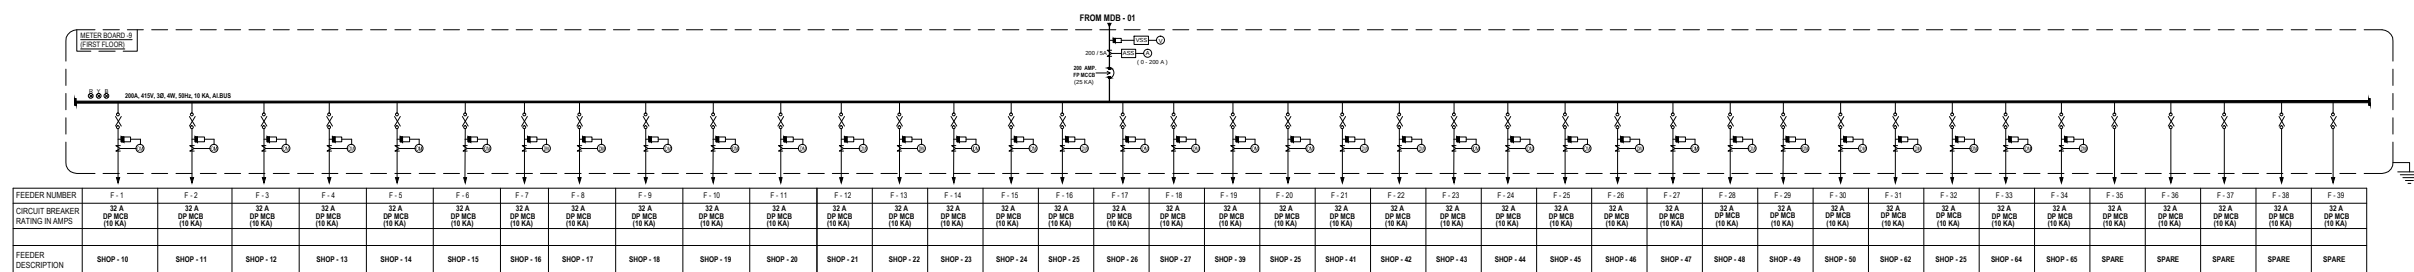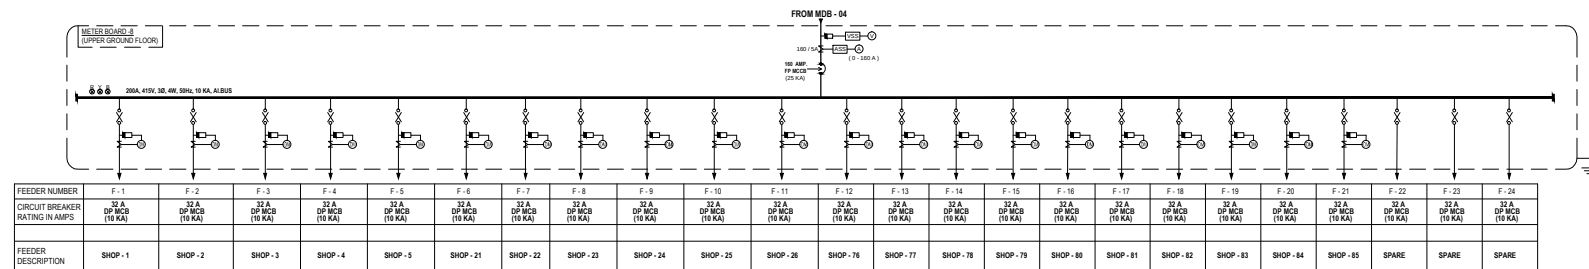

LEGEND :		
S. No.	SYMBOL	DESCRIPTION
1.		HRC FUSE
2.		MINIATURE CIRCUIT BREAKER (M.C.B.)
3.		MOULDED CASE CIRCUIT BREAKER (M.C.C.B.)
4.		AMMETER
5.		AMMETER SELECTOR SWITCH
6.		VOLTMETER
7.		VOLTMETER SELECTOR SWITCH
8.		DUAL REGISTER METER
9.		CURRENT TRANSFORMER

R0.	21.03.2015	ISSUED AS DD STAGE DRAWING
rev. no.	date	revision

project
COMMERCIAL POCKET - 7
SECTOR - 3, WAVE CITY, GHAZIABAD

title
ELECTRICAL DRAWING

subtitle
METER BOARD SLD

drawing released for

WAVE GALLERIA

