



LEGEND : (Plumbing)		
S. No.	SYMBOL	DESCRIPTION
1.		DOMESTIC WATER SUPPLY PIPE
2.		FLUSHING WATER SUPPLY PIPE
3.		BALL VALVE TYPE ISOLATING VALVE
4.		NON RETURN VALVE
5.		'Y' TYPE STRAINER

R1	26.02.2015	Issued as advance copy for approval
R0	13.08.2014	Issued as advance copy for approval
rev. no.	date	revision

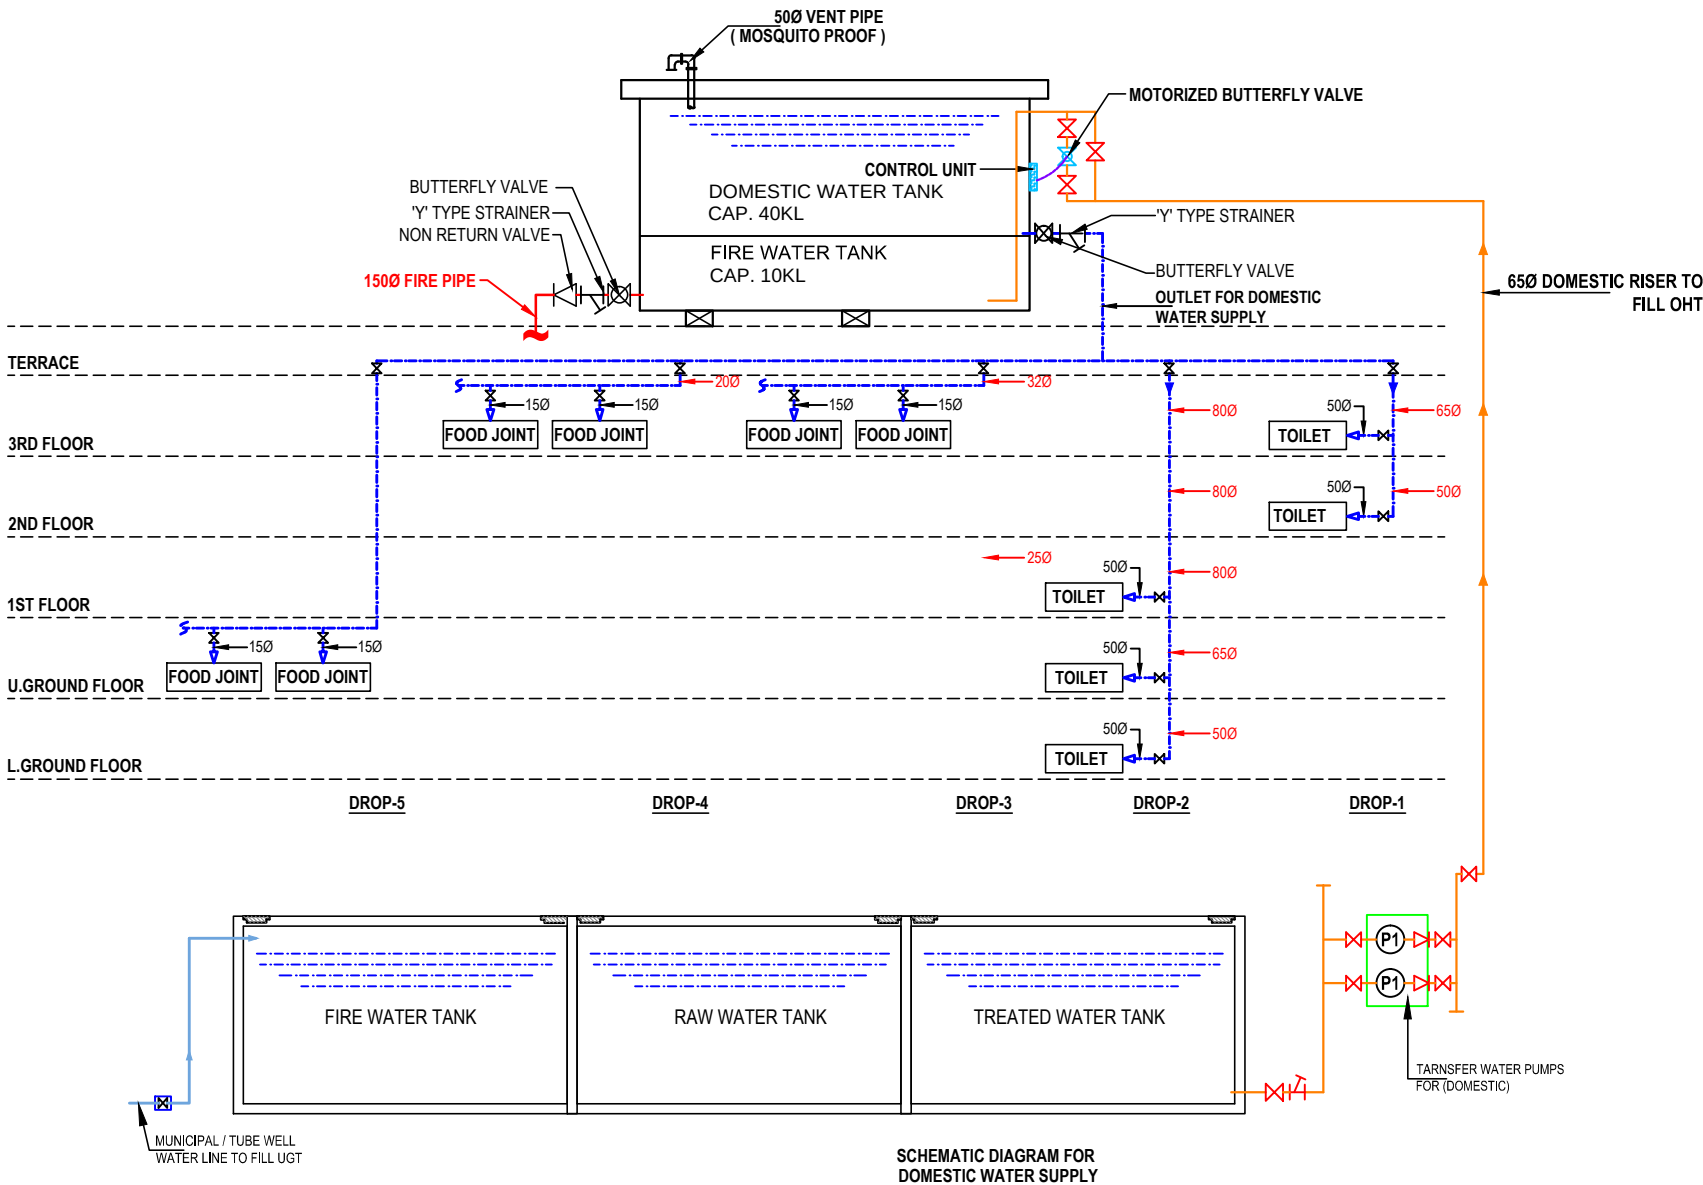

SCHEMATIC DIAGRAM FOR DOMESTIC WATER SUPPLY

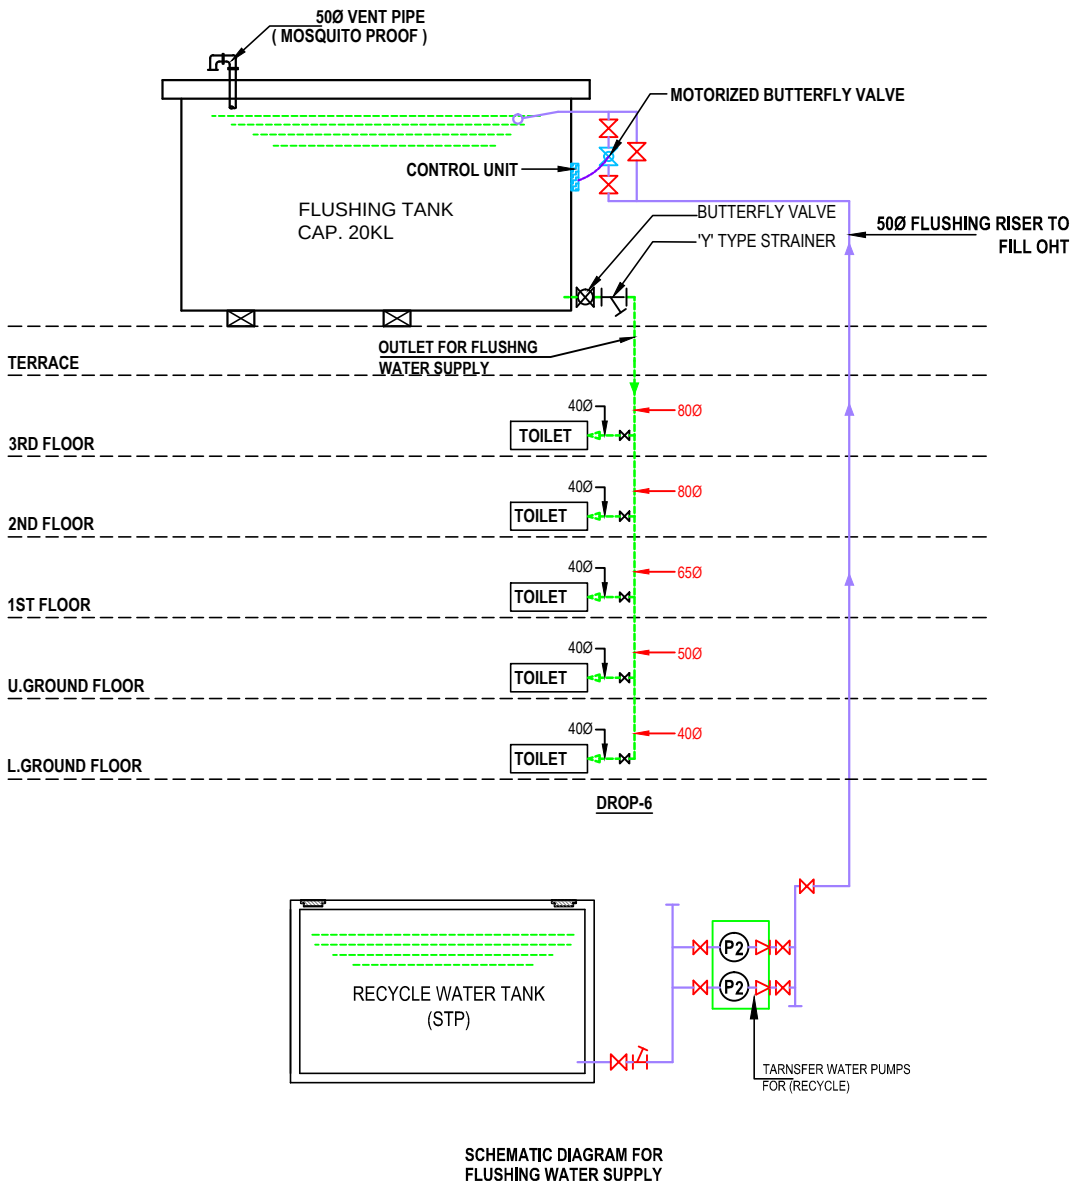

SCHEMATIC DIAGRAM FOR FLUSHING WATER SUPPLY