


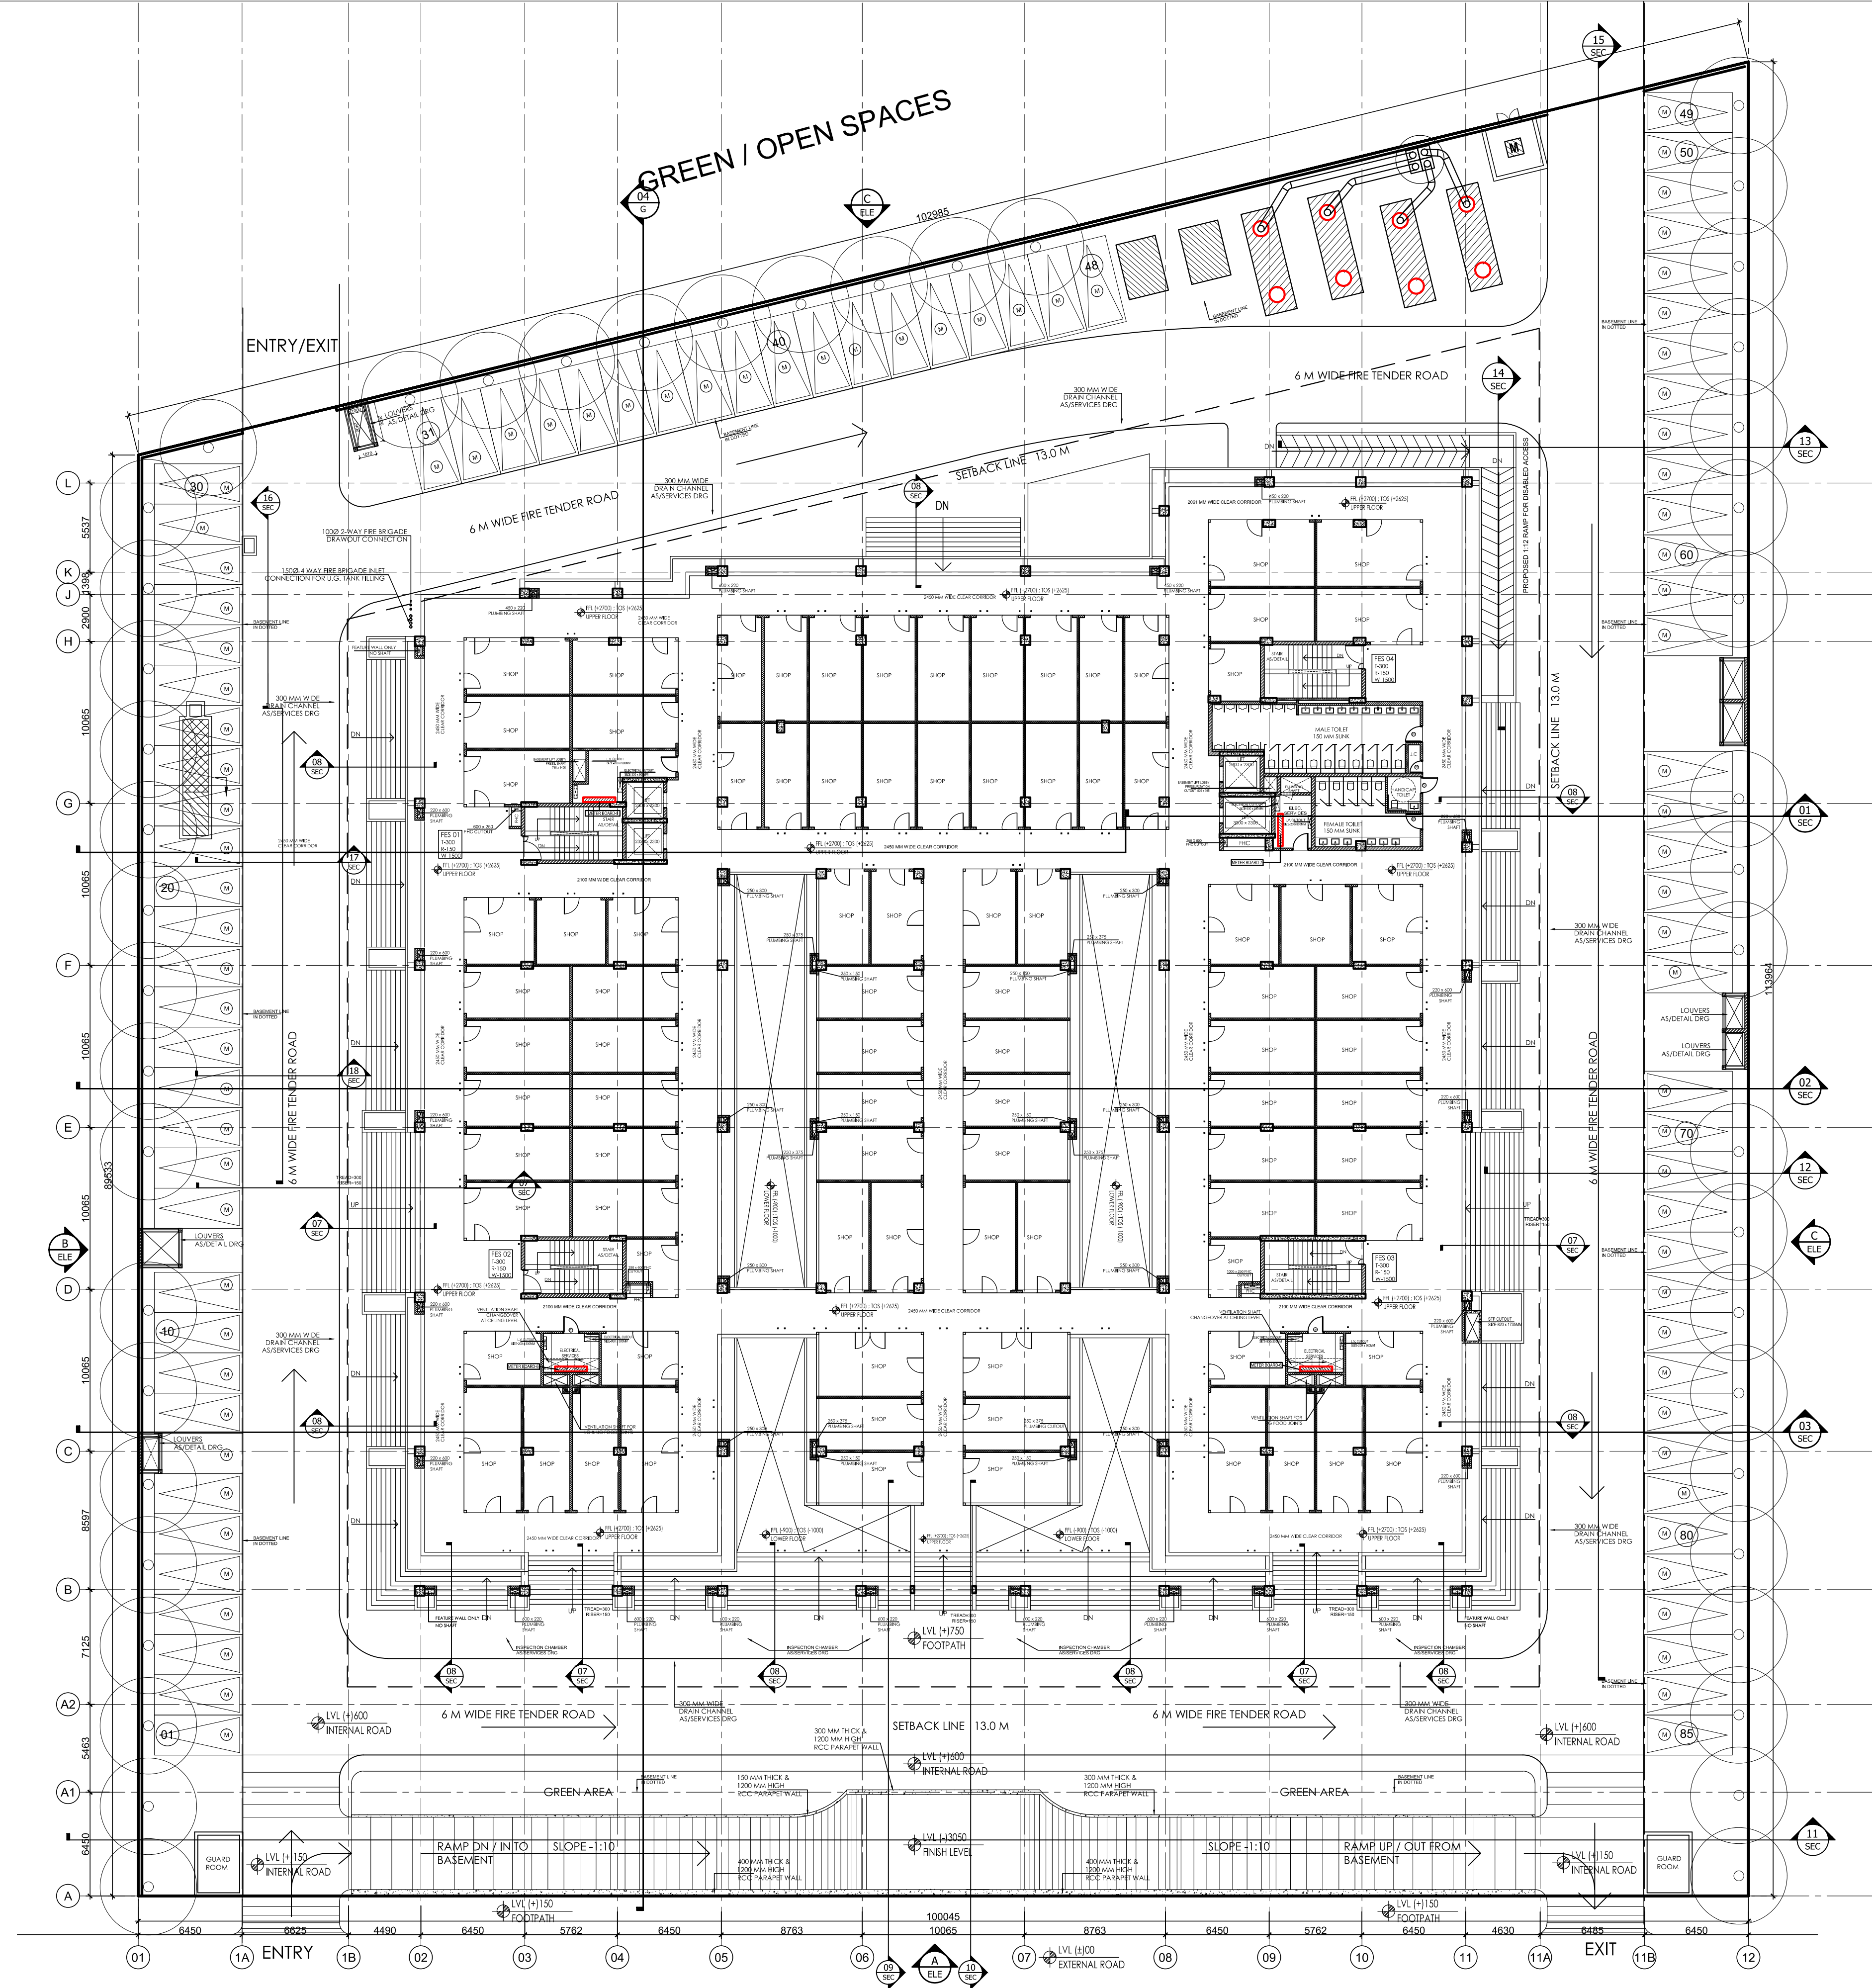

WAVE GALLERIA- SITE PLAN