



Project Title :PROPOSED SERVICES PLAN OF **BANSURI VILLAS COLONY** PLOT NO - R-7 SITUATED AT SHASTRI PURAM SECTOR D (BALK SALE) SIKANDRA AGRA. OWNER'S SMT TARUNA AGARWAL , SHRI SHOBHIT AGARWAL , SMT GUNJAN GUPTA

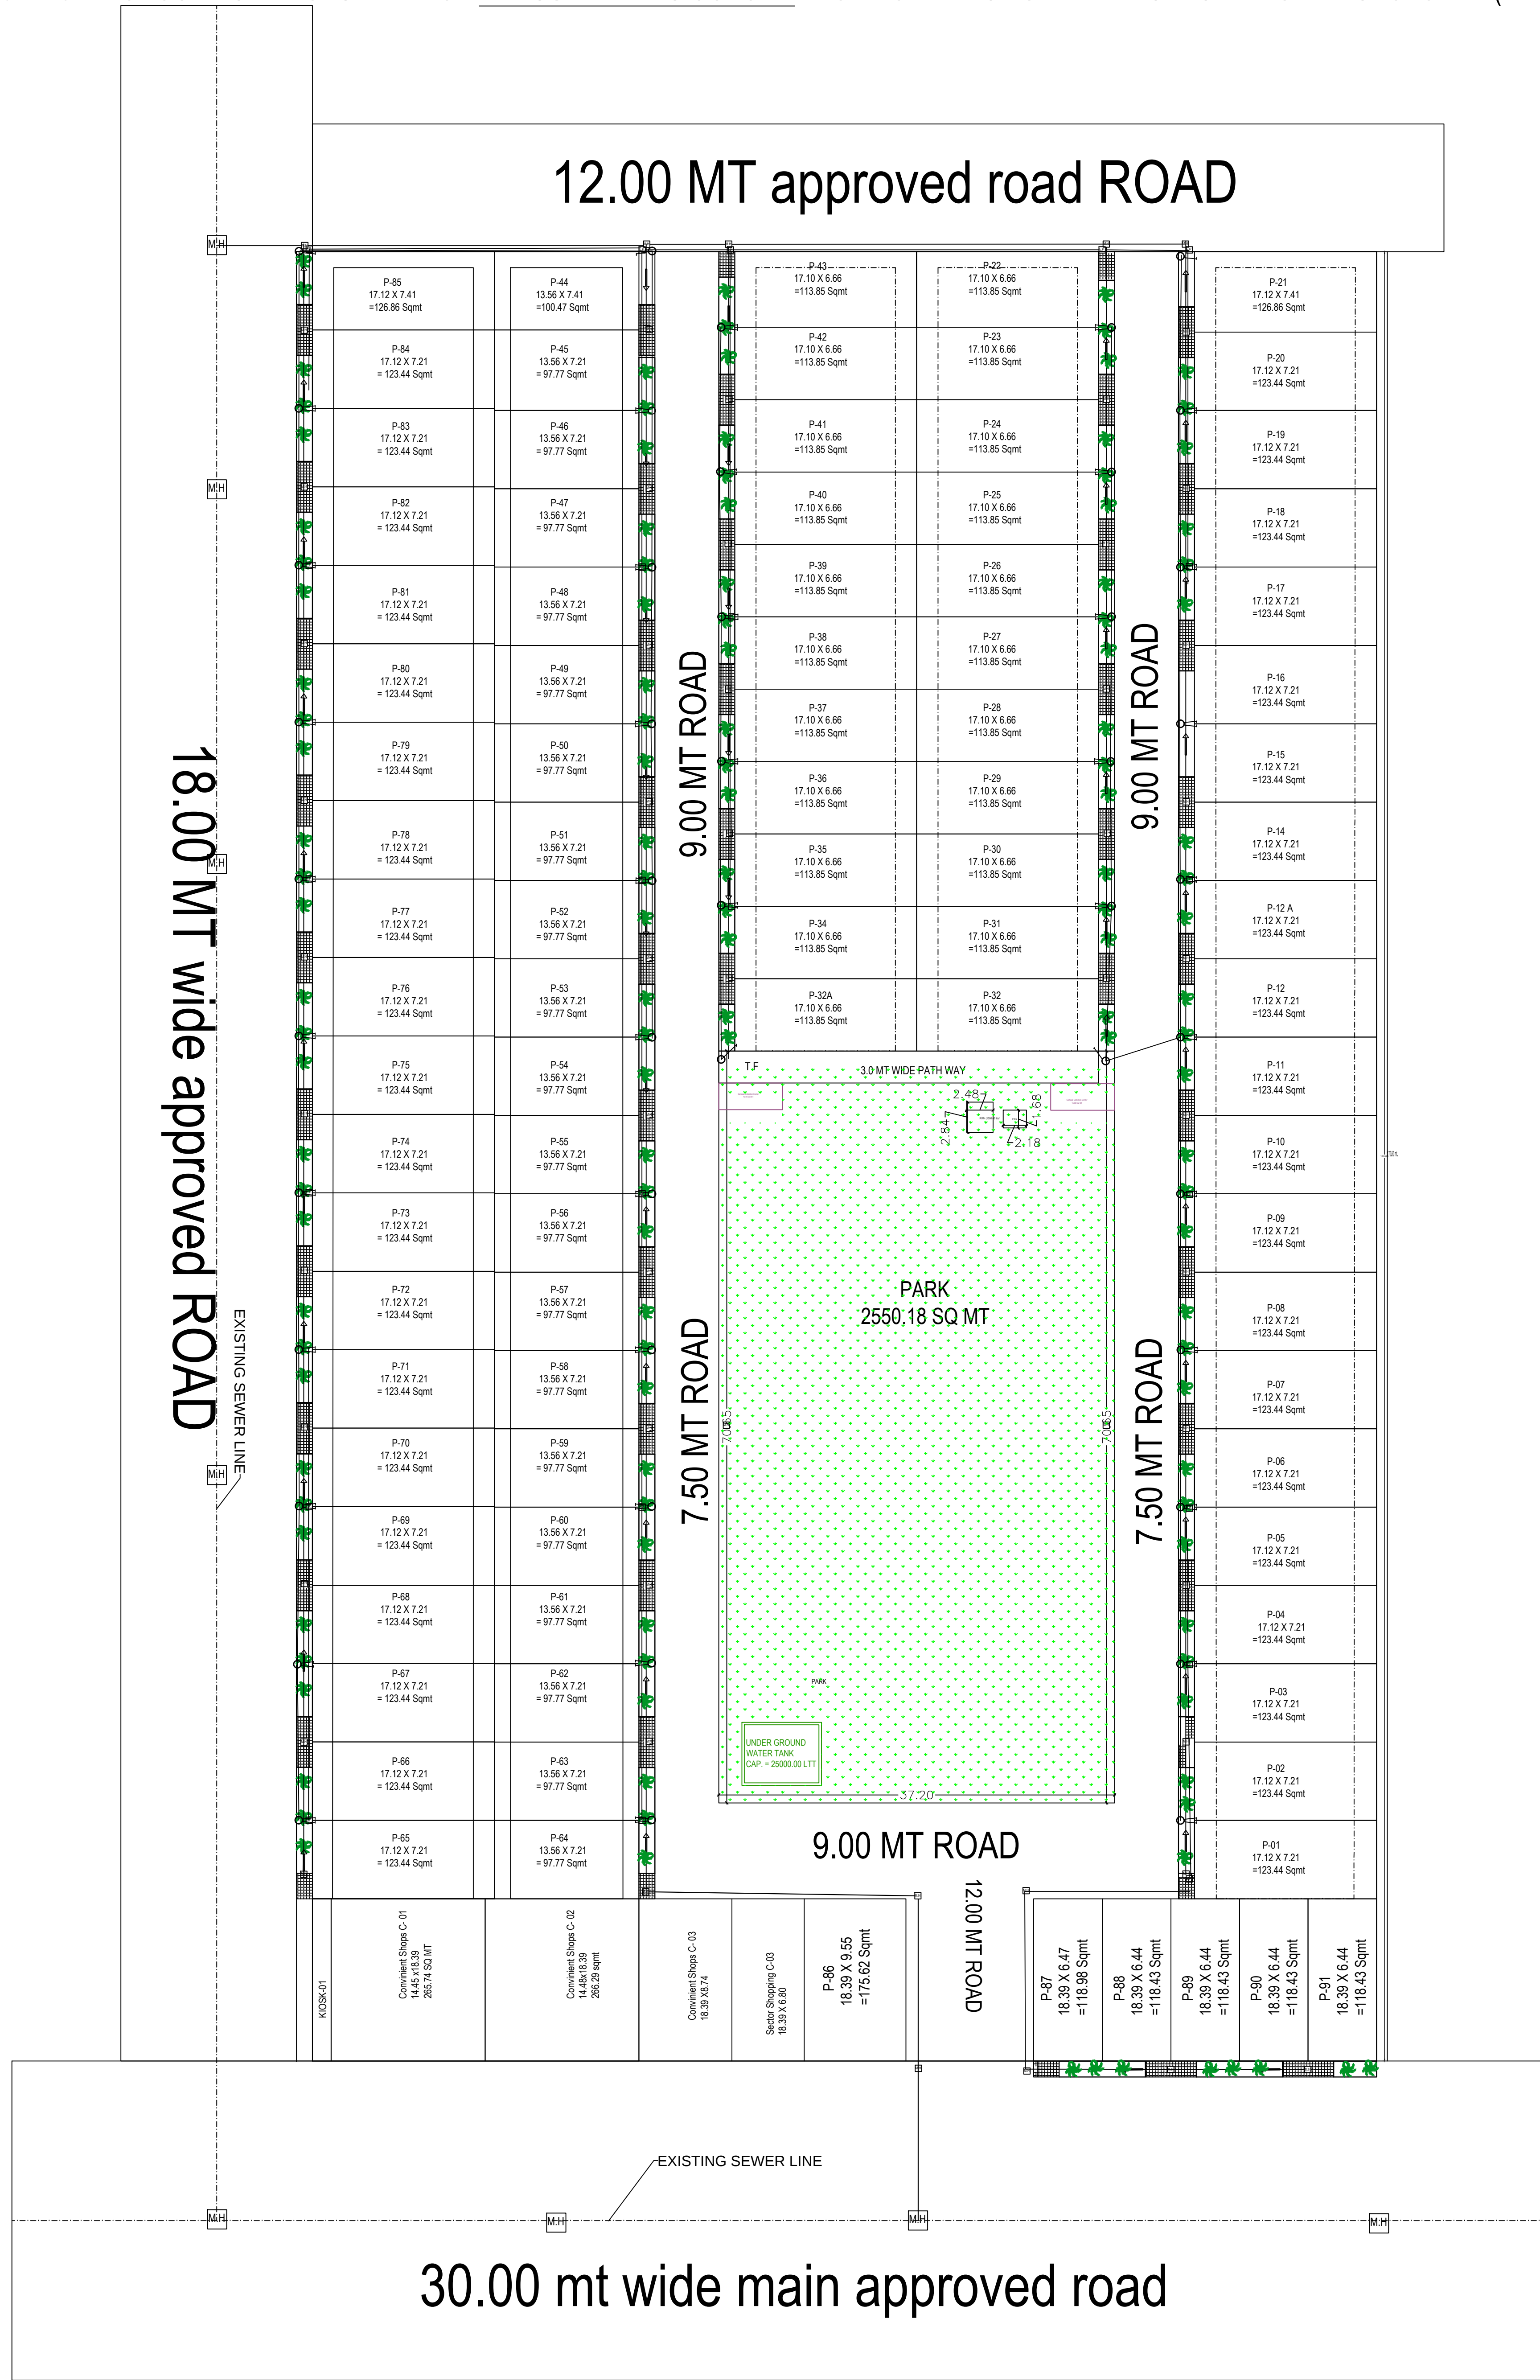

SERVICE PLAN

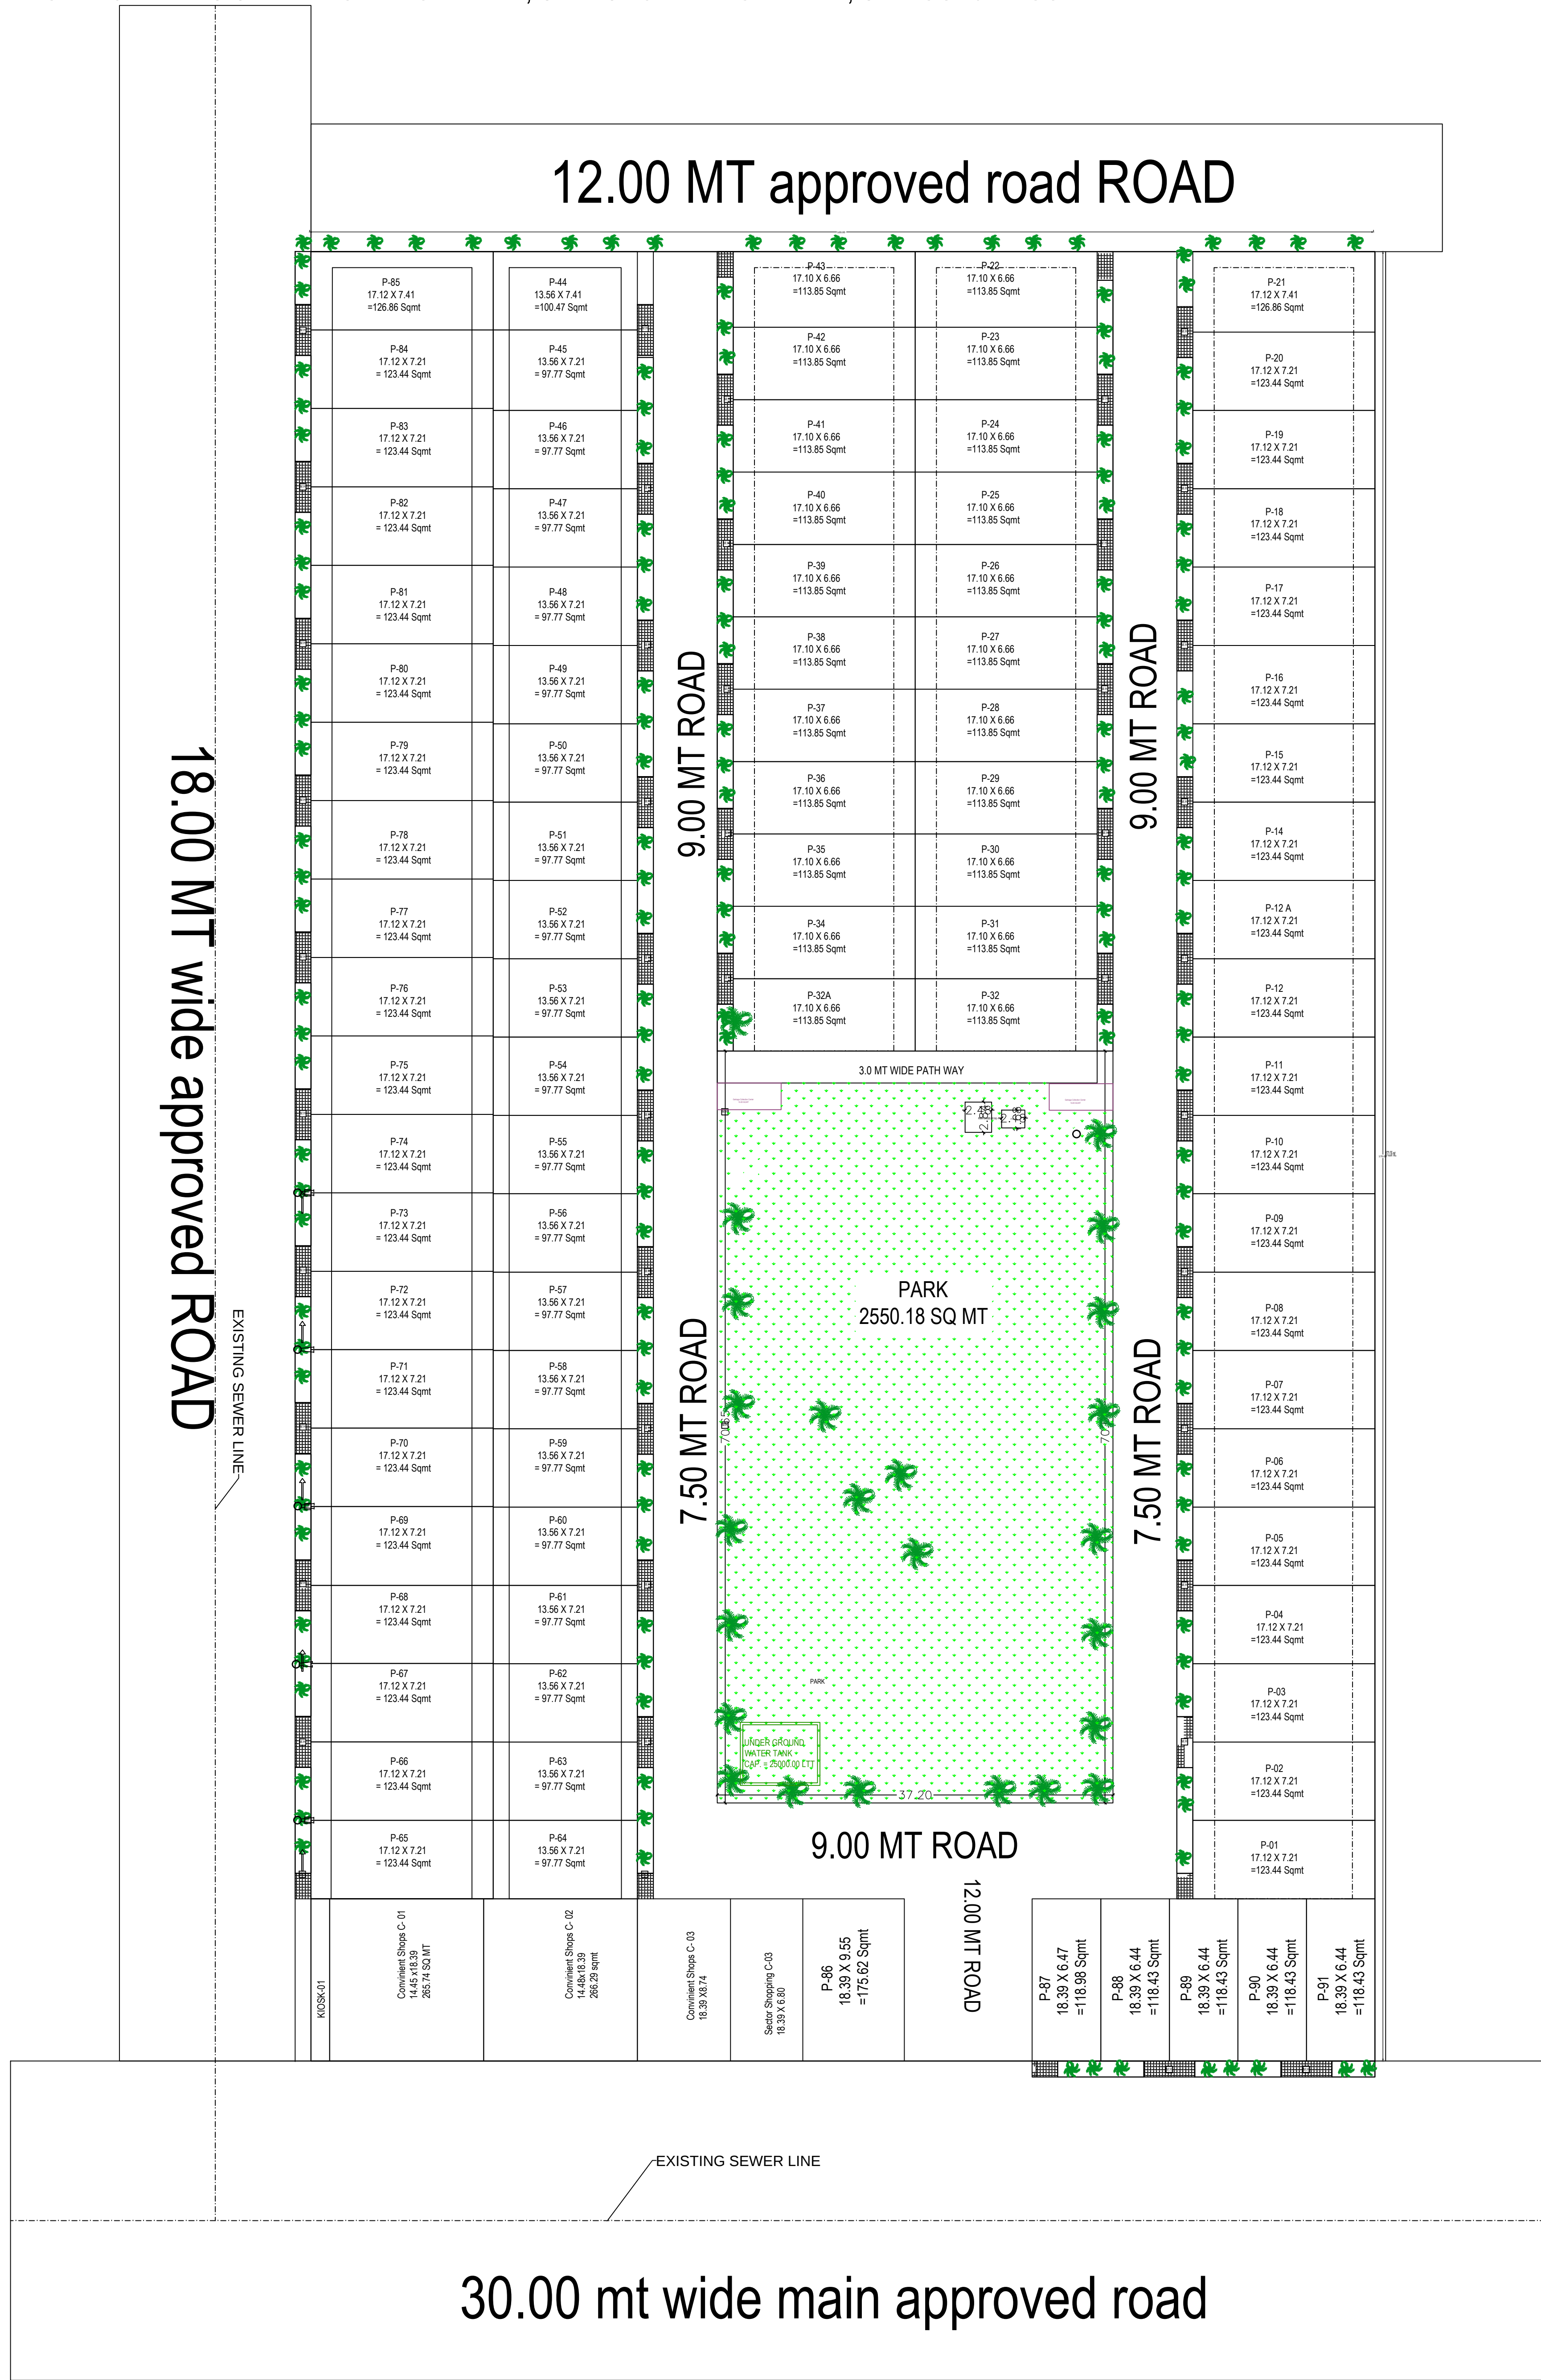

LANDSCAPE- PLAN

