



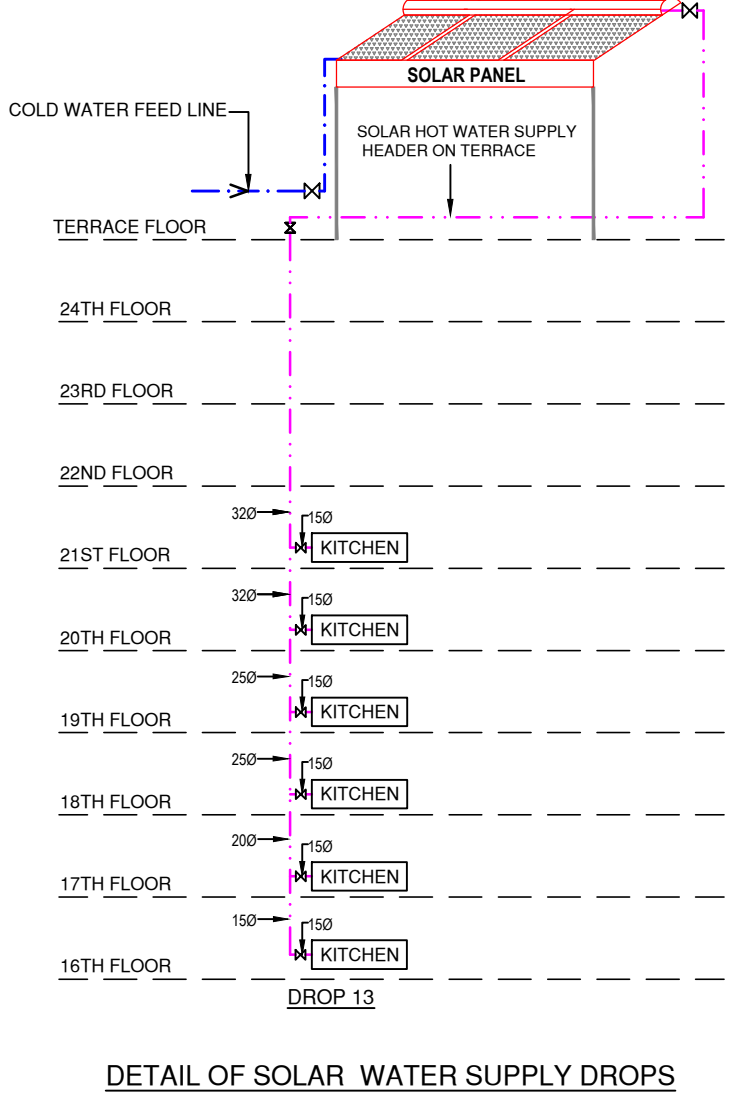

LEGEND : (Plumbing)		
S. No.	SYMBOL	DESCRIPTION
1.		DOMESTIC WATER SUPPLY PIPE
2.		FLUSHING WATER SUPPLY PIPE
3.		SOLAR WATER SUPPLY PIPE
4.		HYDRONEUMATIC WATER SUPPLY LINE
5.		BALL VALVE TYPE ISOLATING VALVE
6.		NON RETURN VALVE
7.		Y TYPE STRAINER
8.		PRESSURE REDUCING VALVE

- NOTES : (Plumbing)**
- Domestic Water Supply Material**
 - For inside toilet - CPVC (SDR-11) with solvent cement joints
 - For 500 & Above pipe - CPVC (SDR-11) with solvent cement joints
 - For terrace Kt. - G. I. (CLASS B) by teflon tape
 - Pump room (inside) - G. I. (CLASS C) by teflon tape
 - For basement / pump riser - G. I. (CLASS B) by teflon tape
 - For riser to fill OHT - G. I. (CLASS B) by teflon tape
 - From OHT to terrace Kt. - G. I. (CLASS B) by teflon tape
 - Recycle Water Supply Material**
 - For inside toilet / duct - UPVC SCH 40 Pipes With SCH 80 fittings by solvent cement joint
 - For terrace - UPVC SCH 80 Pipes With SCH 80 fittings by solvent cement joint
 - Pump room (inside) - G. I. (CLASS C) by teflon tape
 - For basement / pump riser - G. I. (CLASS B) by teflon tape
 - For riser to fill OHT - G. I. (CLASS B) by teflon tape
 - From OHT to terrace Kt. - G. I. (CLASS B) by teflon tape
 - Hot water supply pipe material**
 - For inside toilet - CPVC (SDR-11) with solvent cement joints
 - For duct / terrace - CPVC (SDR-11) with solvent cement joints
 - PRV outlet pressure should set at 15 meter pressure.

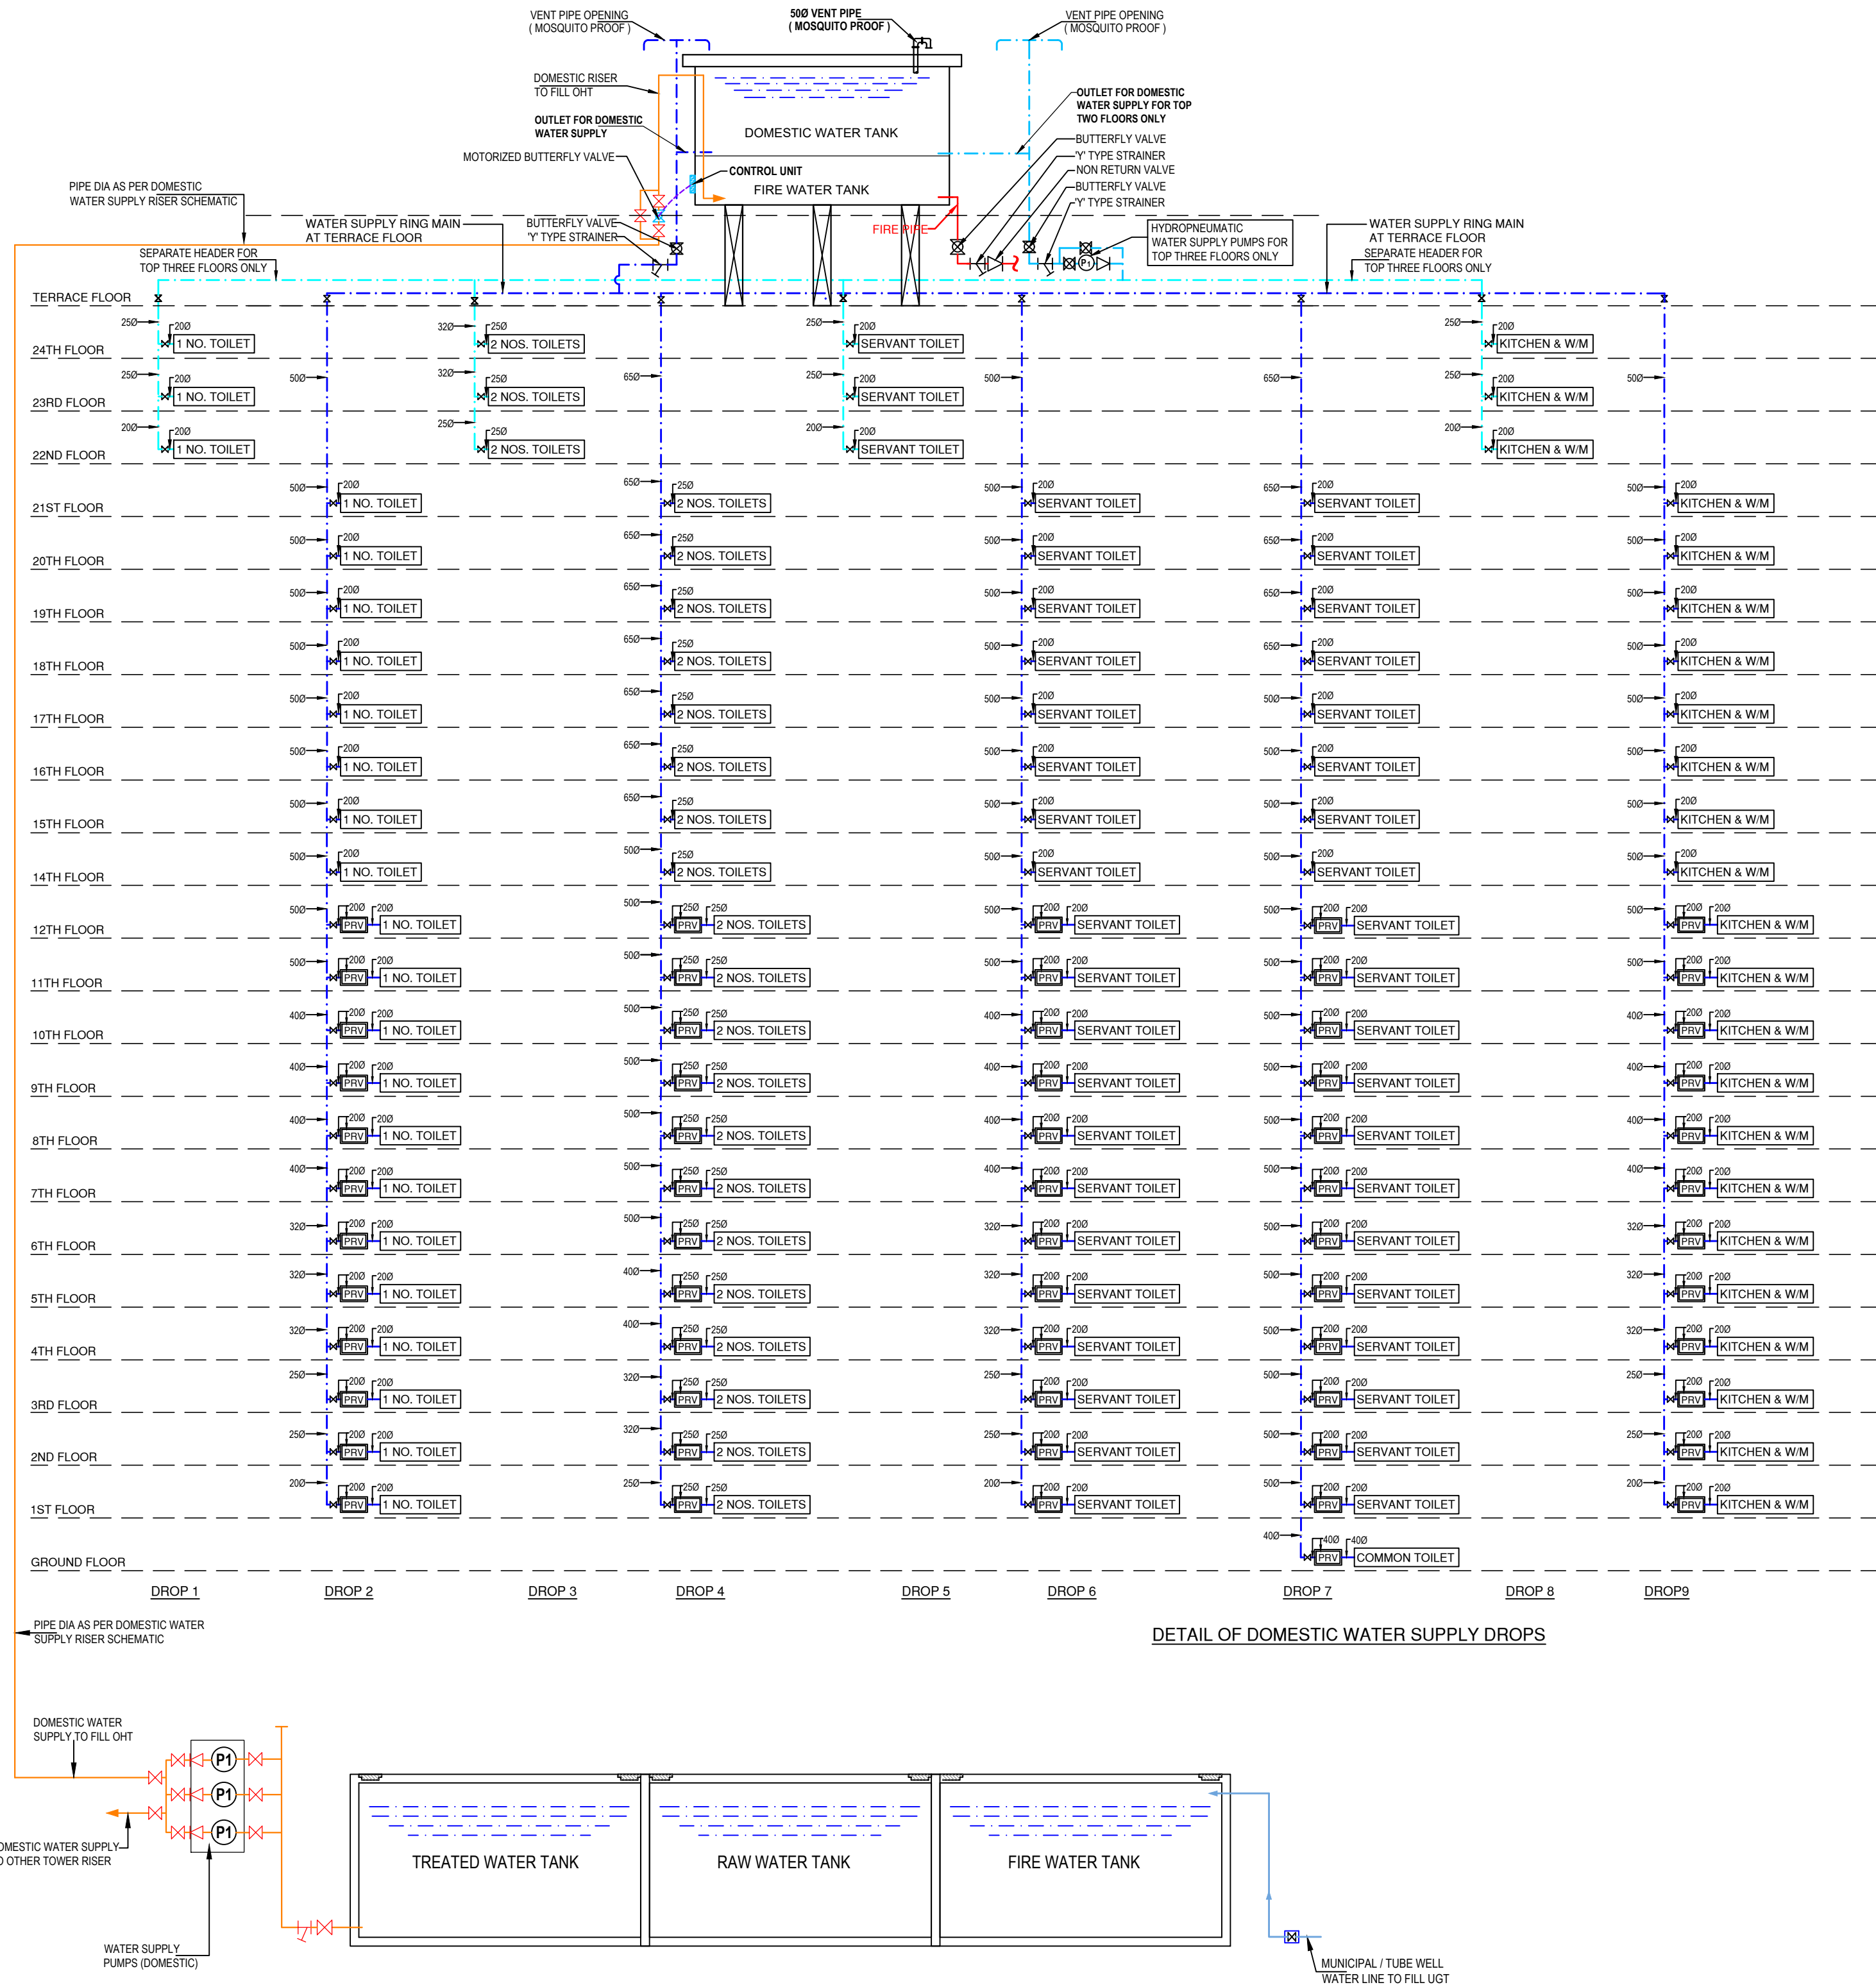

rev. no.	date	revision

project
PROPOSED GROUP HOUSING AT
PLOT NO.GH-03A, SECTOR-16B, GREATER NOIDA, U.P.

title
PLUMBING DRAWING

subtile
WATER SUPPLY SCHEMATIC

drawing released for
☐ APPROVAL ☒ SUBMISSION
☐ ADVANCE COPY ☐ CONSTRUCTION

drg. no. **GH / 22B01 / P-01** drawn by **Kuldeep**

scale **NTS** designed by **Badri Vishal**

date **27.04.2022** checked by **Anand Havelia**

architects
modarchindia
architects interior designers & planners
studio: 1st floor, B-99, sector-63, Noida -201301, U.P.
phone: 01120 4200253

services consultant
Consummate Engineering Services (P) Ltd.
cespi Noida Office : B - 67, Sector - 67, Noida - 201 301
Kko. Office : R-006, Rofees Plumeria, Gomti Nagar, Lucknow
Tel: (0120) 2303500 (10 Lines)
e mail : mail@cespi.in, website : www.cespi.in