
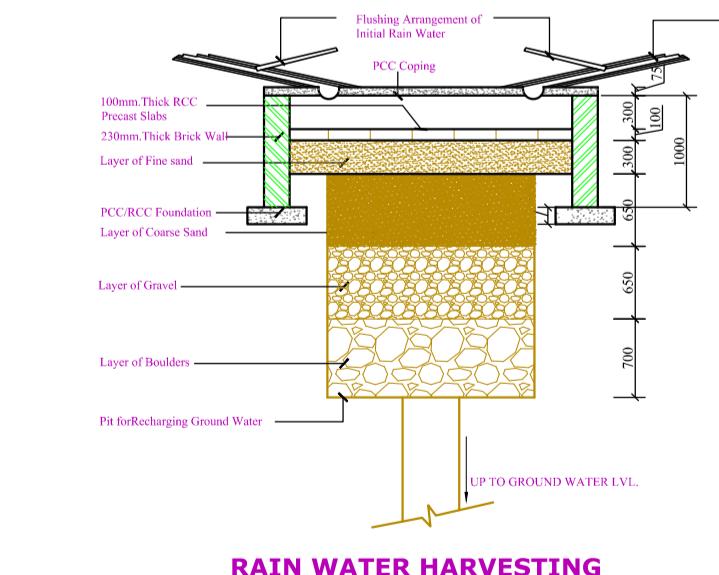
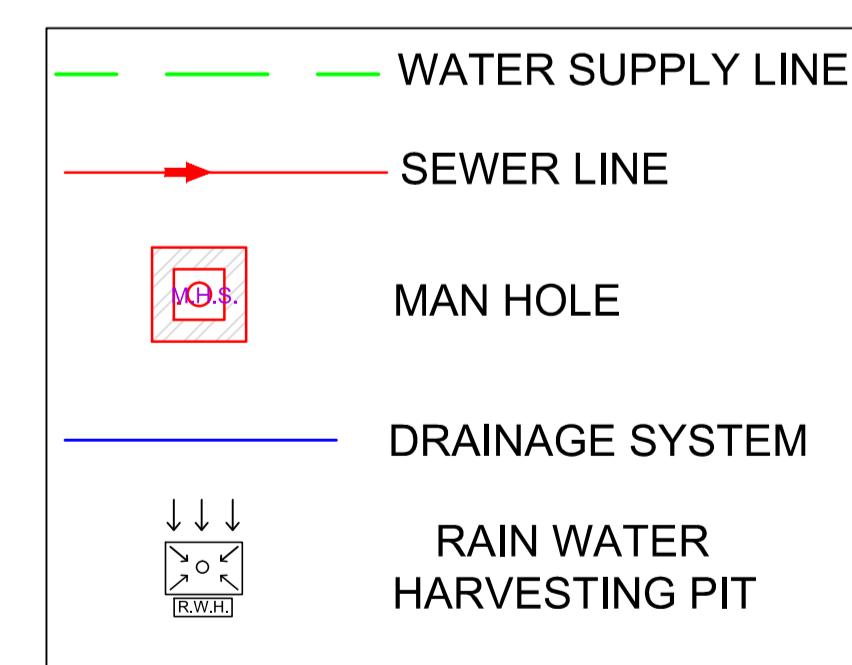


NOTE:
ALL DIMENSIONS ARE IN MM
AND AREAS IN SQM UNLESS
SPECIFIED.

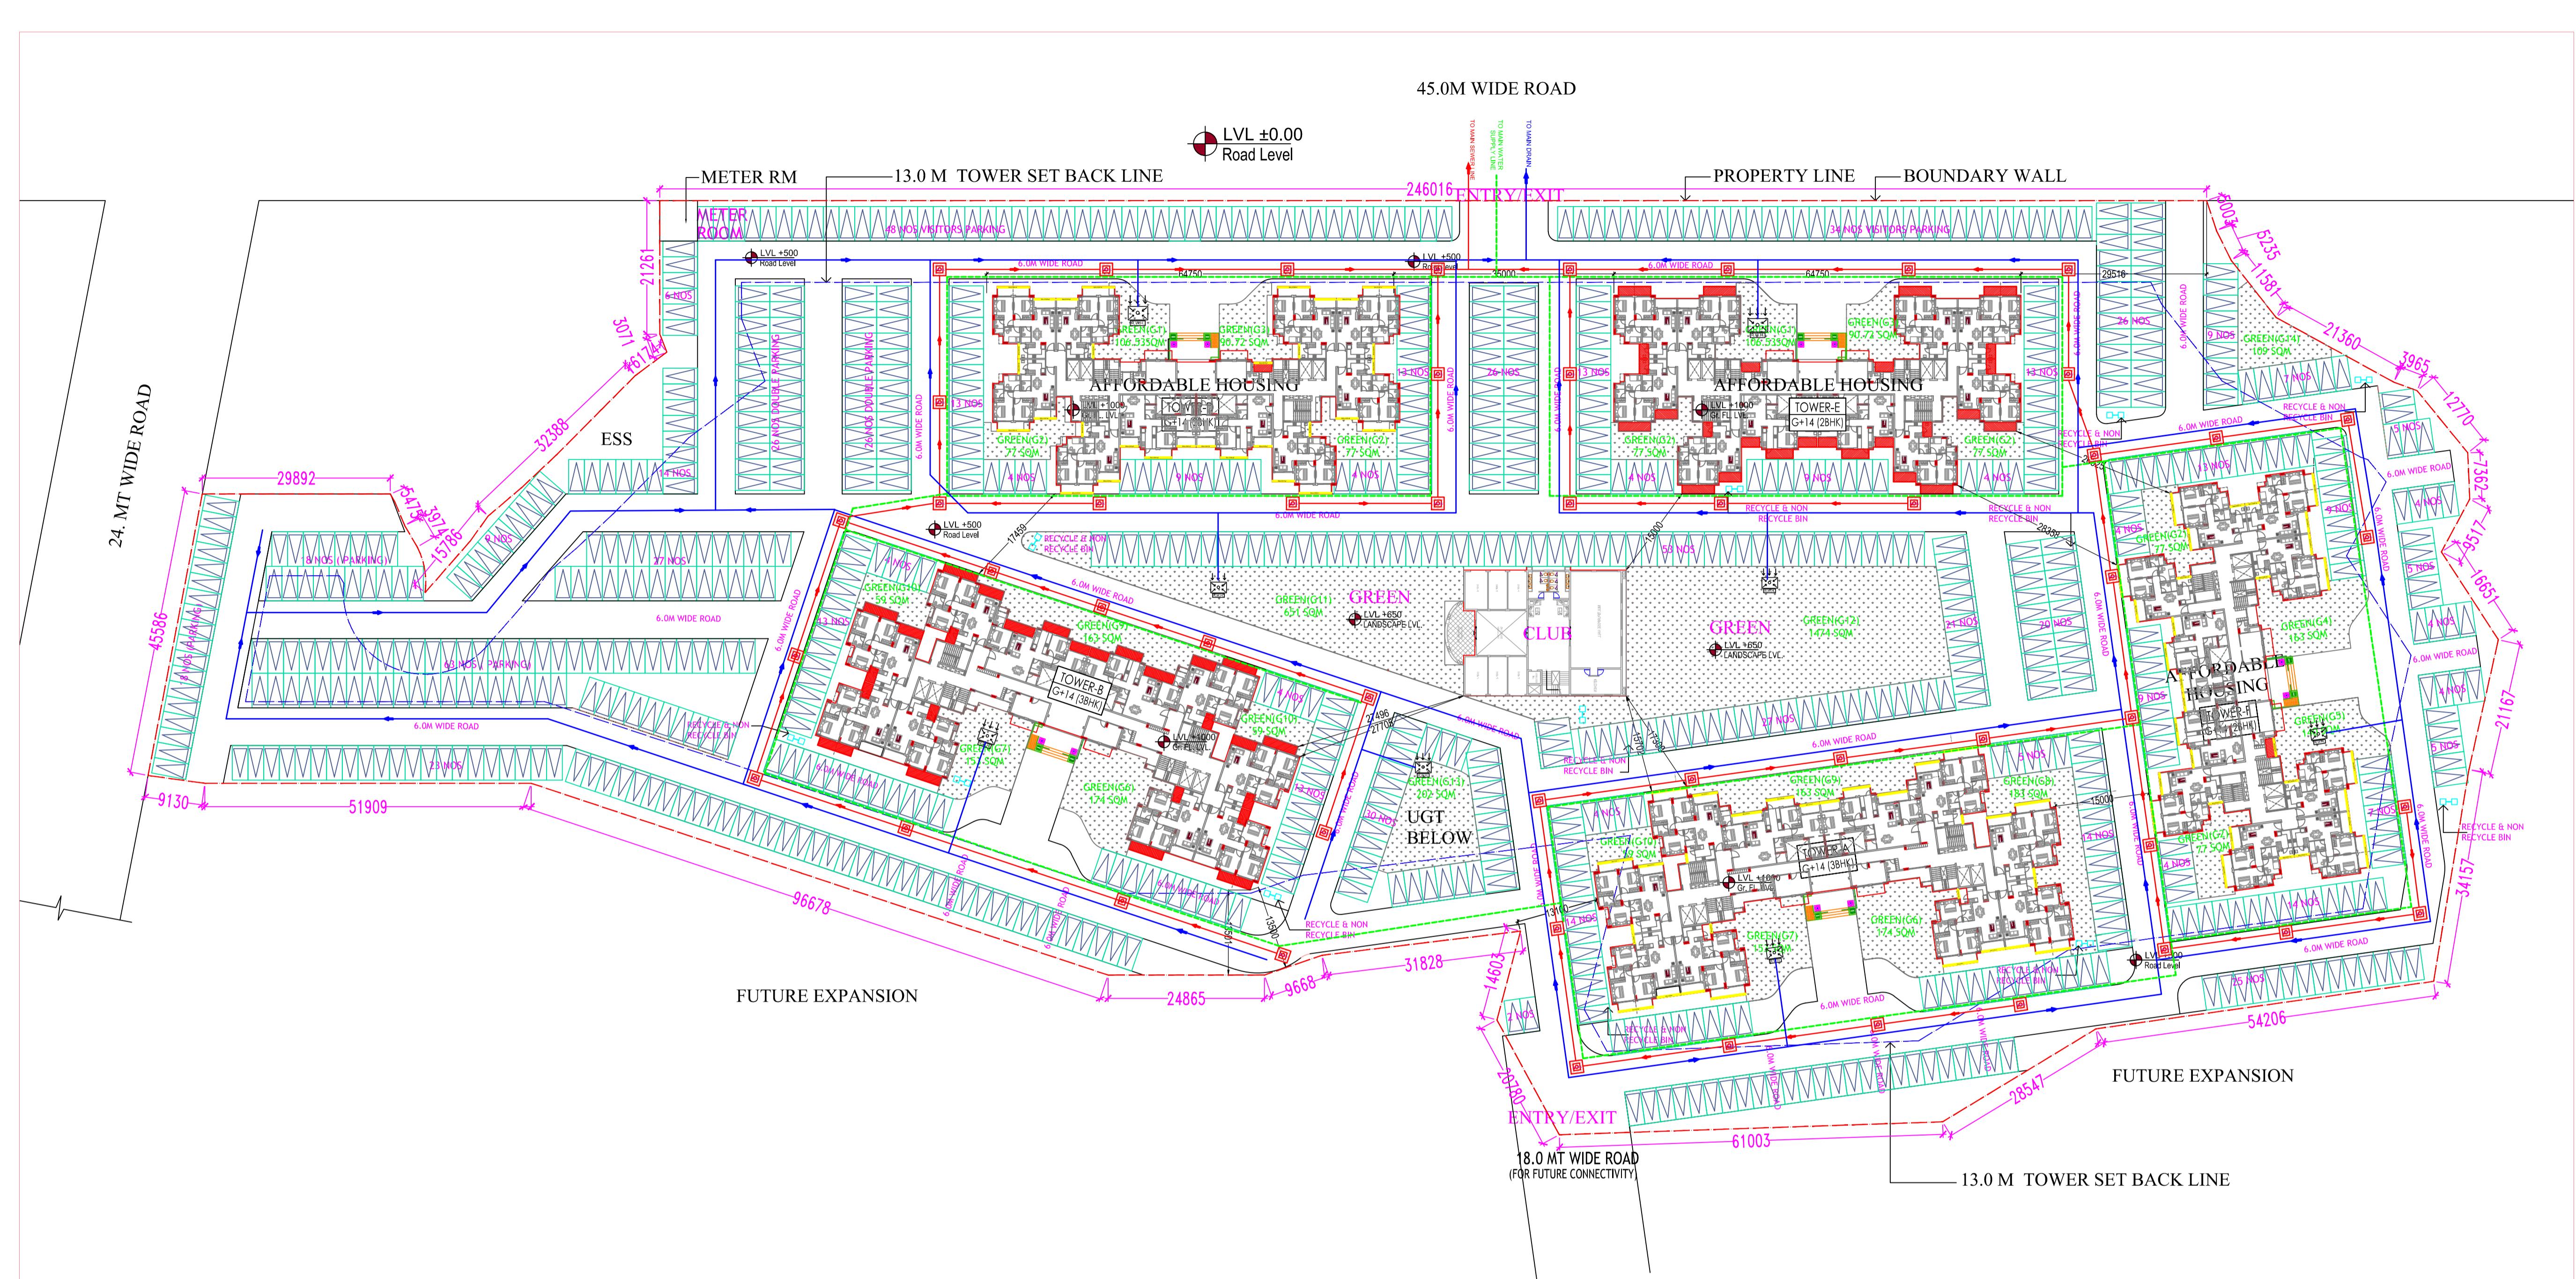

DWG TITLE:
SERVICE PLAN

DWG NO: AANANDA/MP-02A

CHECKED BY:

DEALT BY:

SCALE: REVISION: DATE: NORTH:

28-7-2017

NOTE: ALL DIMENSIONS ARE IN MM

M/S BANQUAM REAL CON PVT. LTD.

M/S TANCHAM REAL ESTATE LTD.
H/O: LSC 12, KALKAJI, NEW DELHI-110019
B/O: 1ST FLOOR, 56A/56B, ADARSH SQUARE
SARDARPATEL MARG, CIVIL LINES,
ALLAHABAD - 211001

CONSULTANT:
OMAXE LTD.
H/O: LSC 12, KALKAJI
NEW DELHI-110019

OWNER'S SIGN:	ARCHITECT'S SIGN:
TOWN PLANNER'S SIGN	

TOWN PLANNER'S SIGN.