


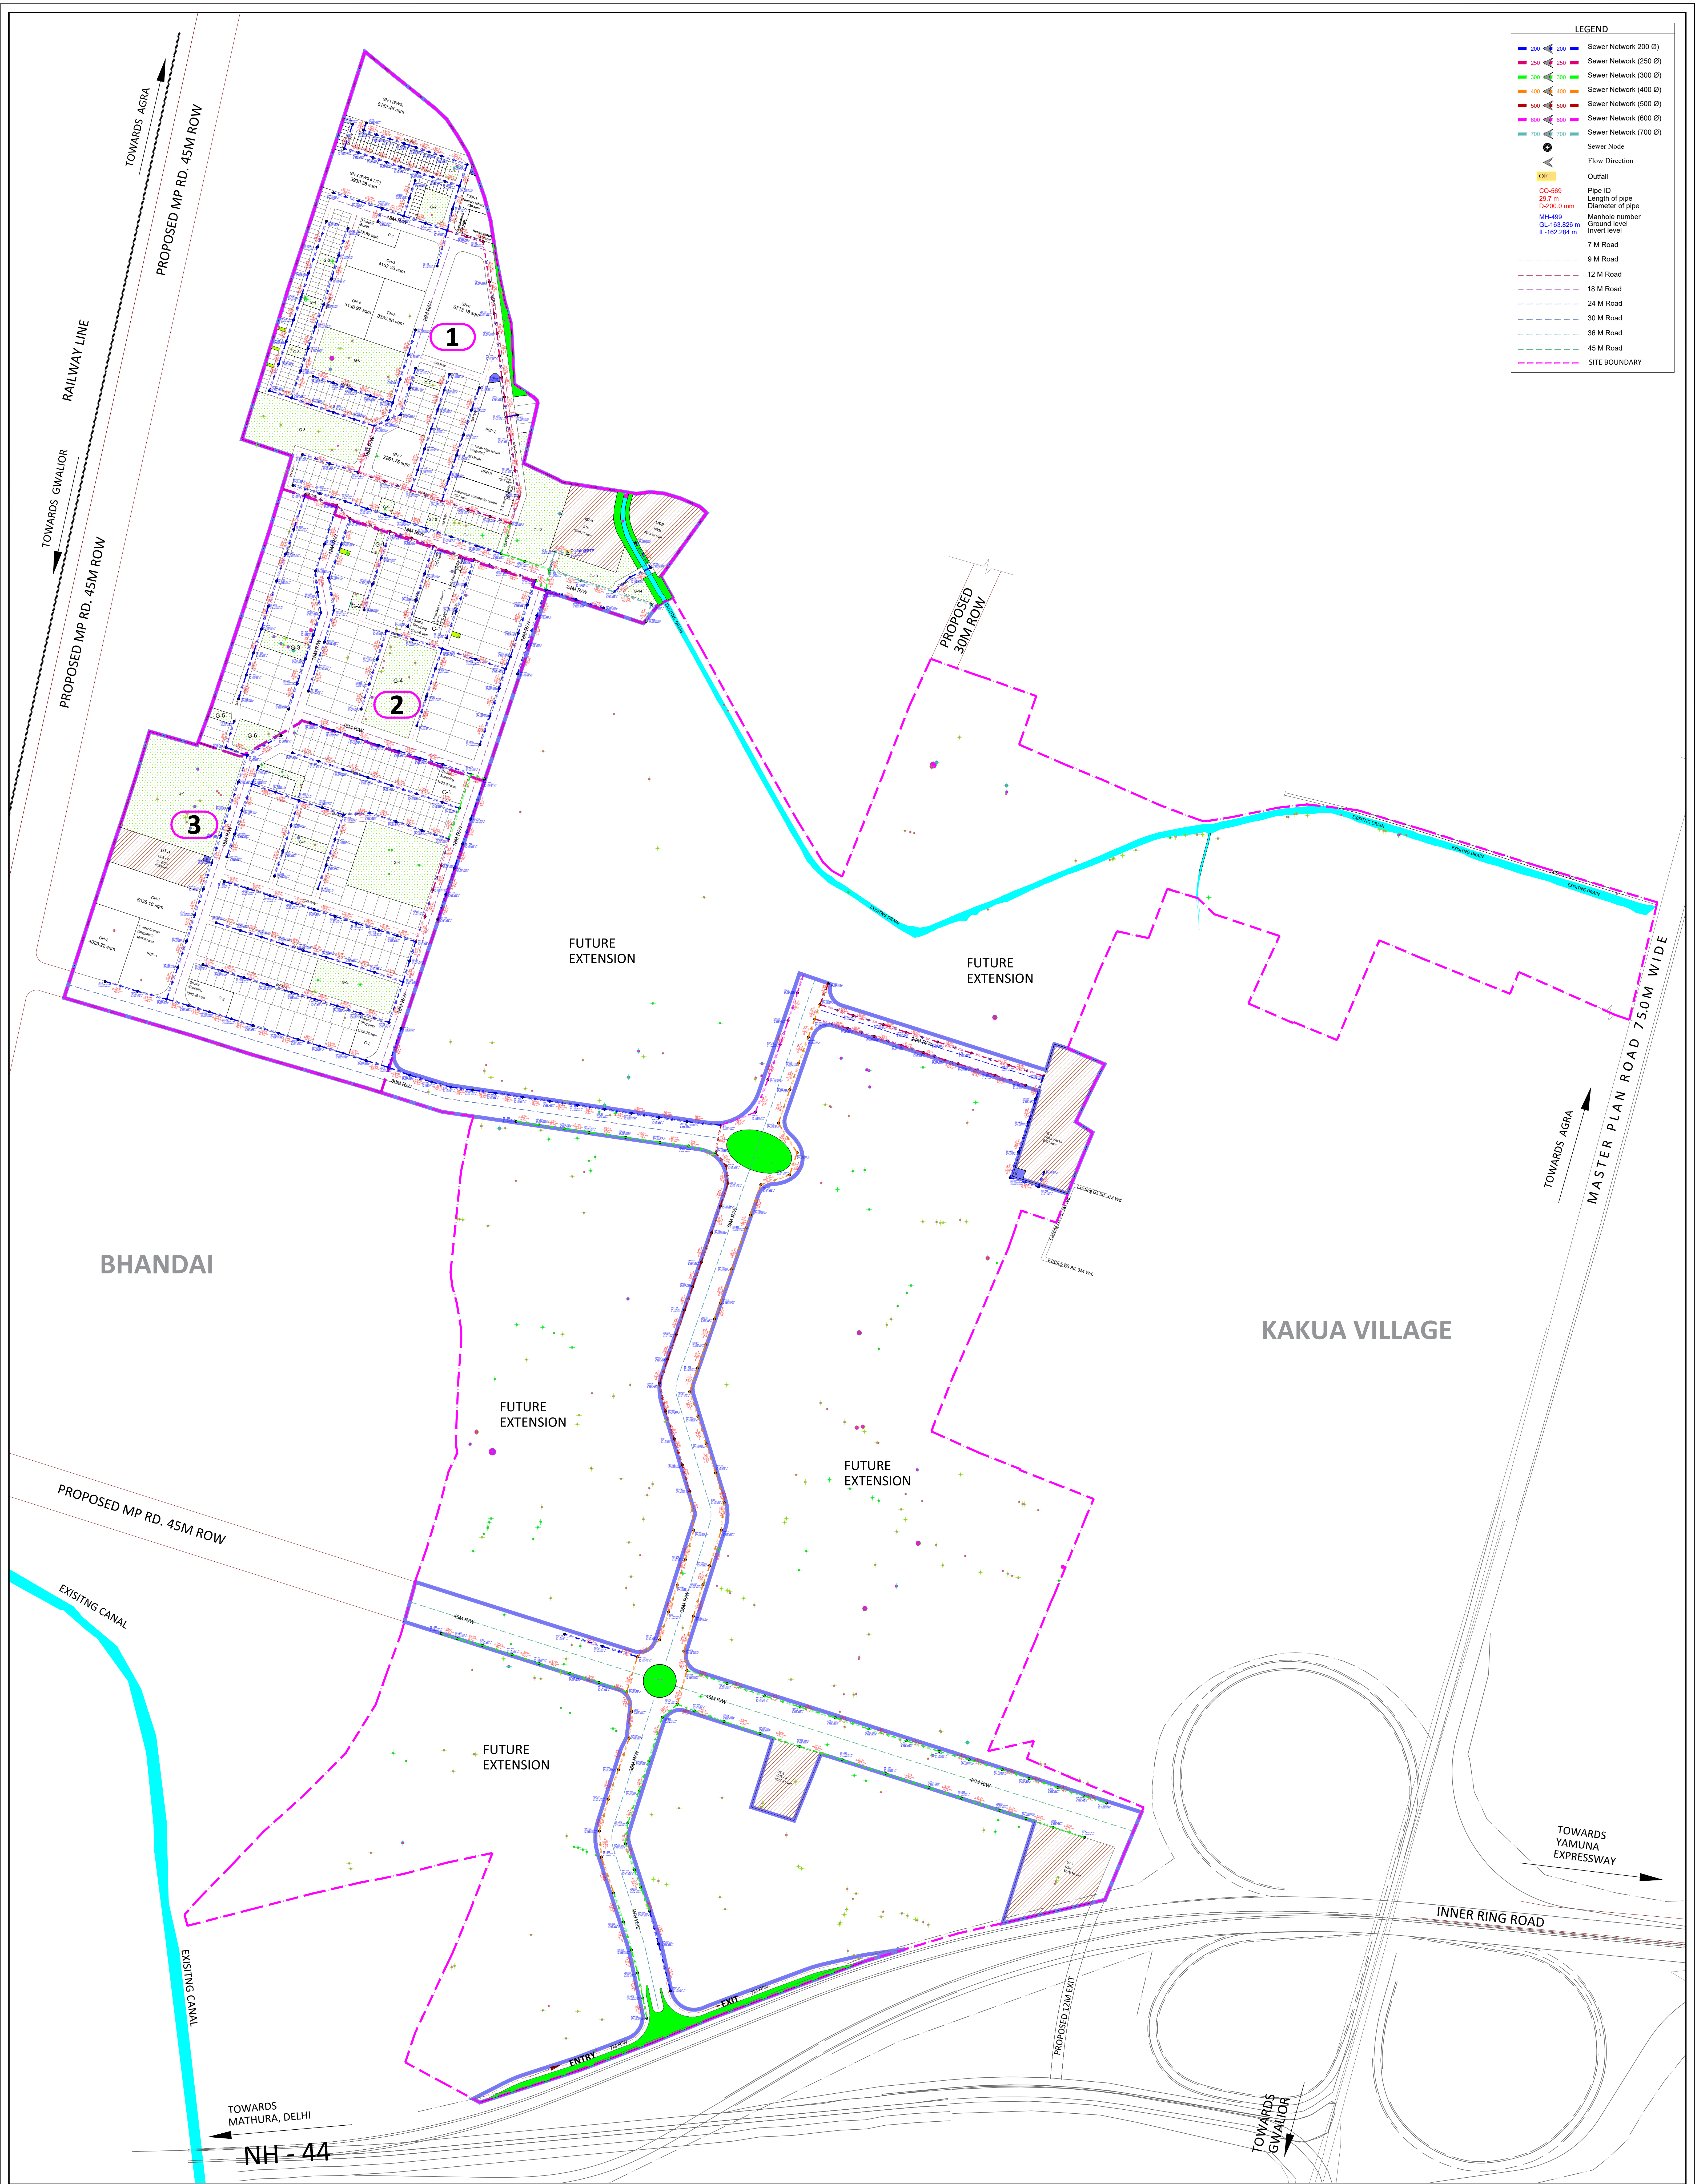

LEGEND	
	Sewer Network (200 Ø)
	Sewer Network (250 Ø)
	Sewer Network (300 Ø)
	Sewer Network (400 Ø)
	Sewer Network (500 Ø)
	Sewer Network (600 Ø)
	Sewer Network (700 Ø)
	Sewer Node
	Flow Direction
	Outfall
	Pipe ID
	Length of pipe
	Diameter of pipe
	Manhole number
	Ground level
	Invert level
	7 M Road
	9 M Road
	12 M Road
	18 M Road
	24 M Road
	30 M Road
	36 M Road
	45 M Road
	SITE BOUNDARY

REVISION BLOCK			CLIENT :		PROJECT TITLE :	Proposed Layout Plan of Atal Puram Scheme, situated at Kakua & Bhandai Village, Gwalior Road, Agra.								
3						DRAWING TITLE :	ATAL PURAM PHASE 1- SEWERAGE NETWORK		GRAPHIC SCALE :		W N E S 025125250	ISSUE RECORD		APPROVED FOR ISSUE
2			AGRA DEVELOPMENT AUTHORITY									Concept		
1			CONSULTANT:									DPR		
0												Tender	✓	
REV.	DATE	DESCRIPTION	Voyants Solutions Pvt. Ltd. 403, 4th Floor, Park Centra, Sec.-30 NH-8,Gurgaon - 122001,India.		DRAWING NO :	VSPL/IPD/2324-066/MP/03		SHEET SIZE		Revision	R0			
								A1		Date	APR. 25			