


UPNDB/APD/APUNH 7/N.K. Bundelkhand-01/SE  
 Bundelkhand Circle/JHA/Y-3/Sec. A,B,C,D/R Top & Num/  
 WC/09/06/2021/S-01/99

**NOTE:-**  
 1. THIS REVISED LAY-OUT PLAN WITH PROPERTIES DIMENSIONS HAS BEEN PREPARED ON THE BASIS OF FEASIBILITY OF NUMBERING WITH ACTUAL PROPERTIES DIMENSIONS SEND ON PREVIOUS APPROVED LAYOUT PLAN DT. 16.08.2019 BY E.E. NIRMAN KHAND - BUNDELKHAND - 01 VIDE HIS LETTER NO.- 233/Y-3/36 DATED - 02.03.2021.  
 2. REVISION HAS BEEN MADE IN SECTOR - A AND SECTOR - B IN ACCORDANCE WITH HIGH LEVEL COMMITTEE'S DECISION DATED 18.06.2021.  
 3. IN SECTOR-C, DUE TO EXISTING 12.0 M WIDE KACCHA ROAD ADJOINING SCHEME BOUNDARY HAS BEEN CONNECTED WITH OUR SCHEME AS PER EX. EN. RECOMMEND VIDE HIS LETTER NO.- 684/Y-3/100 DATED-08.07.2021 AND HIGH LEVEL COMMITTEE'S DECISION TAKEN ON DATED - 05.7.2021.  
 4. OVER HAND TANK ( O.H.T.) AND PUMP ROOM SHIFTED FROM SECTOR - A PARK TO SECTOR - D PARK AND ALSO PROPOSED C.W.R. IN SECTOR-D PARK AS PER RECOMMENDATION RECEIVED FROM S.E. BUNDELKHAND VIDE HIS LETTER NO. 22/Y-107 DATED-25.11.2020 AND PROJECT MANAGER NIRMAN KHAND - JHANSI VIDE HIS LETTER NO. 323/Y-3/46 DATED-16.03.2020 AND E.E. NIRMAN KHAND - BUNDELKHAND - 01 VIDE HIS LETTER NO.- 1498/Y-3 /155 DATED-22.12.2020 AND FEASIBILITY RECEIVED FROM E.E. NIRMAN KHAND - BUNDELKHAND - 01 VIDE HIS LETTER NO.- 261 / N.K.- BUNDELKHAND - 01 / Y - 3 DATED-06.03.2021.  
 5. THIS REVISED LAY-OUT PLAN WITH NUMBERING OF HAS BEEN FINALIZED ON THE BASIS OF FEASIBILITY RECEIVED FROM EX. EN. NIRMAN KHAND - BUNDELKHAND - 01 FOR SECTOR-A VIDE HIS LETTER NO.- 664/Y-3/100 DATED-08.07.2021. FOR SECTOR- B AND SECTOR-C VIDE HIS LETTER NO.- 720/Y-3/127 DATED -23.07.2021 AND FOR SECTOR-D VIDE HIS LETTER NO.- 711/Y-3/126 DATED-20.07.2021.

- MD-3. RCC pipe
- 250mm φ → 5415 Rm
  - 300mm φ 350mm φ → 54R
  - 300mm φ 300mm φ → 237.m
  - 400mm φ → 221 Rm
  - 500 φ → 456
  - 450mm φ → 18R

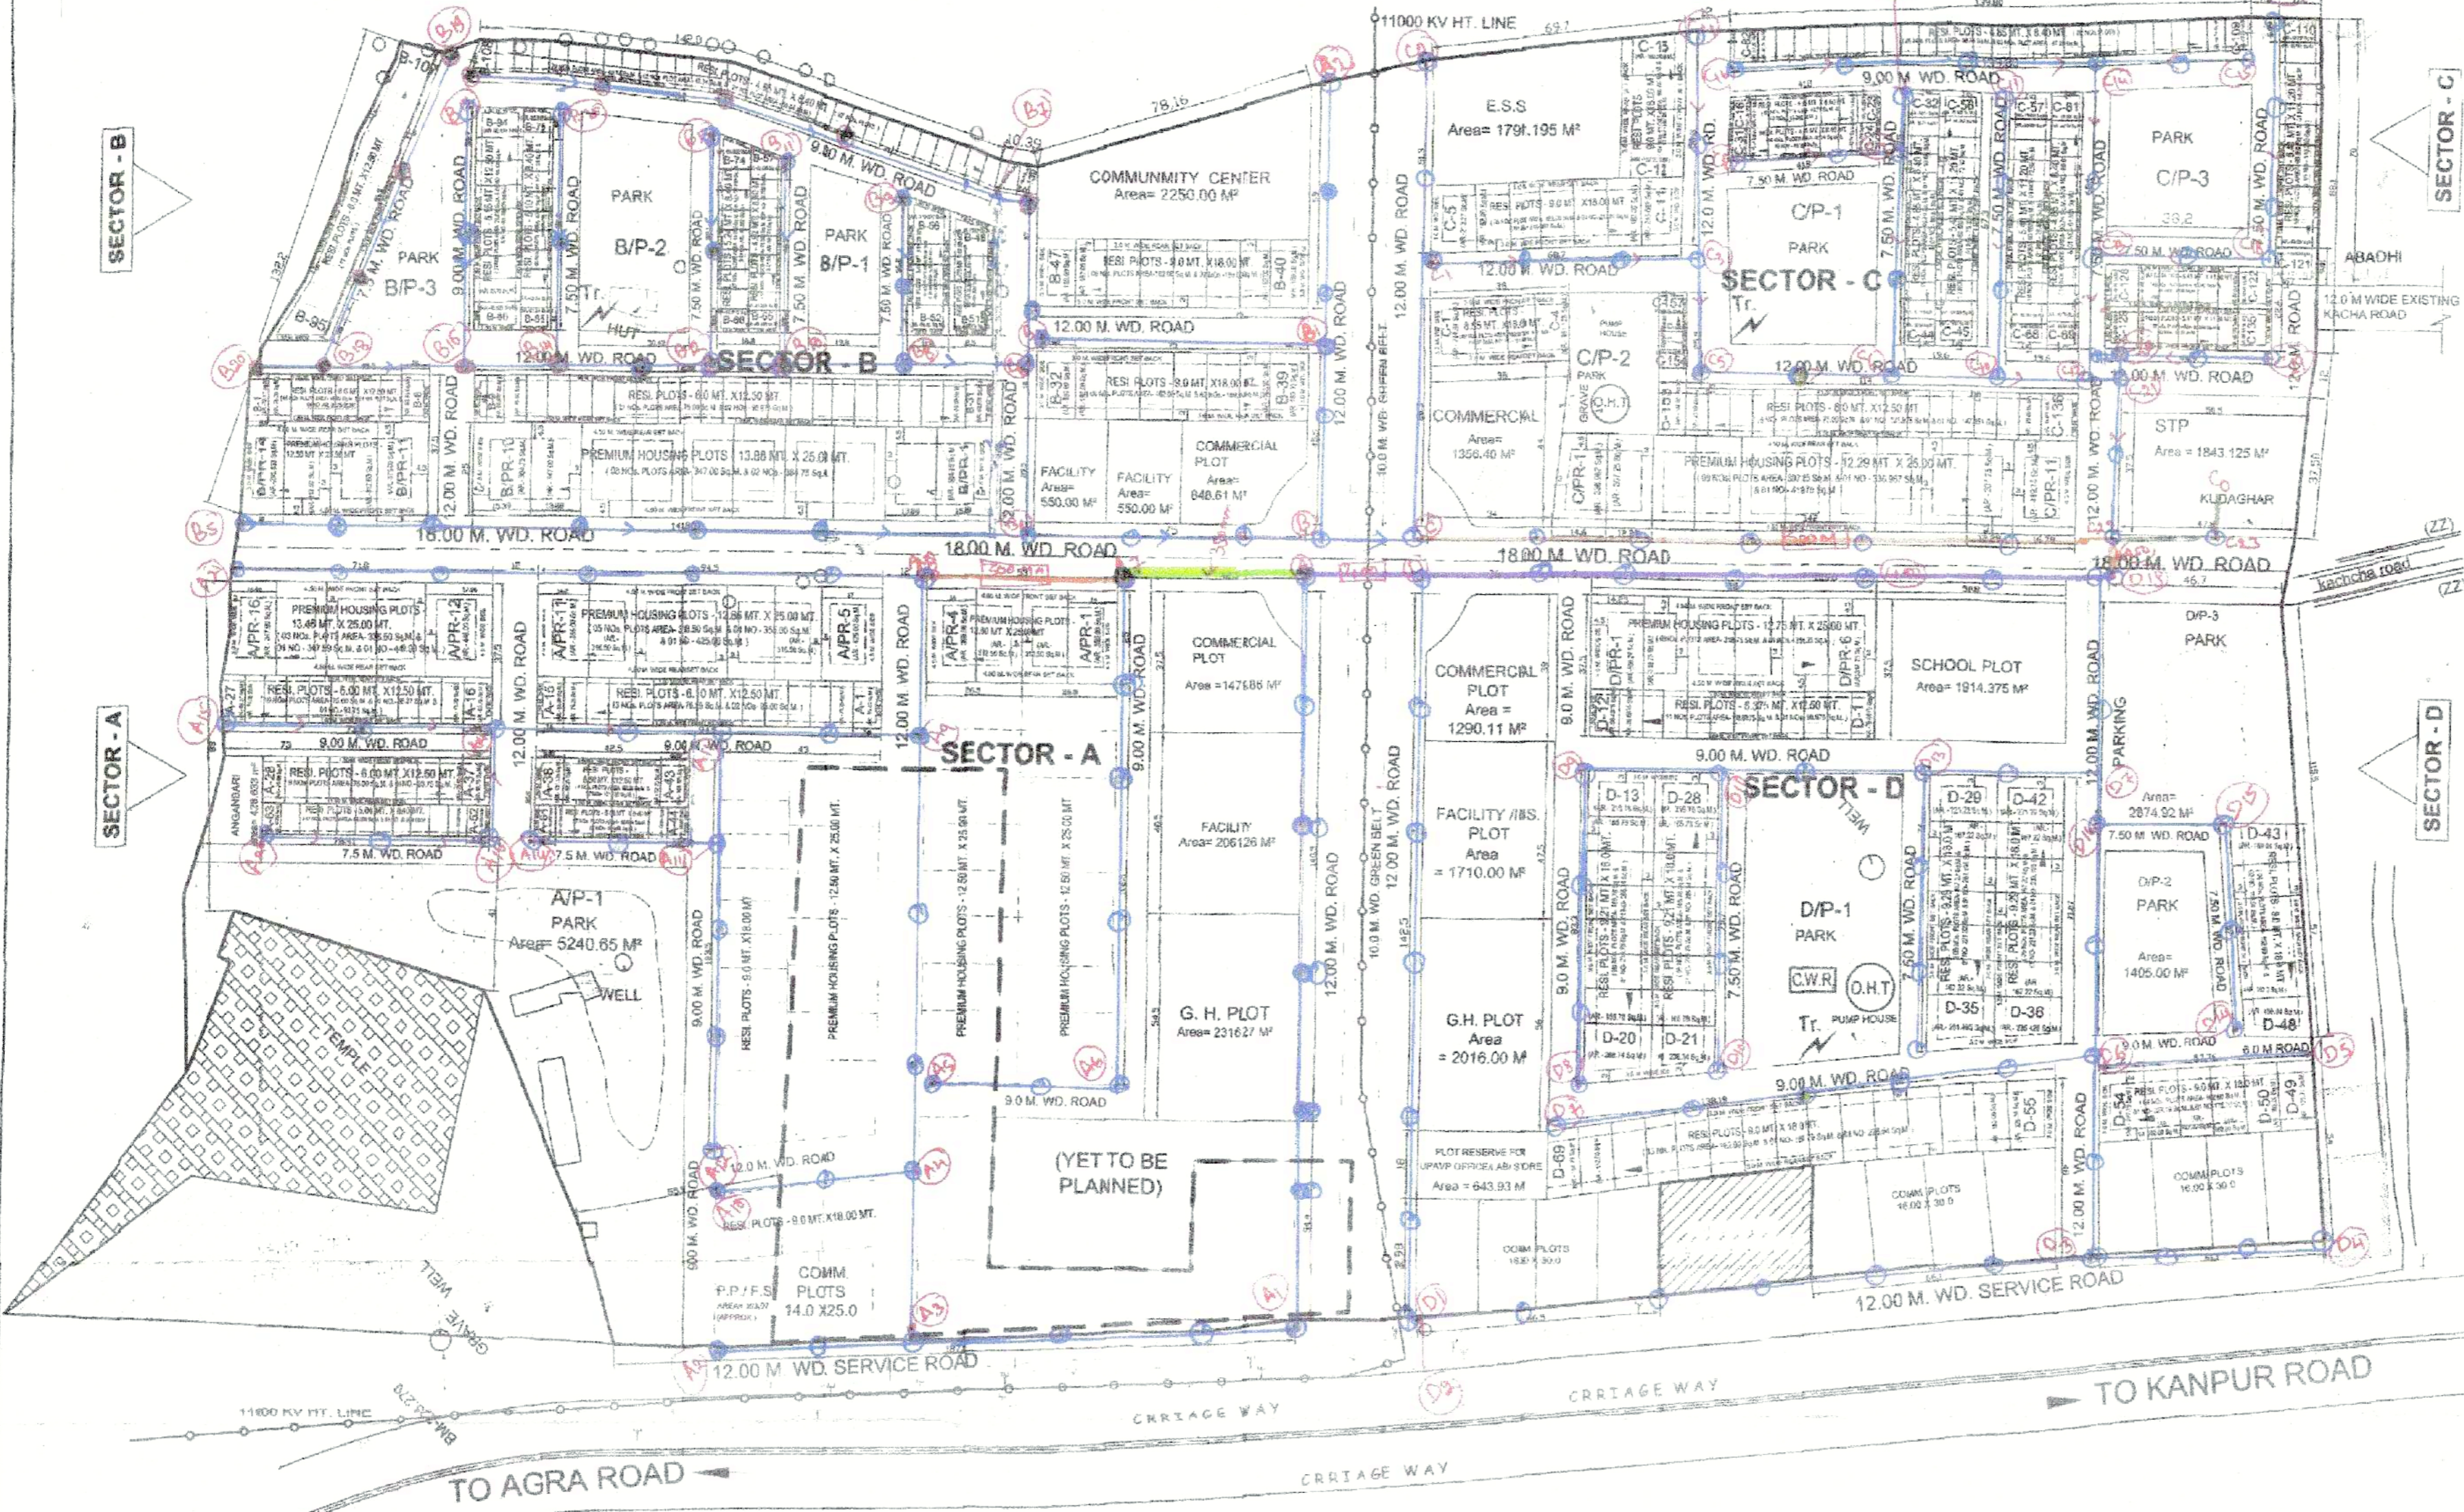

**AREA CALCULATION**

TOTAL SCHEME AREA	178707.94		
LAND OF WHICH AWARD NOT YET DECLARED	15696.06		
NET SCHEME AREA	163021.88		
S.N.	TYPE	AREA (SQ.M.)	PERCENTAGE
1	RESIDENTIAL	58221.38	35.71
2	COMMERCIAL	10965.57	6.73
3	SCHOOL	1914.38	1.17
4	GROUP HOUSING	4332.27	2.66
5	UPAVPOFF./LAB/STORE	643.93	0.39
6	PETROL PUMP / F.S.	393.97	0.24
7	FACILITY / INS.	4871.26	2.99
8	ELECTRIC SUB STATION	1791.20	1.10
9	AANGANBARI	428.63	0.26
10	GREEN	25958.46	15.92
11	S.T.P.	1843.13	1.13
12	COMMUNITY CENTRE	2250.00	1.38
13	ROAD	49407.72	30.31
TOTAL		163021.88	100.00

**RESIDENTIAL PROPERTIES IN SECTOR - A**

PLOTS ROW WITH NUMBERING	PLOT TYPE	NOS OF PLOTS	CORNER PLOTS
A-1 TO A-17	PREMIUM HOUSING PLOTS - 12.00 MT X 25.00 MT	17	A-1 & A-17
A-18 TO A-27	PREMIUM HOUSING PLOTS - 12.00 MT X 25.00 MT	10	A-18 & A-27
A-28 TO A-37	PREMIUM HOUSING PLOTS - 12.00 MT X 25.00 MT	10	A-28 & A-37
A-38 TO A-47	PREMIUM HOUSING PLOTS - 12.00 MT X 25.00 MT	10	A-38 & A-47
A-1268 TO A-1277	PREMIUM HOUSING PLOTS - 12.00 MT X 25.00 MT	10	A-1268 & A-1277
A-1278 TO A-1287	PREMIUM HOUSING PLOTS - 12.00 MT X 25.00 MT	10	