


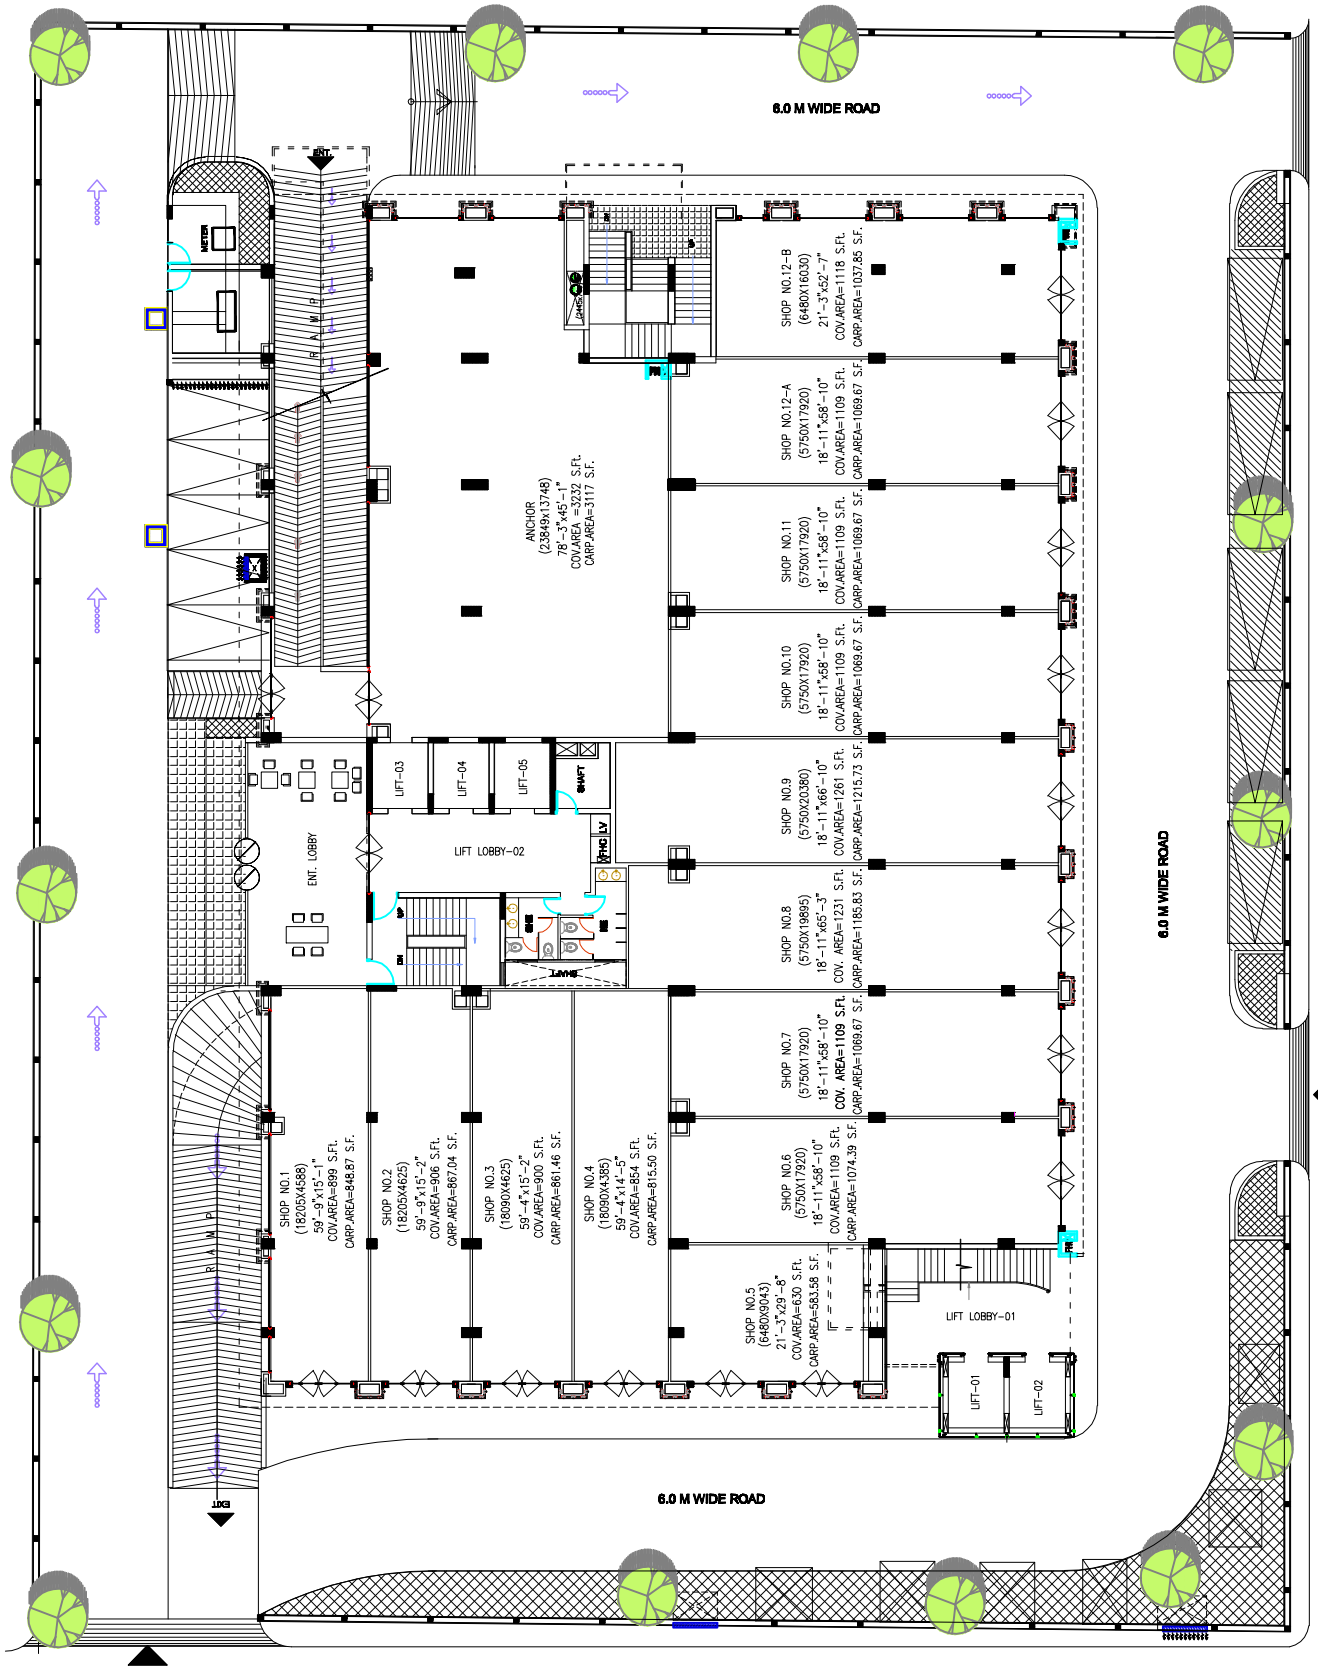

GROUND FLOOR PLAN

