


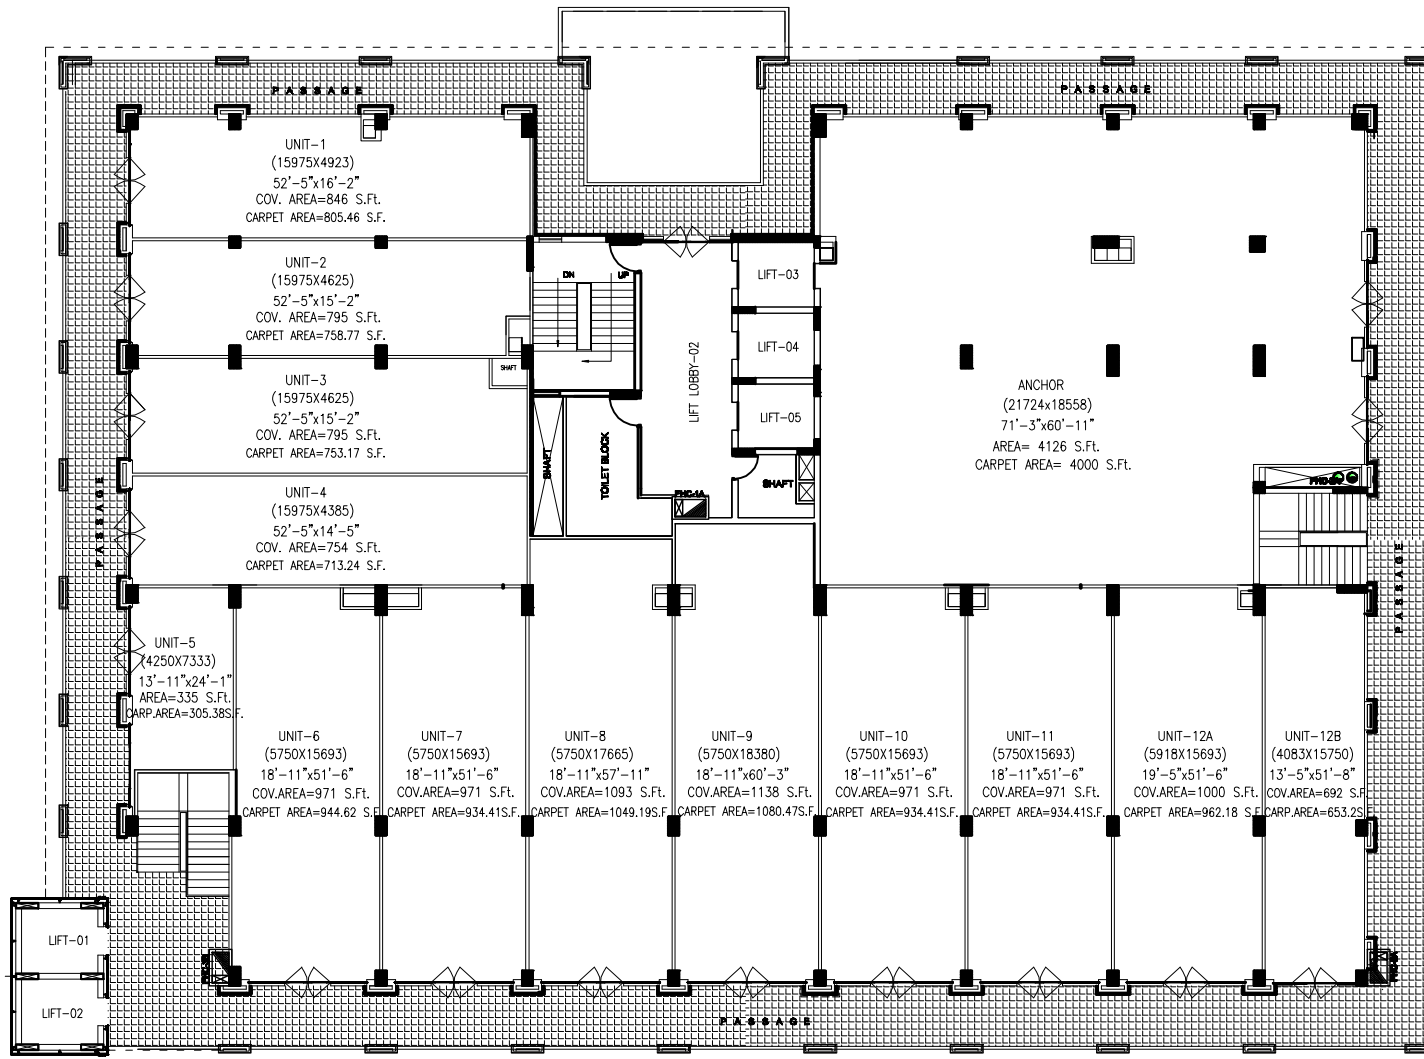

SECOND FLOOR PLAN