



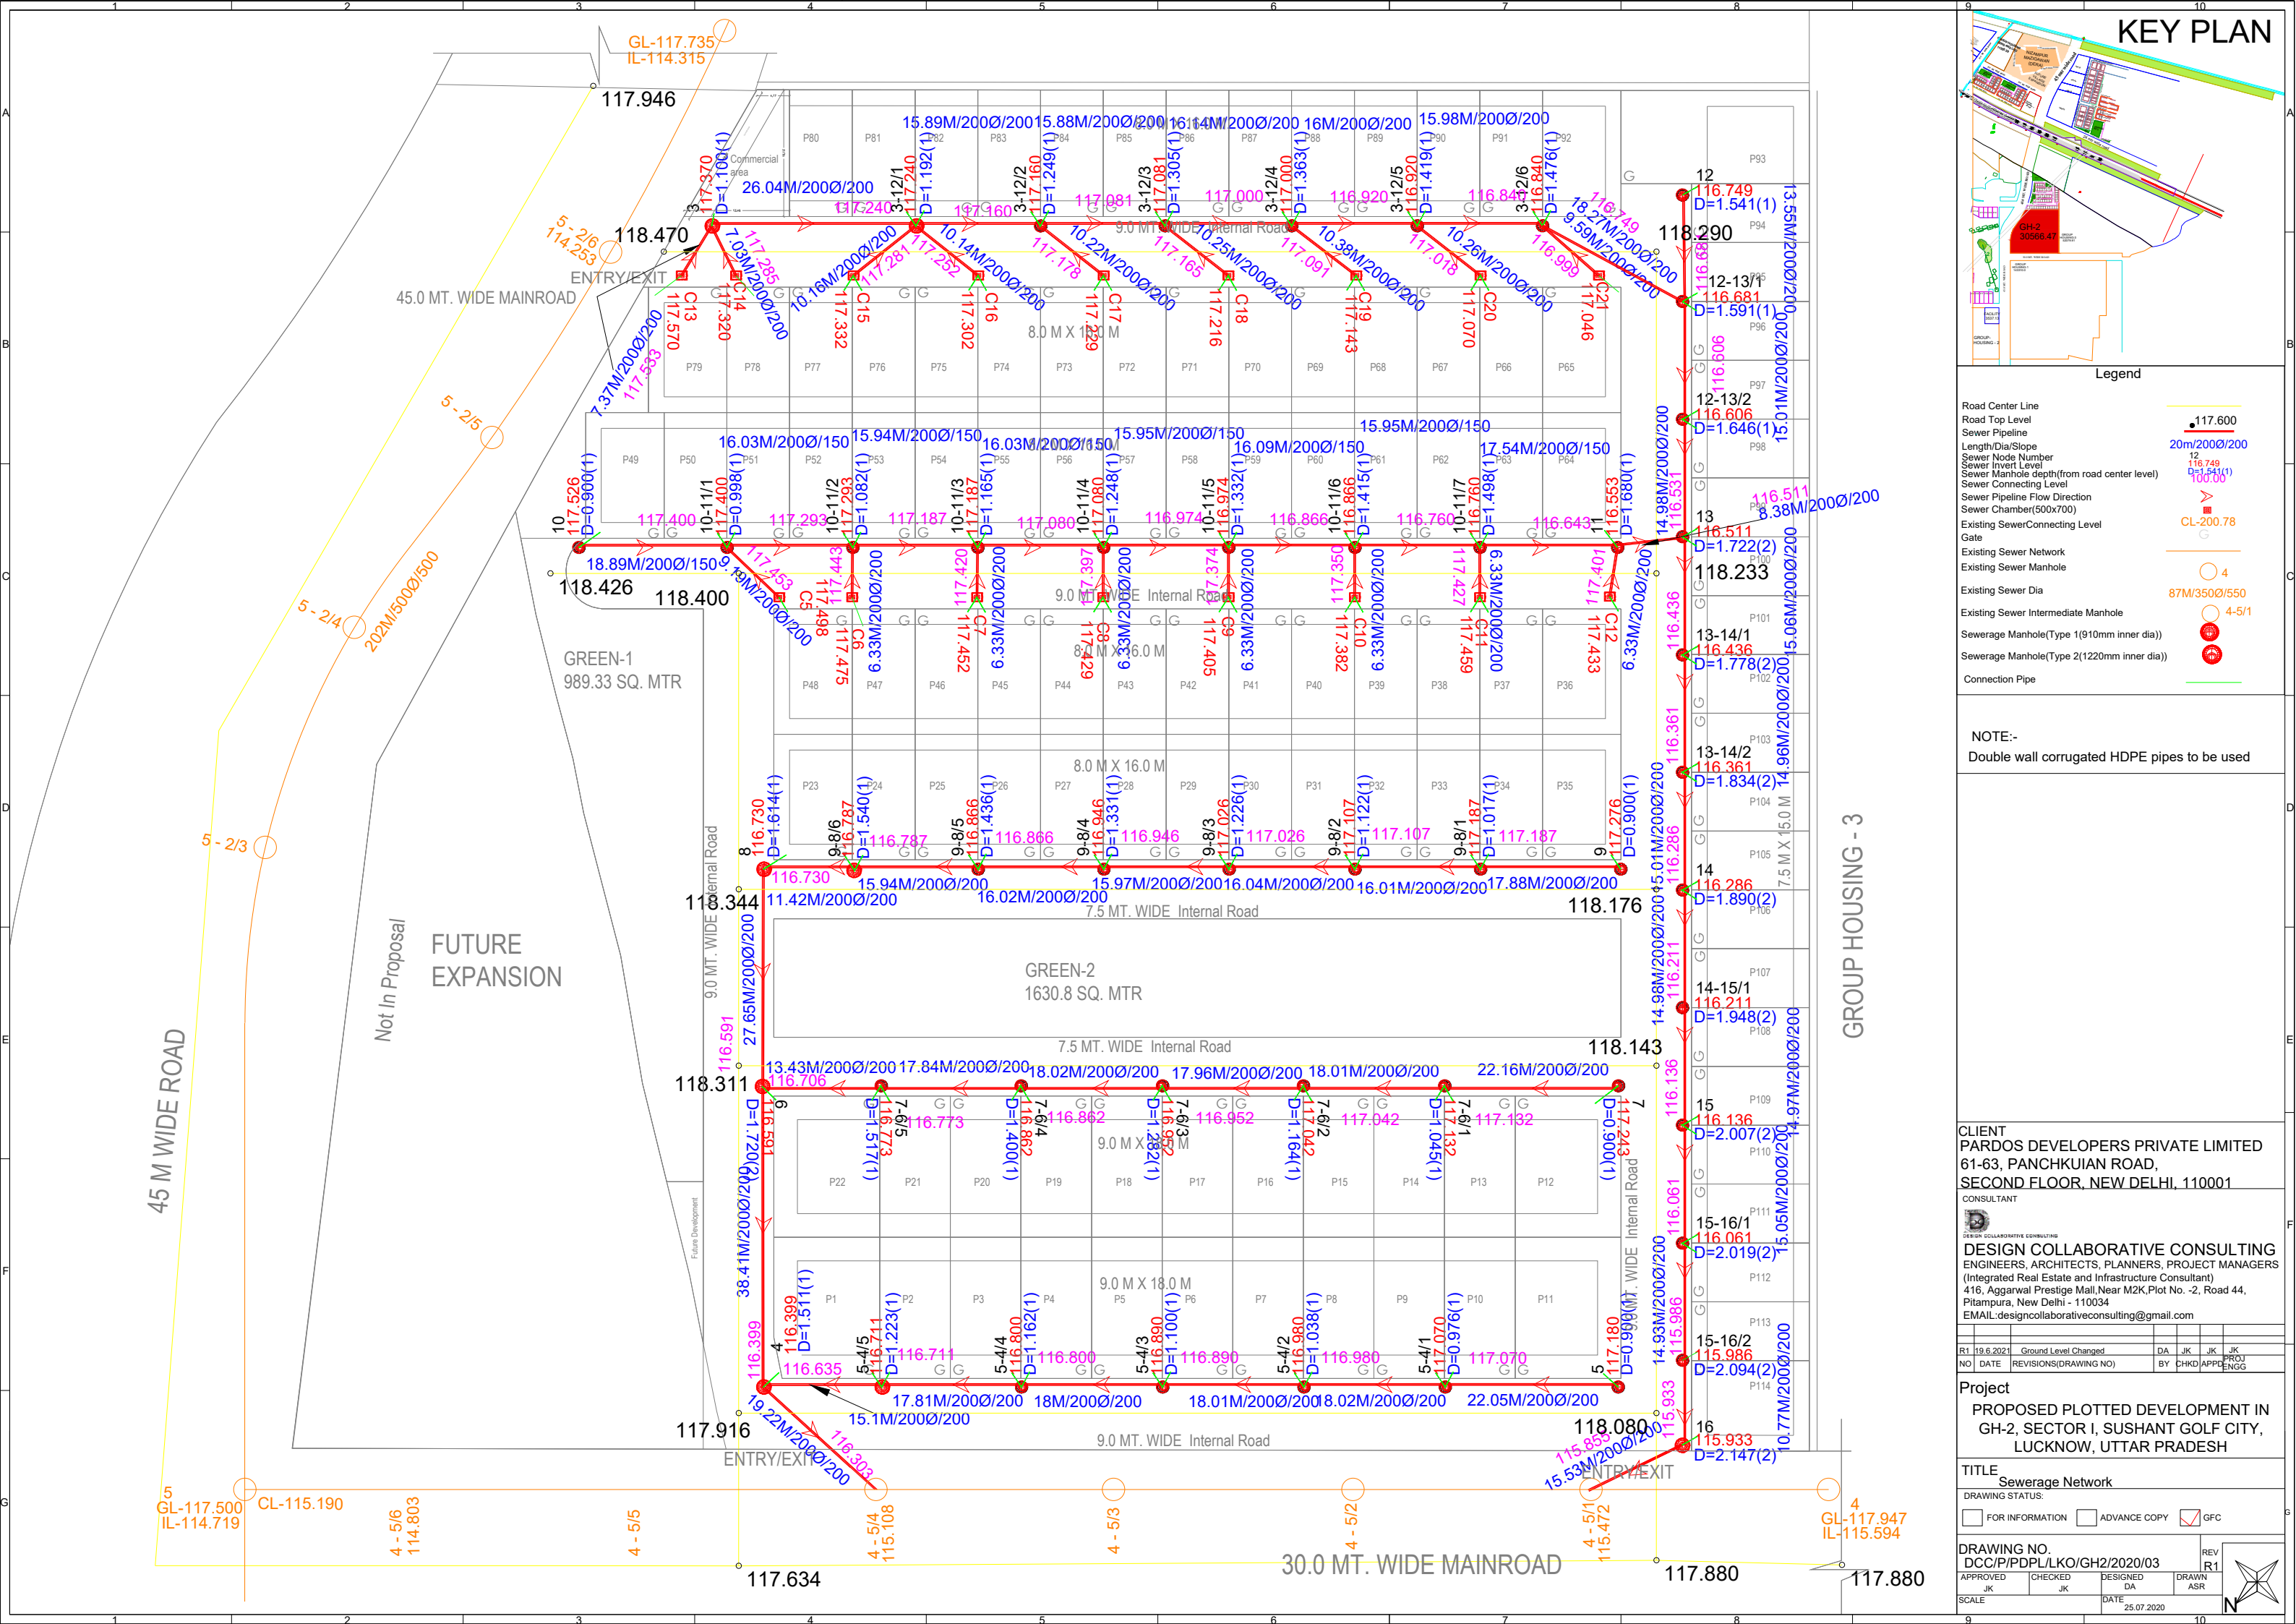

KEY PLAN

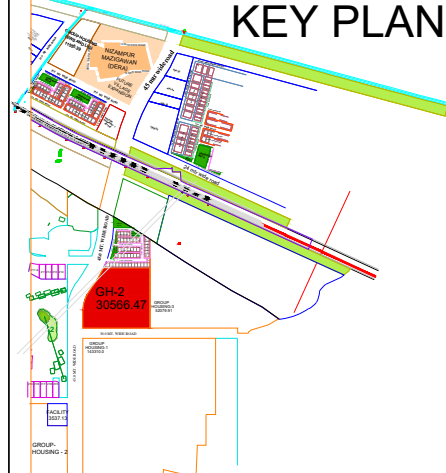

Legend

Road Center Line	117.600
Road Top Level	117.600
Sewer Pipeline	20m/200/200
Length/Dia/Slope	116.749
Sewer Node Number	116.749
Sewer Invert Level	116.749
Sewer Manhole depth (from road center level)	116.749
Sewer Connecting Level	116.749
Sewer Pipeline Flow Direction	CL-200.78
Sewer Chamber (500x700)	CL-200.78
Existing Sewer Connecting Level	CL-200.78
Gate	CL-200.78
Existing Sewer Network	CL-200.78
Existing Sewer Manhole	CL-200.78
Existing Sewer Dia	CL-200.78
Existing Sewer Intermediate Manhole	CL-200.78
Sewerage Manhole (Type 1 (910mm inner dia))	CL-200.78
Sewerage Manhole (Type 2 (1220mm inner dia))	CL-200.78
Connection Pipe	CL-200.78



NOTE:-
Double wall corrugated HDPE pipes to be used

CLIENT
PARDOS DEVELOPERS PRIVATE LIMITED
61-63, PANCHKUIAN ROAD,
SECOND FLOOR, NEW DELHI, 110001
CONSULTANT
DESIGN COLLABORATIVE CONSULTING
ENGINEERS, ARCHITECTS, PLANNERS, PROJECT MANAGERS
(Integrated Real Estate and Infrastructure Consultant)
416, Aggarwal Prestige Mall, Near M2K, Plot No. -2, Road 44,
Pitampura, New Delhi - 110034
EMAIL: designcollaborativeconsulting@gmail.com

R1	19.6.2021	Ground Level Changed	DA	JK	JK	JK
NO	DATE	REVISIONS (DRAWING NO)	BY	CHKD	APPD	ENGG

Project
PROPOSED PLOTTED DEVELOPMENT IN
GH-2, SECTOR I, SUSHANT GOLF CITY,
LUCKNOW, UTTAR PRADESH

TITLE Sewerage Network			
DRAWING STATUS: ☐ FOR INFORMATION ☐ ADVANCE COPY ☒ GFC			
DRAWING NO. DCC/P/DPDL/LKO/GH2/2020/03		REV R1	
APPROVED JK	CHECKED JK	DESIGNED DA	DRAWN ASR
SCALE		DATE 25.07.2020	

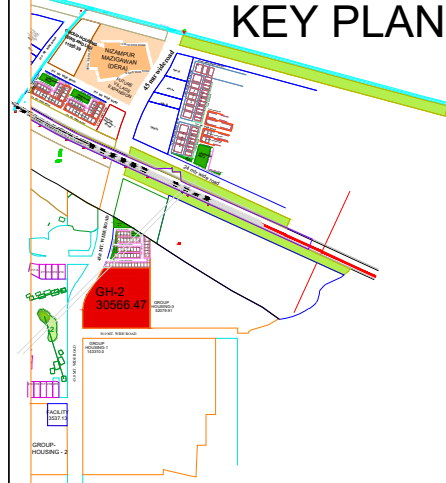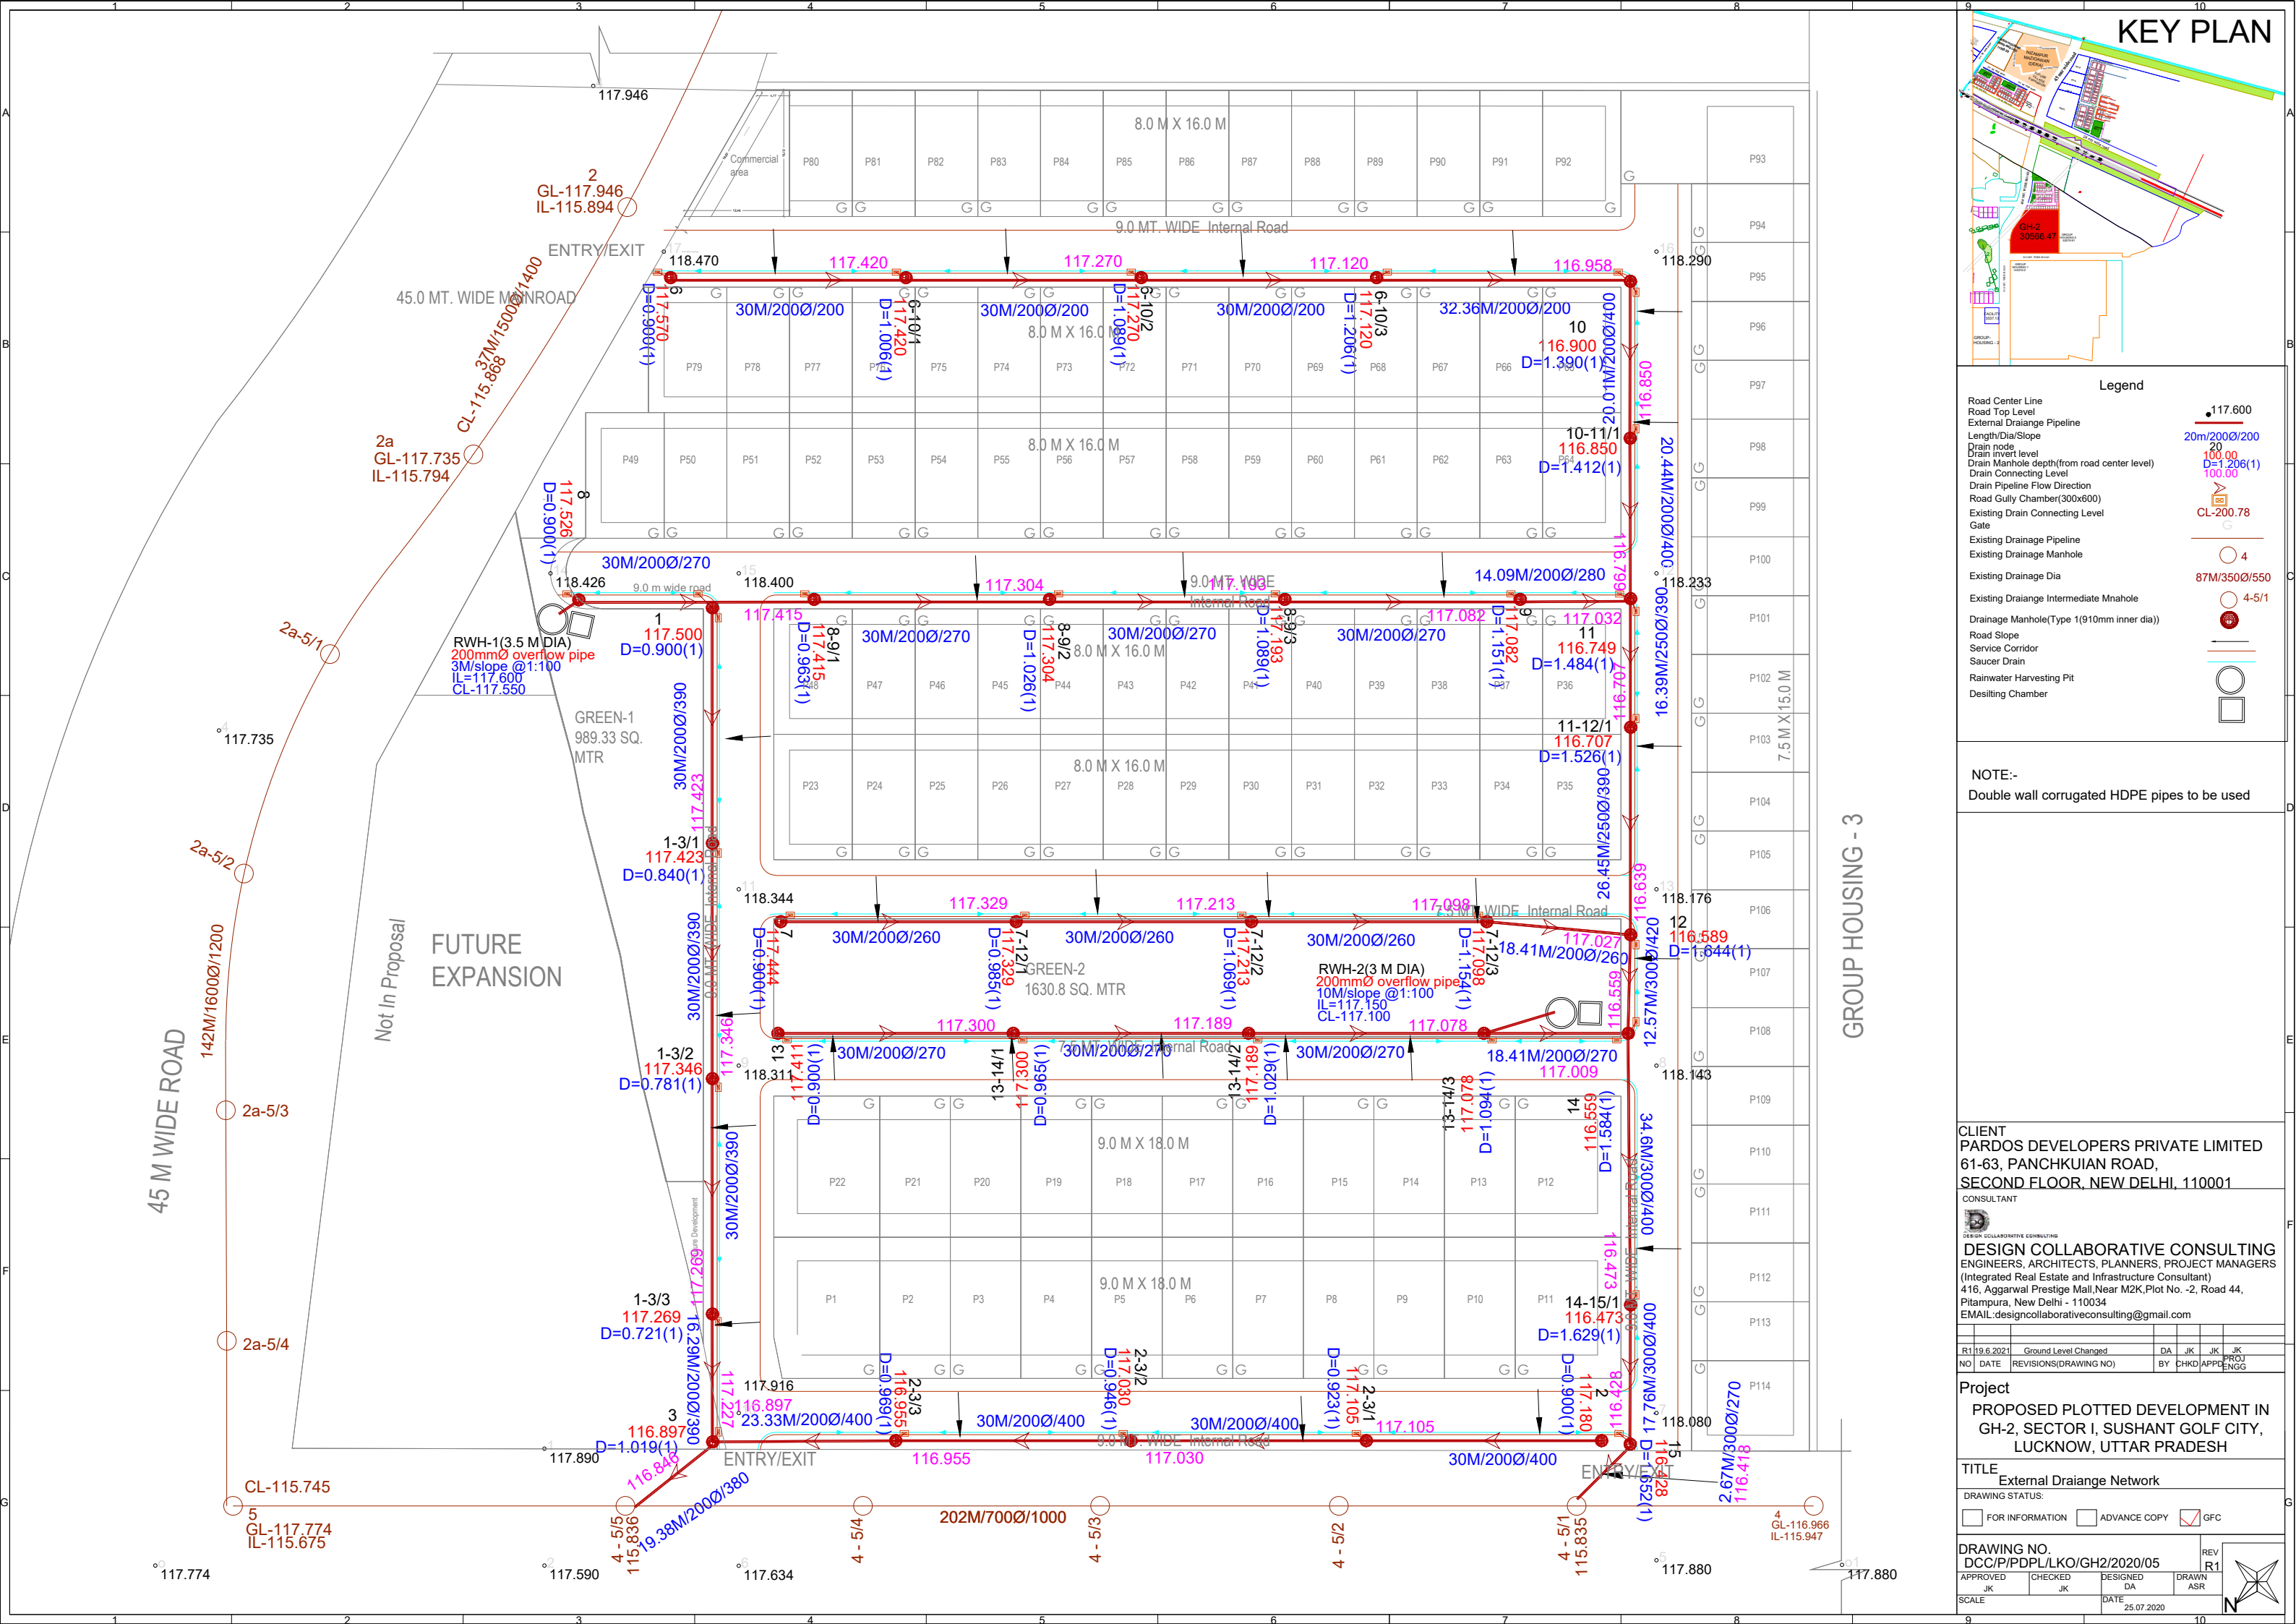

Legend	
Road Center Line	● 117.600
Road Top Level	● 117.600
External Drainage Pipeline	20m/200Ø/200
Length/Dia/Slope	20 100.00
Drain node	D=1.206(1)
Drain invert level	100.00
Drain Manhole depth(from road center level)	100.00
Drain Connecting Level	CL-200.78
Drain Pipeline Flow Direction	G
Road Gully Chamber(300x600)	
Existing Drain Connecting Level	
Gate	
Existing Drainage Pipeline	
Existing Drainage Manhole	4
Existing Drainage Dia	87M/350Ø/550
Existing Drainage Intermediate Mnahole	4-5/1
Drainage Manhole(Type 1(910mm inner dia))	
Road Slope	
Service Corridor	
Saucer Drain	
Rainwater Harvesting Pit	
Desilting Chamber	



NOTE:-
Double wall corrugated HDPE pipes to be used

CLIENT
PARDOS DEVELOPERS PRIVATE LIMITED
61-63, PANCHKUIAN ROAD,
SECOND FLOOR, NEW DELHI, 110001
CONSULTANT
DESIGN COLLABORATIVE CONSULTING
ENGINEERS, ARCHITECTS, PLANNERS, PROJECT MANAGERS
(Integrated Real Estate and Infrastructure Consultant)
416, Aggarwal Prestige Mail Near M2K, Plot No. -2, Road 44,
Pitampura, New Delhi - 110034
EMAIL: designcollaborativeconsulting@gmail.com

R1	19.6.2021	Ground Level Changed	DA	JK	JK	JK
NO	DATE	REVISIONS(DRAWING NO)	BY	CHKD	APPD	ENGG

Project
PROPOSED PLOTTED DEVELOPMENT IN
GH-2, SECTOR I, SUSHANT GOLF CITY,
LUCKNOW, UTTAR PRADESH

TITLE			
External Drainage Network			
DRAWING STATUS:			
☐ FOR INFORMATION	☐ ADVANCE COPY	☒ GFC	
DRAWING NO. DCC/P/PDPL/LKO/GH2/2020/05		REV R1	
APPROVED JK	CHECKED JK	DESIGNED DA	DRAWN ASR
SCALE		DATE 25.07.2020	

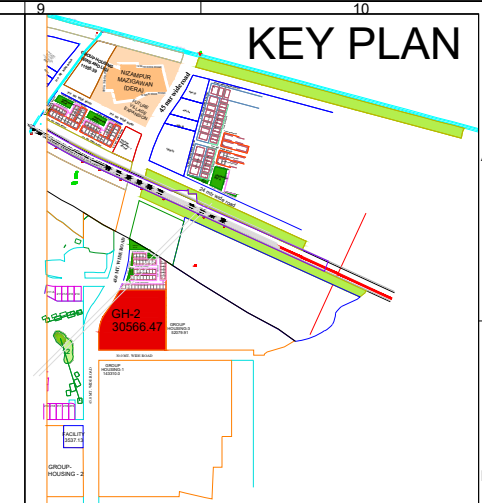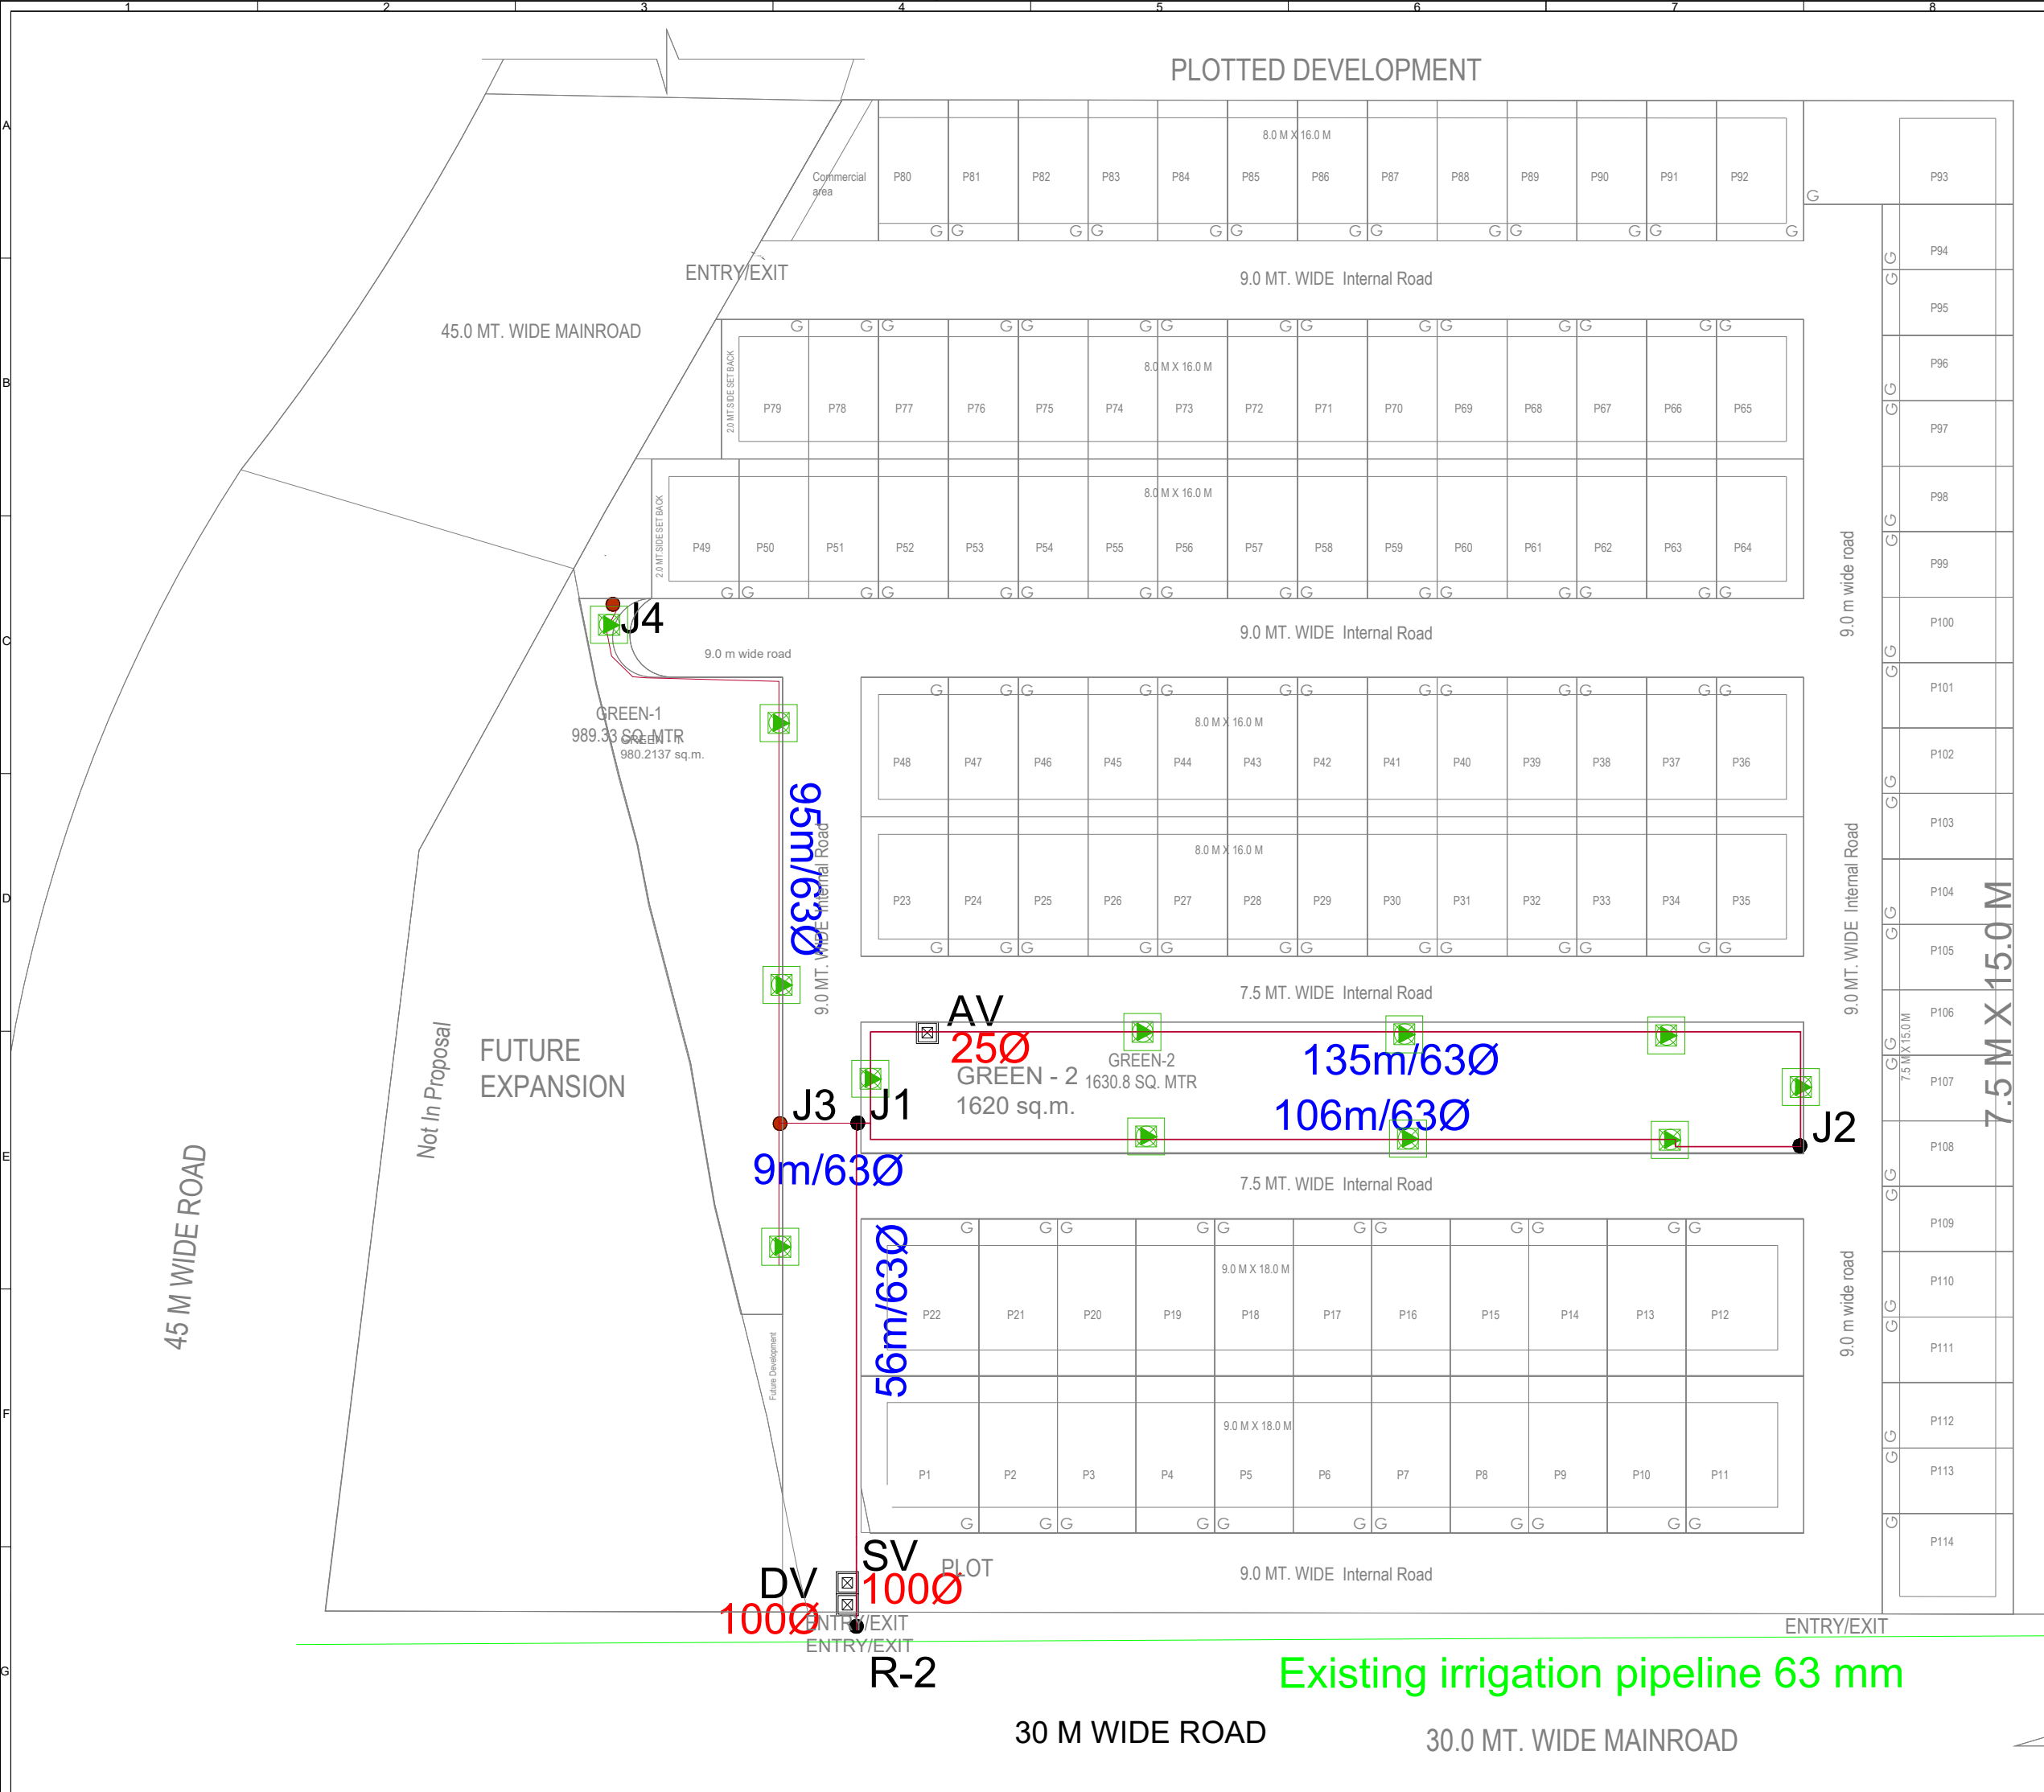

Legend

Irrigation Pipeline

Irrigation Dia

Junction

Sluice Valve

Drain Valve

Drain Valve
Garden Hydrant

Air Release Valve

Existing Irrigation Network

117m/200Ø

● 1-2

SV-6
1000

1000
_DV

☒ 100%



AV
25Ø

CLIENT
PARDOS DEVELOPERS PRIVATE LIMITED
61-63, PANCHKUIAN ROAD,
SECOND FLOOR, NEW DELHI, 110001

CONSULTANT



DESIGN COLLABORATIVE CONSULTING

DESIGN COLLABORATIVE CONSULTING
ENGINEERS, ARCHITECTS, PLANNERS, PROJECT MANAGERS
(Integrated Real Estate and Infrastructure Consultant)
416, Aggarwal Prestige Mail, Near M2K, Plot No. -2, Road 44,
Pitampura, New Delhi - 110034
EMAIL: designcollaborativeconsulting@gmail.com

R1	19.6.2021	Ground Level Changed	DA	JK	JK	JK
NO	DATE	REVISIONS(DRAWING NO)	BY	CHKD	APPD	PROJ ENGG

Project	PROPOSED PLOTTED DEVELOPMENT IN GH-2, SECTOR I, SUSHANT GOLF CITY, LUCKNOW, UTTAR PRADESH
---------	---

TITLE	Irrigation Network
-------	--------------------

DRAWING STATUS:

☐ FOR INFORMATION ☐ ADVANCE COPY ☒ GFC

DRAWING NO.

DCC/B/PDPL / L KO/GH2/2020/07

APPROVED	CHECKED	DESIGNED
----------	---------	----------

JK	JK	DA
----	----	----

SCALE	DATE
	25.07.202