




BAREILLY DEVELOPMENT AUTHORITY, BAREILLY

SARYU ENCLAVE

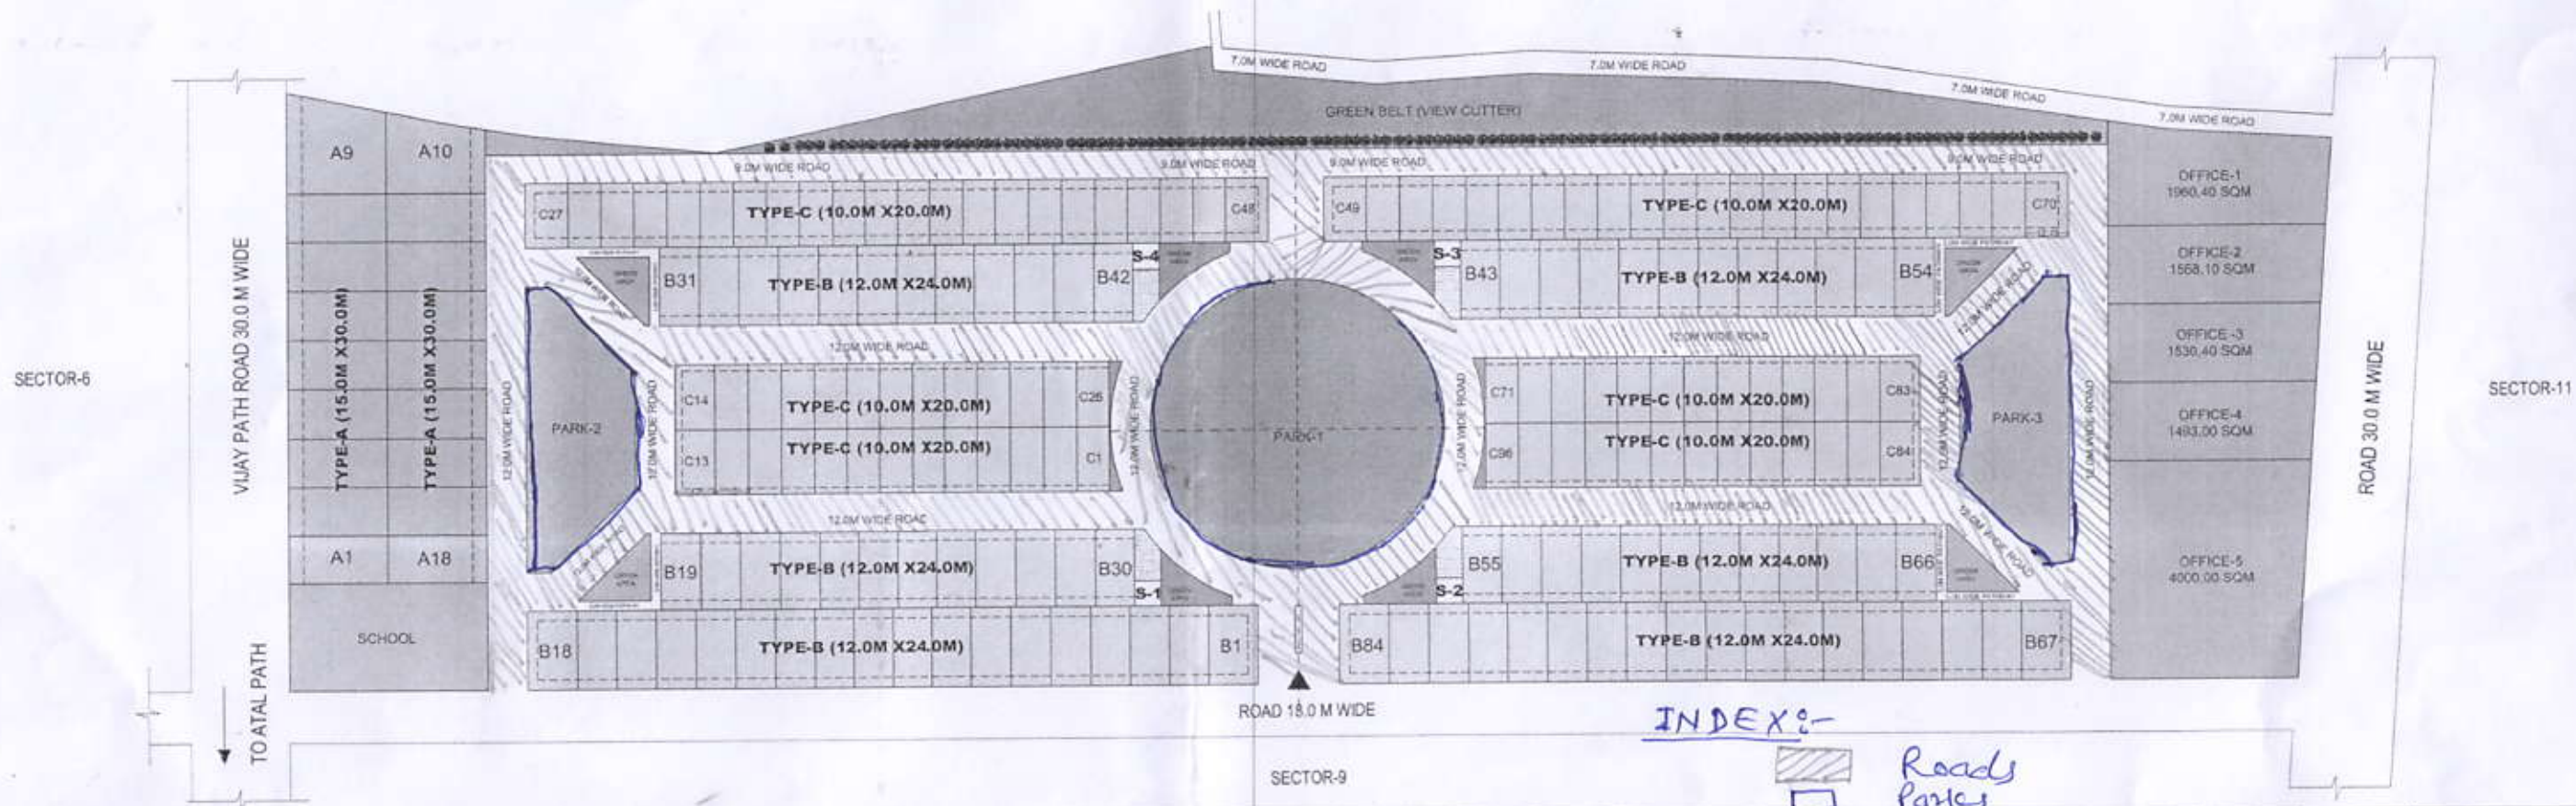

INDEX:-

Roads
 Parks

PROPOSED LAYOUT PLAN OF SARYU ENCLAVE (SECTOR -10) RAMGANGA NAGAR AWASIYA YOJNA, BAREILLY.

NORTH

SCALE : 1: 1000

AREA STATEMENT

TOTAL LAND AREA	= 112698.00 SQ.M.
AREA OF PARK/GREEN	= 12674.70 SQ.M
AREA OF GREEN BELT (VIEW CUTTER)	= 7917.60 SQ.M
AREA OF OFFICE	= 10552.00 SQ.M.
AREA OF SCHOOL	= 1980.00 SQ.M.
AREA UNDER INTERNAL ROAD	= 26516.00 SQ.M.

DETAILS OF PLOTS

CATAGORY	PLOT SIZE	AREA SQ.M	TOTAL NO.S
TYPE-A	15.0 MT X 30.0 MT.	450.0	18
TYPE-B	12.0 MT X 24.0 MT	288.0	84
TYPE-C	10.0 MT X 20.0 MT	200.0	70
SHOPS-S	8.0 MT X 8.0 MT	64.0	04
OFFICE-1	-	1960.40	01
OFFICE-2	-	1568.10	01
OFFICE-3	-	1530.40	01
OFFICE-4	-	1493.00	01
OFFICE-5	-	4000.00	01

D./MAN

J.E. PLAN.

J.E. CONS.

A.E. PLAN.

A.E. CONS.

C.T.P.

V.C.