


WATER SUPPLY SCHEME

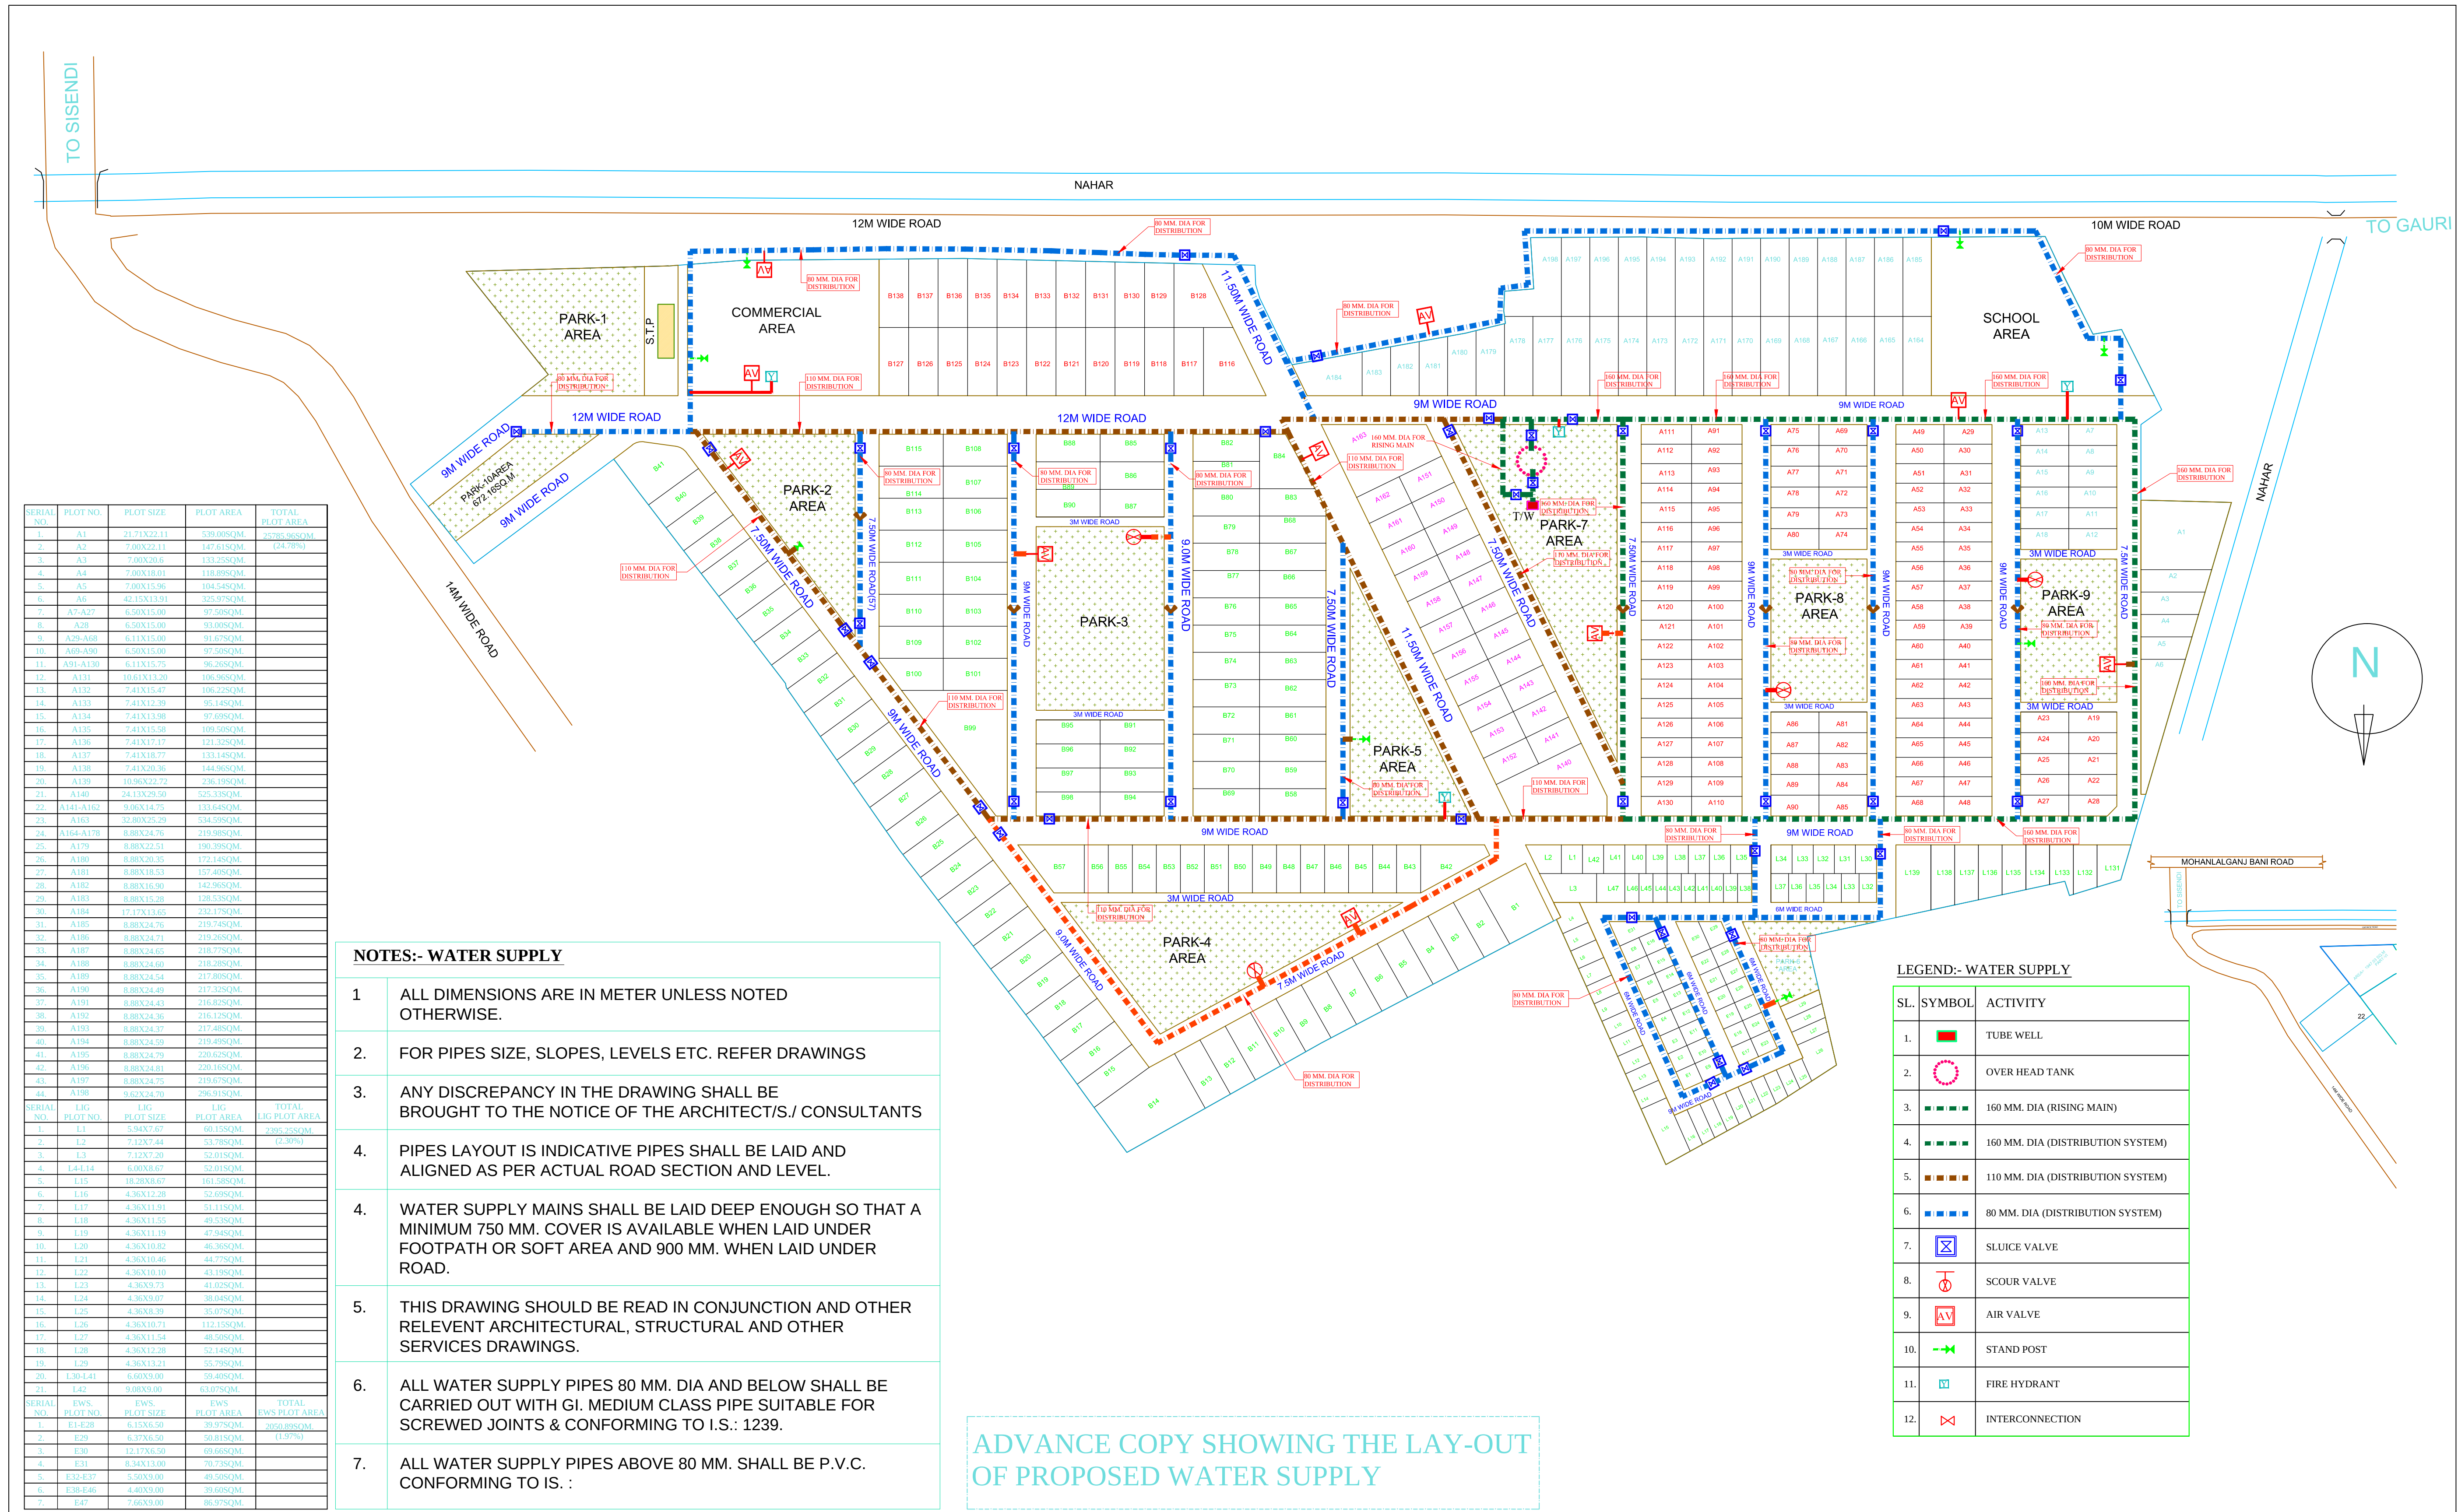

PROJECT:-

PROPOSED LAYOUT PLAN FOR ALAKNANDA INFRA DEVELOPERS PRIVATE LIMITED OFFICE -NEAR R.D. GAS COMPLEX, BANGLA, BAZAR ,LUCKNOW THOUGHT ITS DIRECTOR NAVNEET DWIVEDI SON OF SRI N.C DWIVEDI RESIDENT OF-R.D GAS COMPLEX, IN FRONT OF DEN BANK, BANGLA BAZAR, LUCKNOW AT VILLAGE RATAULI BIJNOUR LKO.

DATE:	NOV.-2016
OWNER'S SIGNATURE	
ARCHITECT SIGNATURE	
DRG NO.	DRAWN BY
BAN/HOU/SEP-02	BHUWAN
CHECKED BY:	M. PANT


DRG.TITLE :-

WATER SUPPLY SYSTEM
REVISED

ARCHITECTURAL CONSULTANTS :-

The Vision Arch
Office No.5 First Floor,Natraj Complex
11.B.N.Road Lal Bagh Lucknow U.P.
Mobile No.9415006154

Services Consultant :

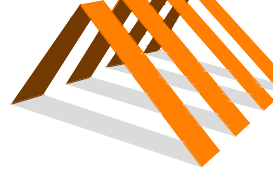

SHAH & PANT
CONSULTING ENGINEERS (P) LTD.
AN ISO 9001-2008 COMPANY

(Building services Consultant, Soil & foundation Experts, Highway Engineering)

1, 4th Floor, HALWASIYA COURT, HAZRATGANJ, LUCKNOW (U.P.)
Tele. No. : 0522-2230625, Fax : 0522-2230625, Cell : 9839013280, 9415027719
Email : shah_pant@yahoo.co.in, Web : www.shahpantconsultingengineers.com