

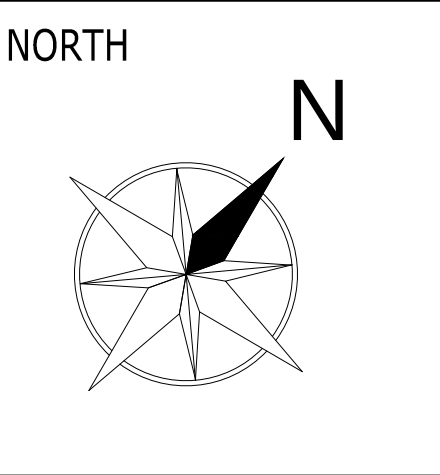


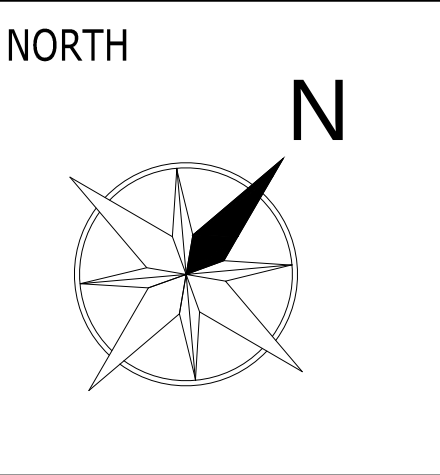

LEGEND :		
S. No.	SYMBOL	DESCRIPTION
1.		DOMESTIC WATER SUPPLY PIPE LINE.
2.		RECYCLE WATER SUPPLY LINE FOR HORTICULTURE
3.		RISING MAIN LINE (T/W TO U.G.T.)
4.		MUNICIPAL WATER SUPPLY PIPE LINE
5.		PROPOSED TUBE WELL
6.		GARDEN HYDRANT
7.		BASEMENT RETAINING WALL

LEGEND : FIRE SYSTEM		
S. No.	SYMBOL	DESCRIPTION
1.		FIRE LINE
2.		YARD HYDRANT 63 M.M. DIA. SINGLE HEADED HYDRANT VALVE WITH 2 NOS. 15 M. LONG. 63 M.M. DIA. FIRE HOSE PIPE & 1 NO. BRANCH PIPE WITH NOZZLE
3.		FIRE BRIGADE CONNECTION
4.		BUTTERFLY VALVE
5.		NONRETURN VALVE (CHECK VALVE)
6.		ISOLATING VALVE WITH MASONARY CHAMBER
7.		

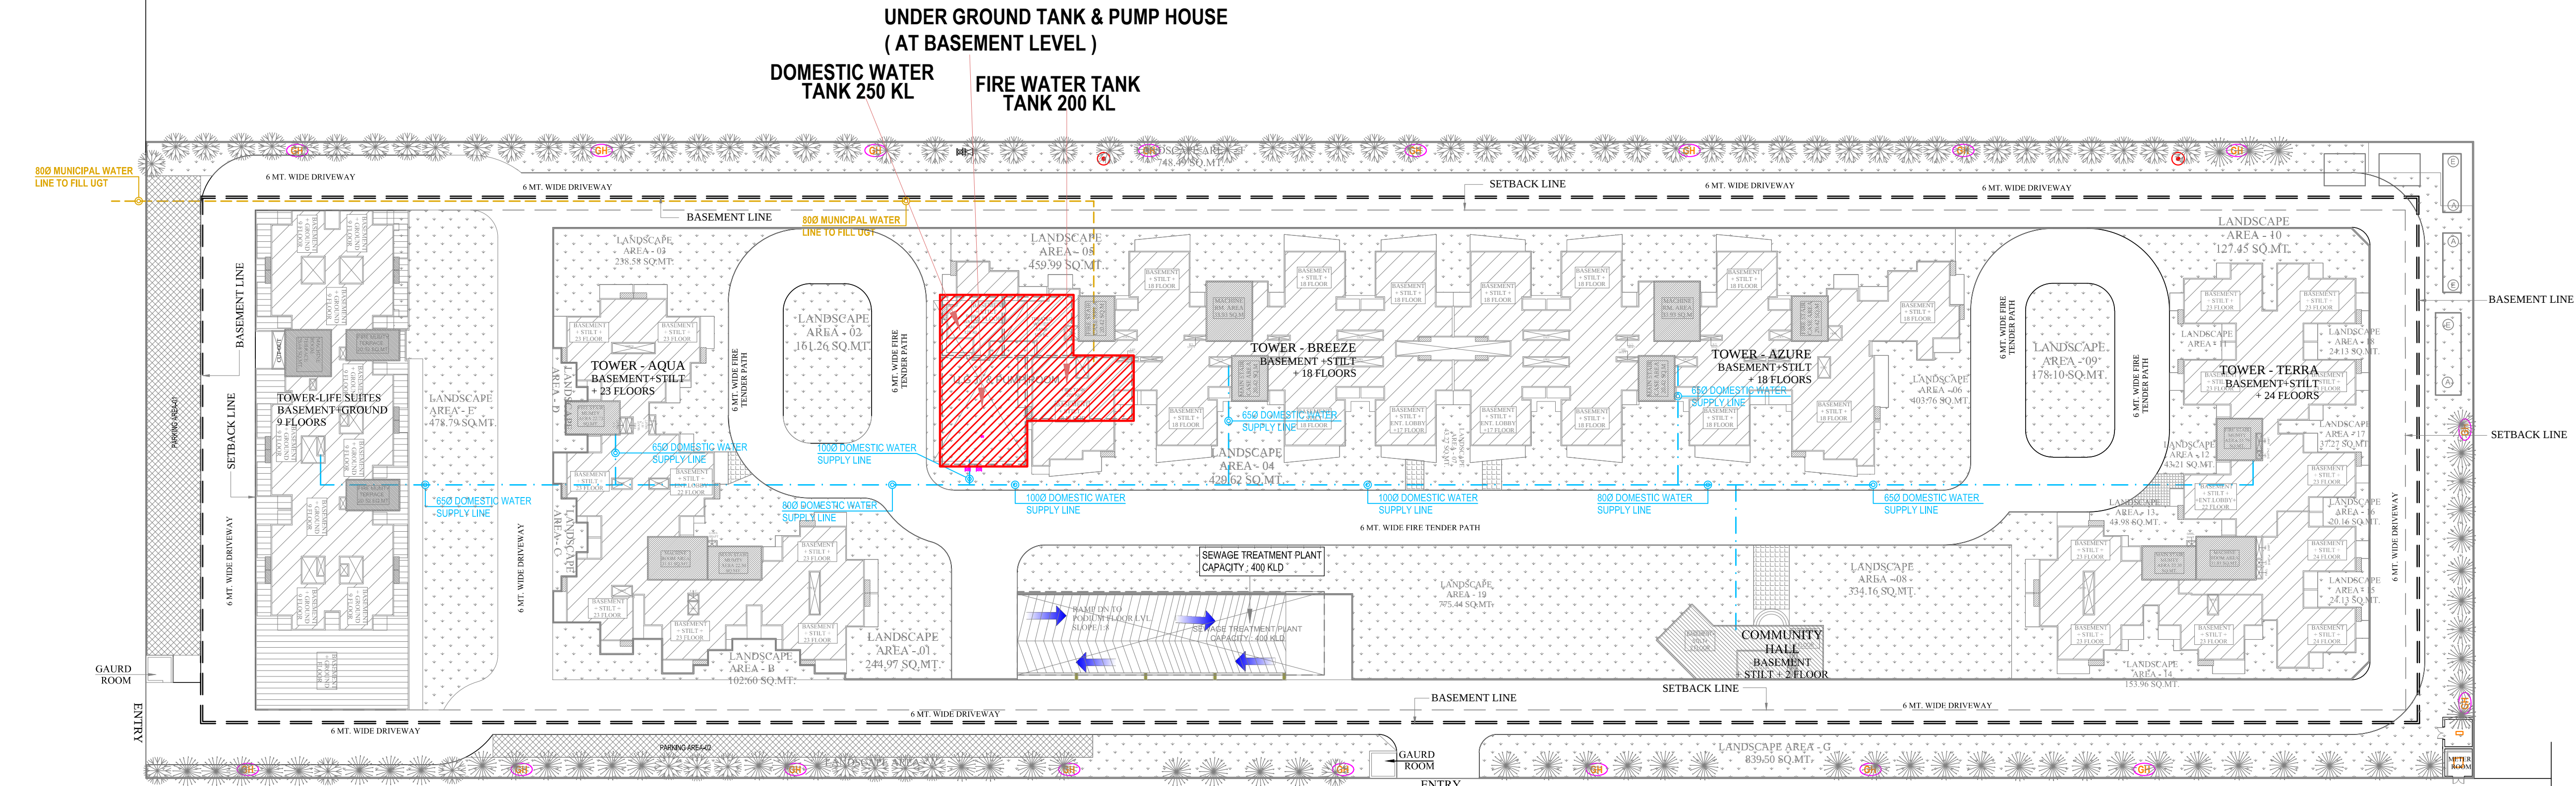

rev. no.	date	revision
--	--	--

project
PROPOSED GROUP HOUSING
AT PLOT NO: GH-01F SEC. 16. GREATER NOIDA (U.P)

title
LAYOUT PLAN

subtile
WATER SUPPLY PLAN

drawing released for
☐ APPROVAL ☒ MUN.SUBMISSION
☐ ADVANCE COPY ☐ CONSTRUCTION

drg. no. drawn by
Prem Saini

scale designed by
Badri Vishal

date checked by
Anand Havelia

architects
Space Designers International
B-34, Sector-67, Noida-201301 (U.P.)
PH : (+91-9711633717 / 18 / 19 / 20
e-mail : spacesdi@gmail.com, www.spacedi.com

services consultant
Consummate Engineering Services (P) Ltd.
Noida Office : B - 67, Sector - 67, Noida - 201 301
Lko. Office : R 006, Rohas Plumeria, Gomti Nagar, Lucknow
Tel : (0120) 6943500 (30 Lines)
e mail : mail@cespl.in, website : www.cespl.in