


POCKET -2H

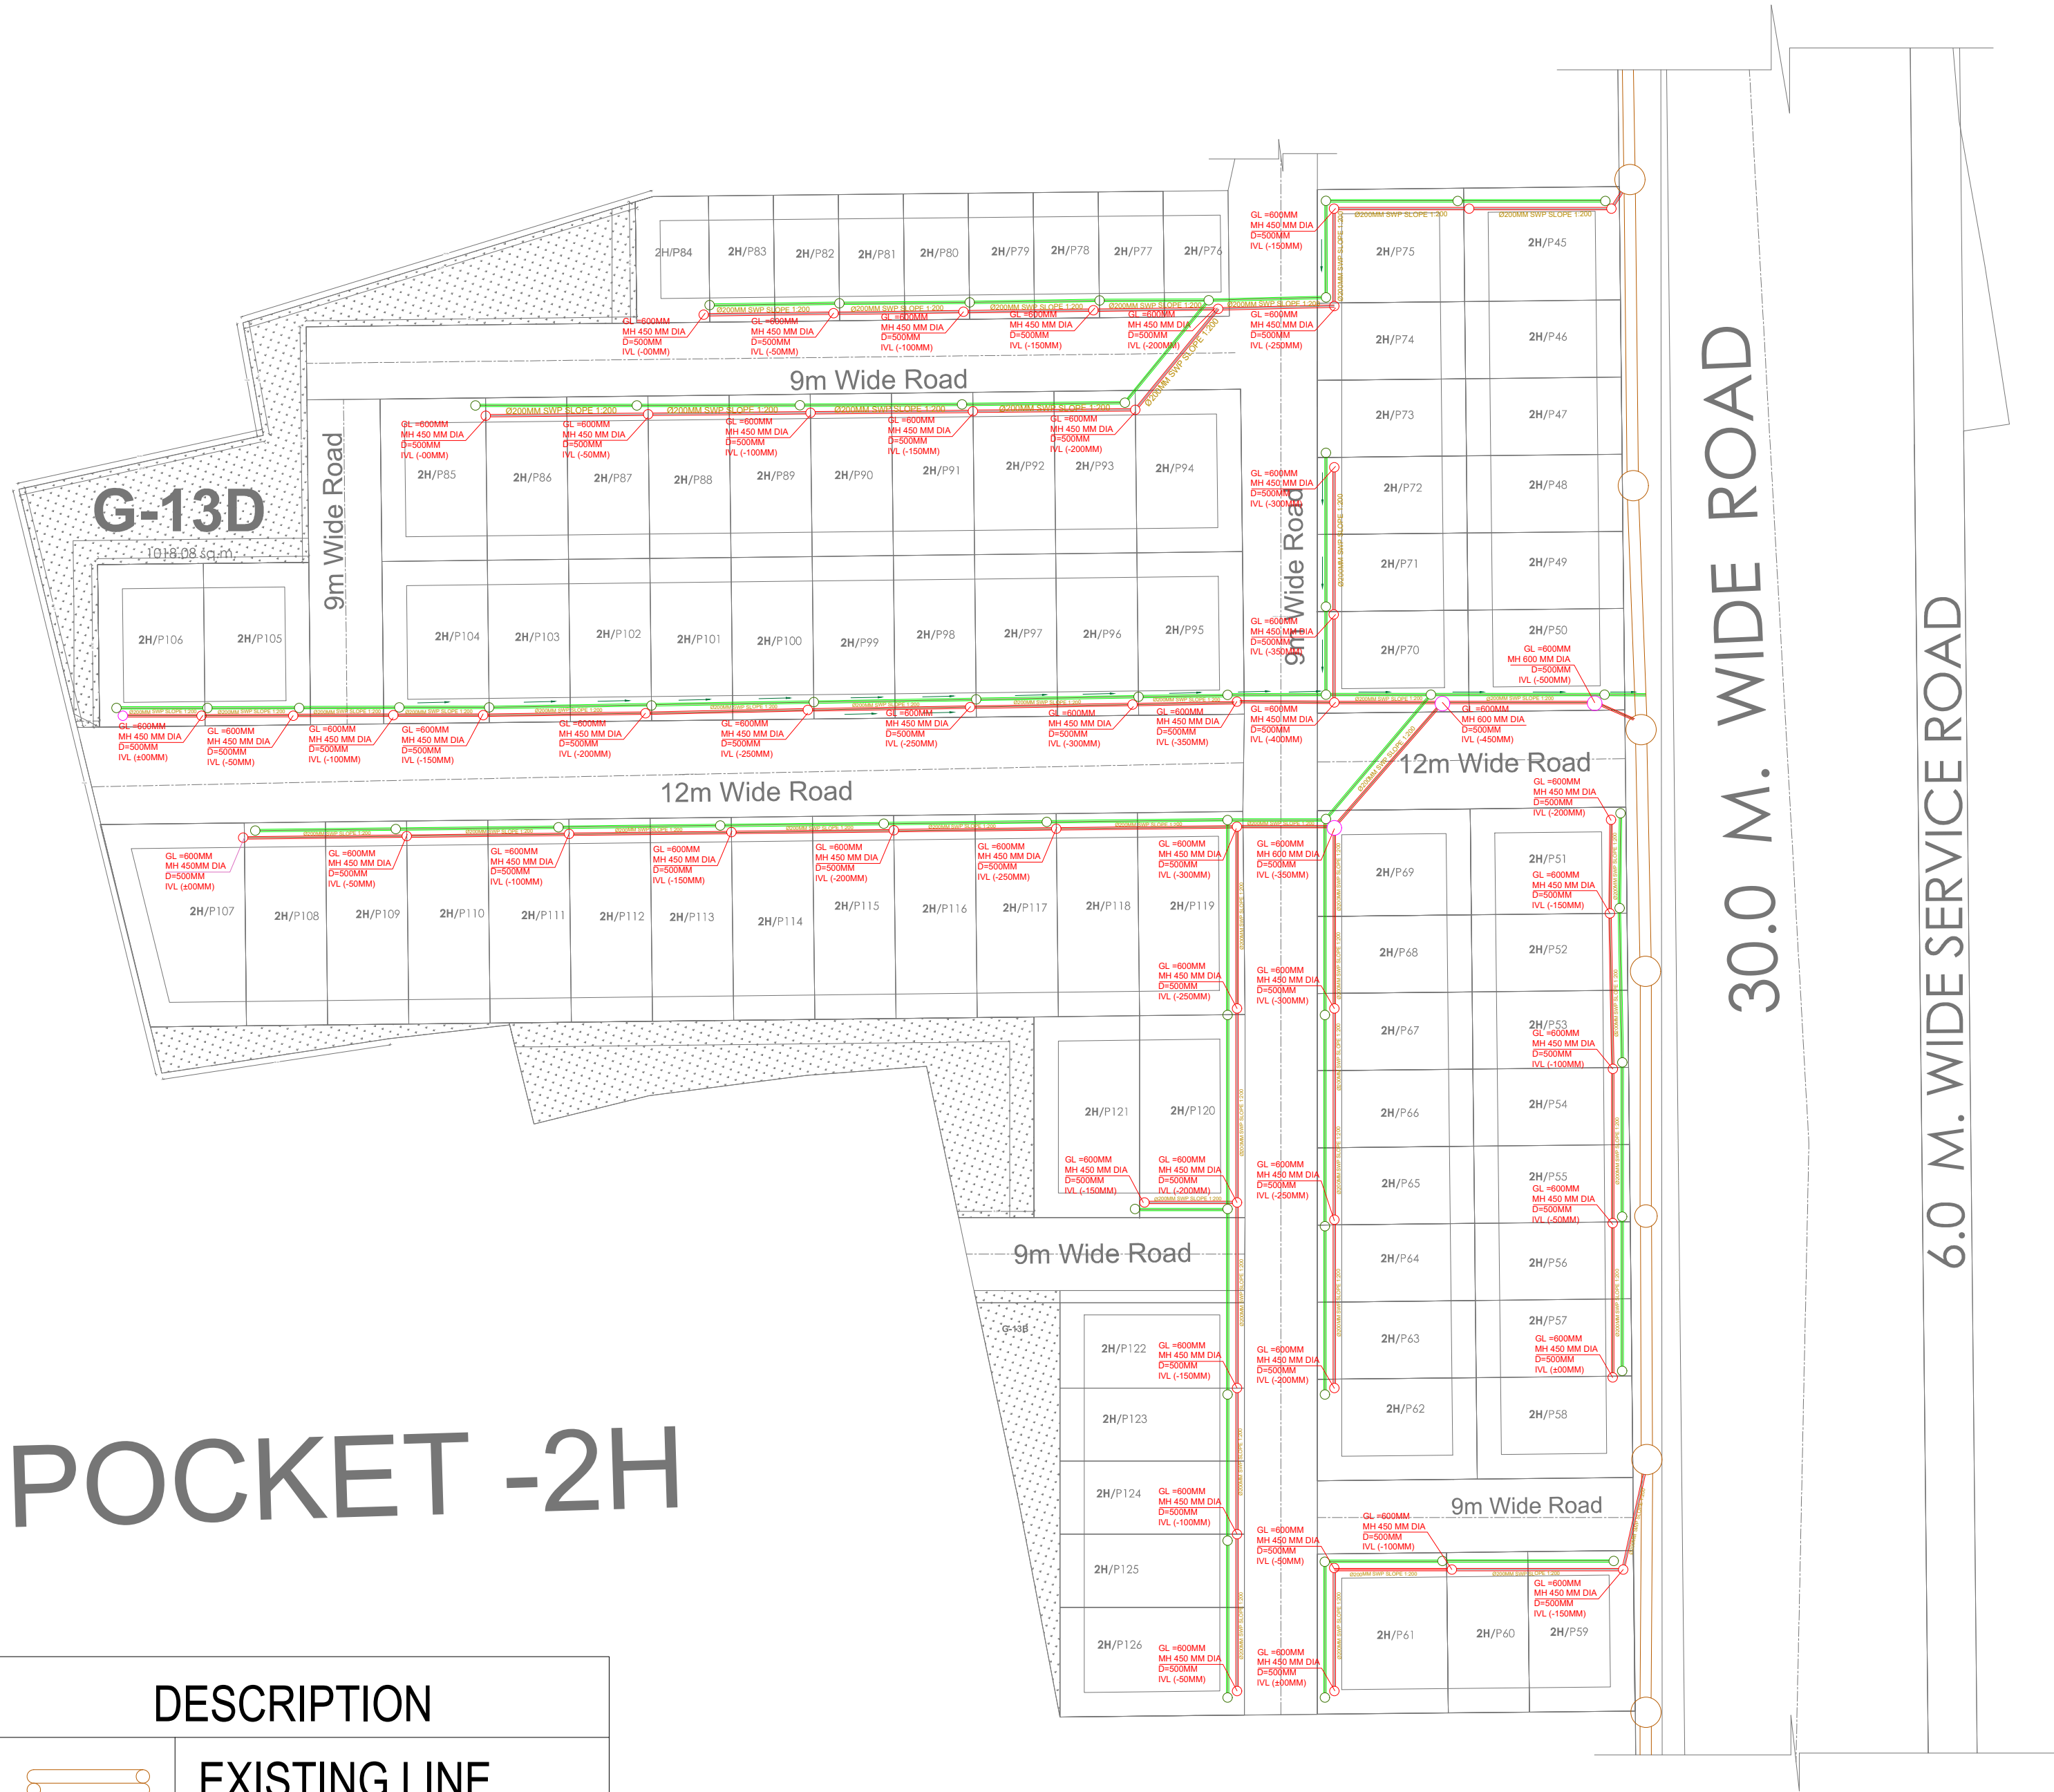

DESCRIPTION	
	EXISTING LINE
	RWP 200MM
	RWP 200MM
	SW MH 450 MM DIA
	RW MH 450 MM DIA
	RW MH 600 MM DIA

SANITATION PLAN FOR POCKET -2H

ARCHITECT :-

BAJAJ ASSOCIATES (INDIA)



Architects & Interior Designers
A - 8/7, KRISHNA NAGAR, MATHURA - 281001
PHONE :- 7900204888 , 9412280100
E-mail :- bajajconstructions2@gmail.com
sundeepbajaj1@gmail.com
WEB :- www.bajajconstructions.com

AN ISO 9001-2008
CERTIFIED COMPANY