
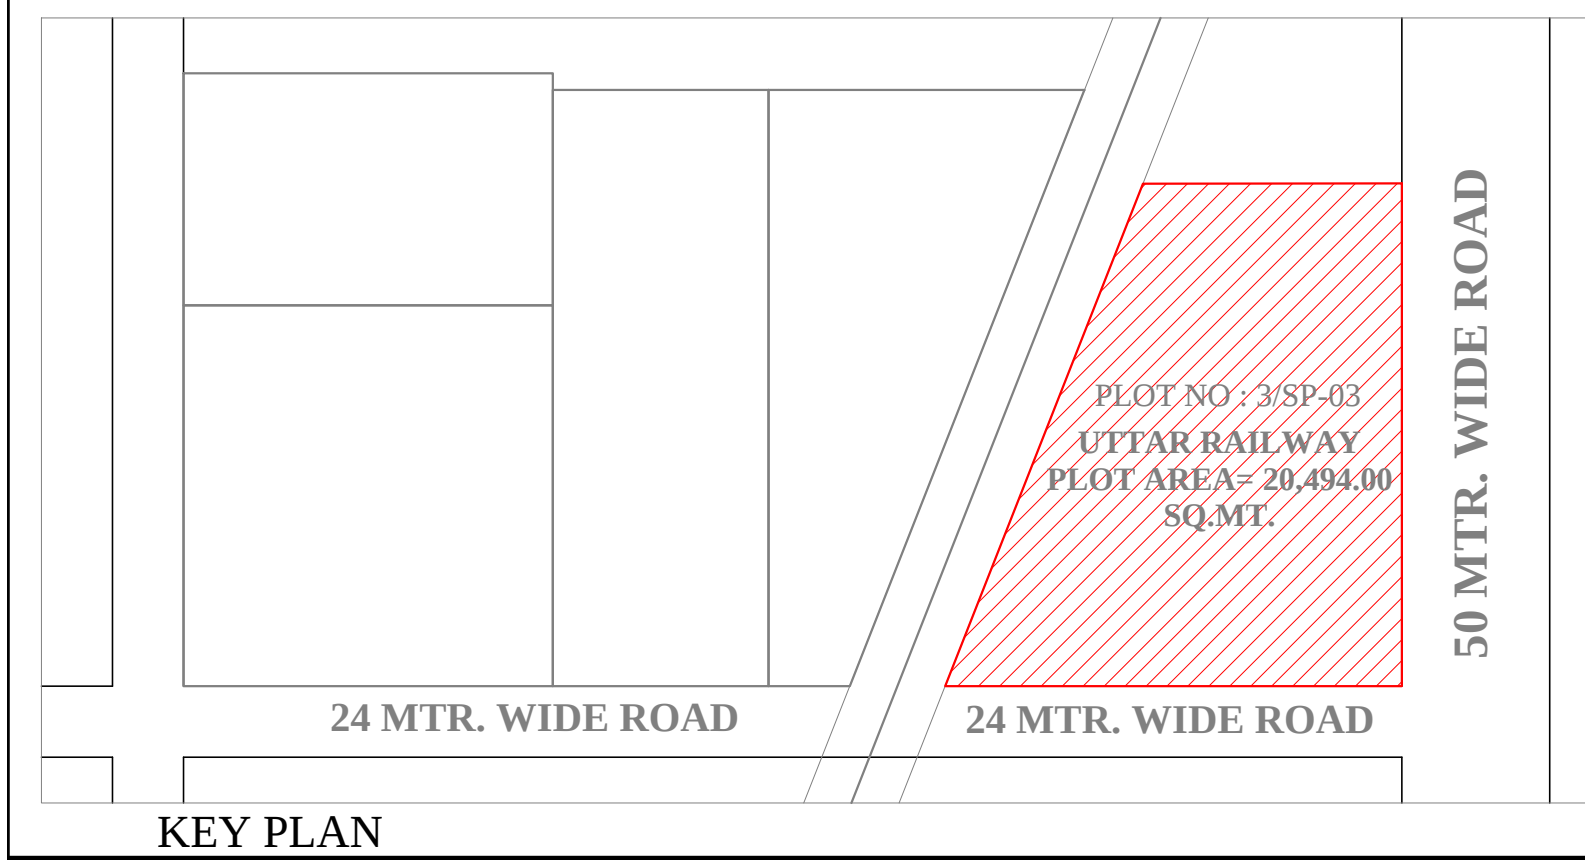
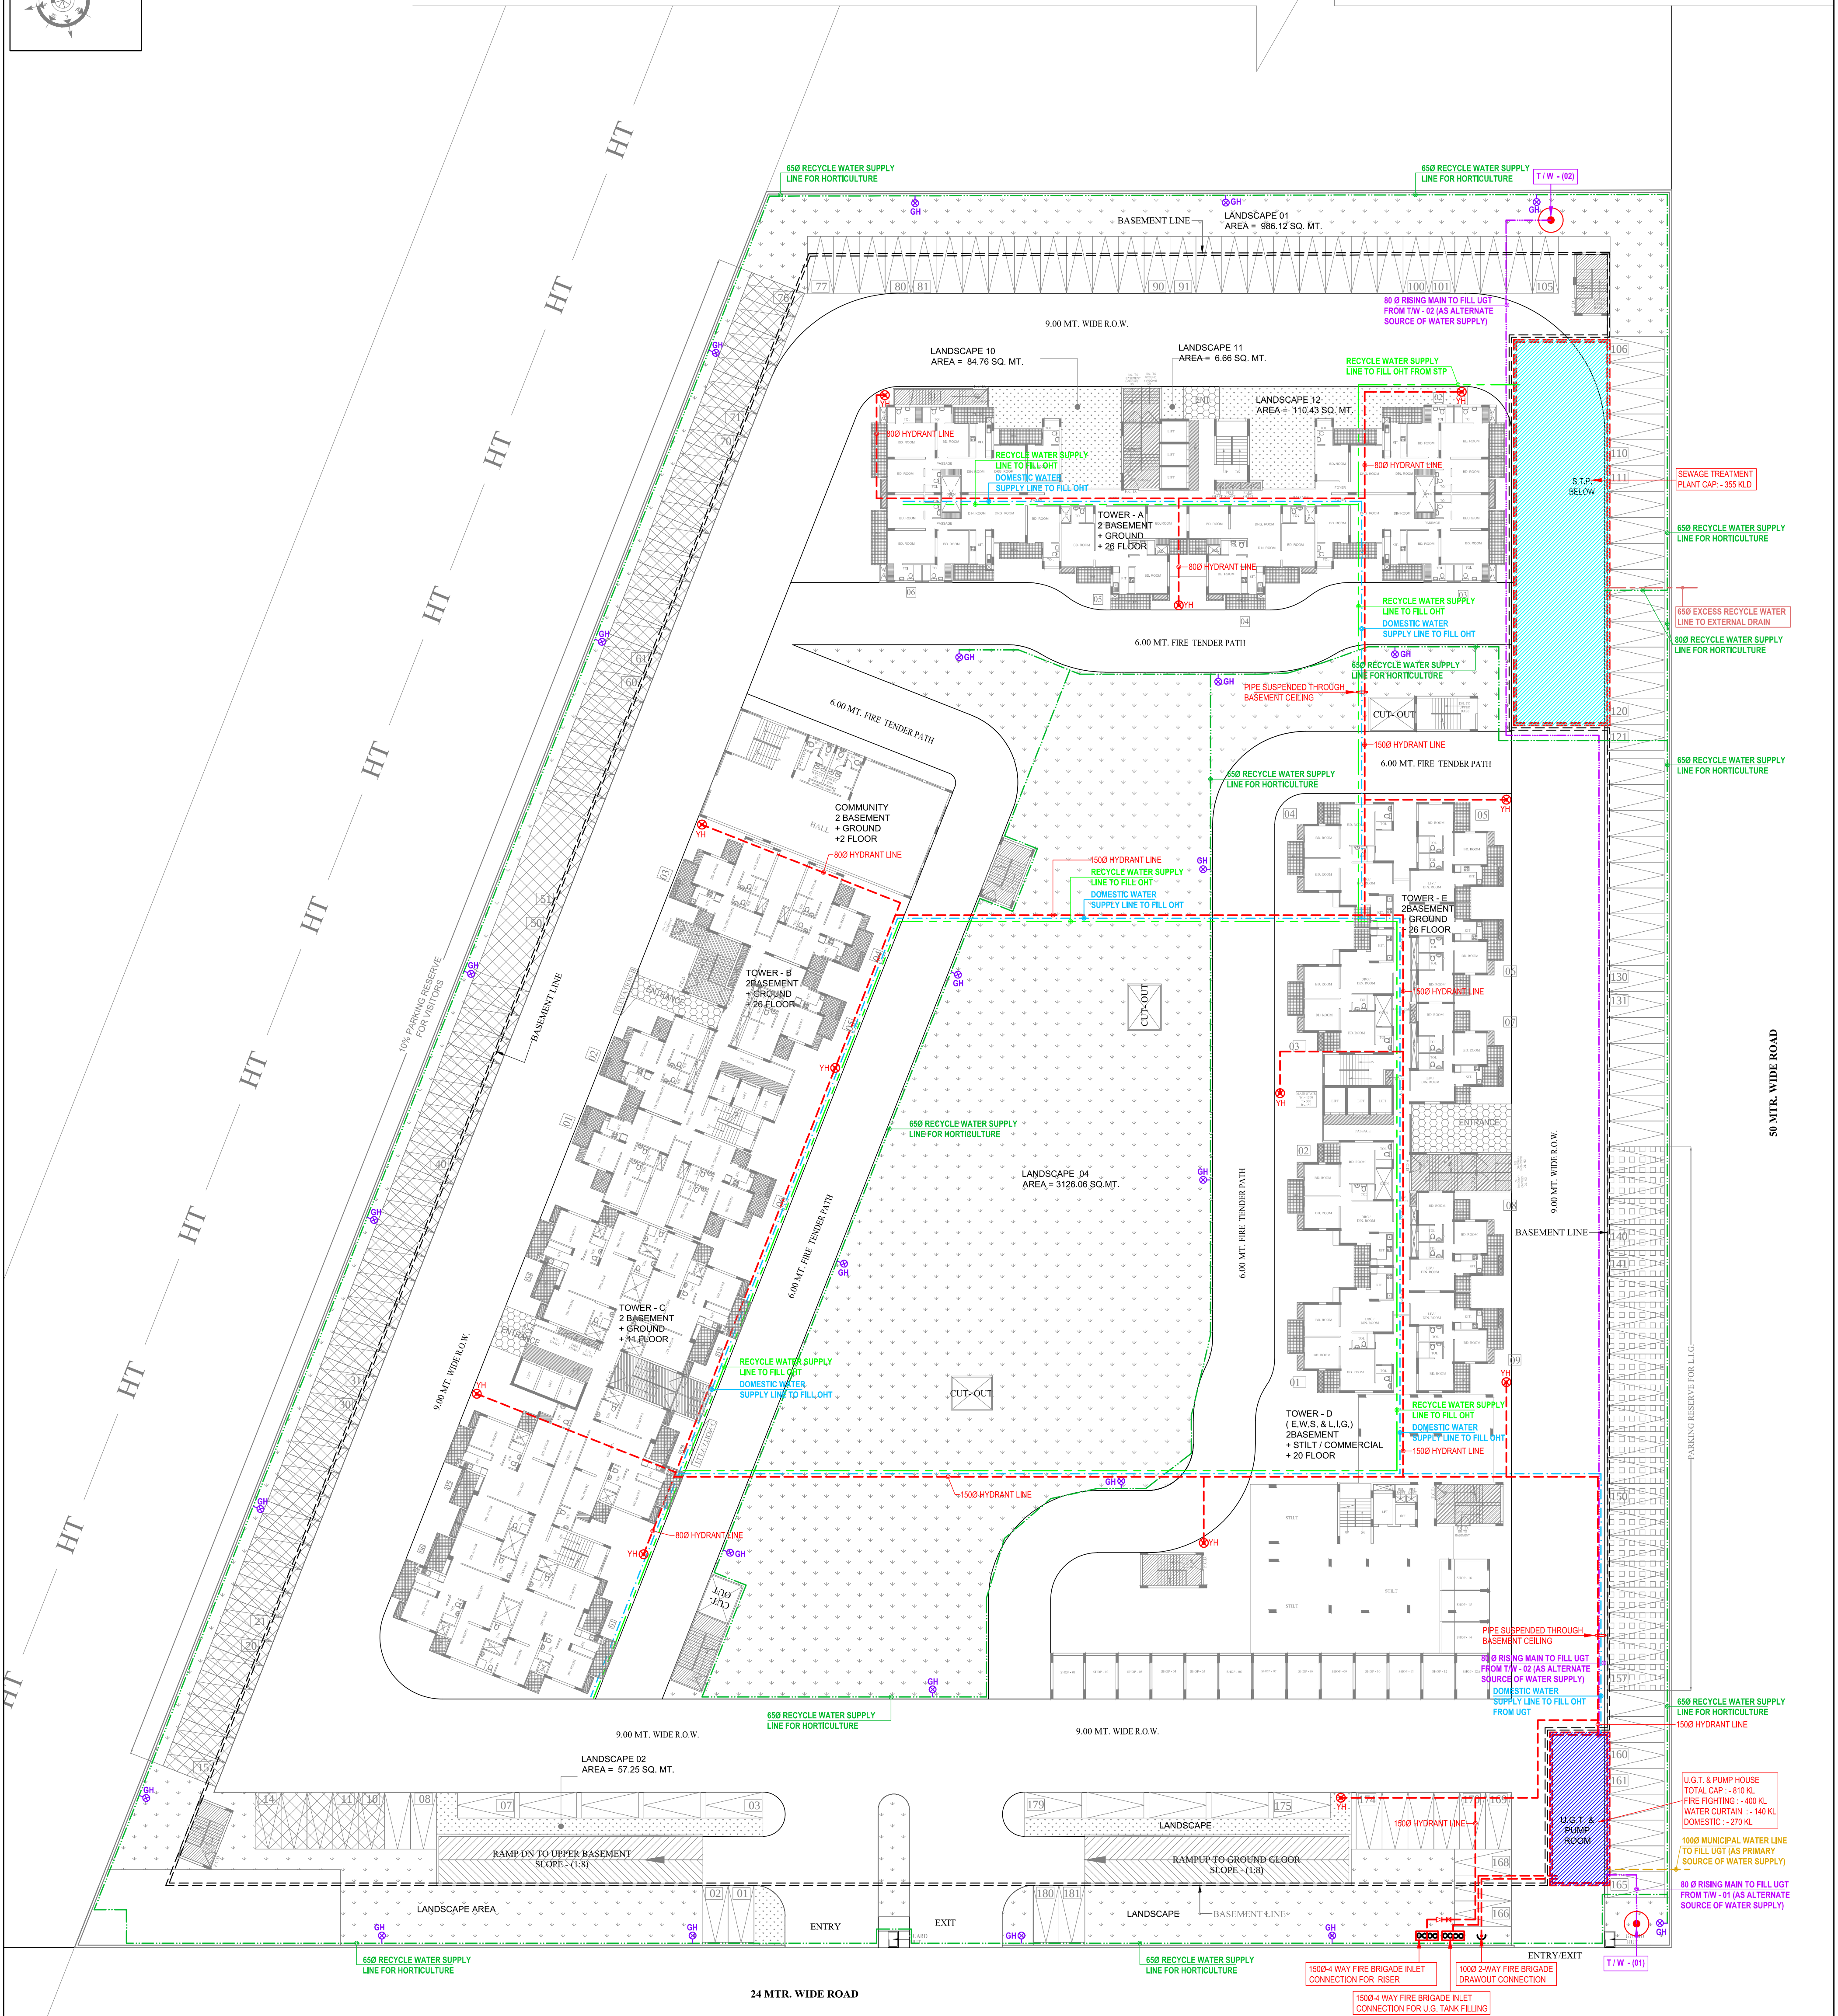


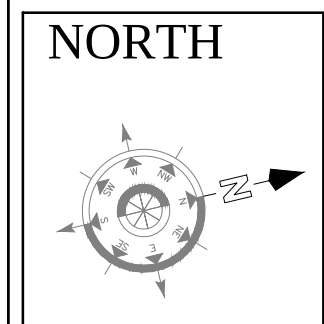

LEGEND :		
S. No.	SYMBOL	DESCRIPTION
1.	---	FIRE LINE
2.	YH	YARD HYDRANT 63 M.M. DIA. SINGLE HEADED HYDRANT VALVE WITH 2 NOS. 15 M. LONG, 63 M.M. DIA. FIRE HOSE PIPE & 1 NO. BRANCH PIPE WITH NOZZLE
3.	oooo	4 WAY FIRE BRIGADE INLET CONNECTION
4.	~	2 WAY FIRE BRIGADE DRAWOUT CONNECTION
5.		BUTTERFLY VALVE
6.		NONRETURN VALVE (CHECK VALVE)
7.		ISOLATING VALVE WITH MASONARY CHAMBER

LEGEND :		
S. No.	SYMBOL	DESCRIPTION
1.	---	RISING MAIN LINE (FROM T/W TO U.G.T.)
2.	---	MUNICIPAL WATER SUPPLY PIPE LINE
3.	---	RECYCLED WATER SUPPLY LINE FOR FLUSHING
4.	---	RECYCLED WATER SUPPLY LINE FOR HORTICULTURE
5.	---	DOMESTIC WATER SUPPLY LINE
6.	o	PROPOSED TUBE WELL
7.	GH	GARDEN HYDRANT
8.	---	BASEMENT RETAINING WALL

project

GROUP HOUSING AT PLOT NO : 3/SP-03, SECTOR -03 SIDDHARTH VIHAR, GHAZIABAD

title

LAYOUT PLAN

subtitle

EXTERNAL WATER SUPPLY SYSTEM

drawing released for

☒ SUBMISSION

☐ APPROVAL

☐ ADVANCE COPY

☐ CONSTRUCTION

drg. no.

SP03 / 17B20 / ES - 04

scale

1 : 325

date

21.02.2018

drawn by

Prem Saini

designed by

Badri Vishal

checked by

Anand Havelia

architects

Space Designers International

B - 34, SECTOR-67, NOIDA
PH : +91 9711633717, 18, 19 & 20, Mob: 9811070399, 9811336231
e-mail : spacesdi@gmail.com, www.spacedi.com

services consultant

Consummate Engineering Services (P) Ltd.

Noida Office : B - 67, Sector - 67, Noida - 201 301
Lko. Office : R 006, Rohas Plumeria, Gonti Nagar, Lucknow
Tel : (0120) 6943500 (30 Lines)
e mail : mail@cespl.in, website : www.cespl.in