


KEY PLAN

PHE LEGEND

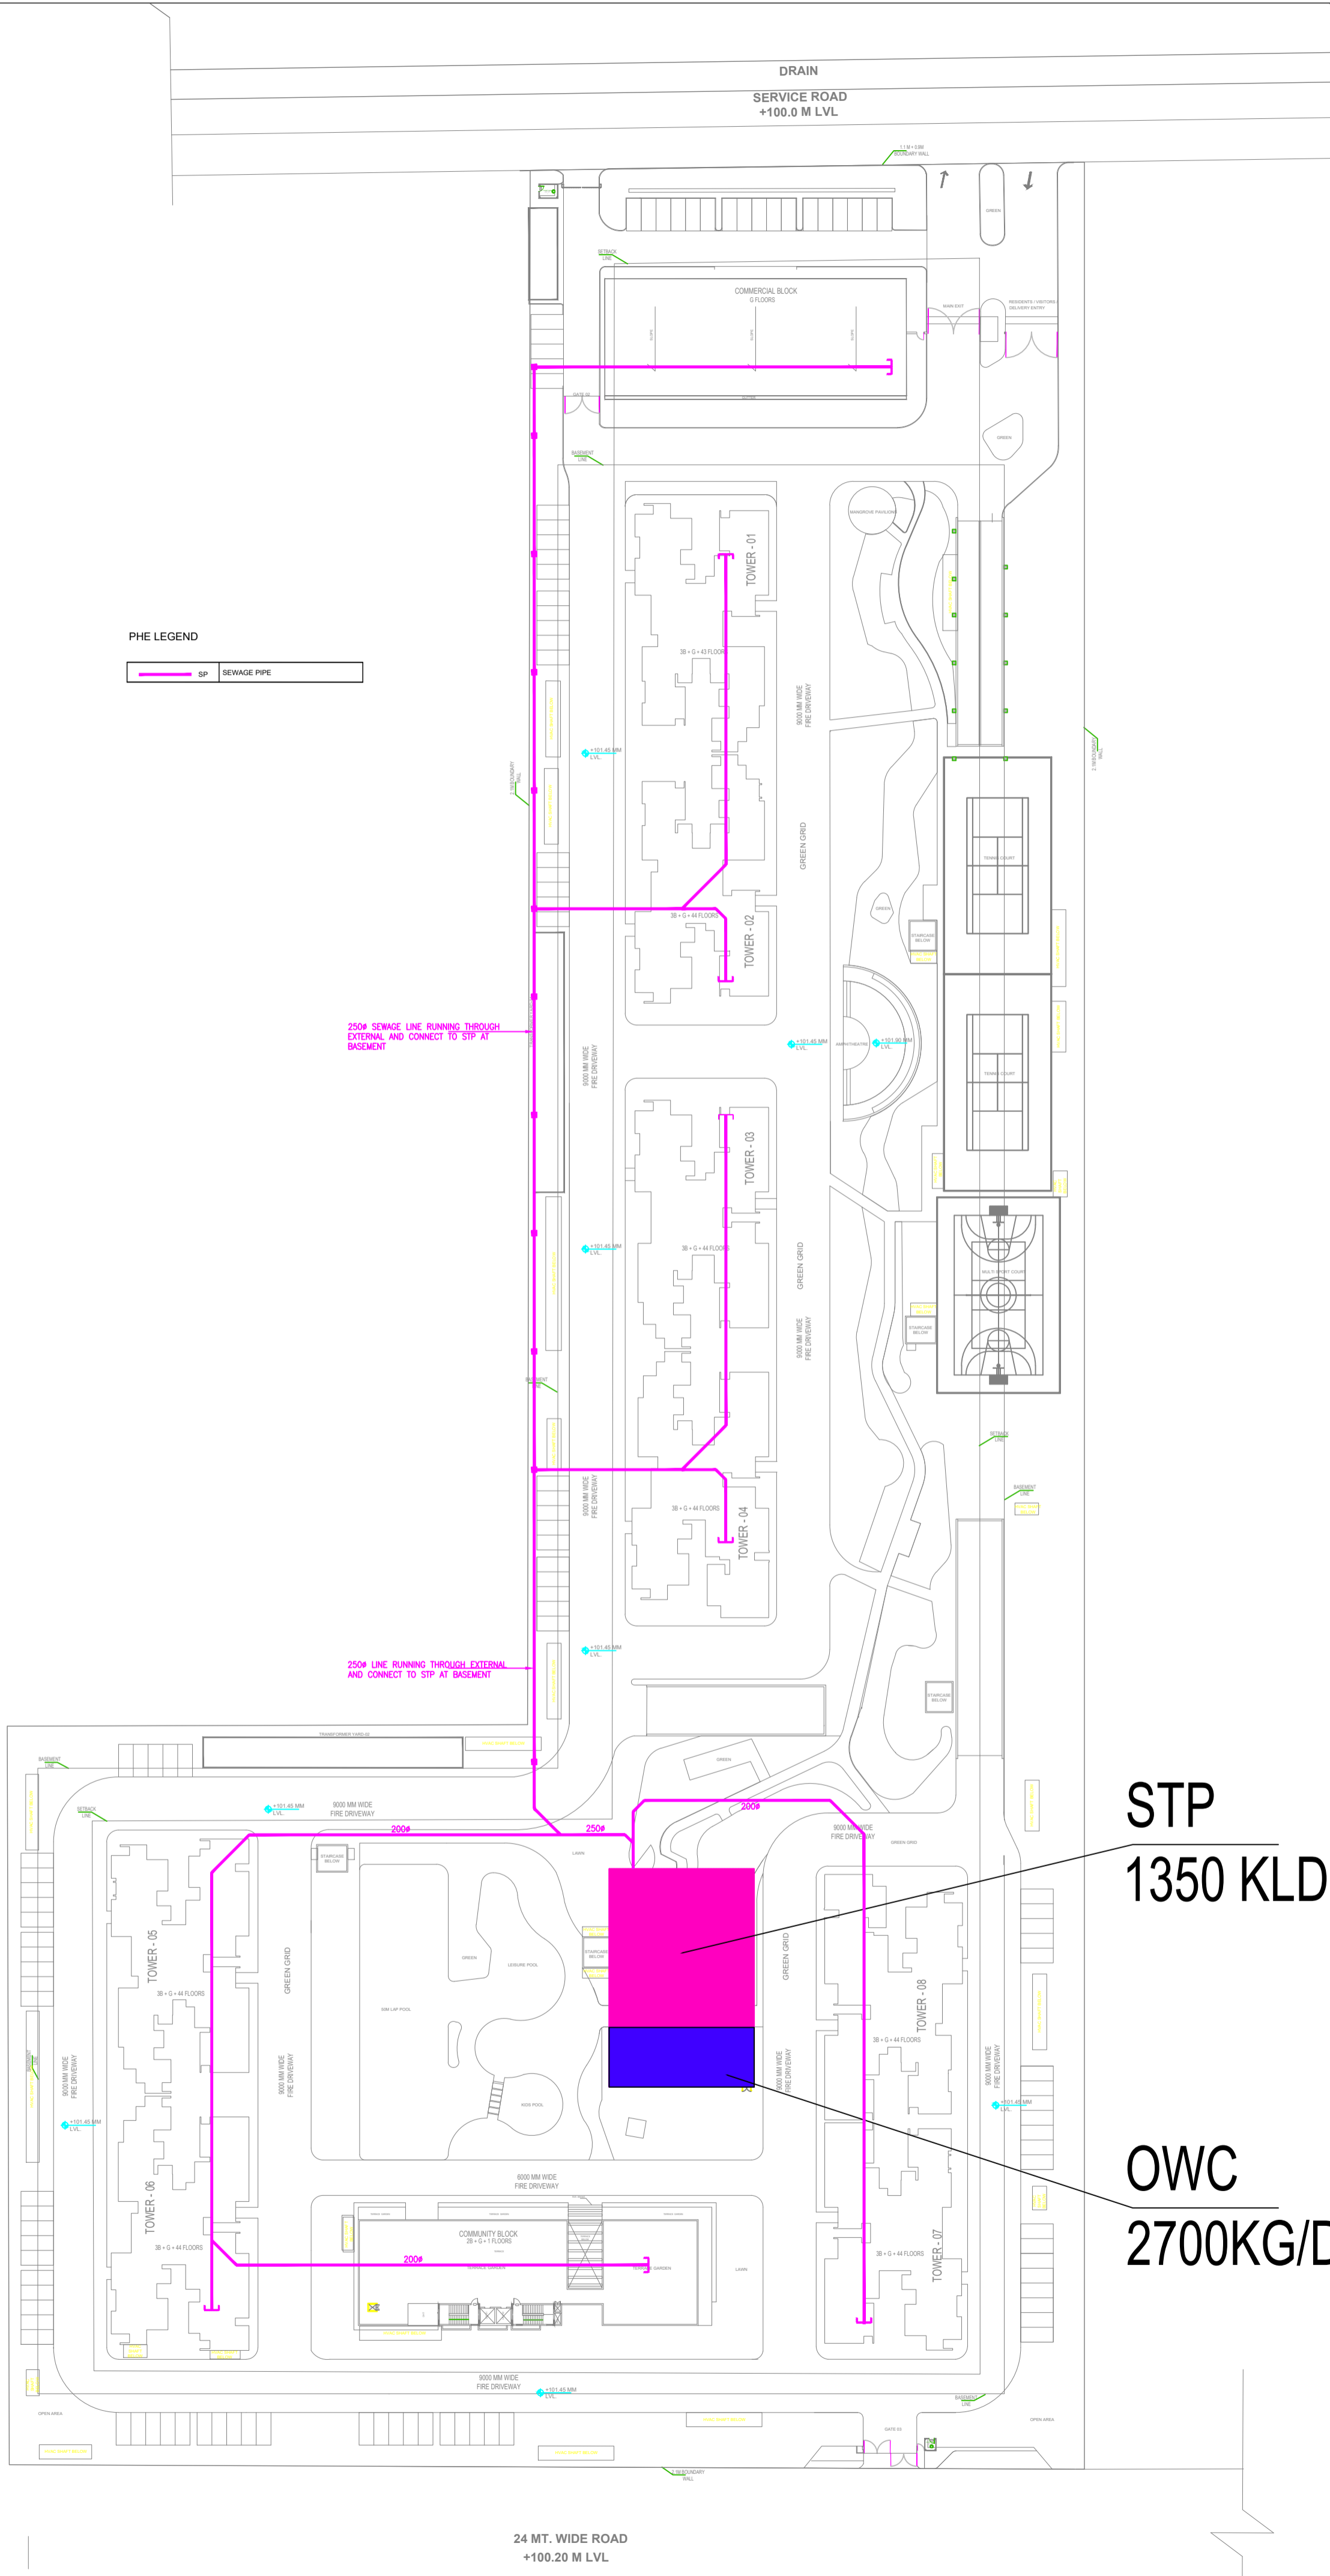

250# SEWAGE LINE RUNNING THROUGH EXTERNAL, AND CONNECT TO STP AT BASEMENT

250# LINE RUNNING THROUGH EXTERNAL AND CONNECT TO STP AT BASEMENT

STP
1350 KLD

OWC
2700KG/D

Rev	Description	Date	Issued by

M/S ATLASPUR CONSTRUCTION & DEVELOPERS PVT.LTD AND M/S SOBHA LTD

PROJECT
PROPOSED RESIDENTIAL DEVELOPMENT, GH-12, SECTOR 01, GREATER NOIDA

TITLE
WASTE DISPOSAL PLAN

OWNERS SIGN DIVYA PRAKASH	ARCHITECTS SIGN SHIVAN G BANSAL
-------------------------------------	---

PROJECT CODE 0472	RELEASED FOR HCR	SCALE 1:500	SHEET A0
NORTH	DRAWING NO. EXT- 101	DATE 02.02.2026	REVISION R0

24 MT. WIDE ROAD
+100.20 M LVL