


project	DRAWING- NO. 1/2		ARCHITECT: ARUN KUMAR B.ARCH., F.I.I.A.	NORTH 	TITLE : LOWER BASEMENT		OWNER'S SIGN :	ARCHITECT SIGN :	 design group 3H architecture engineering interiors turnkey projects OFF: 4th FLOOR, HALMAKSYA COURT, HAZRATGANJ, LUCKNOW PHONE: 2621943 , 3013545 , 9415013645
					DATE: SEP - 2019	SCALE : 1 : 100			

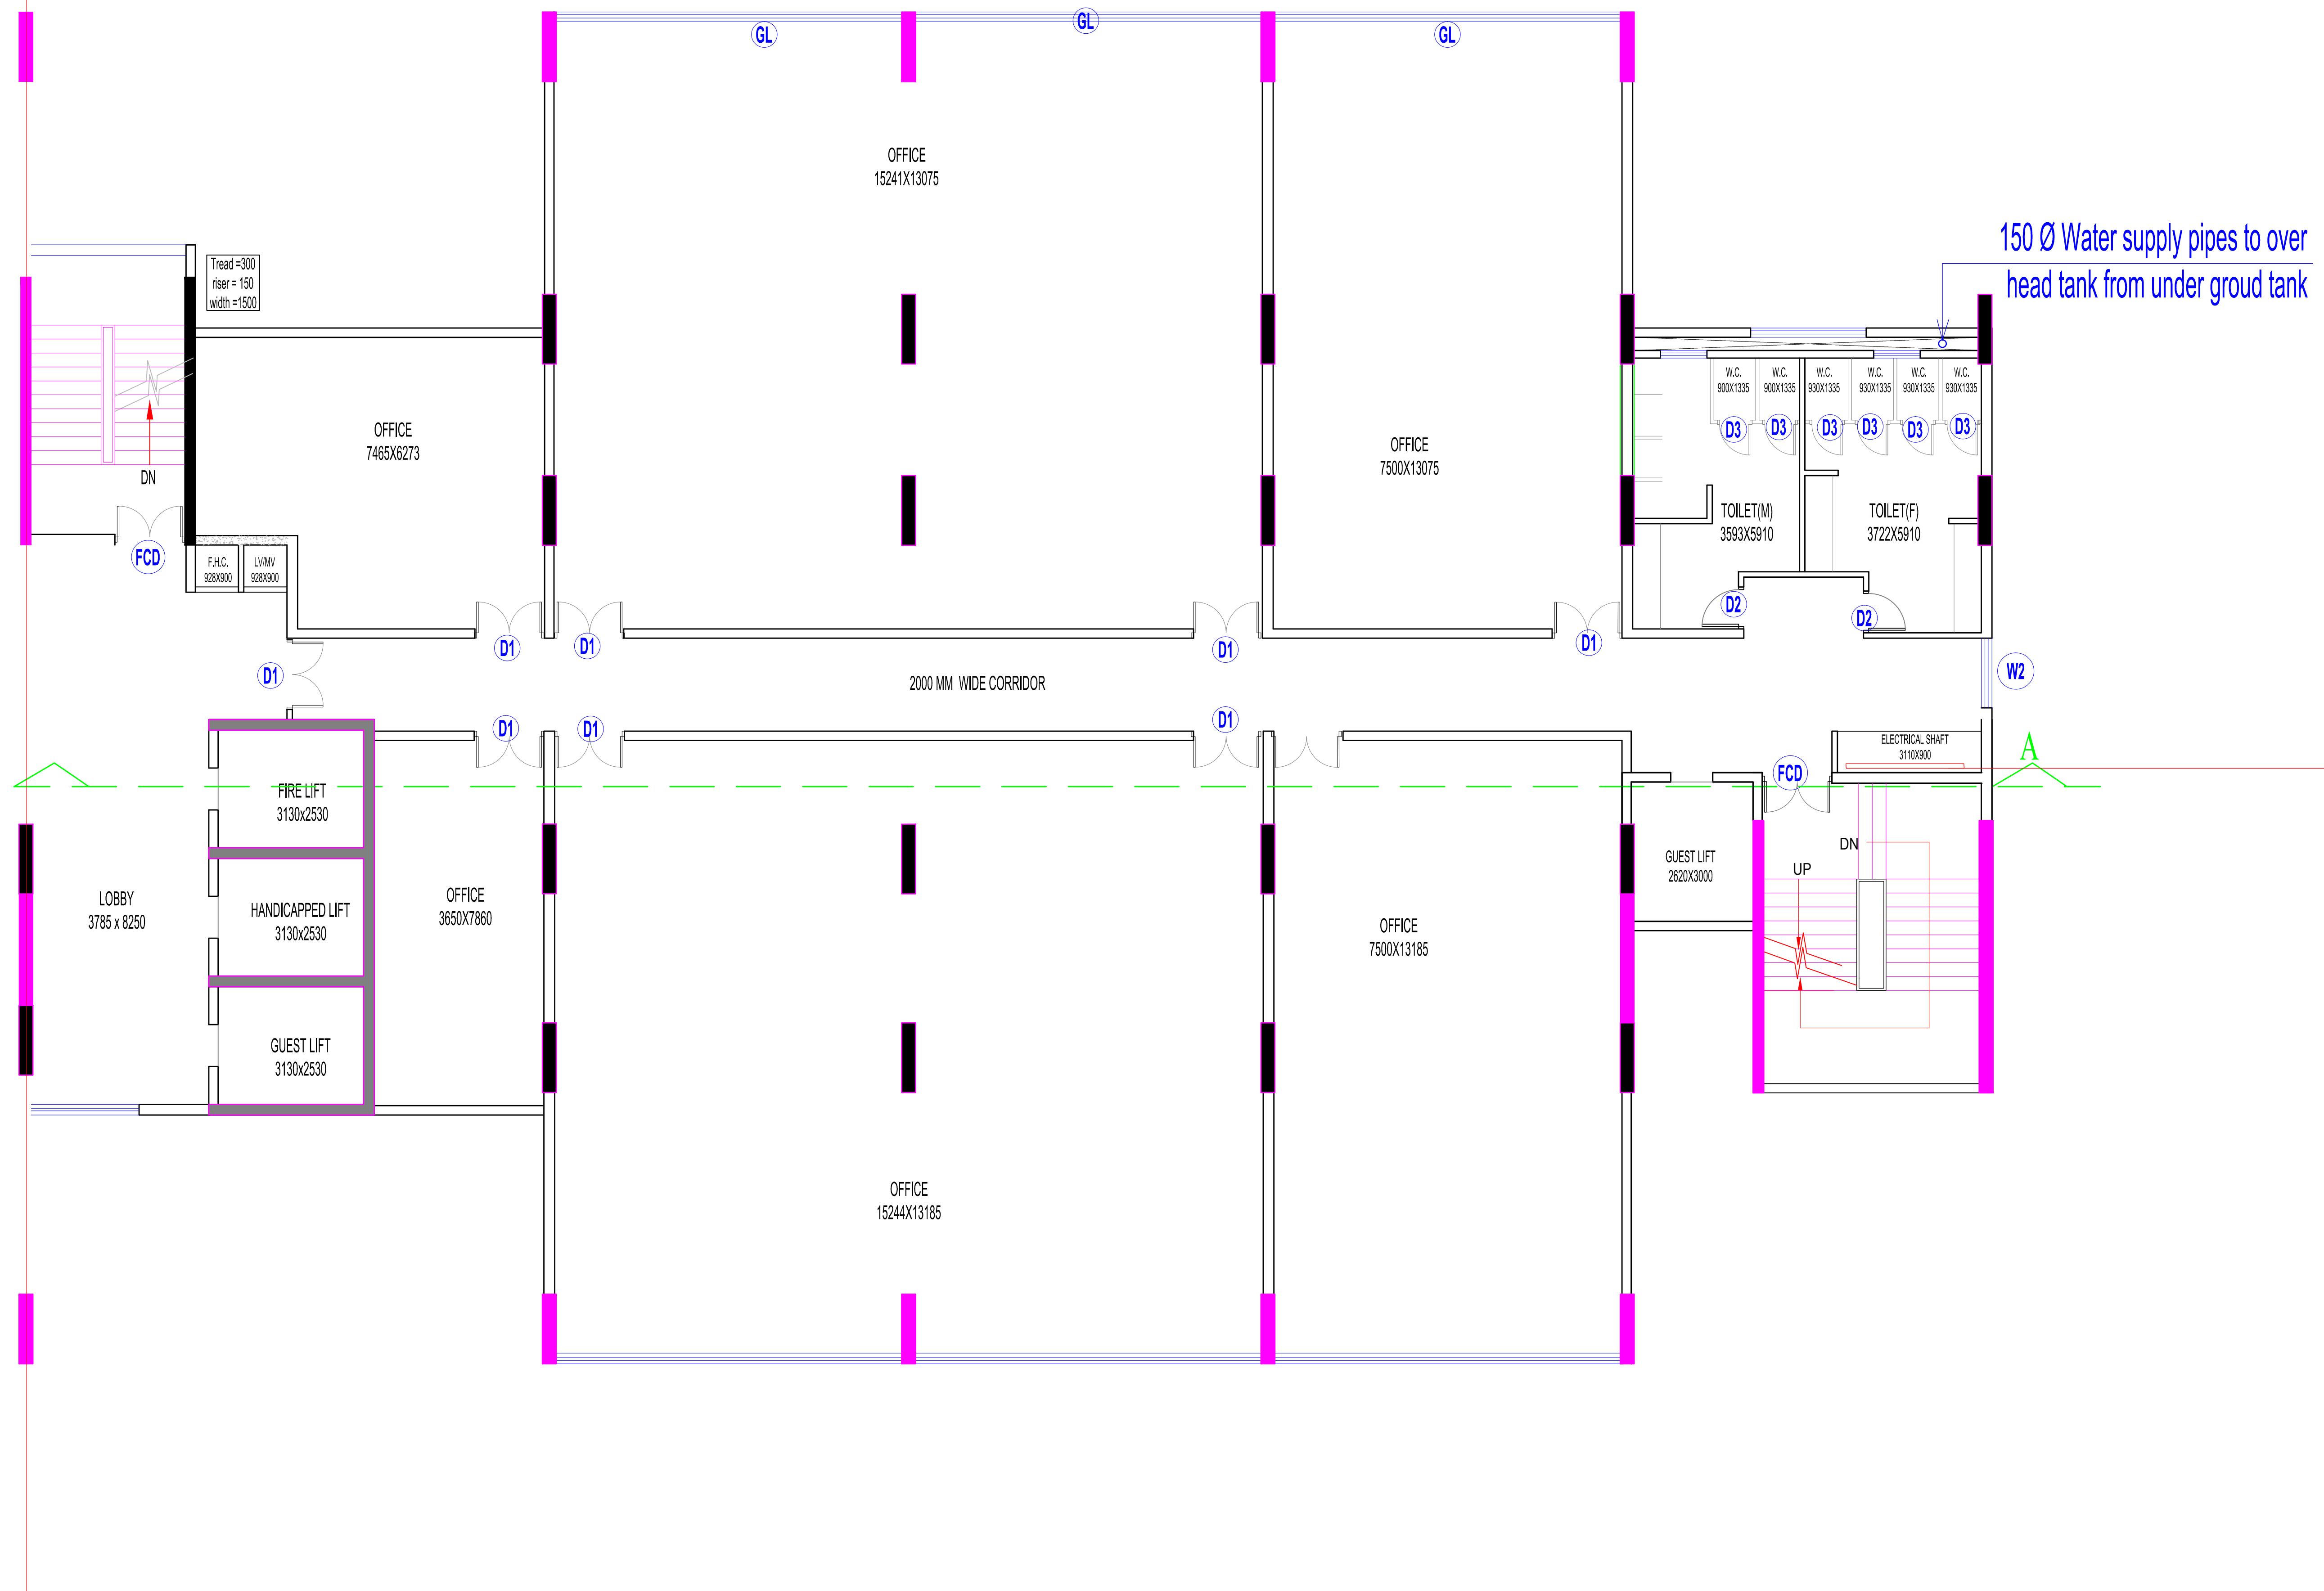



project

PROPOSED COMMERCIAL BUILDING " VII AVENUE TOWER " FOR  
M/S TULIP HOUSING AT VILLAGE AHIMAMAU AT  
GOMTI NAGAR EXTENSION - LUCKNOW


DRAWING- NO.

1/2

ARCHITECT:

ARUN KUMAR  
B.ARCH., F.I.I.A.

NORTH

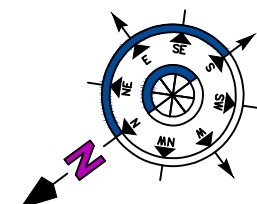

TITLE :

SECTION

DATE:

SEP - 2019

SCALE :


1 : 100

DEALT BY :

RAJNEESH GUPTA

OWNER'S SIGN :

ARCHITECT SIGN :

design group   
architecture  
engineering  
interiors  
turnkey projects

OFF: 1st FLOOR, HALMASTIA COURT,HAZRATGANJLUCKNOW  
PHONE: 2621943 , 3013545 , 9415013645