


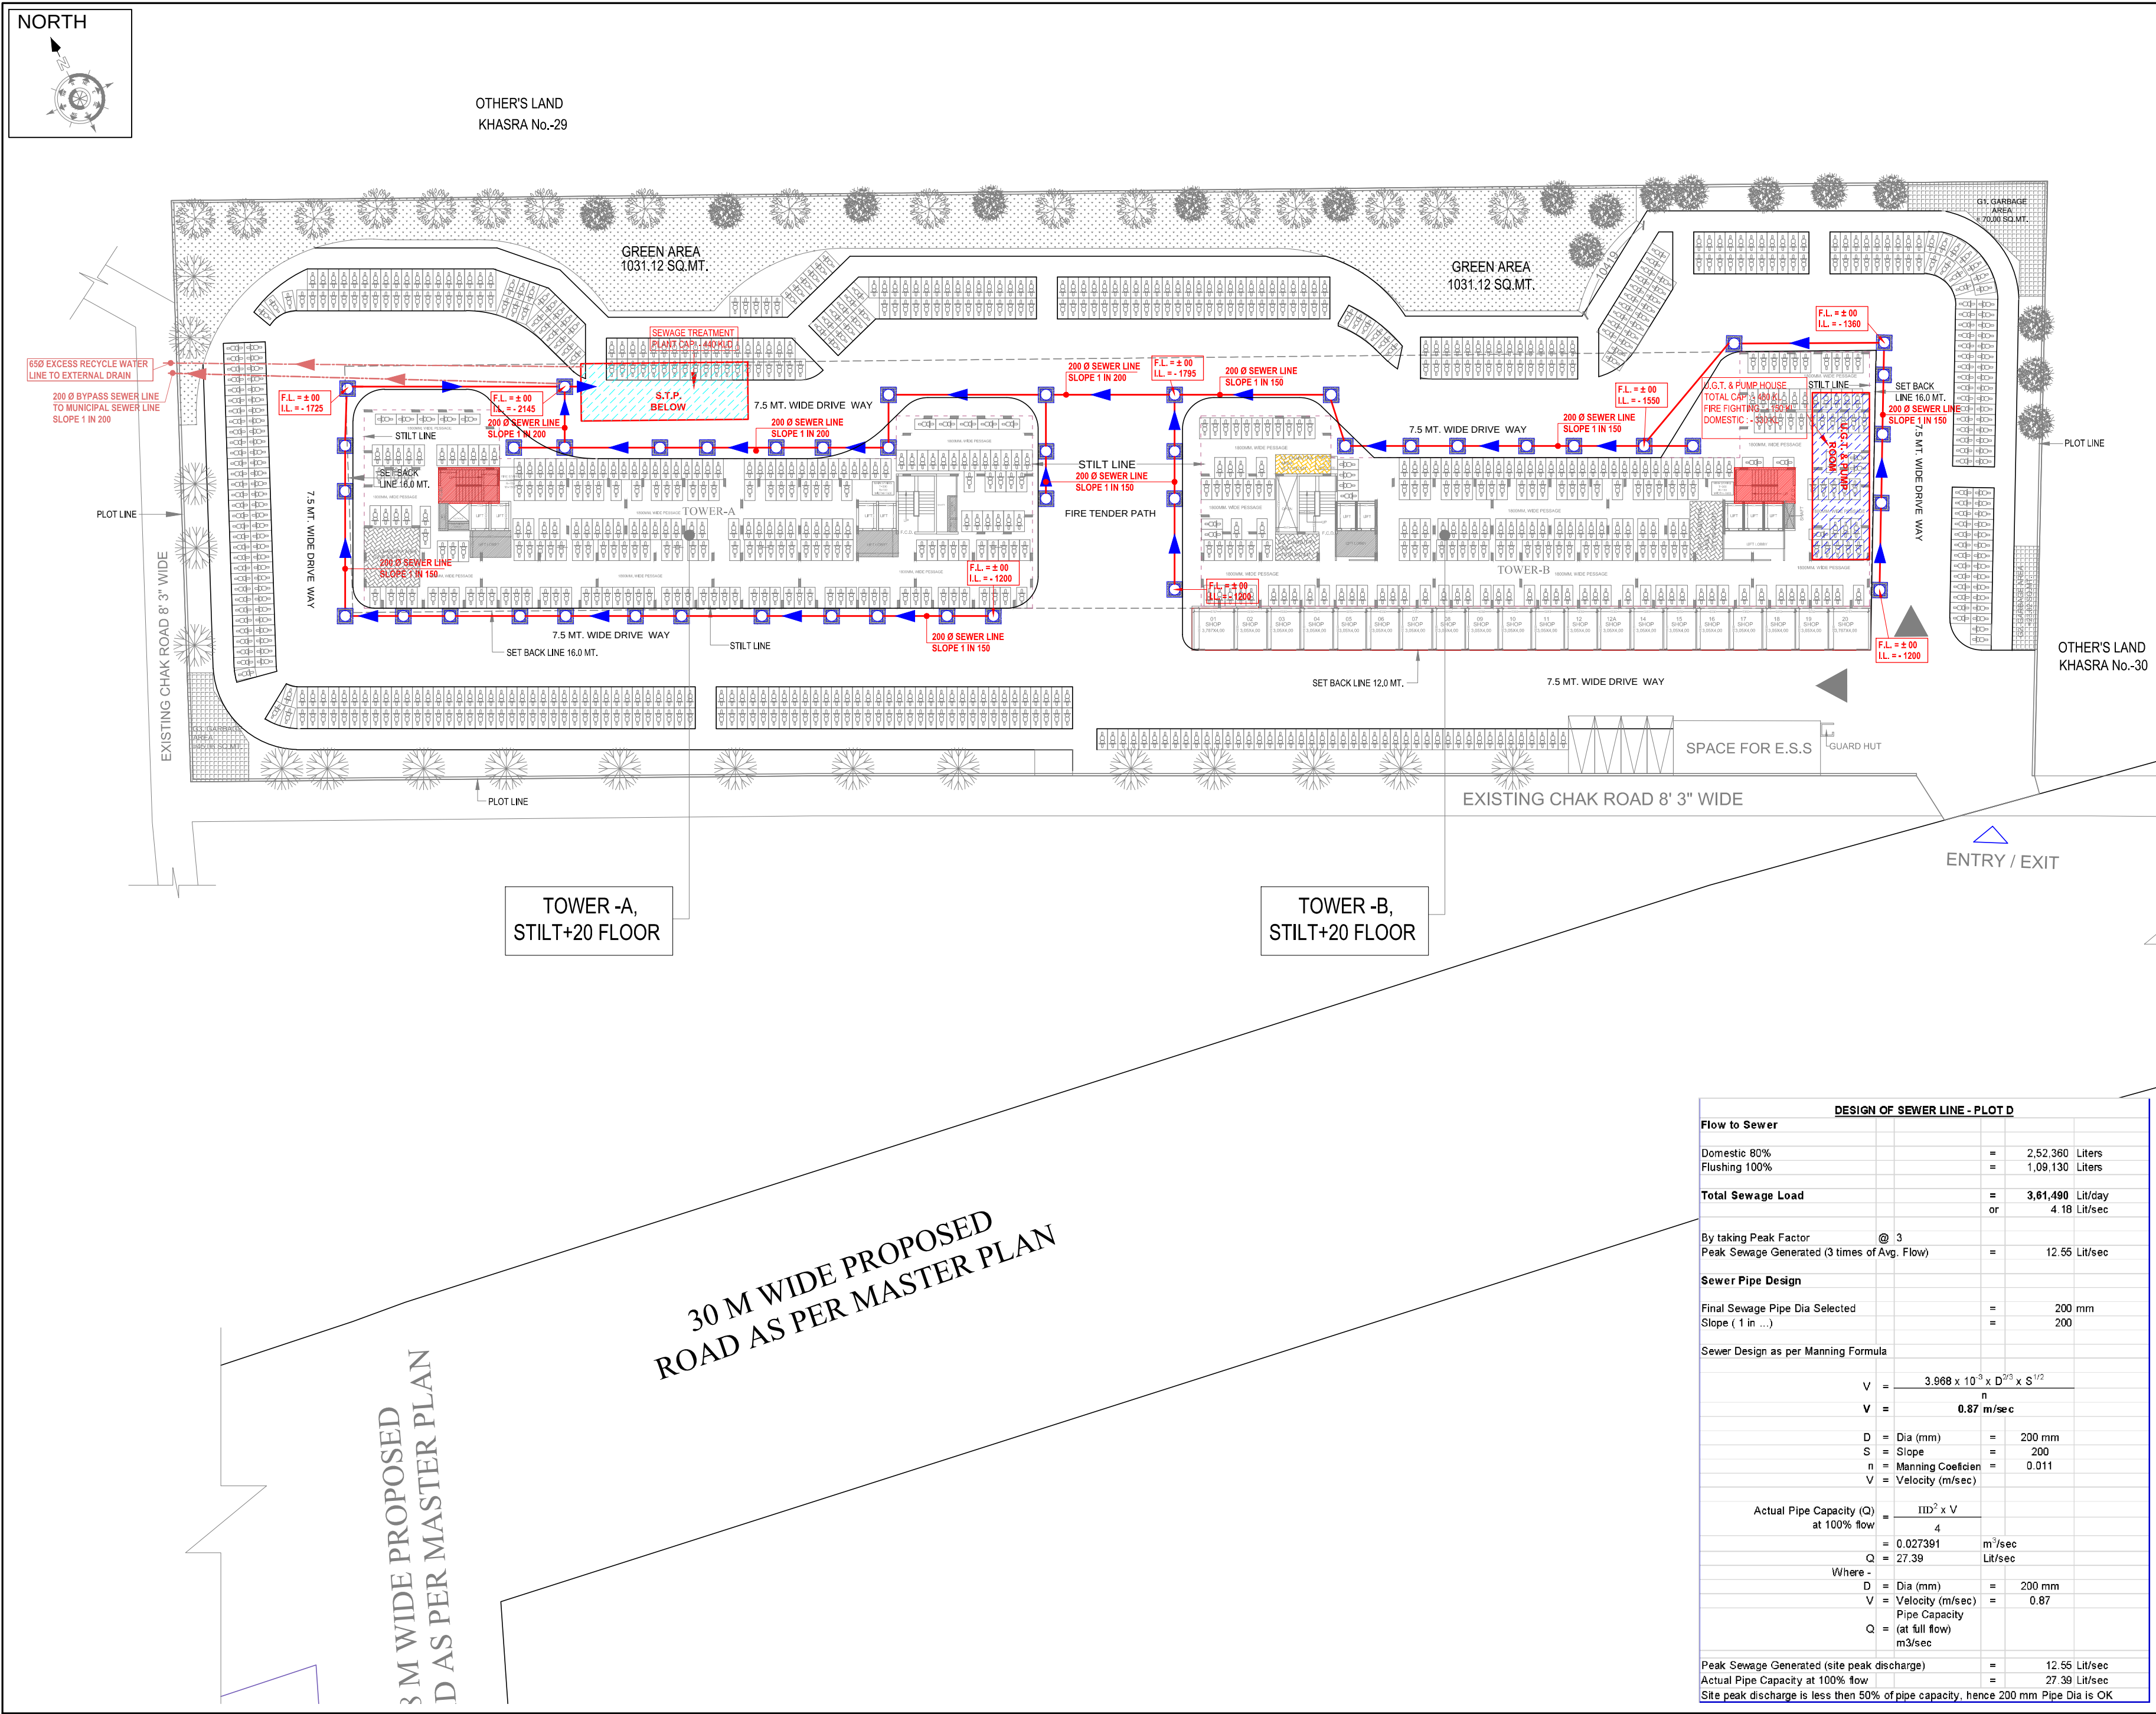

LEGEND :		
S. No.	SYMBOL	DESCRIPTION
1.	M.H.	MANHOLE
2.		SEWER LINE
3.	F.L.	FORMATION LEVEL
4.	I.L.	INVERT LEVEL
5.	C.L.	CONNECTION LEVEL
6.	[I.R.L. (+600)]	INTERNAL ROAD LEVEL
7.	[O.R.LEV. (+2 00)]	OUT SIDE ROAD LEVEL

rev. no.	date	revision
..	..	..
..	..	..
..	..	..

project
PMAY SCHEME
PMAY SCHEME AT KHASRA No.- 408,409, 410,411,423,424,425,426,427, 428,429,430,431, 432(M),433(M),434,488,489,490,492,493
VILLAGE :- NOORNAGAR & 31,90,91,191
VILLAGE :- MORTA, GHAZIABAD

title
LAYOUT PLAN (PLOT - D)

subtitle
EXTERNAL SEWERAGE SYSTEM

drawing released for
☐ APPROVAL ☒ MUN. SUBMISSION
☐ ADVANCE COPY ☐ CONSTRUCTION

drg. no.	drawn by
MA / 19B05 / PD / ES - 01	Prem Saini

scale	designed by
1 : 300	Badri Vishal

date	checked by
19.06.2019	Anand Havelia

architects
Space Designers International
B - 34, SECTOR-67, NOIDA
PH : +91 9711633717,18,19 & 20, Mob: 9811070399, 9811336231
e-mail : spacesdi@gmail.com, www.spacedi.com

services consultant
Consummate Engineering Services (P) Ltd.
Noida Office : B - 67, Sector - 67, Noida - 201 301
Lko. Office : R 006, Rohas Plumeria, Gomti Nagar, Lucknow
Tel : (0120) 2303500 / 30 Lines)
e mail : mail@cespl.in, website : www.cespl.in