



Project Title : PROPOSED SUBMISSION DRG FOR THE LAY OUT { PLOTTED DEVELOPMENT } FOR PLOT NO:- GH-14 , CROSSINGS REPUBLIC TOWNSHIP, NH- 24, DUNDAHERA AT GHAZIABAD
OWNER :- M/S CROSSINGS INFRASTRUCTURE (P) LTD

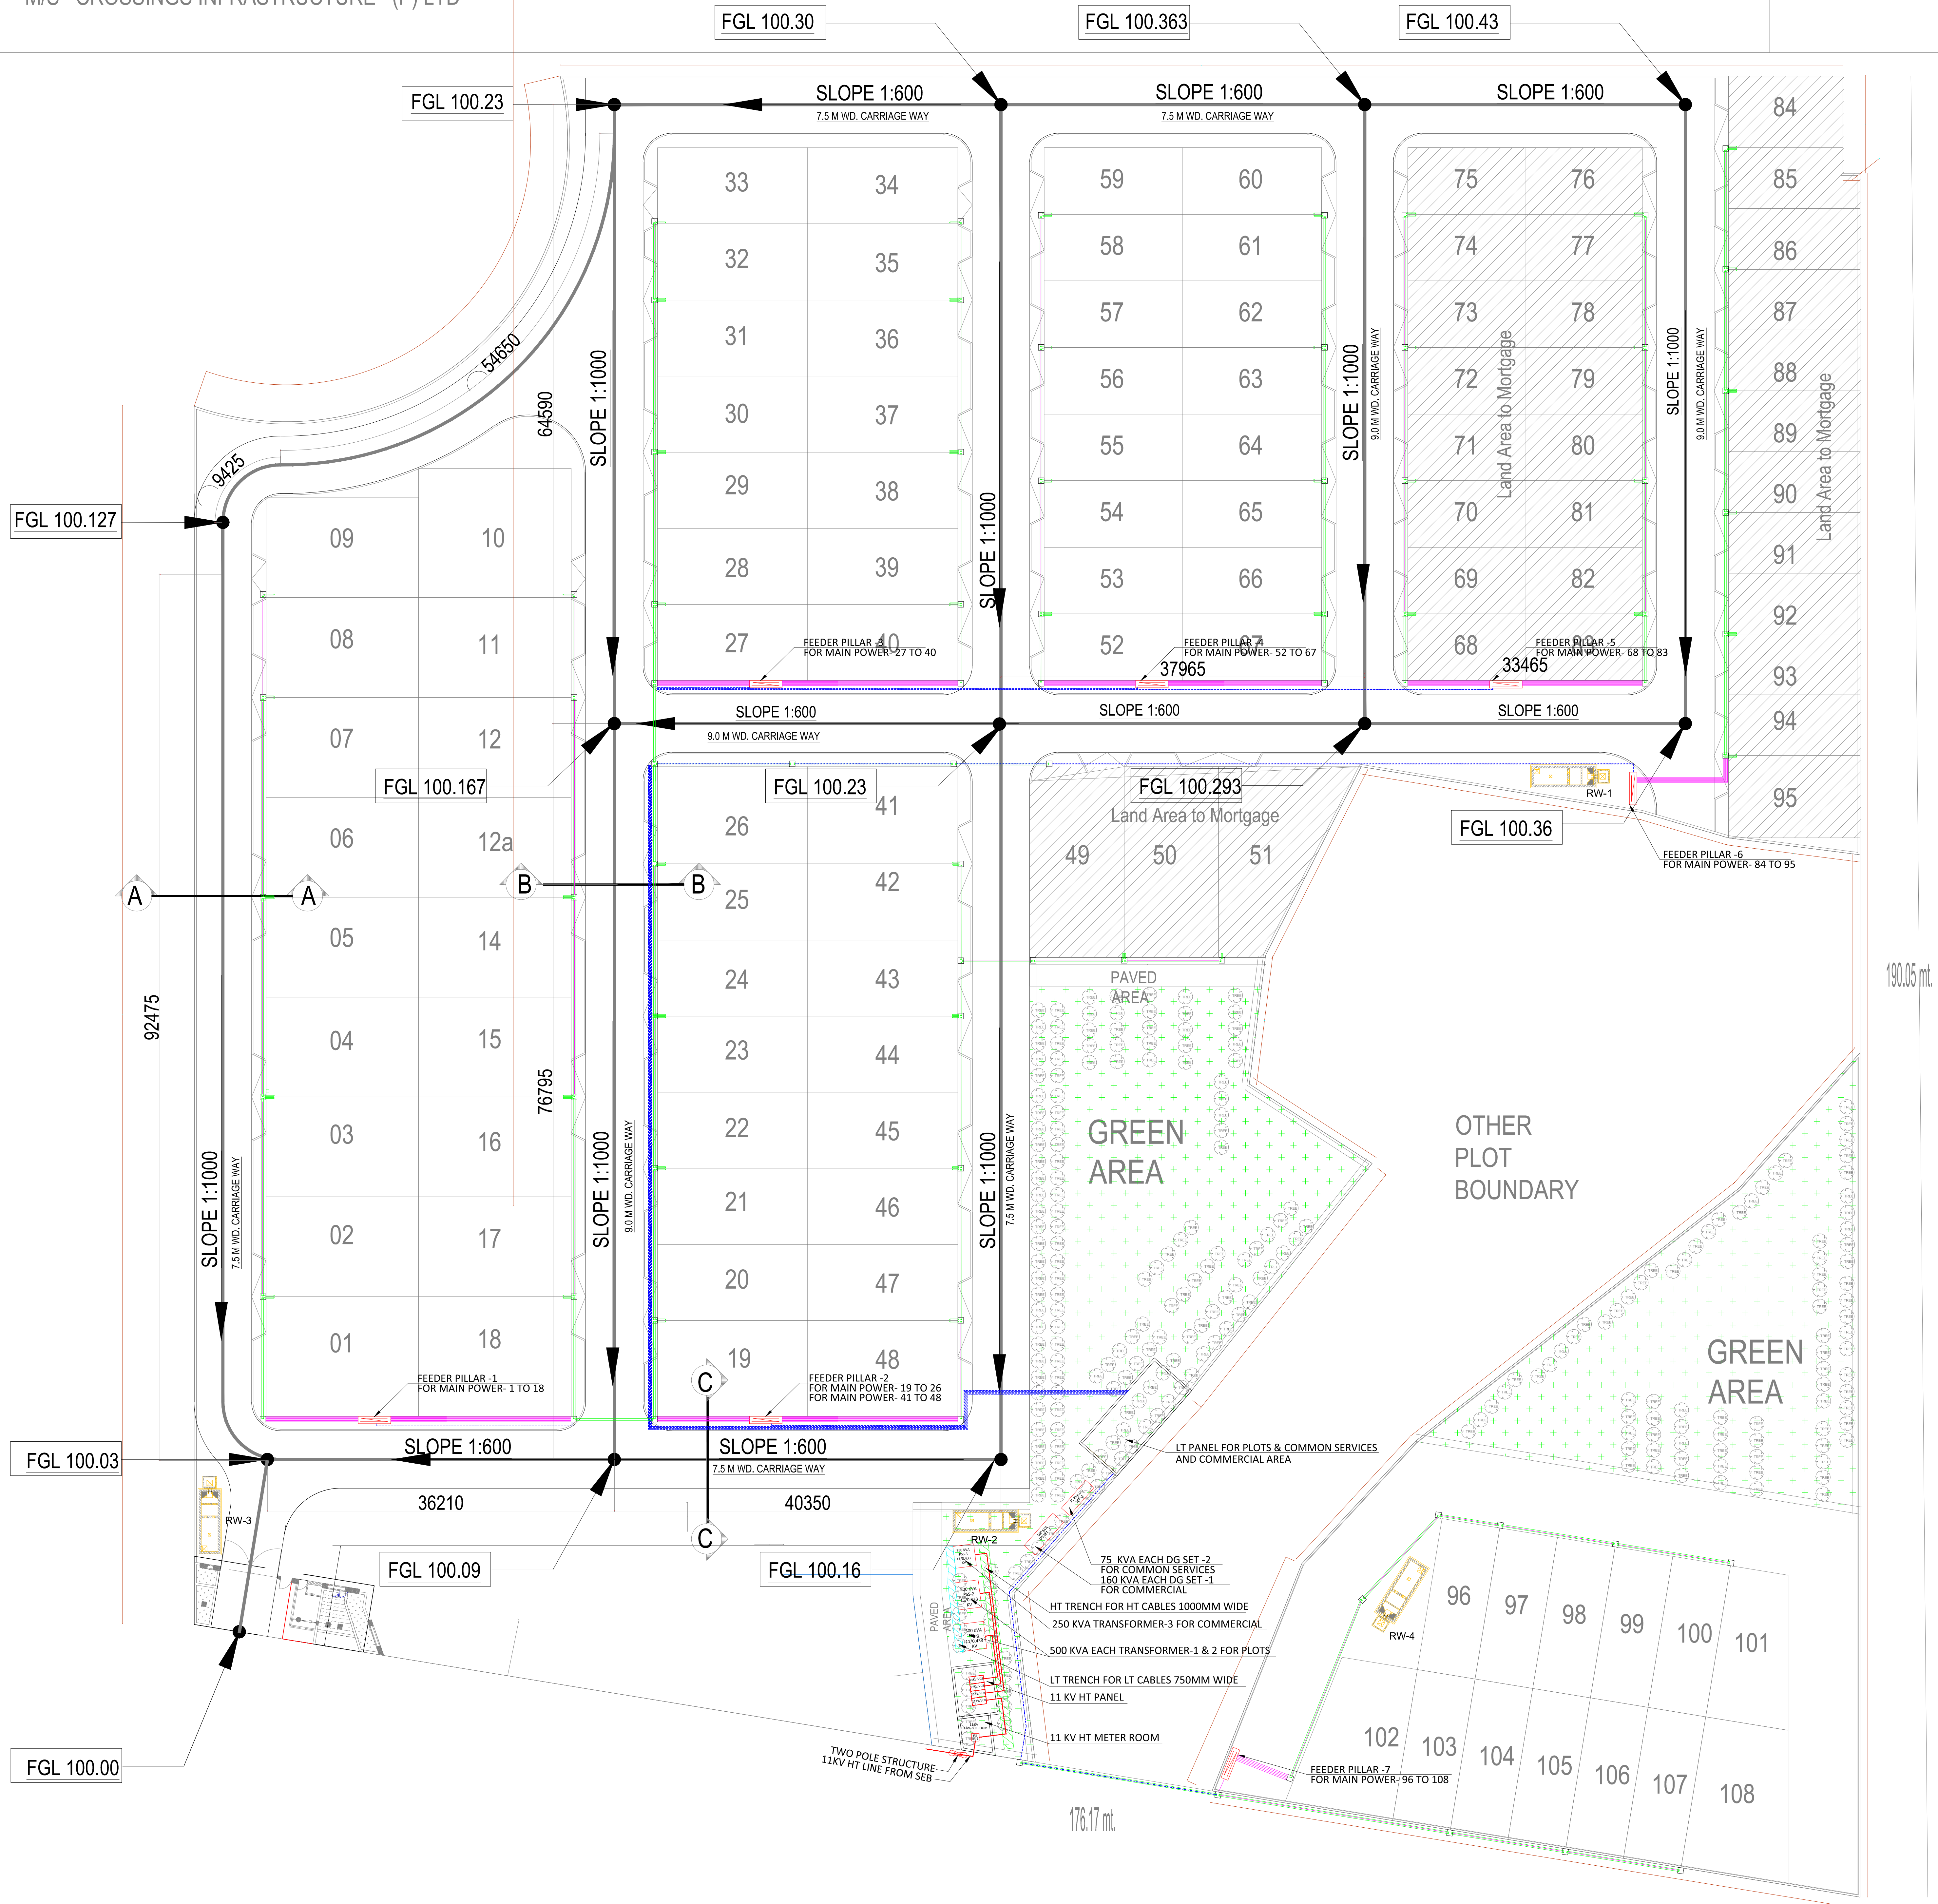

PROPOSED

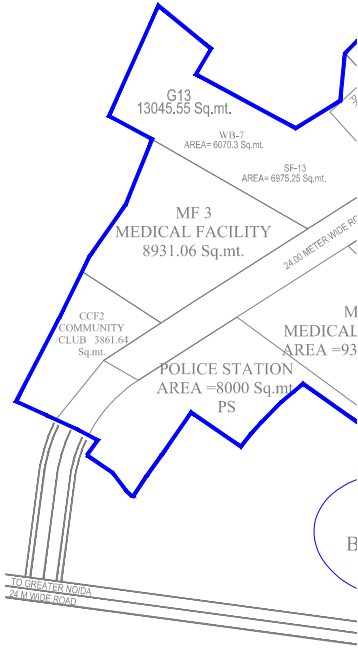

AS ADVANCE

NOTE:-

NOTE:-

COPY	REV.	DATE	DESCRIPTION
PROJECT :-			
PROPOSED PLOTTED DEVELOPMENT AT PLOT NO. GH-14, CROSSINGS REPUBLIC, VILLAGE- DUNDHAHERA, GHAZIABAD , U.P.			

BUILDERS & PROMOTER :-
CROSSINGS INFRASTRUCTURE PVT. LTD
GLASS GATE, VILLAGE DUNDHAHERA,
GHAZIABAD (U.P).

DRAWING TITLE:
ELECTRICITY SUPPLY PLAN

DRAWN BY :-	CHECKED BY :-	DATED :-
PURAN	PKS	18.09.2021
SCALE :-	DRG. NO. :-	JOB. NO. :-
N.T.S.	PKV-GH14-EL-05	R0
THIS DRAWING IS THE PROPERTY OF SPACE DESIGNERS AND IS NOT TO BE USED FOR ANY PURPOSE OTHER THAN FOR WHICH IT IS ISSUED WITH OUT PERMISSION OF ITS PRINCIPALS.		
THIS DRAWING IS TO BE READ IN CONJUNCTION WITH OTHER RELEVANT ARCHITECTURAL, STRUCTURAL AND OTHER SERVICES/ CONSULTANTS DRAWING. IT SHALL BE THE DEEMED RESPONSIBILITY OF THE CONTRACTOR/ FABRICATOR TO BRING IN TO NOTICE OF ARCHITECTS IF ANY DISCREPANCY WITHIN OR BETWEEN THE DRAWINGS PRIOR TO CONSTRUCTION.		
ALL WRITTEN DIMENSIONS ARE TO BE FOLLOWED AND THE DRAWING IS NOT TO BE SCALED.		

LANDSCAPE ARCHITECT:

AYAM
ARCHITECTURE
AND LANDSCAPE
CONSULTANTS
MASTER PLANNING • LANDSCAPE ARCHITECTURE • ARCHITECTURE

ARCHITECTS:

Space Designers International
B-34, Sector-67, NOIDA-201301
PH :91-9711633717,18
e-mail : info@spacedi.com
web:-www.spacedi.com

CONSULTANTS :-

PEE CONSULTANTS
815-C, EAST OF LONI ROAD
SHAHADRA, DELHI-110093
PH: 011-22816297,22815897