


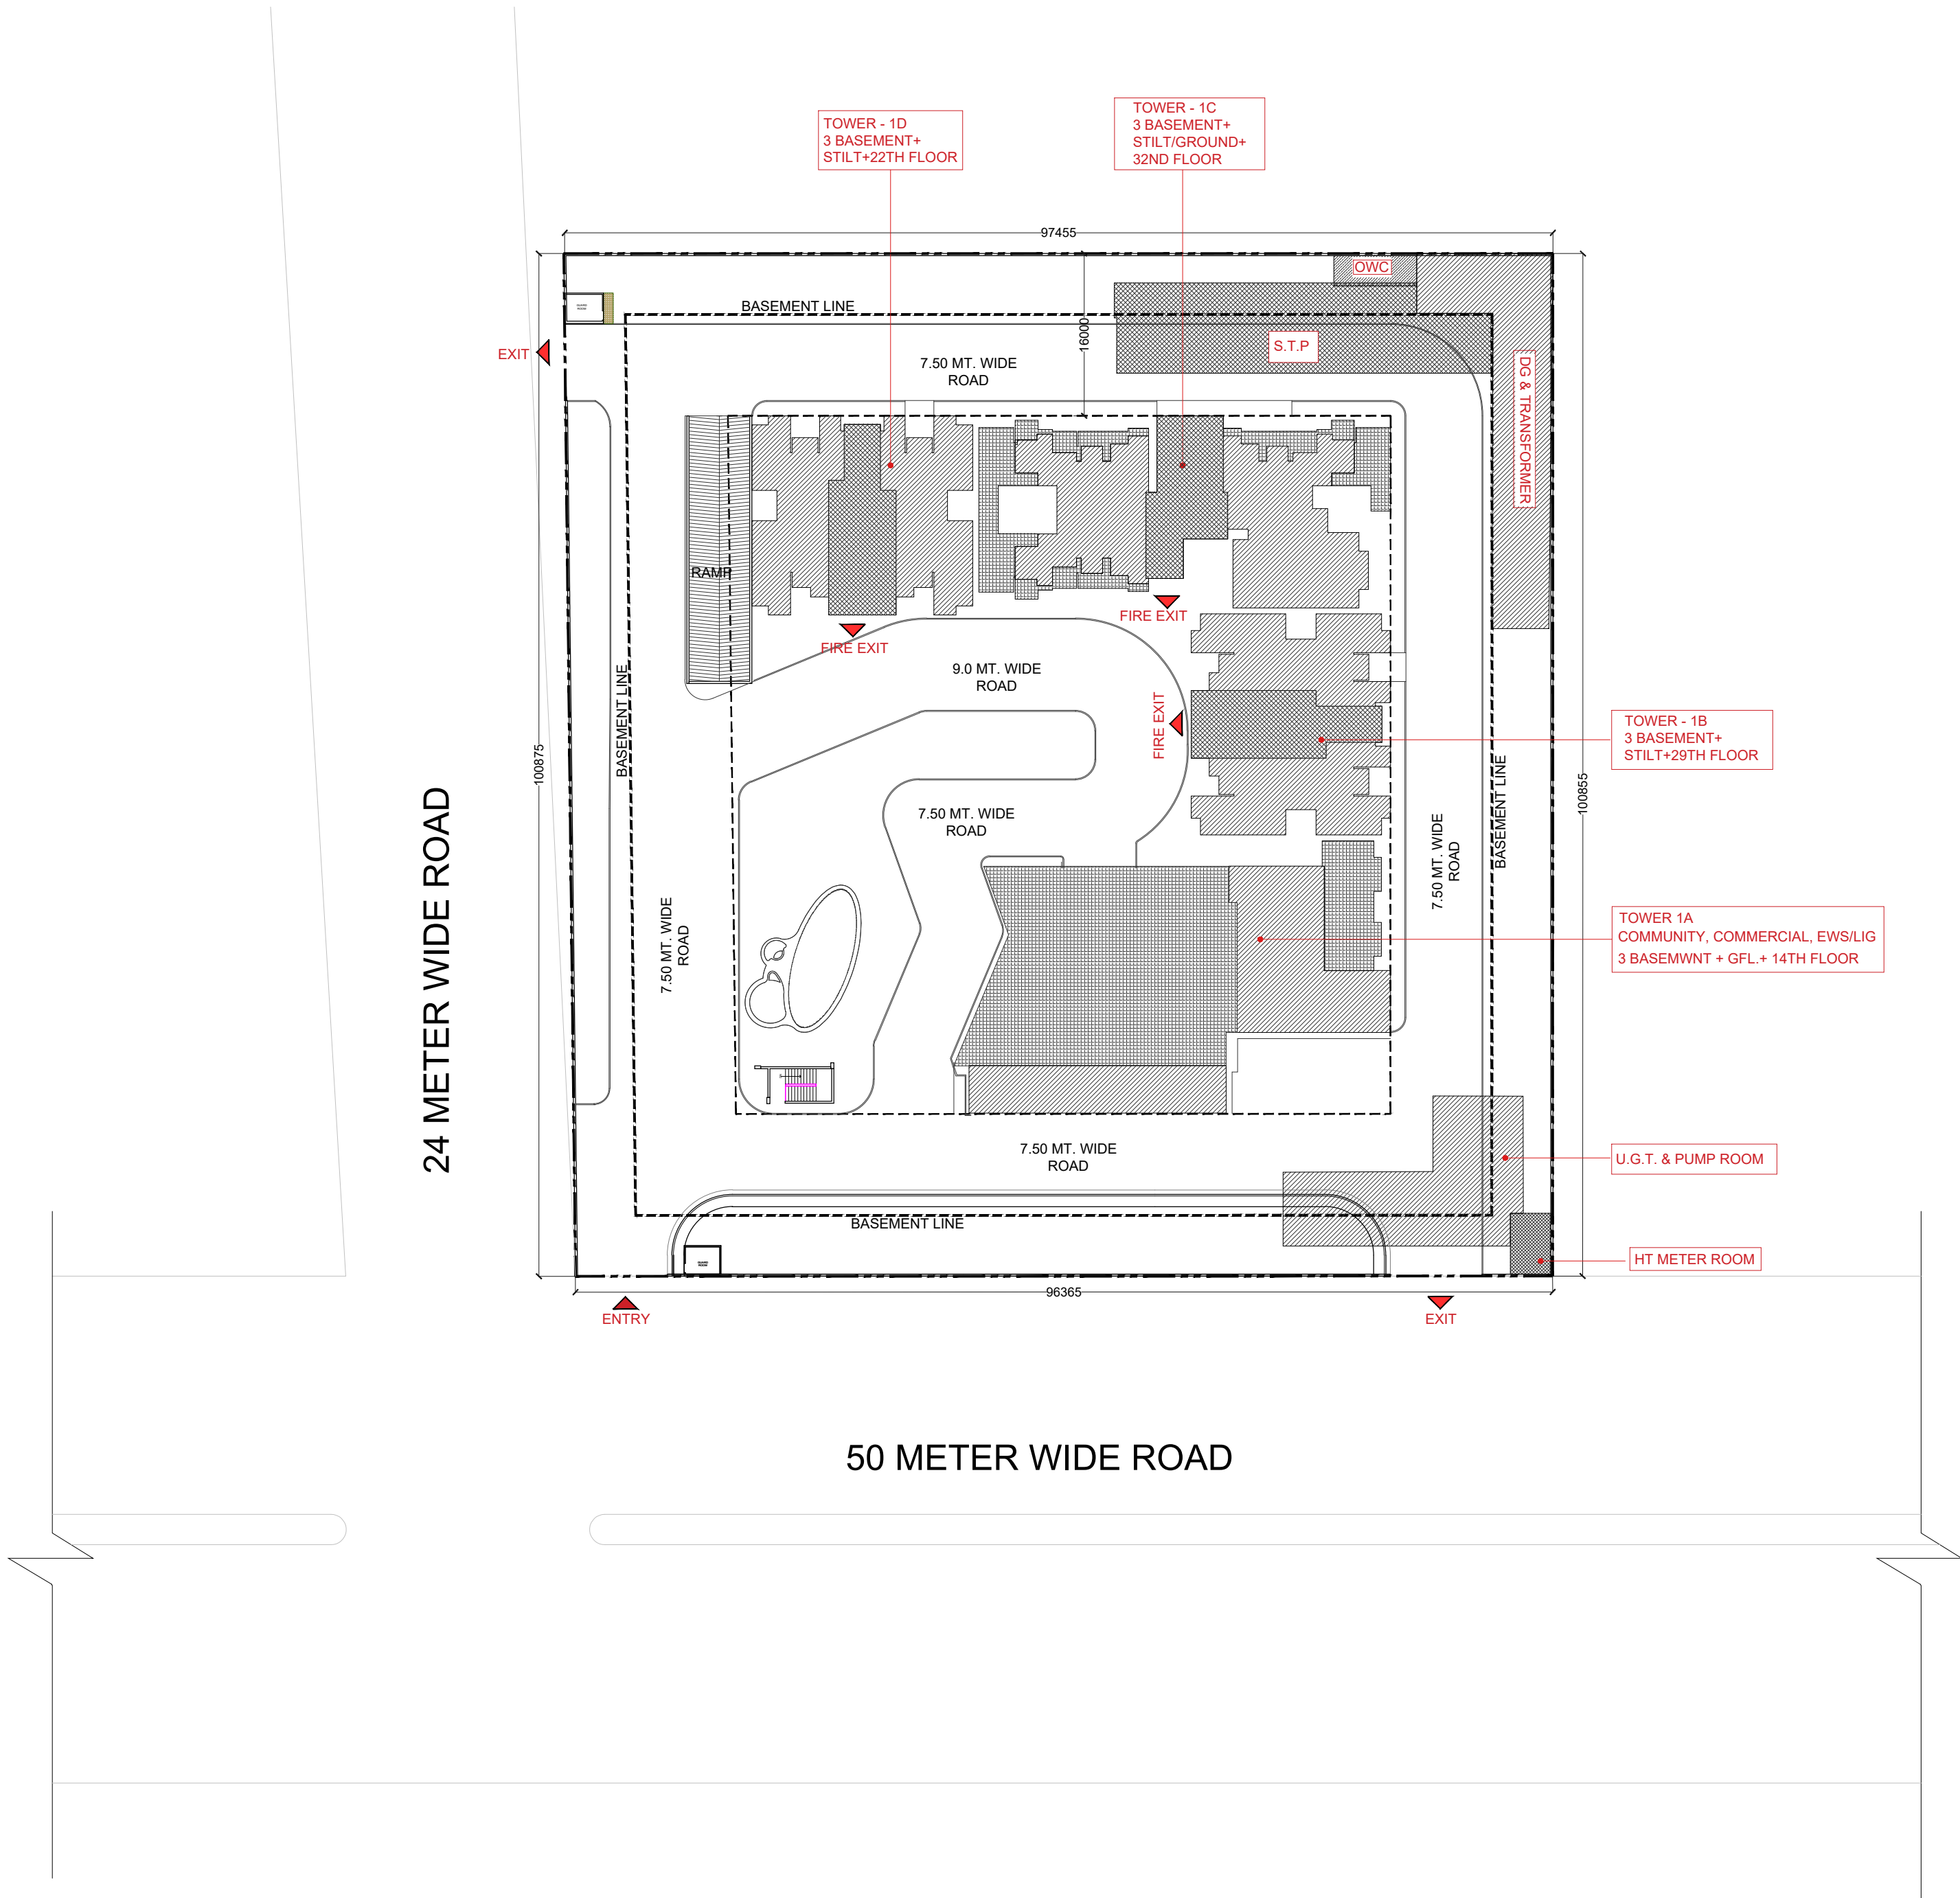

NORTH:	
PROJECT : GROUP HOUSING AT PLOT NO : 3/SP-07, SECTOR -03 ,SIDDHARTH VIHAR, GHAZIABAD	
CLIENT : KENDRIYA JAL AYOG SAHKARI AVAS SAMITI	
DEVELOPER : TANDT INFRA BUILDER PVT. LTD.	
SHEET TITLE : SITE DEVELOPMENT PLAN	