

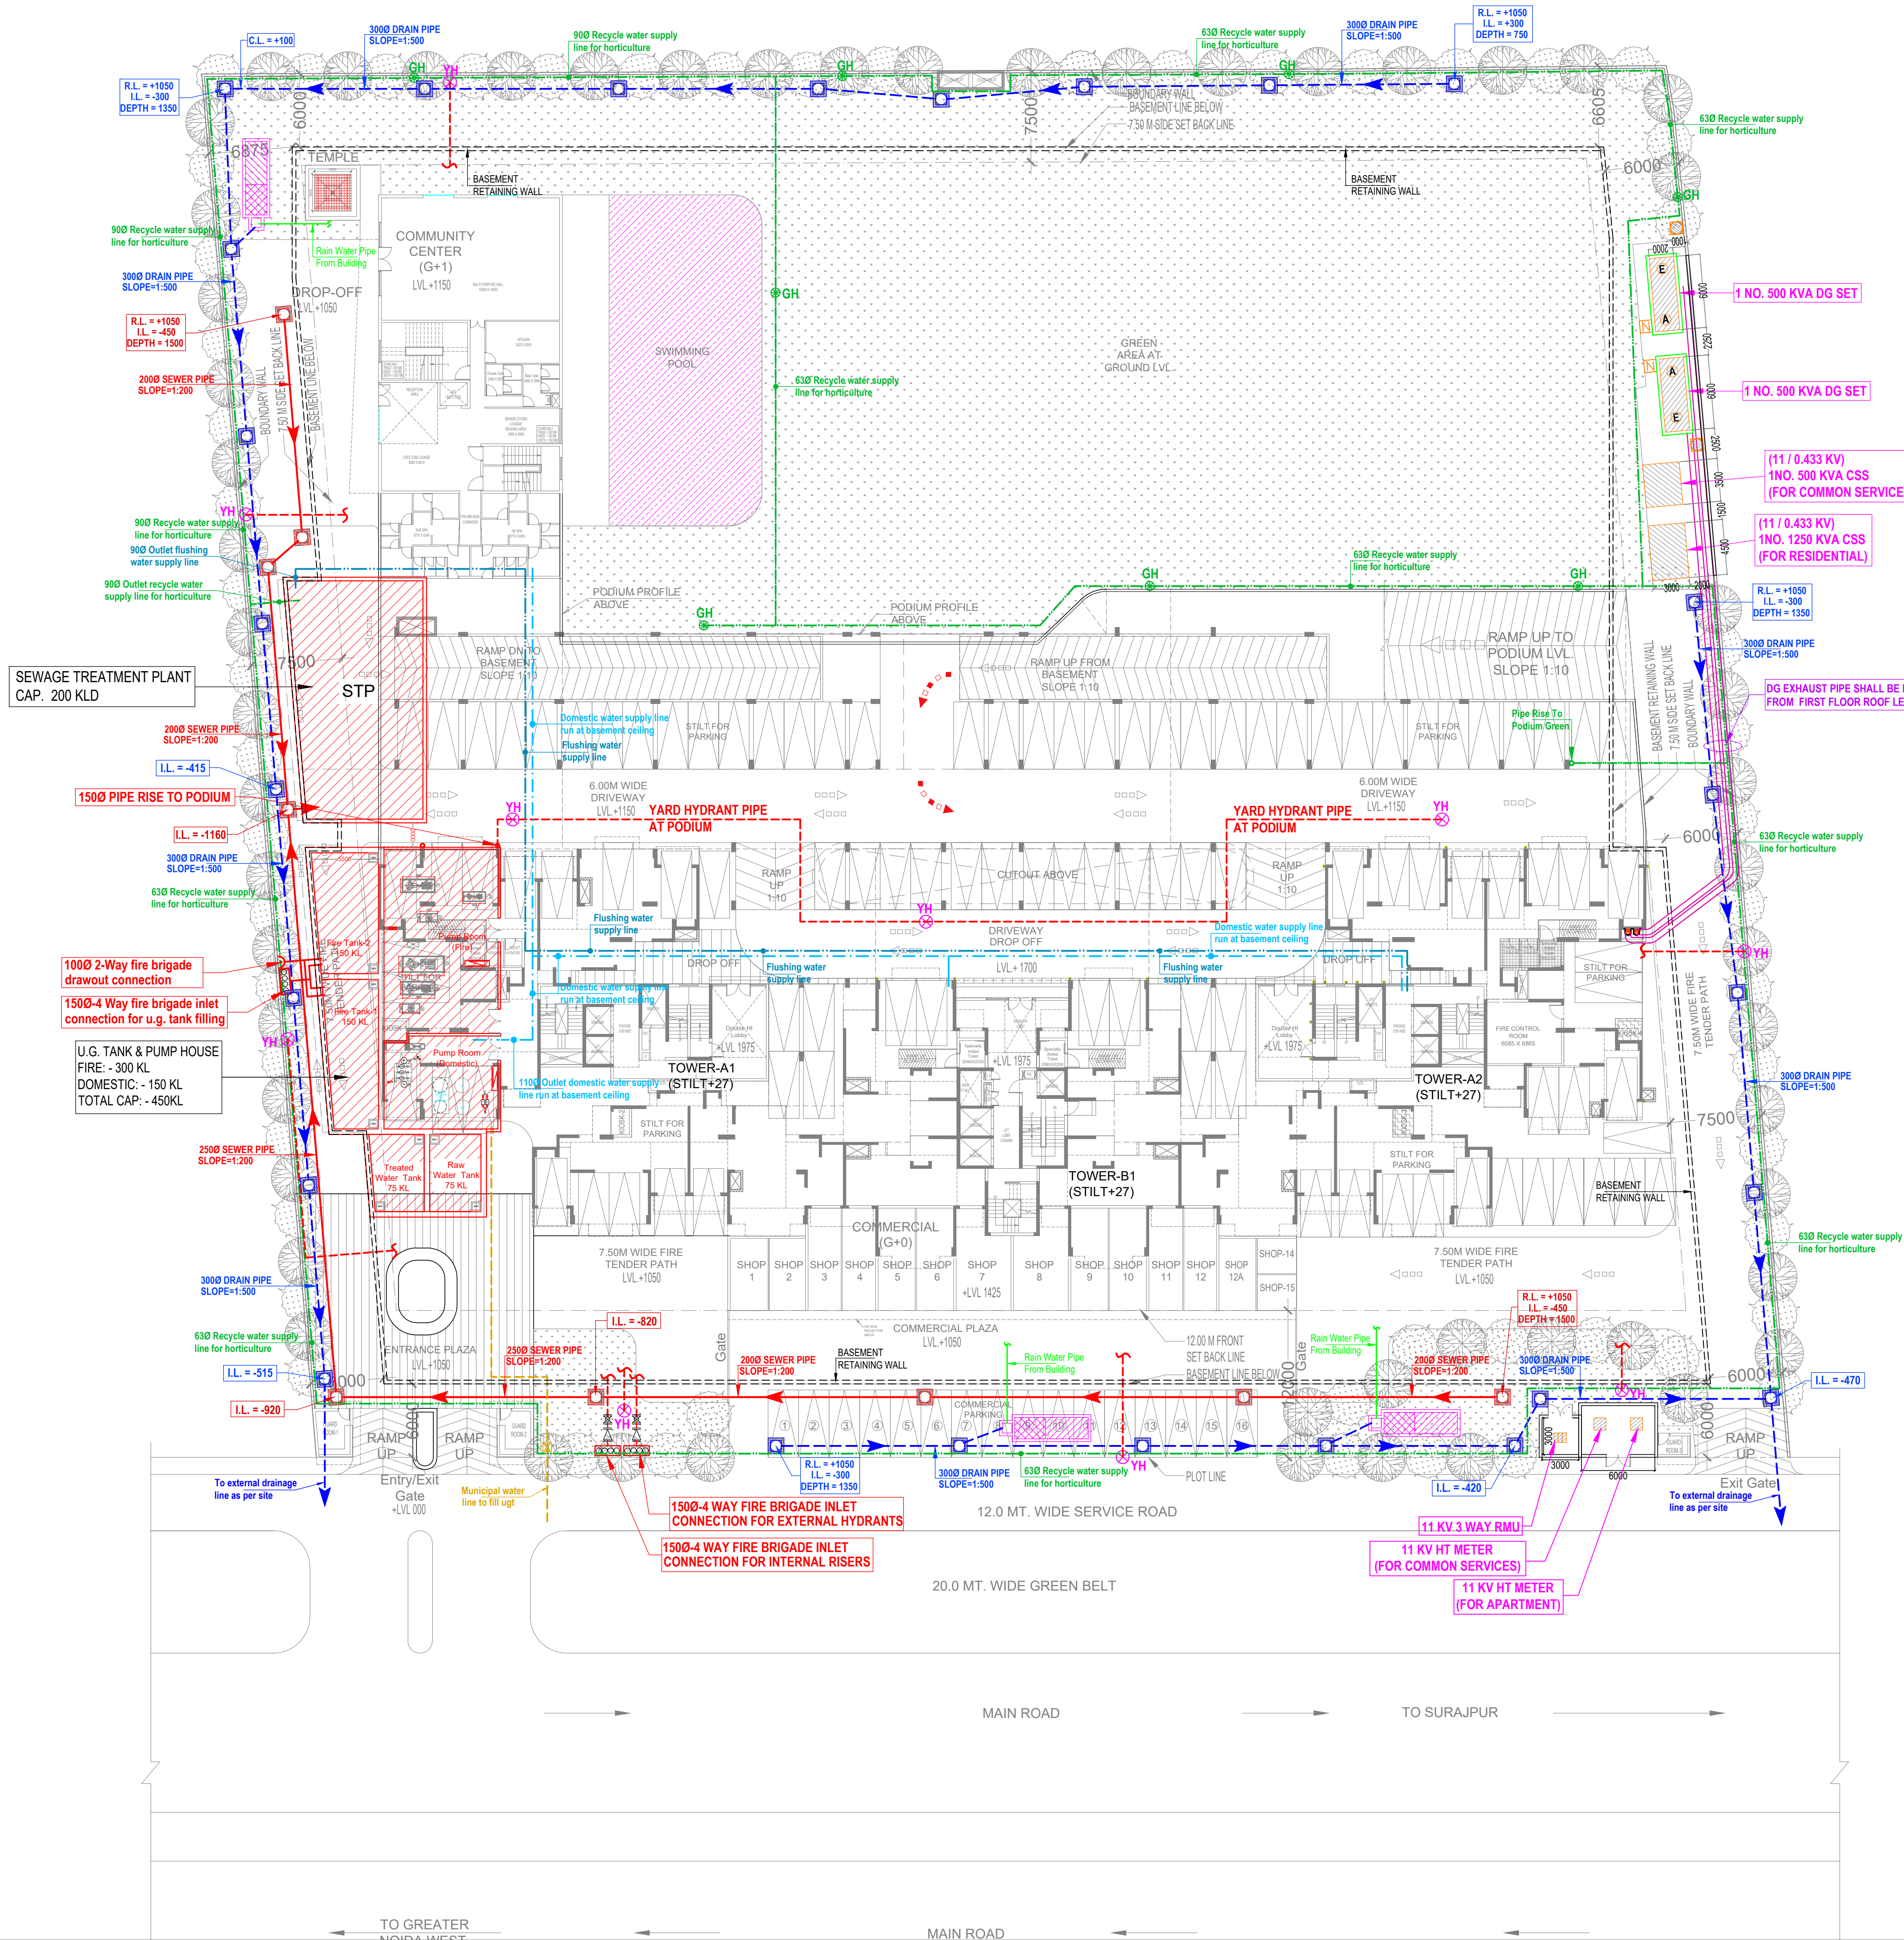


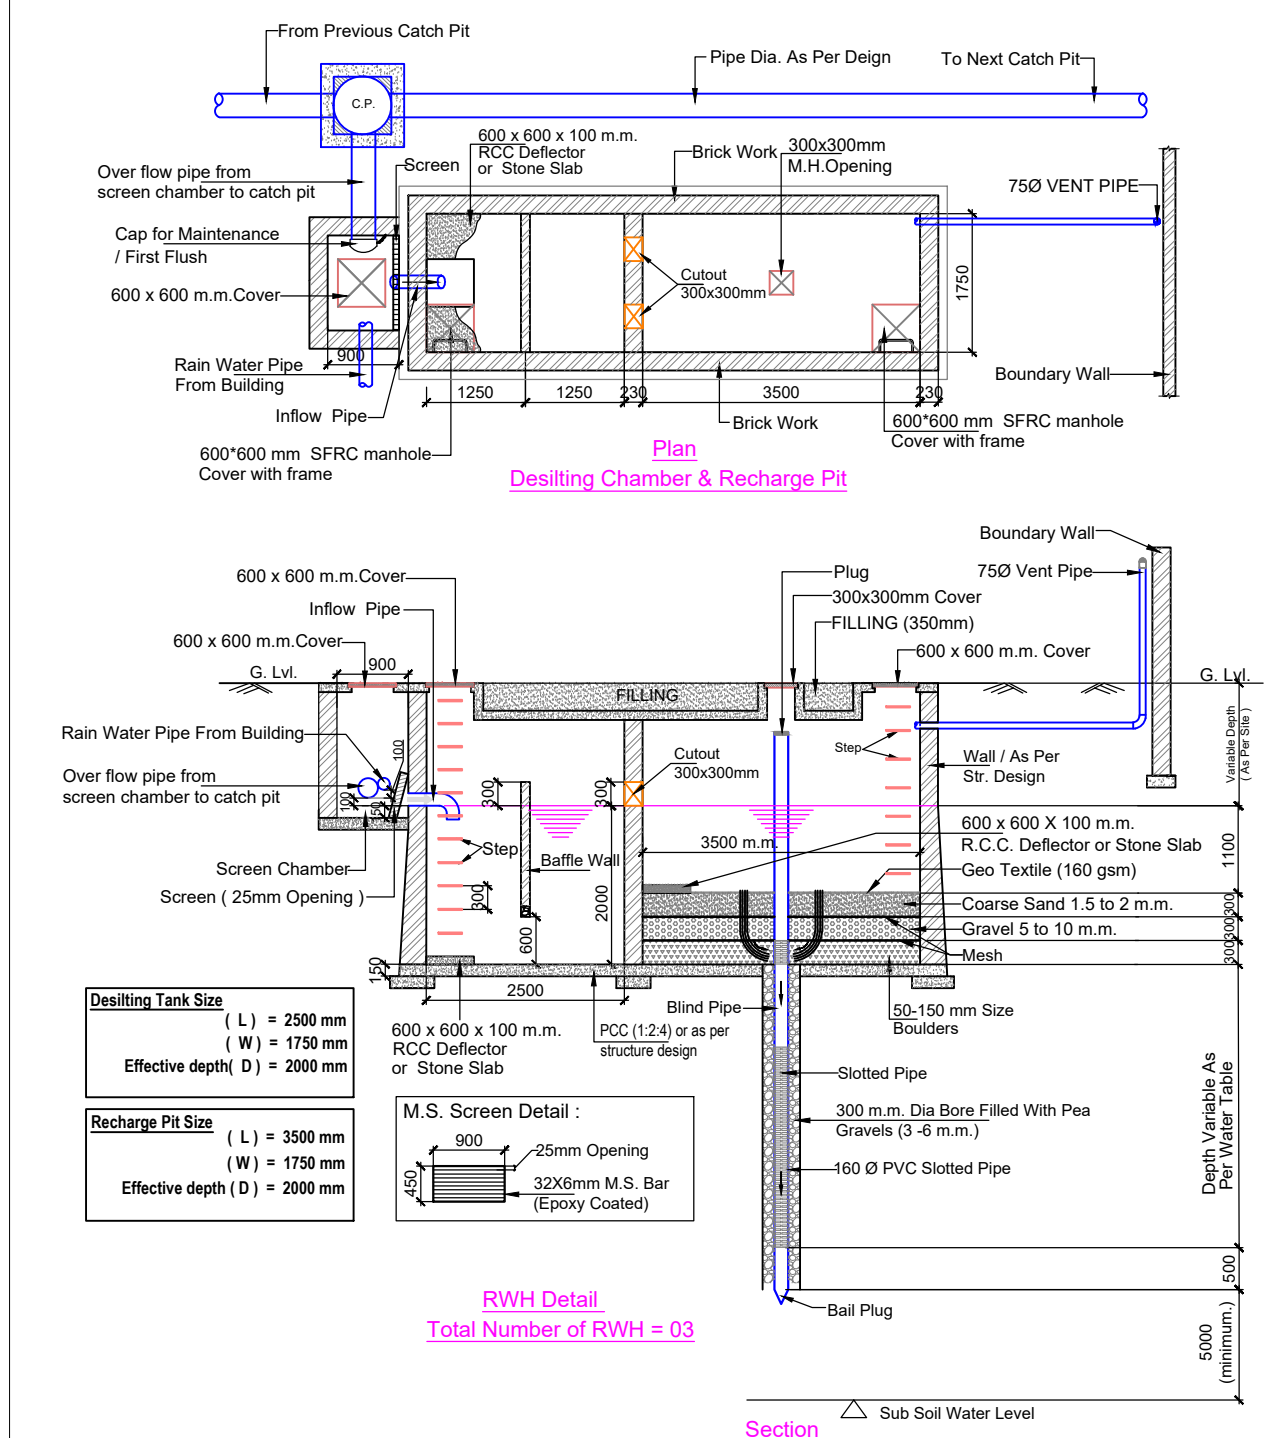

LEGEND :		
S. No.	SYMBOL	DESCRIPTION
1.	M.H.	MANHOLE
2.	SEWER LINE	SEWER LINE
3.	C.P.	CATCH PIT
4.	UNDER GROUND PIPE DRAIN	UNDER GROUND PIPE DRAIN
5.	DOMESTIC WATER SUPPLY LINE	DOMESTIC WATER SUPPLY LINE
6.	MUNICIPAL WATER SUPPLY LINE	MUNICIPAL WATER SUPPLY LINE
7.	FLUSHING WATER SUPPLY LINE	FLUSHING WATER SUPPLY LINE
8.	RECYCLED WATER SUPPLY LINE FOR HORTICULTURE	RECYCLED WATER SUPPLY LINE FOR HORTICULTURE
9.	GH	GARDEN HYDRANT
10.	MASONRY CHAMBER FOR ISOLATING VALVE	MASONRY CHAMBER FOR ISOLATING VALVE
11.	BASEMENT RETAINING WALL	BASEMENT RETAINING WALL

LEGEND : FIRE SYSTEM		
S. No.	SYMBOL	DESCRIPTION
1.	FIRE LINE	FIRE LINE
2.	YH	YARD HYDRANT 63 M.M. DIA. SINGLE HEADED HYDRANT VALVE WITH 2 NOS. 15 M. LONG, 63 M.M. DIA. FIRE HOSE PIPE & 1 NO. BRANCH PIPE WITH NOZZLE
3.	FIRE BRIGADE CONNECTION	FIRE BRIGADE CONNECTION
4.	BUTTERFLY VALVE	BUTTERFLY VALVE
5.	NONRETURN VALVE (CHECK VALVE)	NONRETURN VALVE (CHECK VALVE)
6.	ISOLATING VALVE WITH MASONRY CHAMBER	ISOLATING VALVE WITH MASONRY CHAMBER

ALL YARD HYDRANT CONNECTED
FROM BASEMENT FIRE PIPE

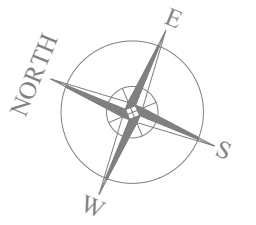

Rev. No.	Date	Revision

Project :	NIRALA TRIO PROPOSED GROUP HOUSING AT PLOT NO. GH-03A, SECTOR-2, GREATER NOIDA (UP)
Title :	LAYOUT PLAN
Subtitle :	SERVICES CO-ORDINATION PLAN
Drawing Released For :	☐ APPROVAL ☒ SUBMISSION ☐ ADVANCE COPY ☐ CONSTRUCTION
Drg. No. :	NIRALA TRIO / ES-04
Scale :	1:300
Date :	June 2022
Ckd By :	Amrit Kamboj
Design By :	Sanjay Goel
Architects :	Anand Havelia
Architects :	Confuence B-421, NEW FRIENDS COLONY, NEW DELHI-65 Ph: +91-11-29216006, 40564768 (www.inconfuence.com)
Services Consultant :	Consummate Engineering Services (P) Ltd. Noida Office : B - 67, Sector - 67, Noida - 201 301 Tel. : (0120) 2303500 (24 Lines) Lko. Office : R 006, Rohtas Plumeria, Gomti Nagar, Lucknow e mail : mail@cespl.in, website : www.cespl.in